

EMBASSY WEST SENIOR LIVING

SOLAR STUDY

1 2 STOREY BUILDING + ROOF TOP AMENITY

DECEMBER - 9 A.M.




LIFF & TOLOT ARCHITECTS INC.

1926 MERVALE RD, SUITE 101, OTTAWA ON, K2G 1E8 T:613-728-2829 E:LTARCH @ ROGERS.COM

AI

FEBRUARY 2, 2017

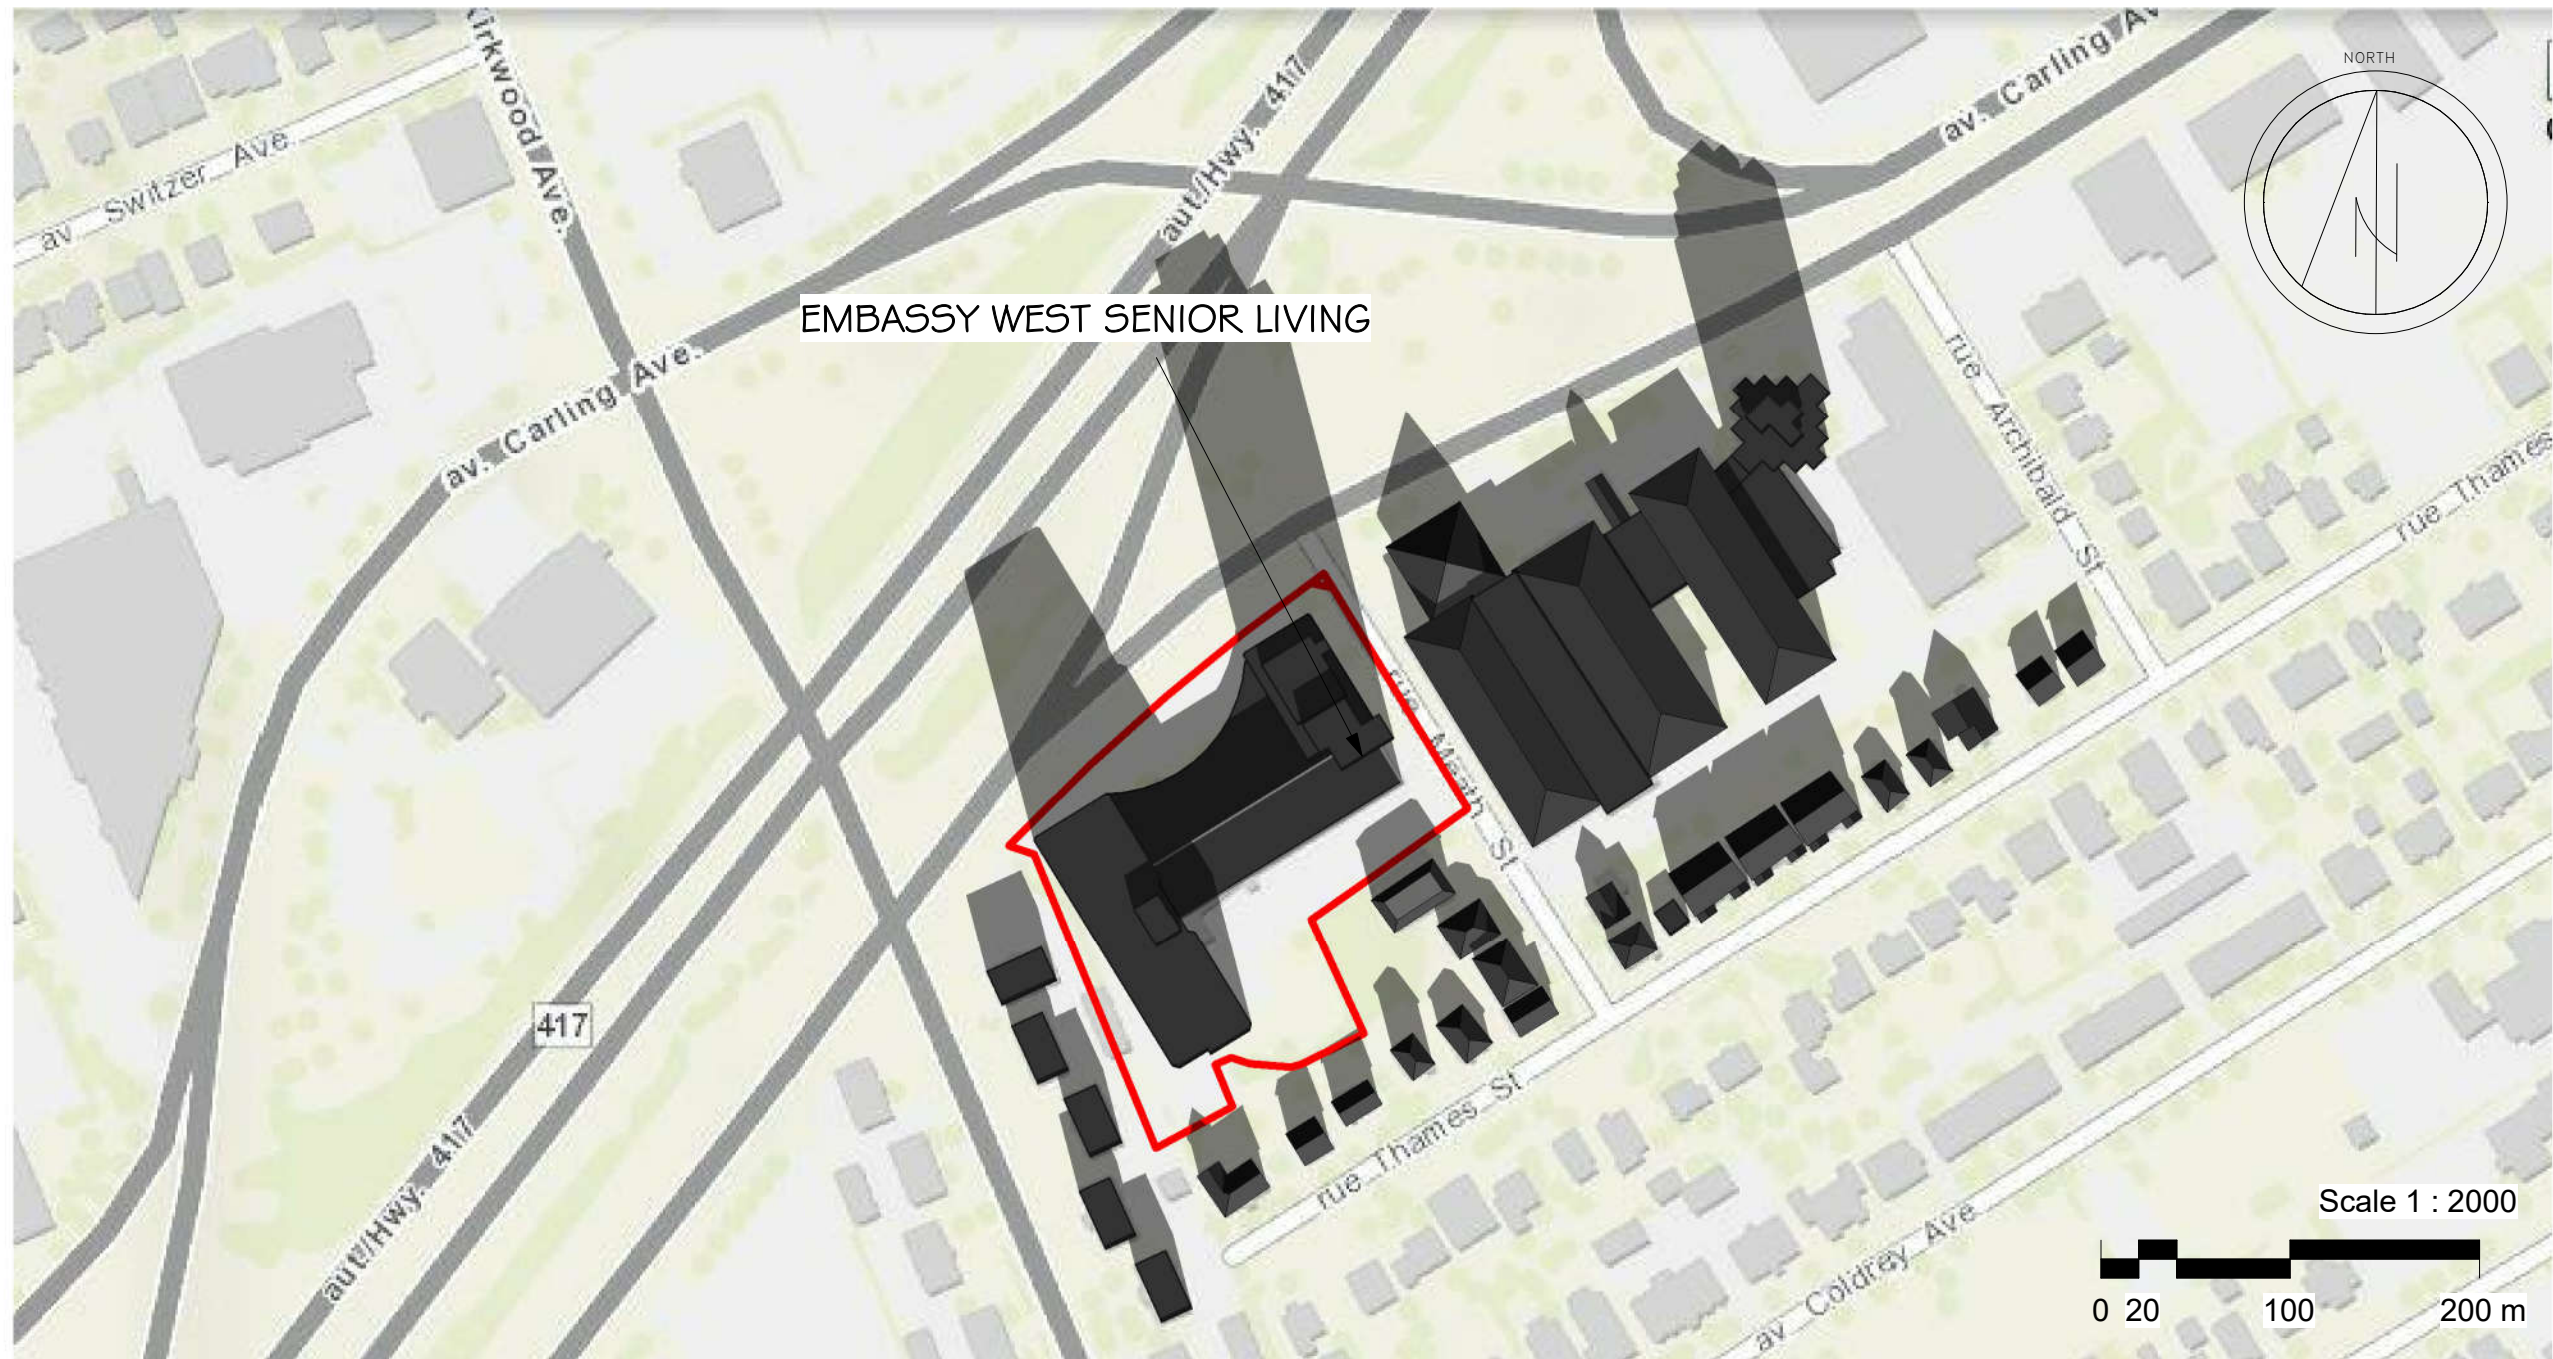

EMBASSY WEST SENIOR LIVING

SOLAR STUDY

12 STOREY BUILDING + ROOF TOP AMENITY

DECEMBER 21 - 12 P.M.



LIFF & TOLOT ARCHITECTS INC.
 1926 MERVALE RD, SUITE 101, OTTAWA ON, K2G 1E8 T:613-728-2829 E:LTARCH @ ROGERS.COM

A.I.I

FEBRUARY 2, 2017

2017-02-06 11:49:20 AM



EMBASSY WEST SENIOR LIVING

Scale 1 : 2000



EMBASSY WEST SENIOR LIVING

SOLAR STUDY

1 2 STOREY BUILDING + ROOF TOP AMENITY

DECEMBER 21 - 4 P.M.



LIFF & TOLOT ARCHITECTS INC.
 1926 MERVALE RD, SUITE 101, OTTAWA ON, K2G 1E8 T:613-728-2829 E:LTARCH @ ROGERS.COM


A1.2

FEBRUARY 2, 2017

2017-02-06 11:49:23 AM



EMBASSY WEST SENIOR LIVING

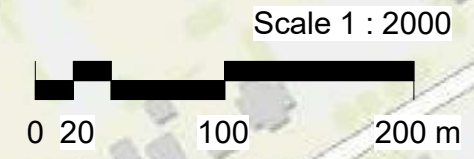

EMBASSY WEST SENIOR LIVING

SOLAR STUDY

1 2 STOREY BUILDING + ROOF TOP AMENITY

DECEMBER 21 - 4:30 P.M.




LIFF & TOLOT ARCHITECTS INC.
 1926 MERVALE RD, SUITE 101, OTTAWA ON, K2G 1E8 T:613-728-2829 E:LTARCH @ ROGERS.COM

A1.3

FEBRUARY 2, 2017

2017-02-06 11:49:25 AM

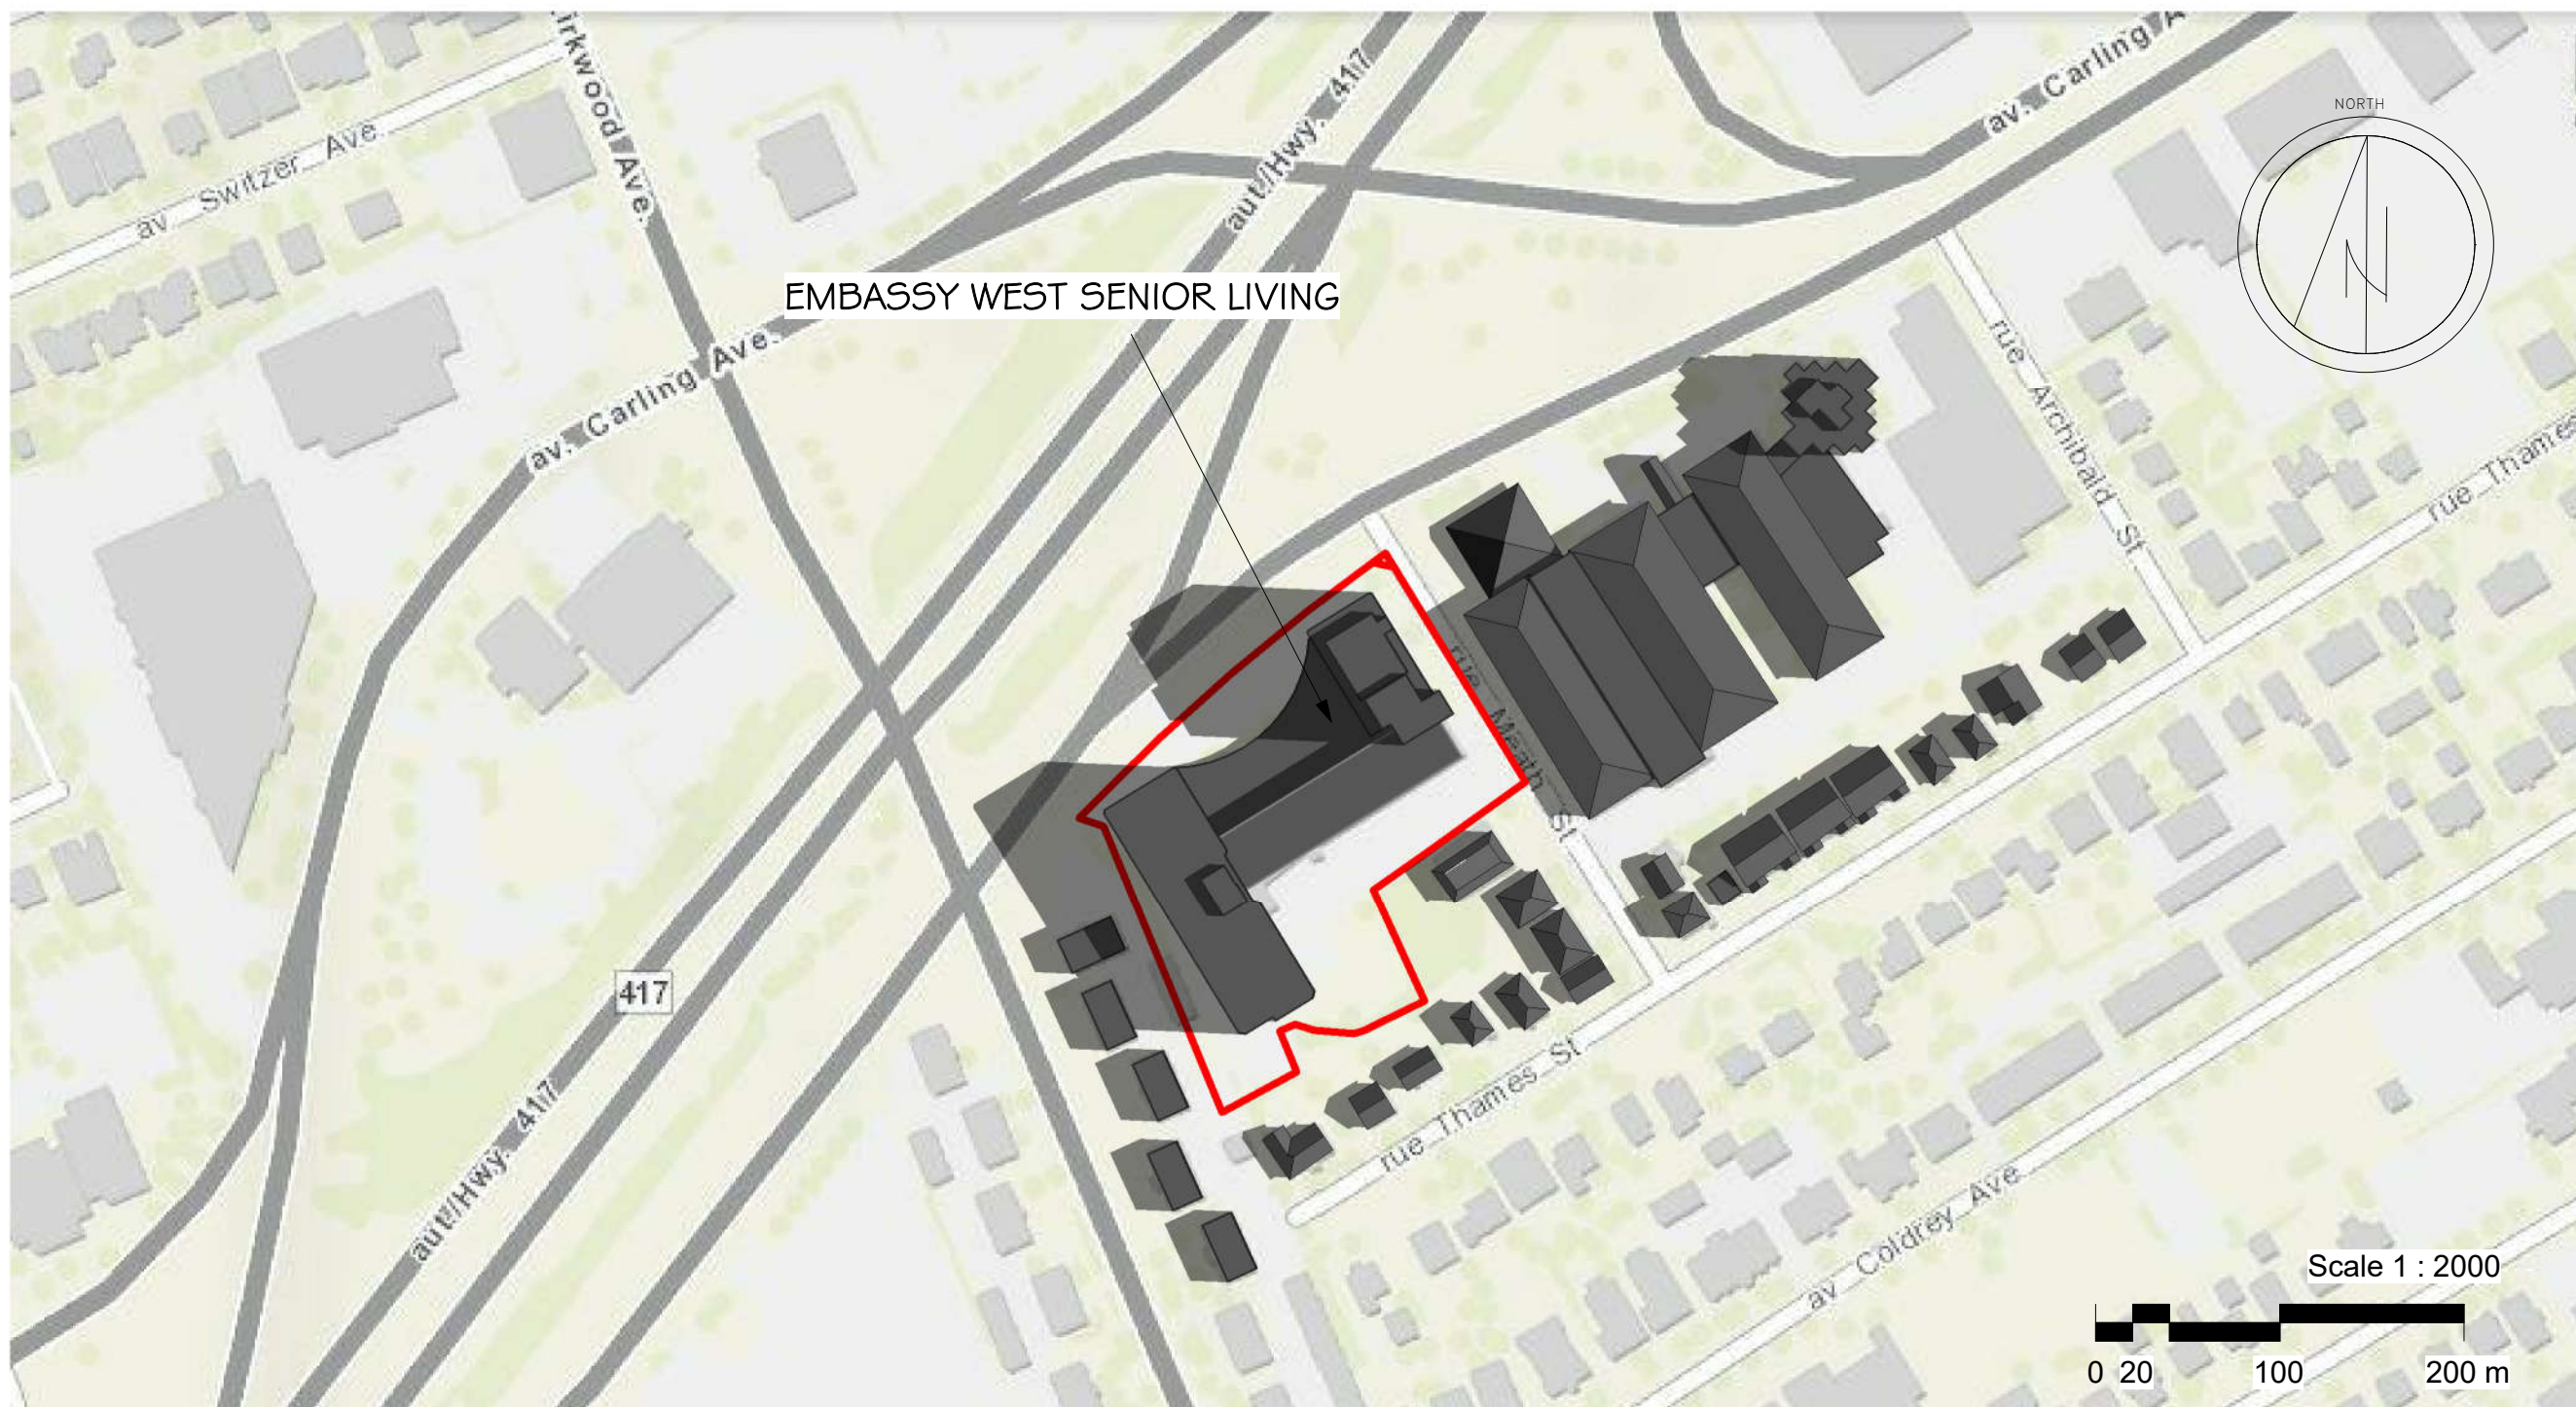

EMBASSY WEST SENIOR LIVING

EMBASSY WEST SENIOR LIVING

SOLAR STUDY

1 2 STOREY BUILDING + ROOF TOP AMENITY

JUNE 21 - 9 A.M.




LIFF & TOLOT ARCHITECTS INC.

1926 MERVALE RD, SUITE 101, OTTAWA ON, K2G 1E8 T:613-728-2829 E:LTARCH @ ROGERS.COM

A2

FEBRUARY 2, 2017

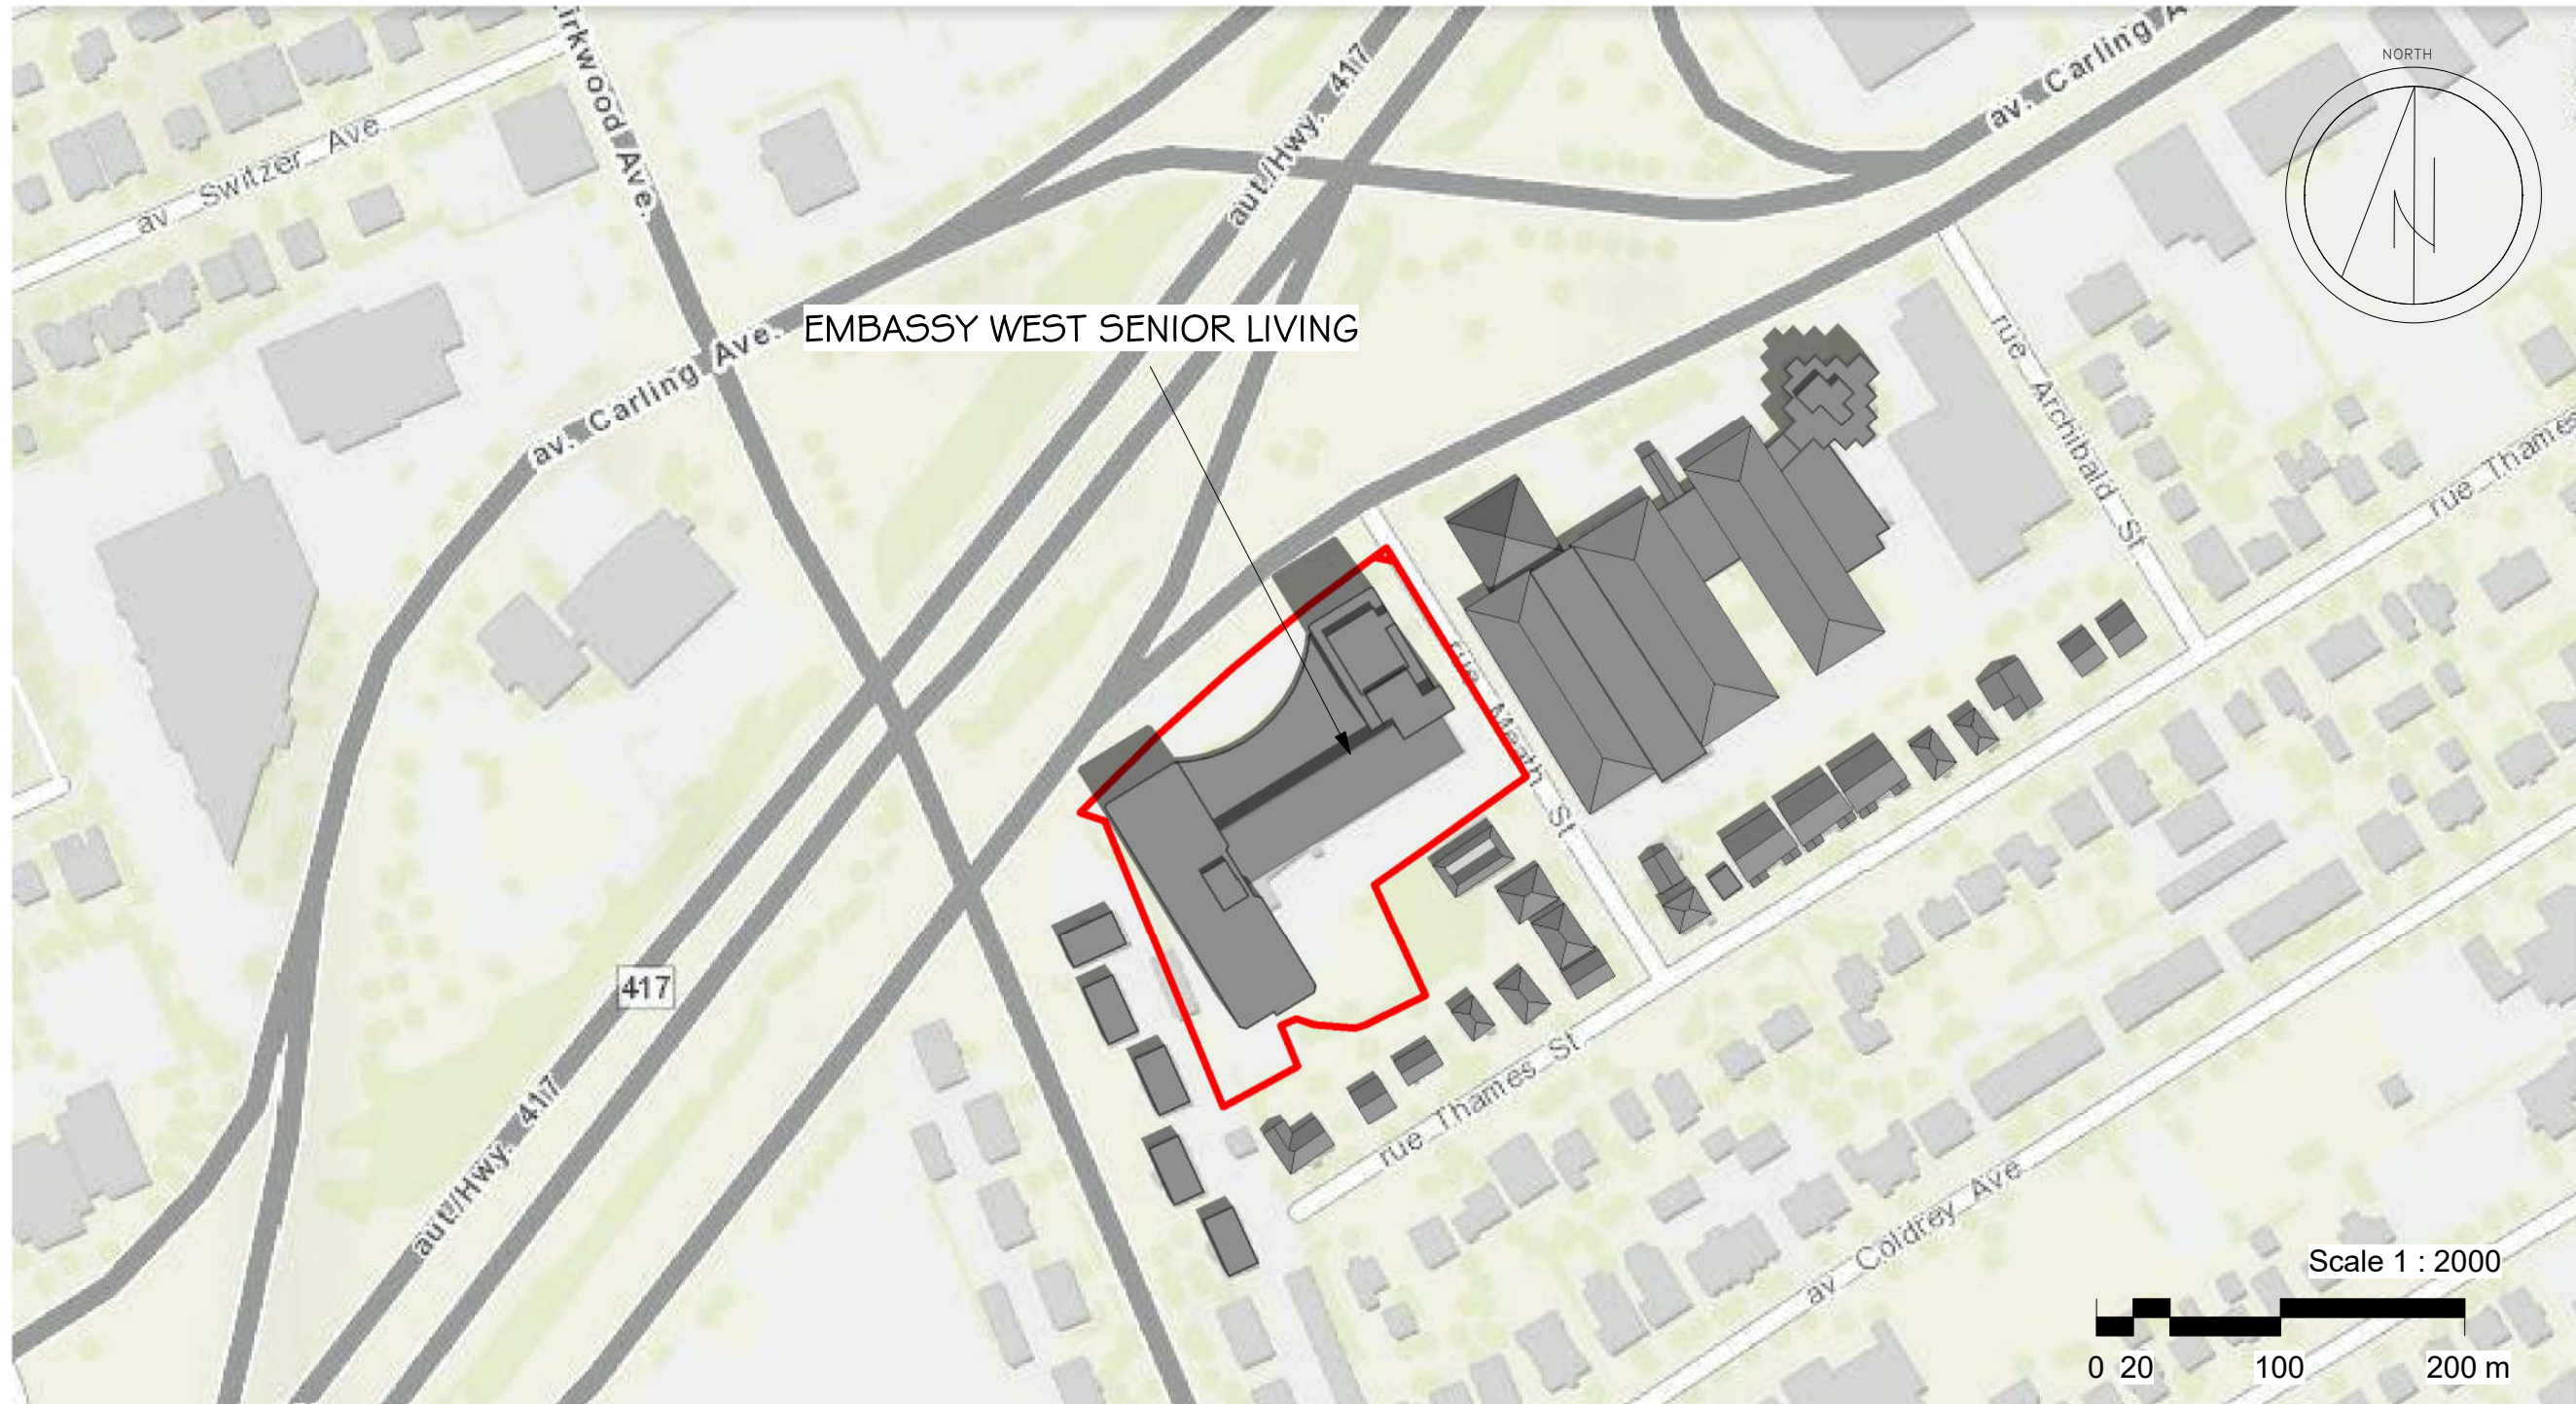

EMBASSY WEST SENIOR LIVING

SOLAR STUDY

1 2 STOREY BUILDING + ROOF TOP AMENITY

JUNE 21 - 12 P.M.




LIFF & TOLOT ARCHITECTS INC.
 1926 MERVALE RD, SUITE 101, OTTAWA ON, K2G 1E8 T:613-728-2829 E:LTARCH @ ROGERS.COM

A2.1

FEBRUARY 2, 2017

2017-02-06 11:49:30 AM

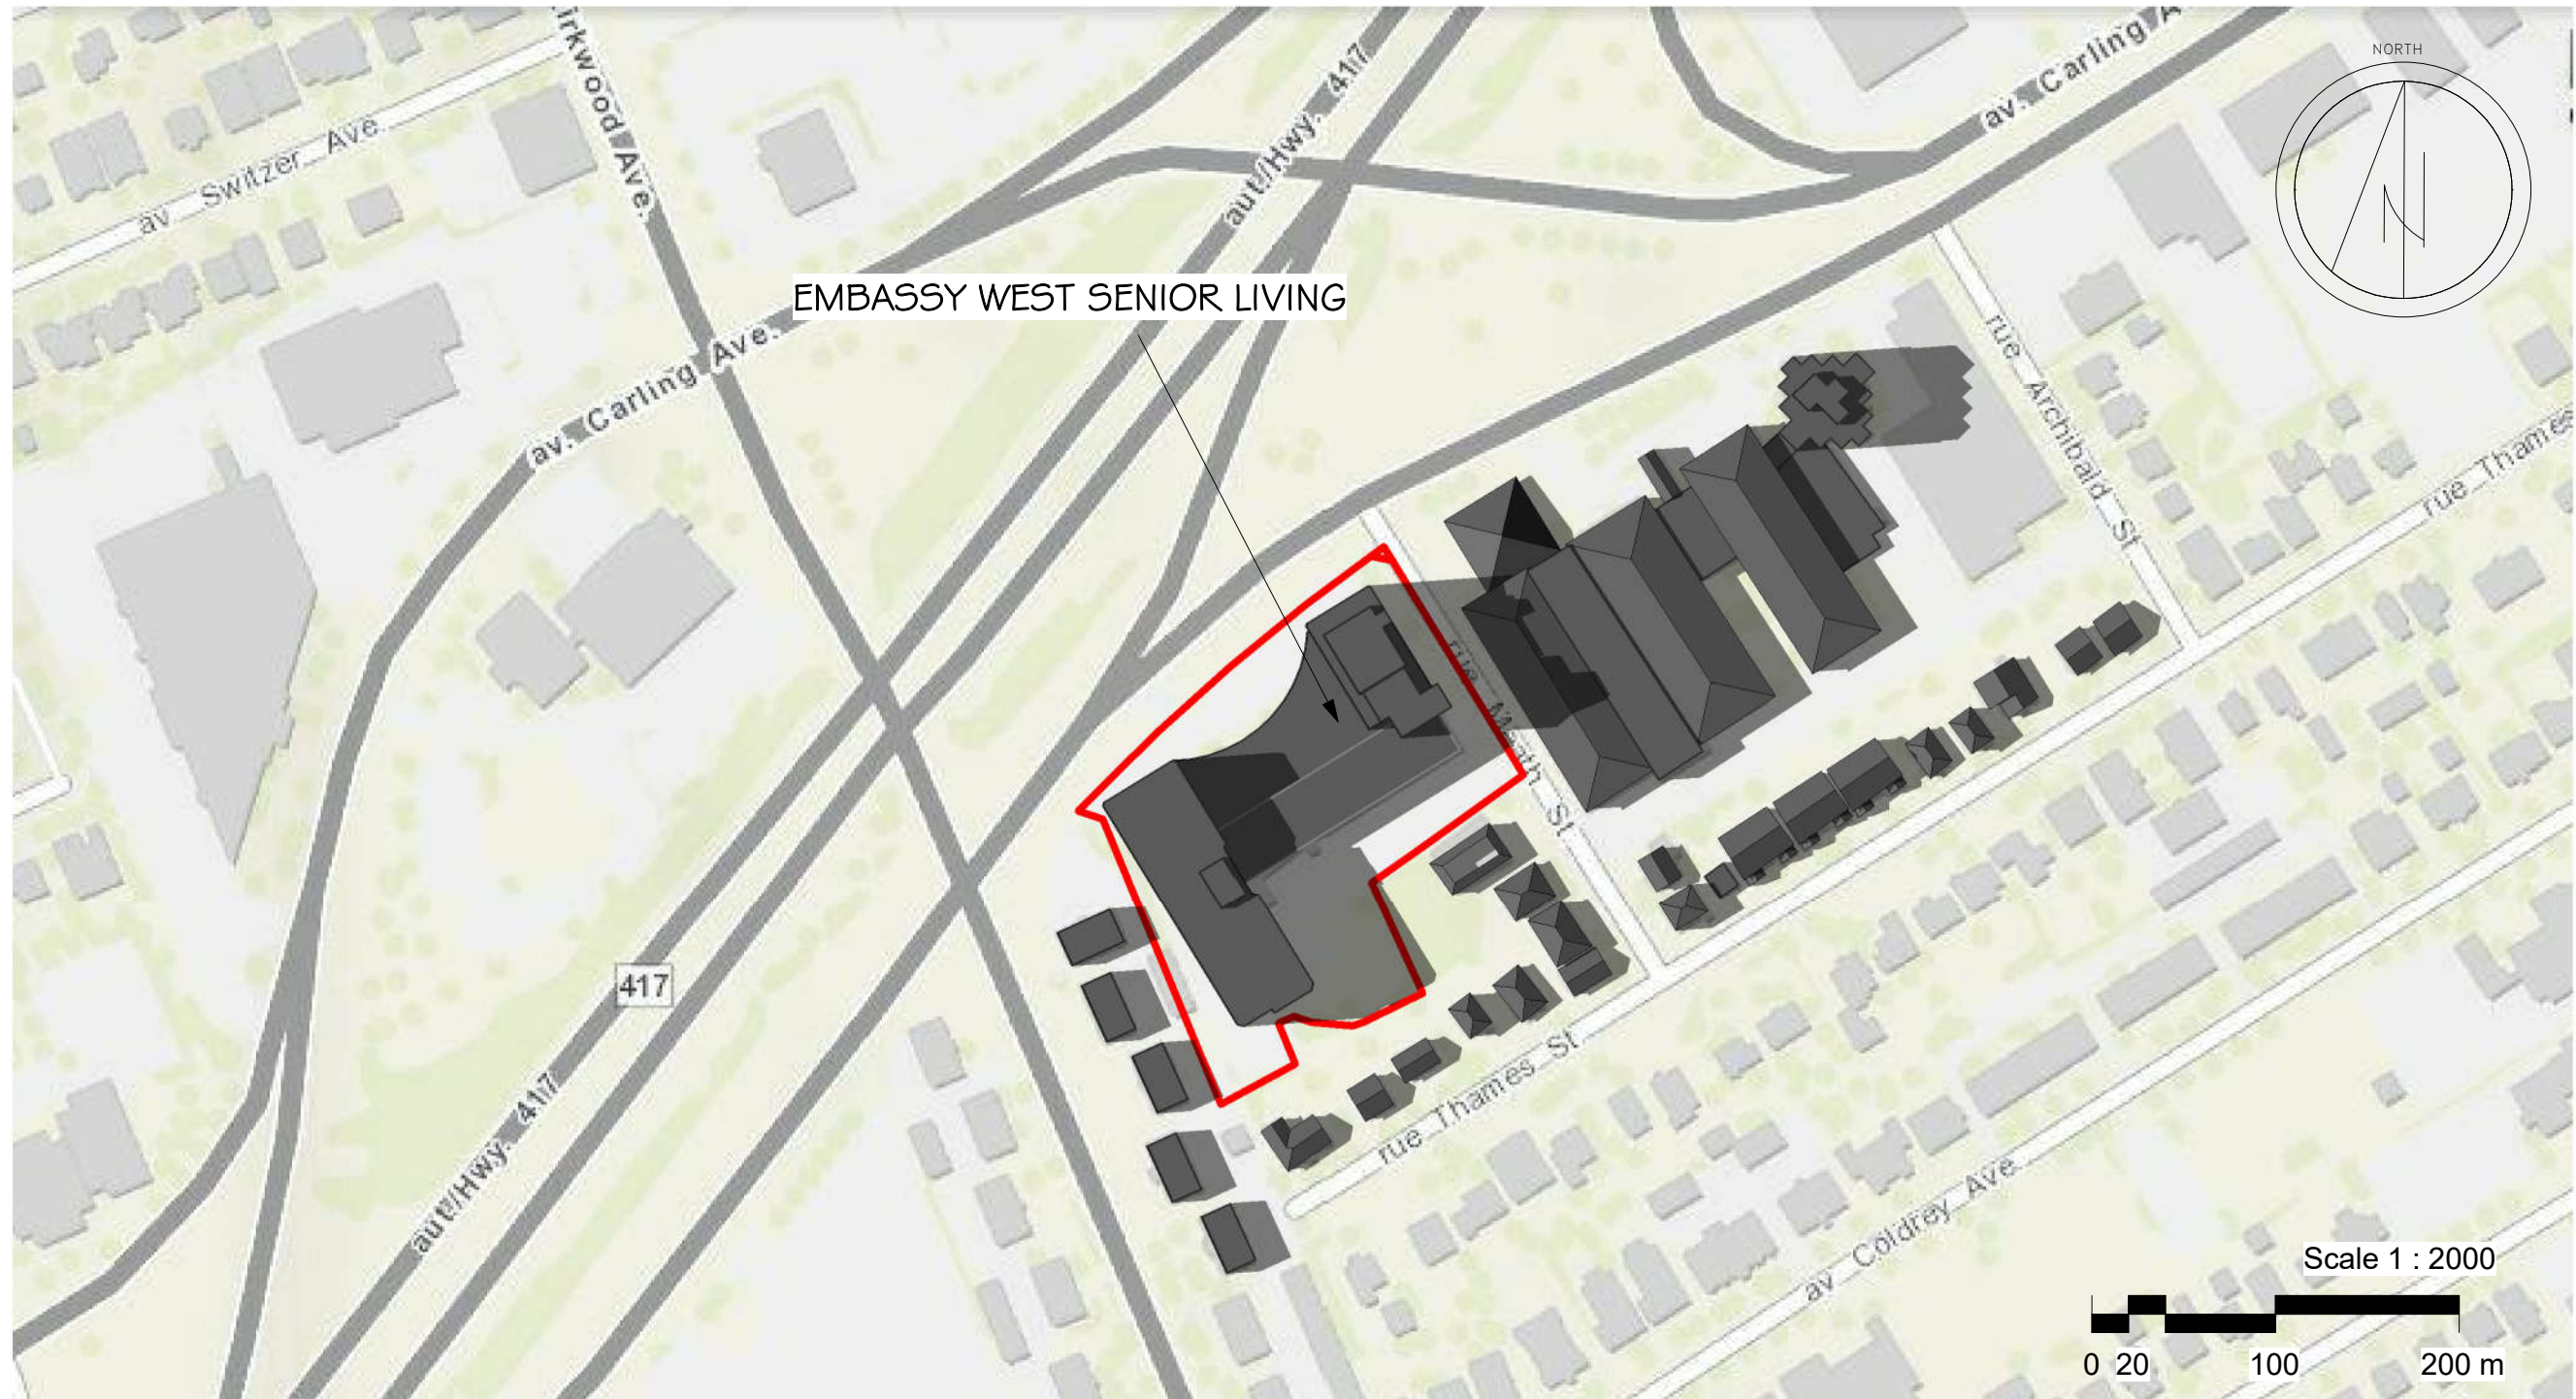

EMBASSY WEST SENIOR LIVING

SOLAR STUDY

1 2 STOREY BUILDING + ROOF TOP AMENITY

JUNE 21 - 5 P.M.




LIFF & TOLOT ARCHITECTS INC.
 1926 MERVALE RD, SUITE 101, OTTAWA ON, K2G 1E8 T:613-728-2829 E:LTARCH @ ROGERS.COM

A2.2

FEBRUARY 2, 2017

2017-02-06 11:49:33 AM

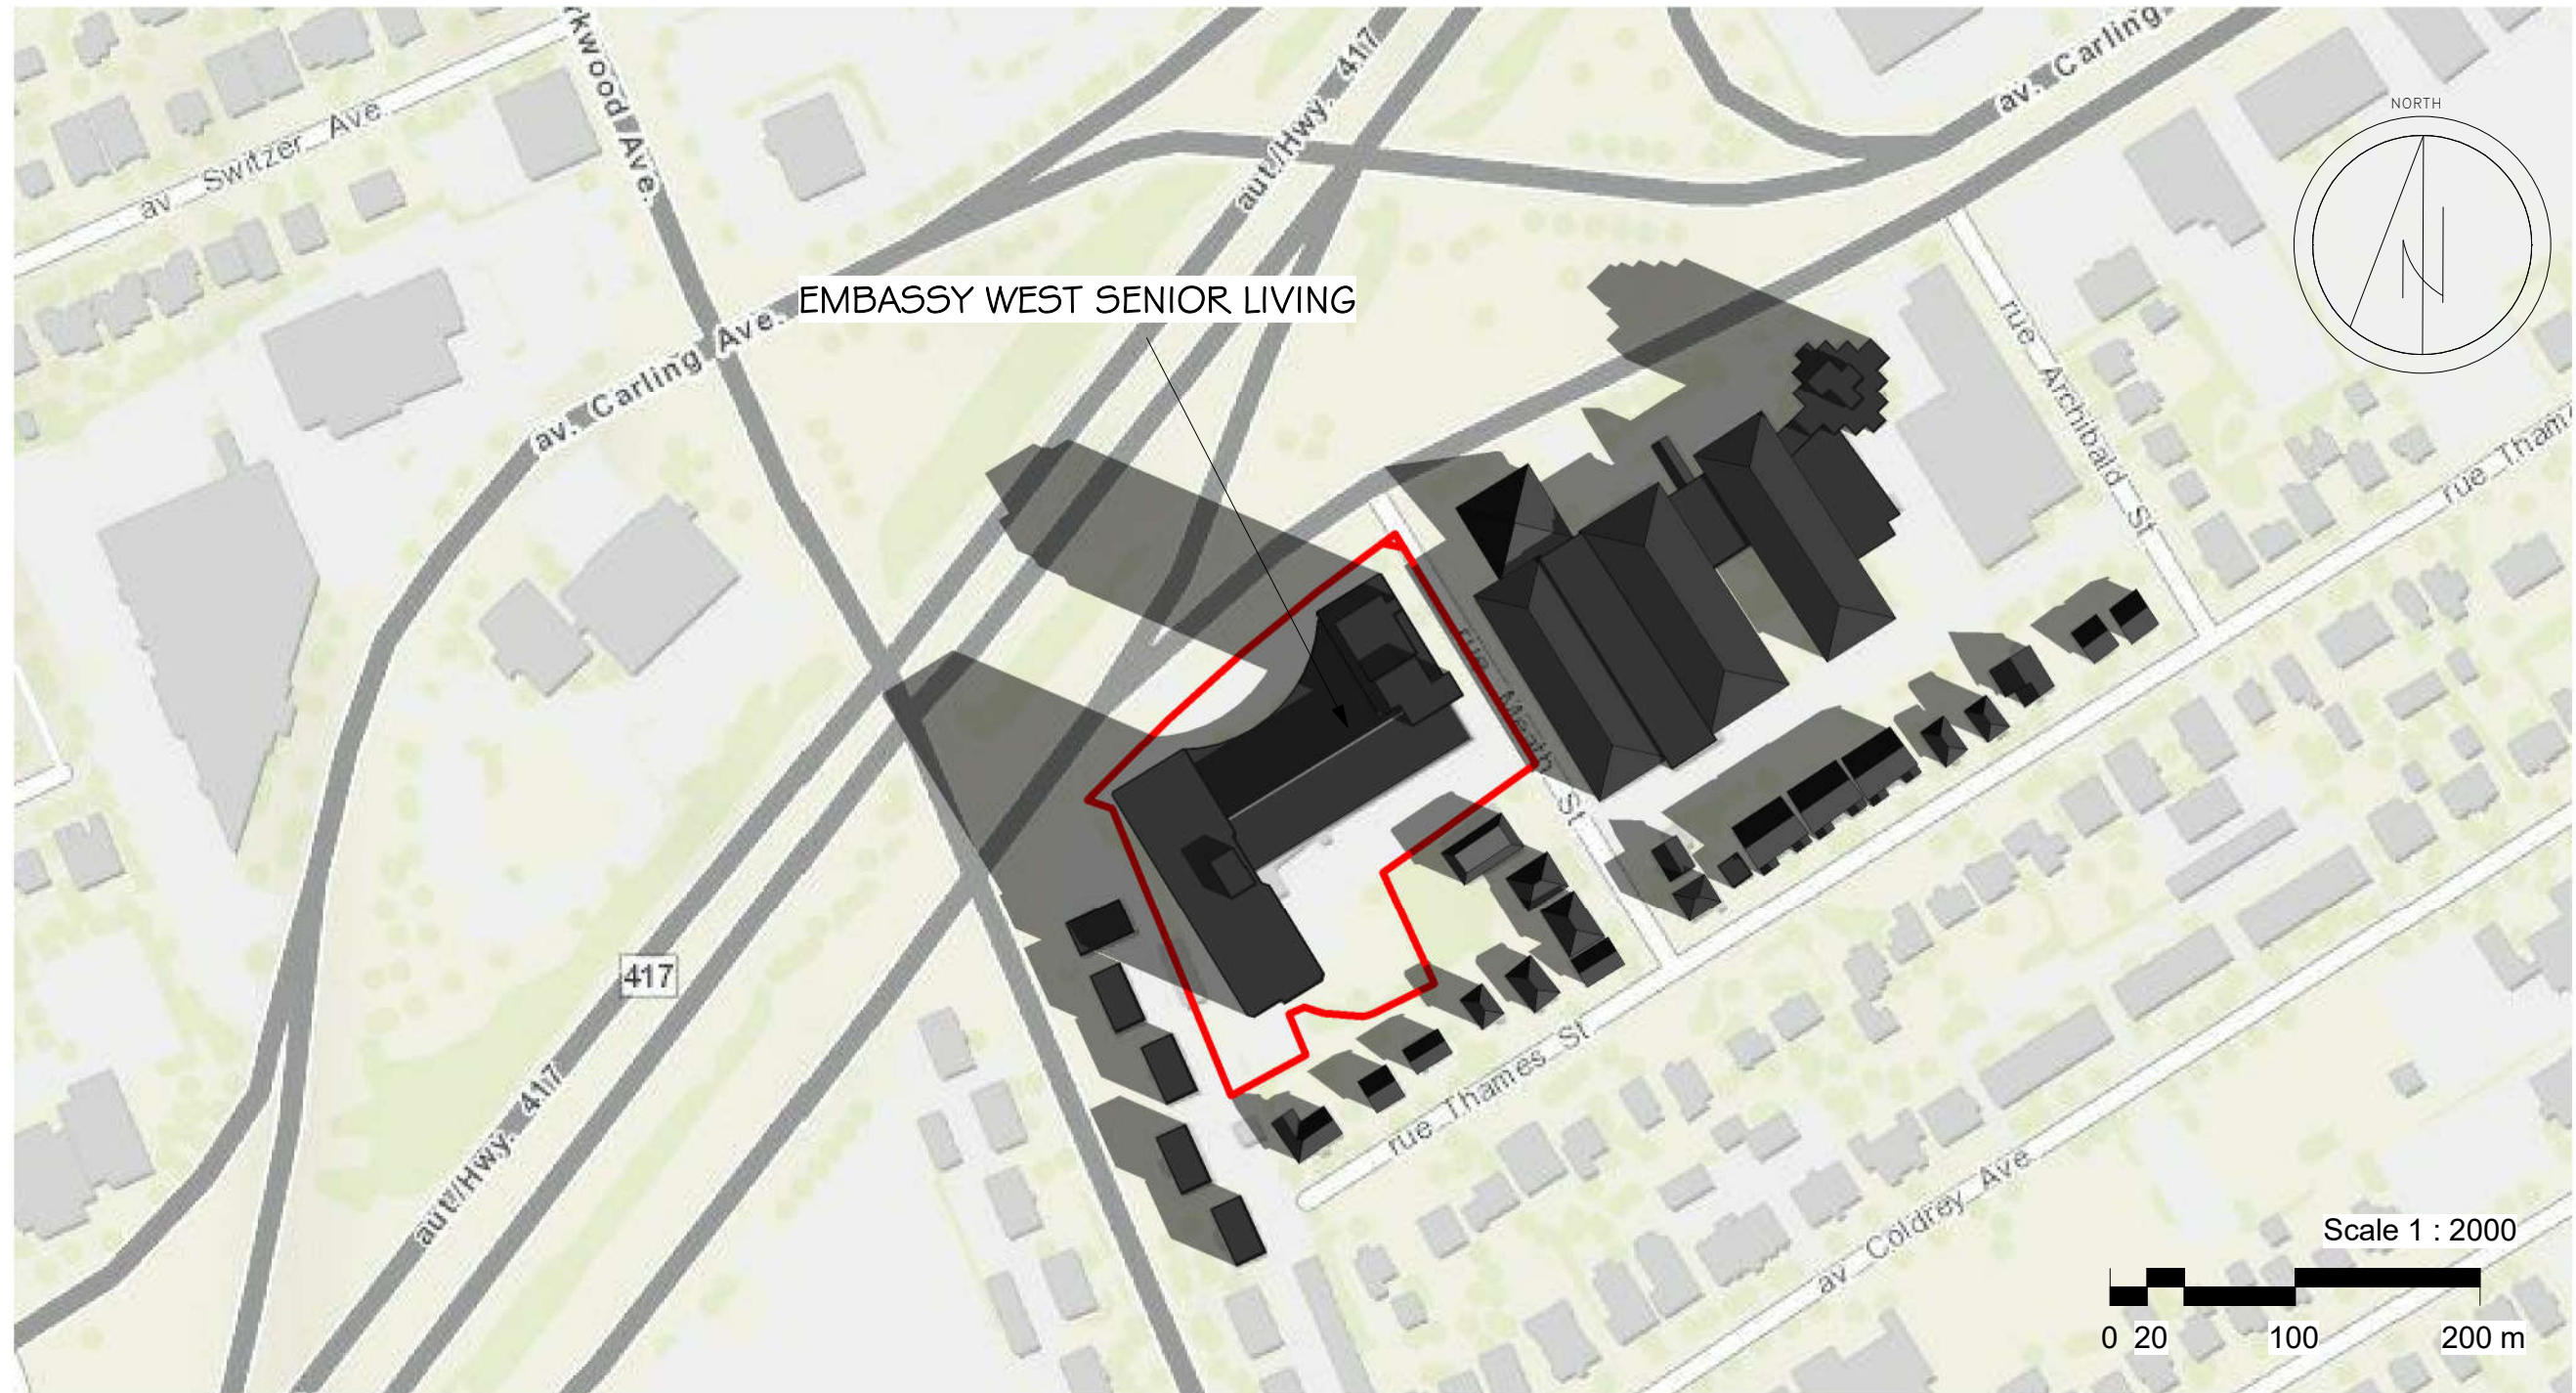

EMBASSY WEST SENIOR LIVING

SOLAR STUDY

1 2 STOREY BUILDING + ROOF TOP AMENITY

SEPTEMBER 22 - 9 A.M.



LIFF & TOLOT ARCHITECTS INC.

1926 MERVALE RD, SUITE 101, OTTAWA ON, K2G 1E8 T:613-728-2829 E:LTARCH @ ROGERS.COM

A3

FEBRUARY 2, 2017

2017-02-06 11:49:36 AM



EMBASSY WEST SENIOR LIVING

SOLAR STUDY

1 2 STOREY BUILDING + ROOF TOP AMENITY

SEPTEMBER 22 - 12 P.M.



LIFF & TOLOT ARCHITECTS INC.
 1926 MERVALE RD, SUITE 101, OTTAWA ON, K2G 1E8 T:613-728-2829 E:LTARCH @ ROGERS.COM

A3.1

FEBRUARY 2, 2017

2017-02-06 11:49:39 AM



EMBASSY WEST SENIOR LIVING

SOLAR STUDY

1 2 STOREY BUILDING + ROOF TOP AMENITY

SEPTEMBER 22 - 5 P.M.



LIFF & TOLOT ARCHITECTS INC.
 1926 MERVALE RD, SUITE 101, OTTAWA ON, K2G 1E8 T:613-728-2829 E:LTARCH @ ROGERS.COM

A3.2

FEBRUARY 2, 2017

2017-02-06 11:49:42 AM