

2- 228 RIDEAU TERRACE
OTTAWA ONTARIO
CANADA K1M 0Z2
EMAIL mail@crainarchitects.com
PHONE 613 232 1305
FAX 613 235 9737


PROJECT NORTH S E A L



R E V I S I O N S



CONTEXTUAL STREETScape

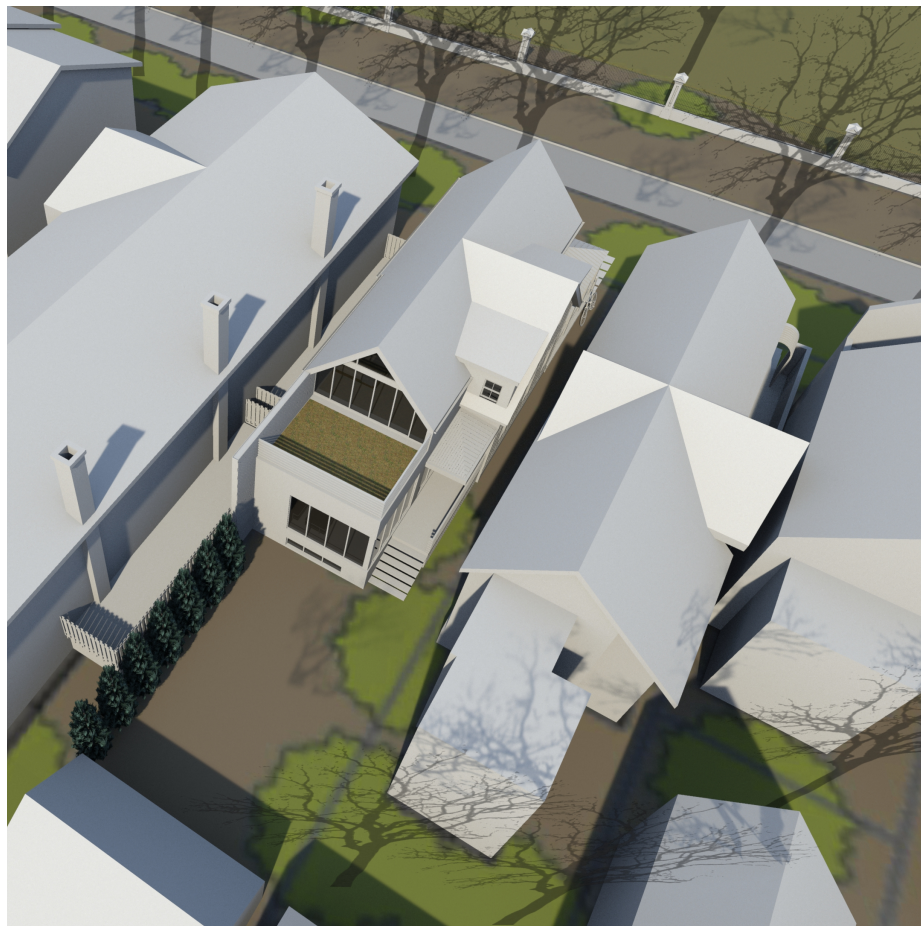

BIRD'S EYE VIEW



LOOKING EAST



ACROSS THE STREET



LOOKING WEST



CLOSE-UP

PROJECT
227 MacKAY STREET,
OTTAWA ONTARIO
District Context

PROJECT NUMBER
17100

SCALE: 1/8" = 1'-0"
DATE: 16-07-2017

DRAWN: wbg

APPROVED: DC

D R A W I N G N U M B E R

DS-200