



1 SOUTH (FRONT) ELEVATION
 SCALE: 1/4" = 1'-0"

AVERAGE EXISTING GRADE CALCULATION:
 (GRADE POINTS AT PERIMETER OF EXISTING RESIDENCE, SEE SITE PLAN)
 231.73' (70.63m)
 232.15' (70.76m)
 231.53' (70.57m)
 231.89' (70.68m)
 231.82' (70.66m)
 232.21' (70.82m)
 1991.53' (424.14m) / 6 = 231.92' (70.69m) AVERAGE EXISTING GRADE

MAX. BUILDING HEIGHT CALCULATION:
 231.92' (70.69m) (AVERAGE EXISTING GRADE) + 36.09' (11.0m)
 268.01' (81.69m) MAX. BUILDING HEIGHT



1
8 EAST (RIGHT) ELEVATION
SCALE: 1/4" = 1'-0"



1
9 NORTH (REAR) ELEVATION
SCALE: 1/4" = 1'-0"



1 WEST (LEFT) ELEVATION
10 SCALE: 1/4" = 1'-0"



1 SOUTH (FRONT) COLOUR ELEVATION
 12 SCALE: 1/4" = 1'-0"



2 WEST (LEFT) COLOUR ELEVATION
 12 SCALE: 1/4" = 1'-0"

UGANDAN HIGH COMMISSION RESIDENCE

235 MARIPOSA, OTTAWA, ONTARIO

PRELIMINARY



1 NORTH (REAR) COLOUR ELEVATION
SCALE: 1/4" = 1'-0"



2 EAST (RIGHT) COLOUR ELEVATION
SCALE: 1/4" = 1'-0"




1 FRONT PERSPECTIVE
SCALE:




2 REAR PERSPECTIVE
SCALE:




1 POOL HOUSE PERSPECTIVE
SCALE:

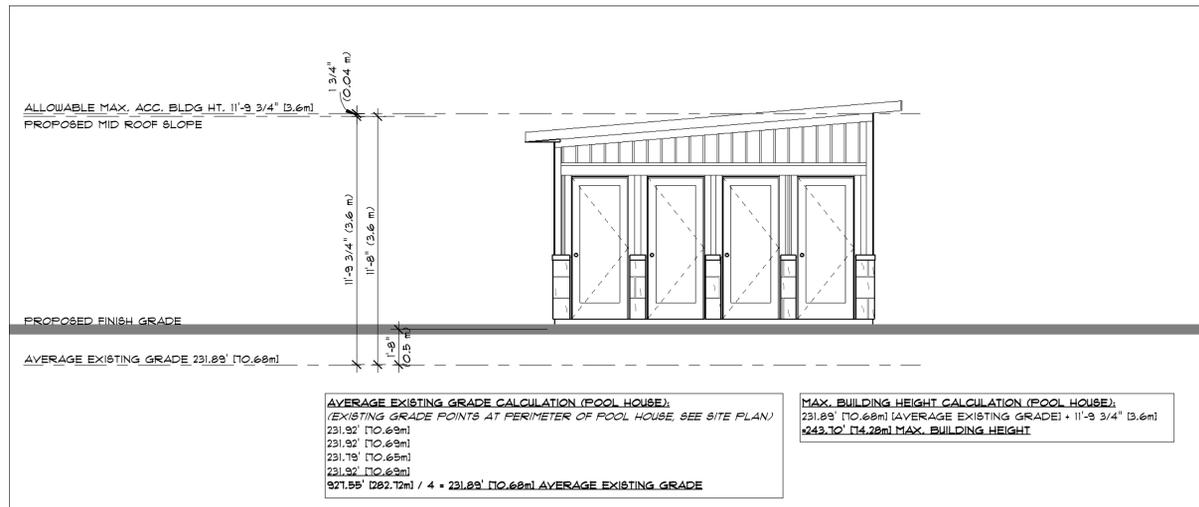


2 FRONT POOL HOUSE ELEV.
SCALE: 1/4" = 1'-0"

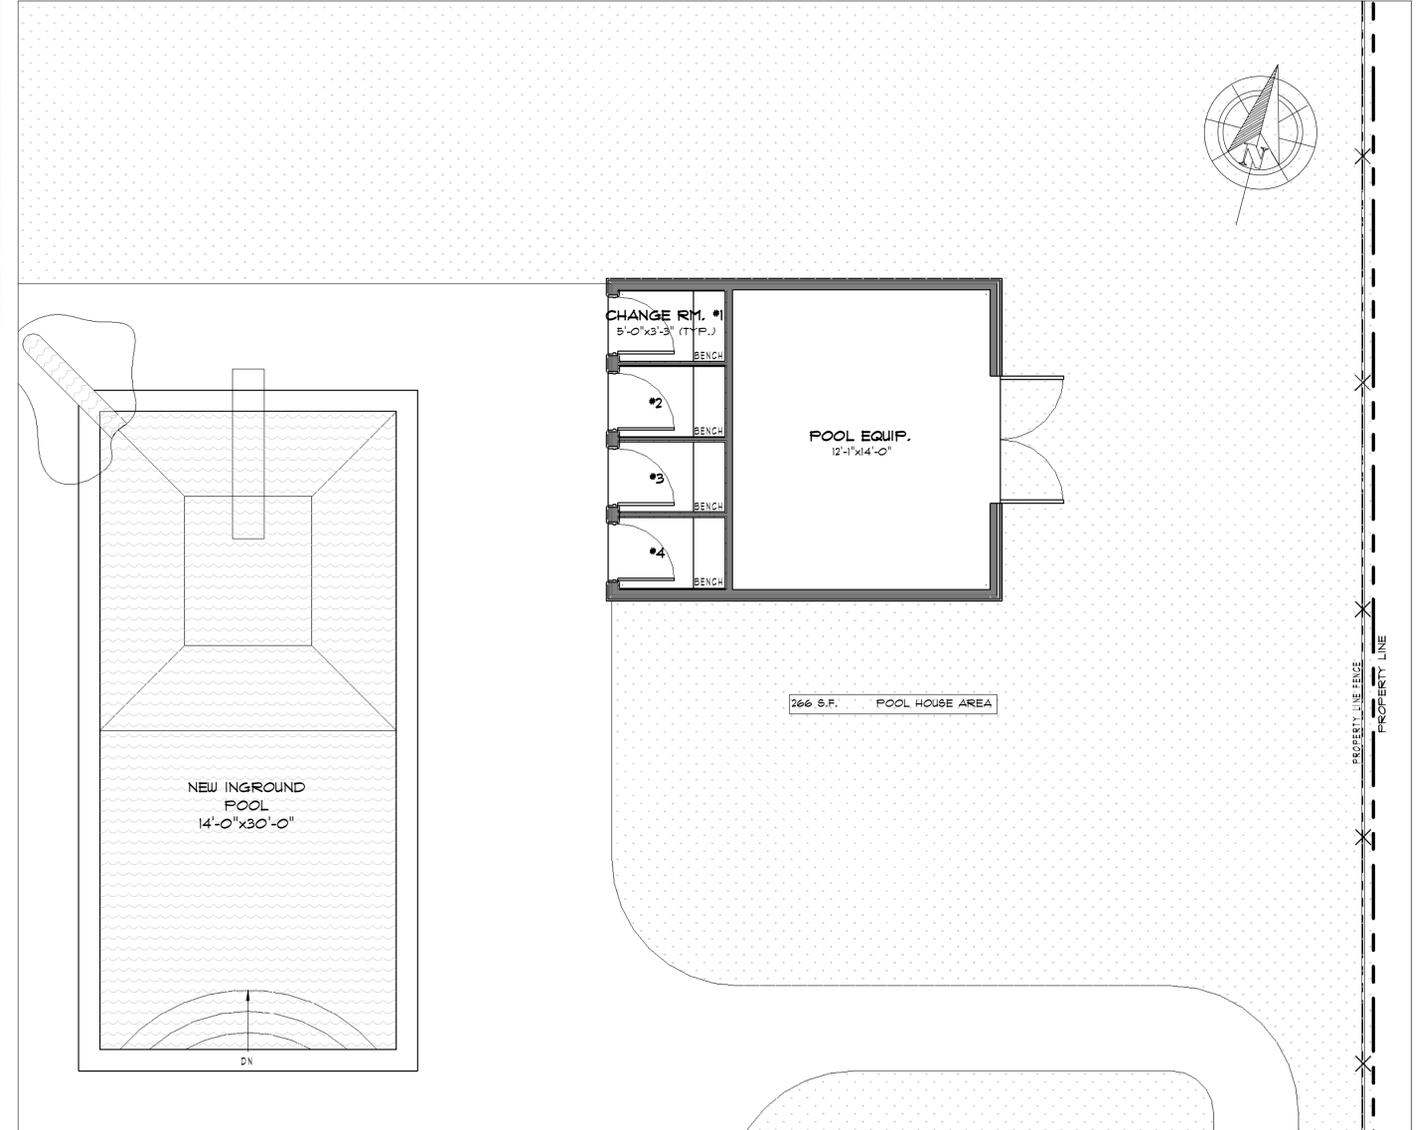


1 POOL HOUSE FLOOR PLAN
SCALE: 1/4" = 1'-0"

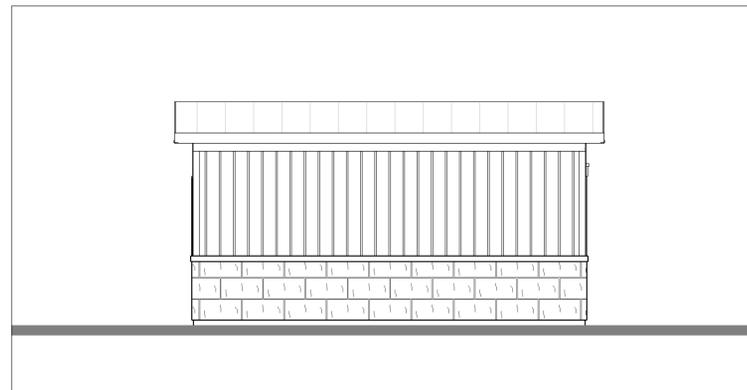

3 LEFT POOL HOUSE ELEV.
SCALE: 1/4" = 1'-0"

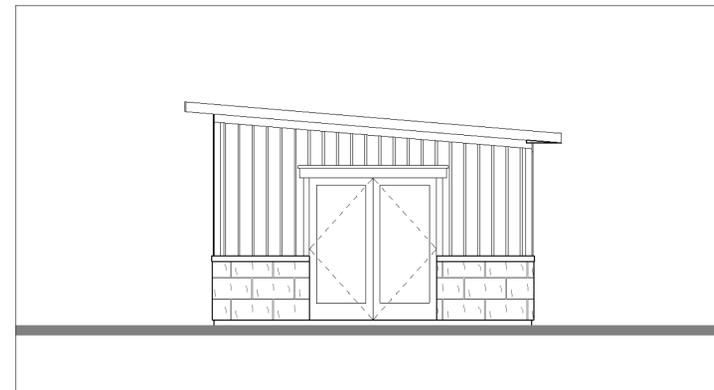

4 REAR POOL HOUSE ELEV.
SCALE: 1/4" = 1'-0"

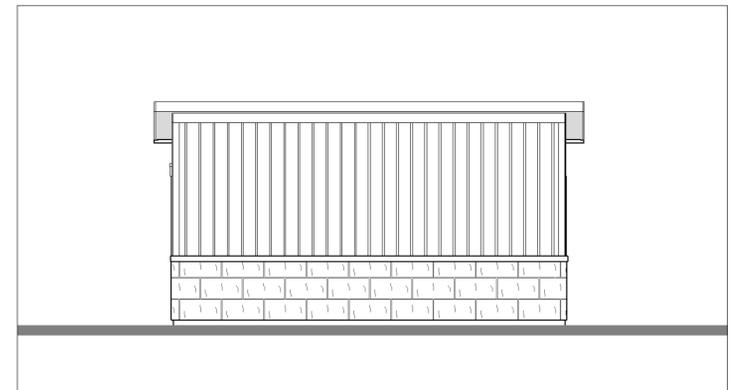

5 RIGHT POOL HOUSE ELEV.
SCALE: 1/4" = 1'-0"