


Document 2: Functional Design of Recommended Plan

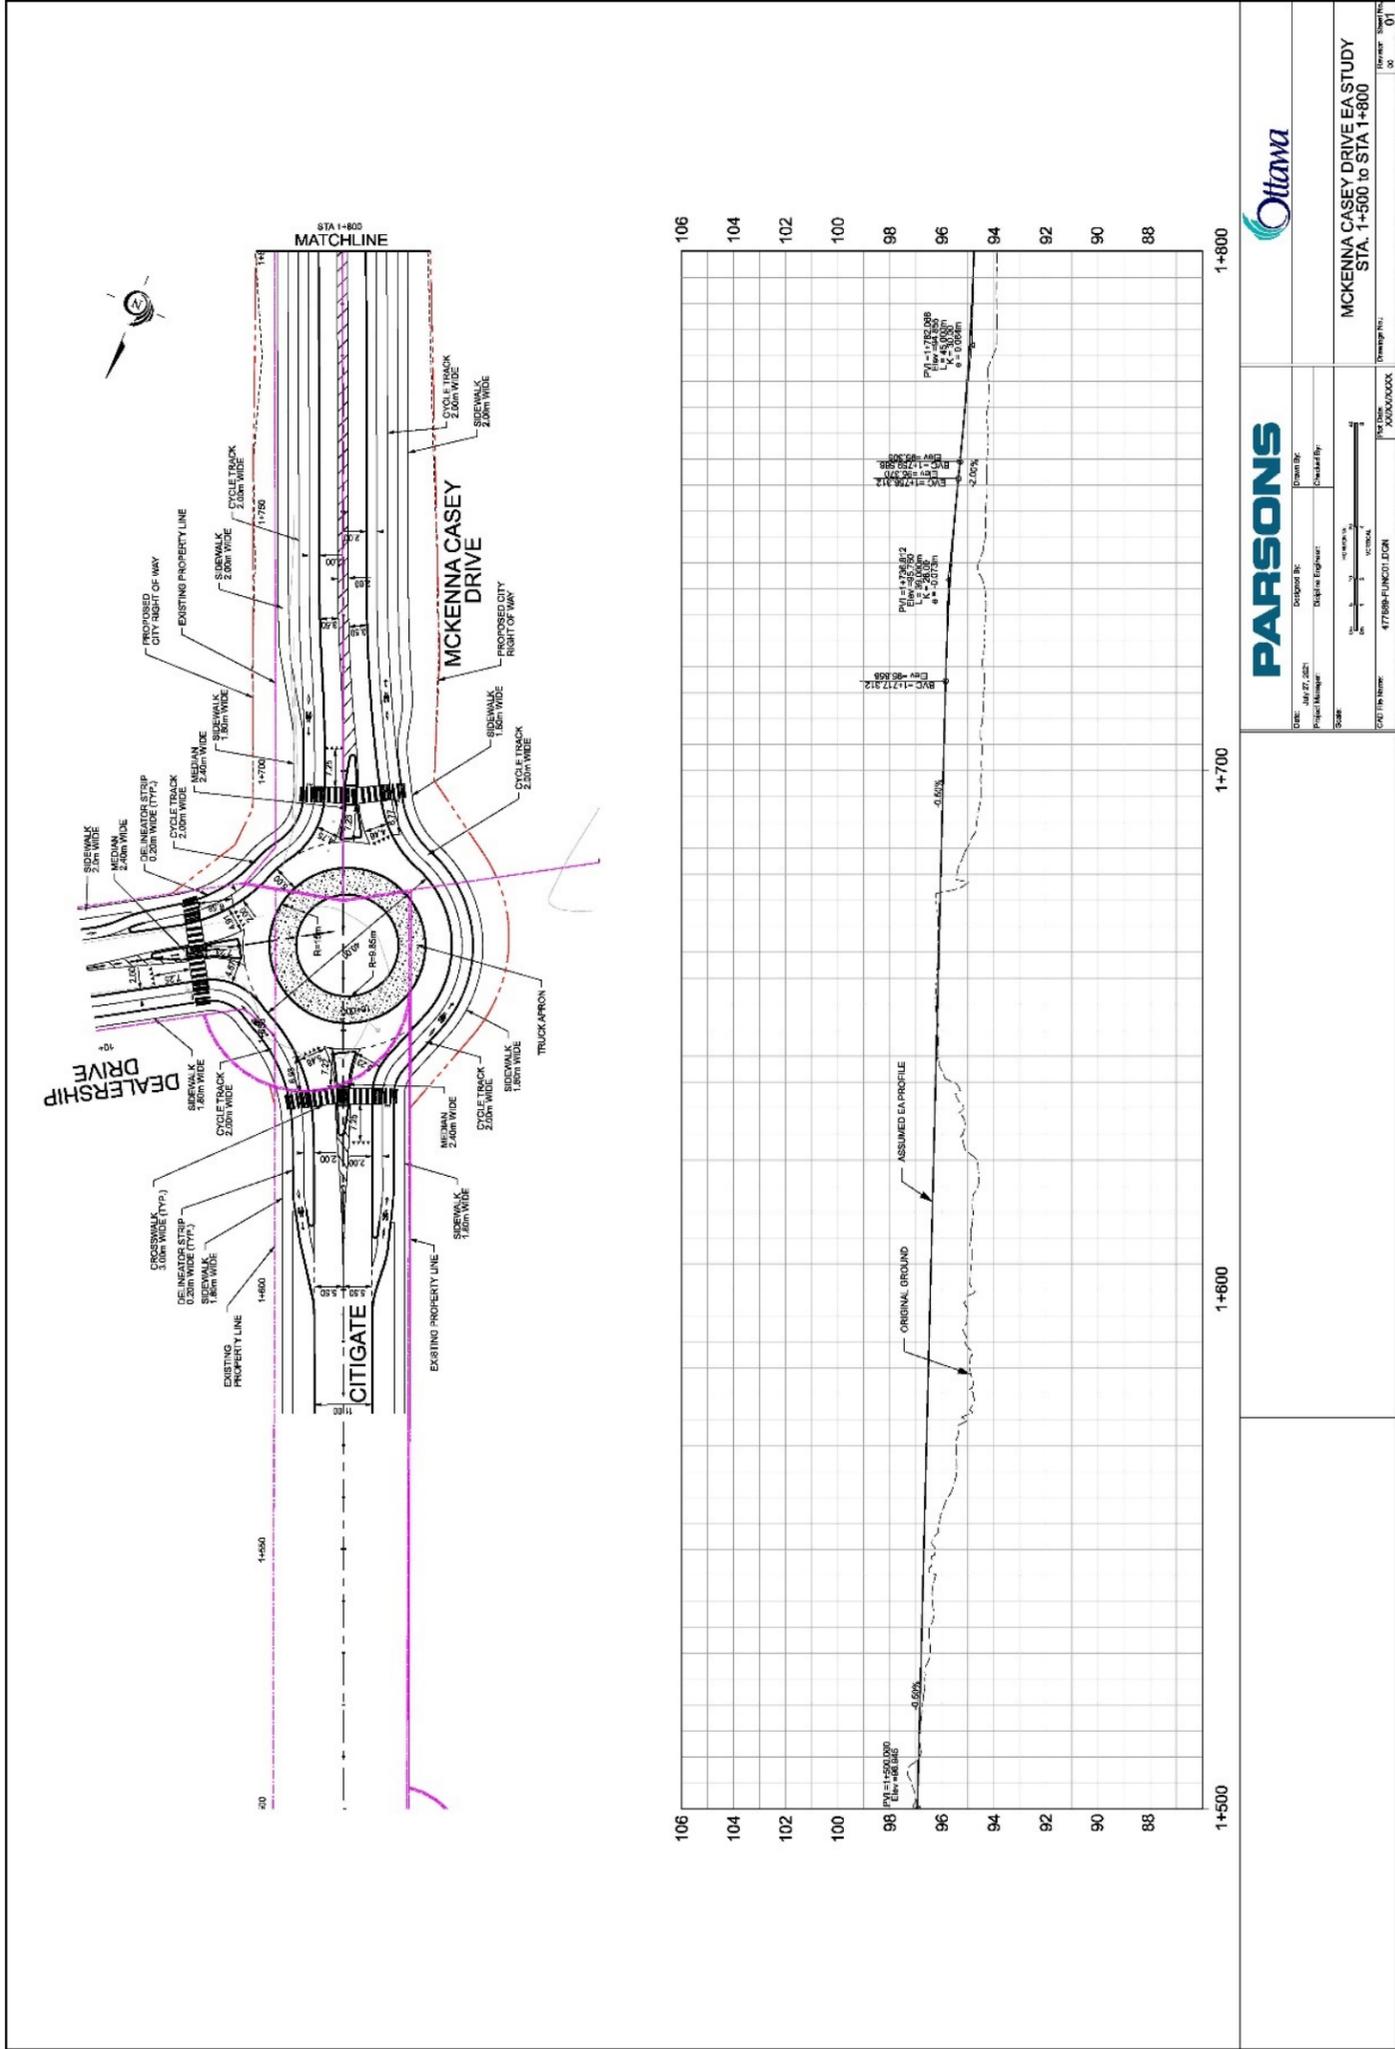

PARSONS

DATE: July 27, 2021
 Project Manager: [Name]
 Designer: [Name]
 Checker: [Name]
 Scale: 1:1000
 Drawing No.: 477598-FUNCTIONAL.DWG
 Revision: 01

Ottawa

MCKENNA CASEY DRIVE EA STUDY
 STA. 1+500 to STA 1+800

