


619 Manor Ave. | East (Front) Elevation

Scale: 1/8"=1'-0"

01	Oct.06	For Review
02	DEC/21	HERITAGE APP.
03	DEC/21	ADDITIONAL DING.

D-4

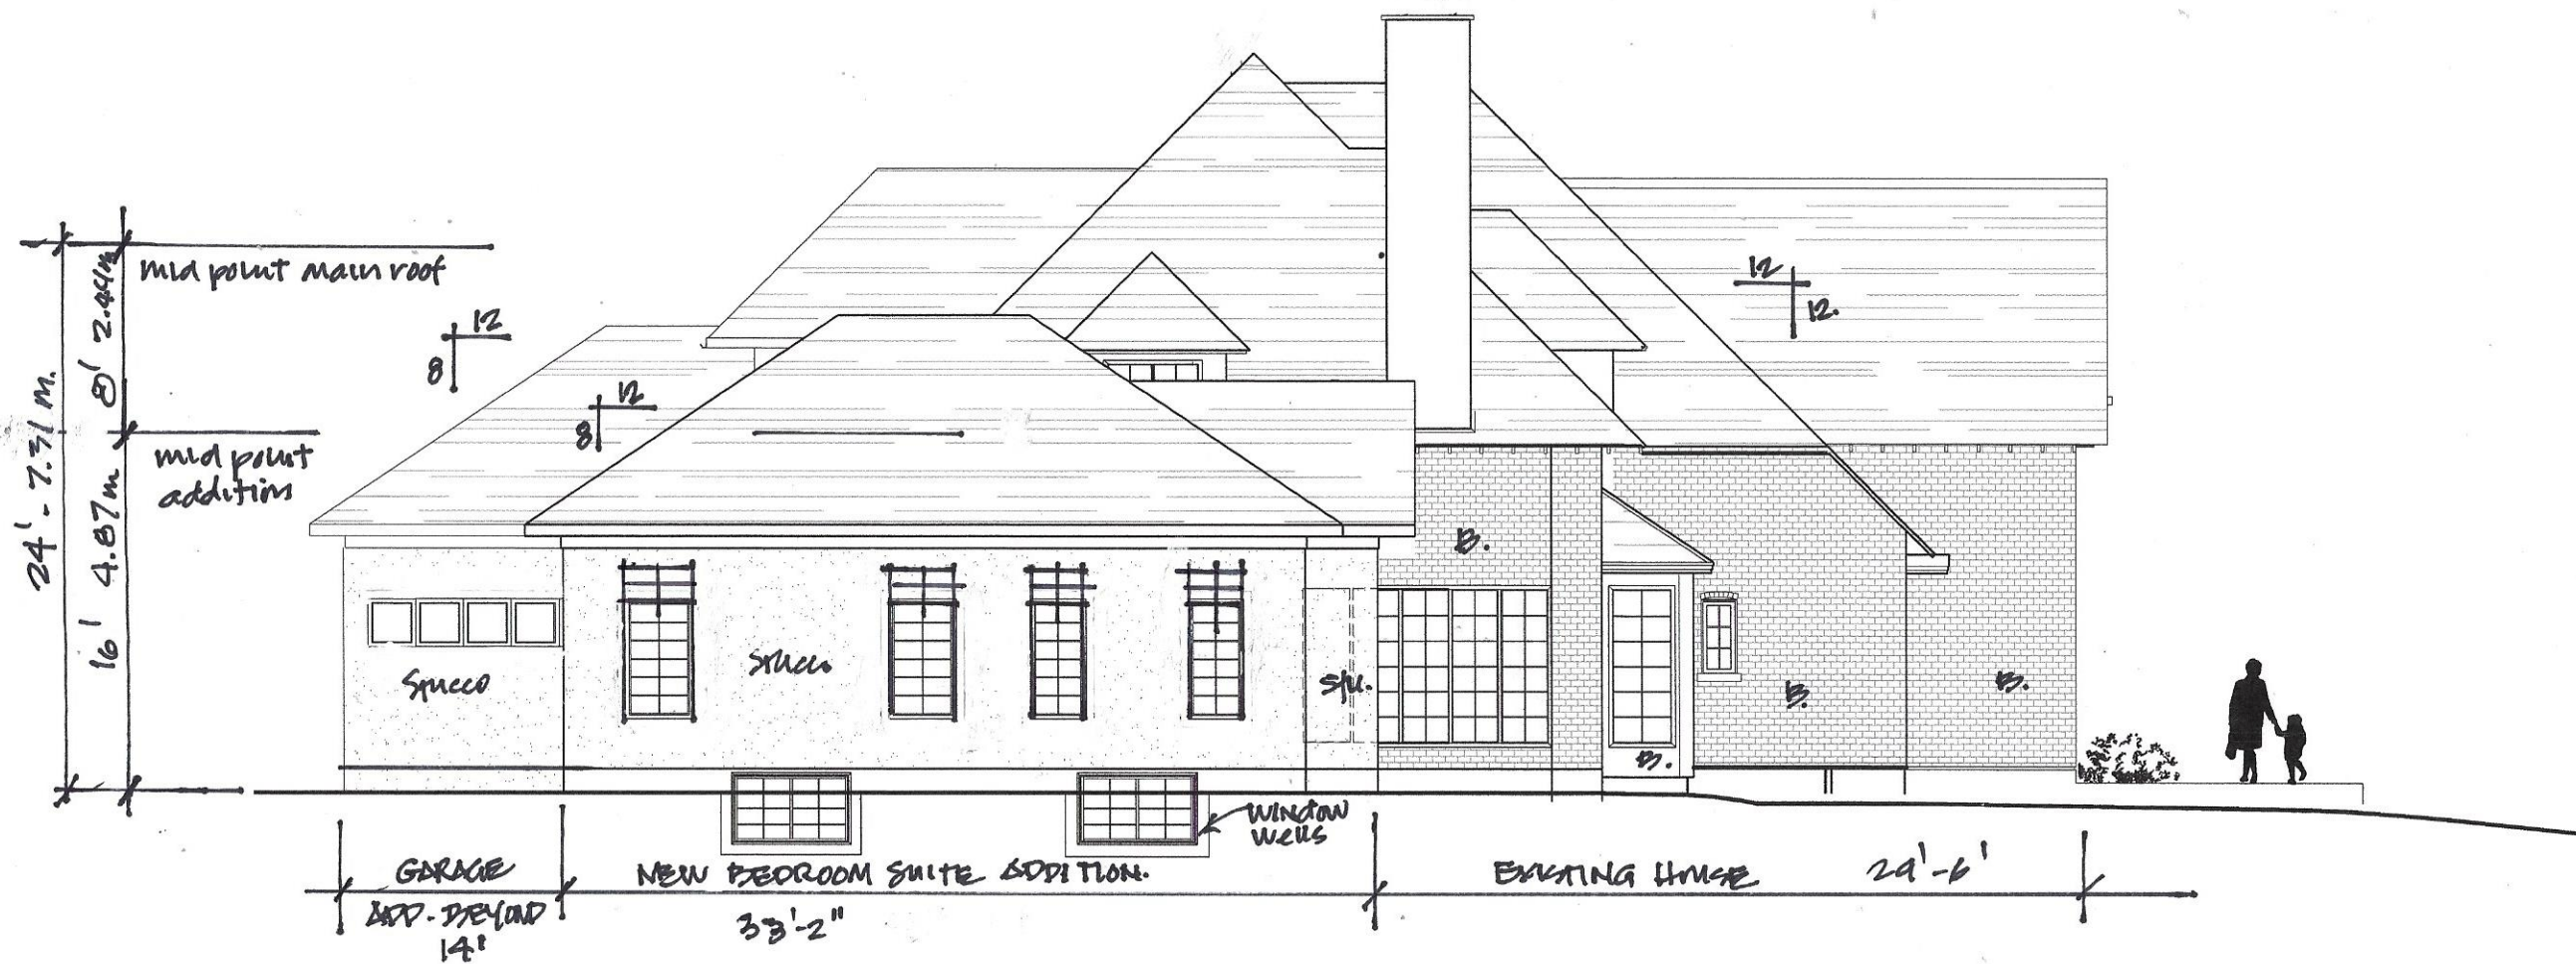


619 Manor Ave. | South (Left) Elevation

Scale: 1/8"=1'-0"

01	Oct.06	For Review
02	DEC/21	HERITAGE APP.
03	DEC/21	ADDITIONAL DIMS.

D-5

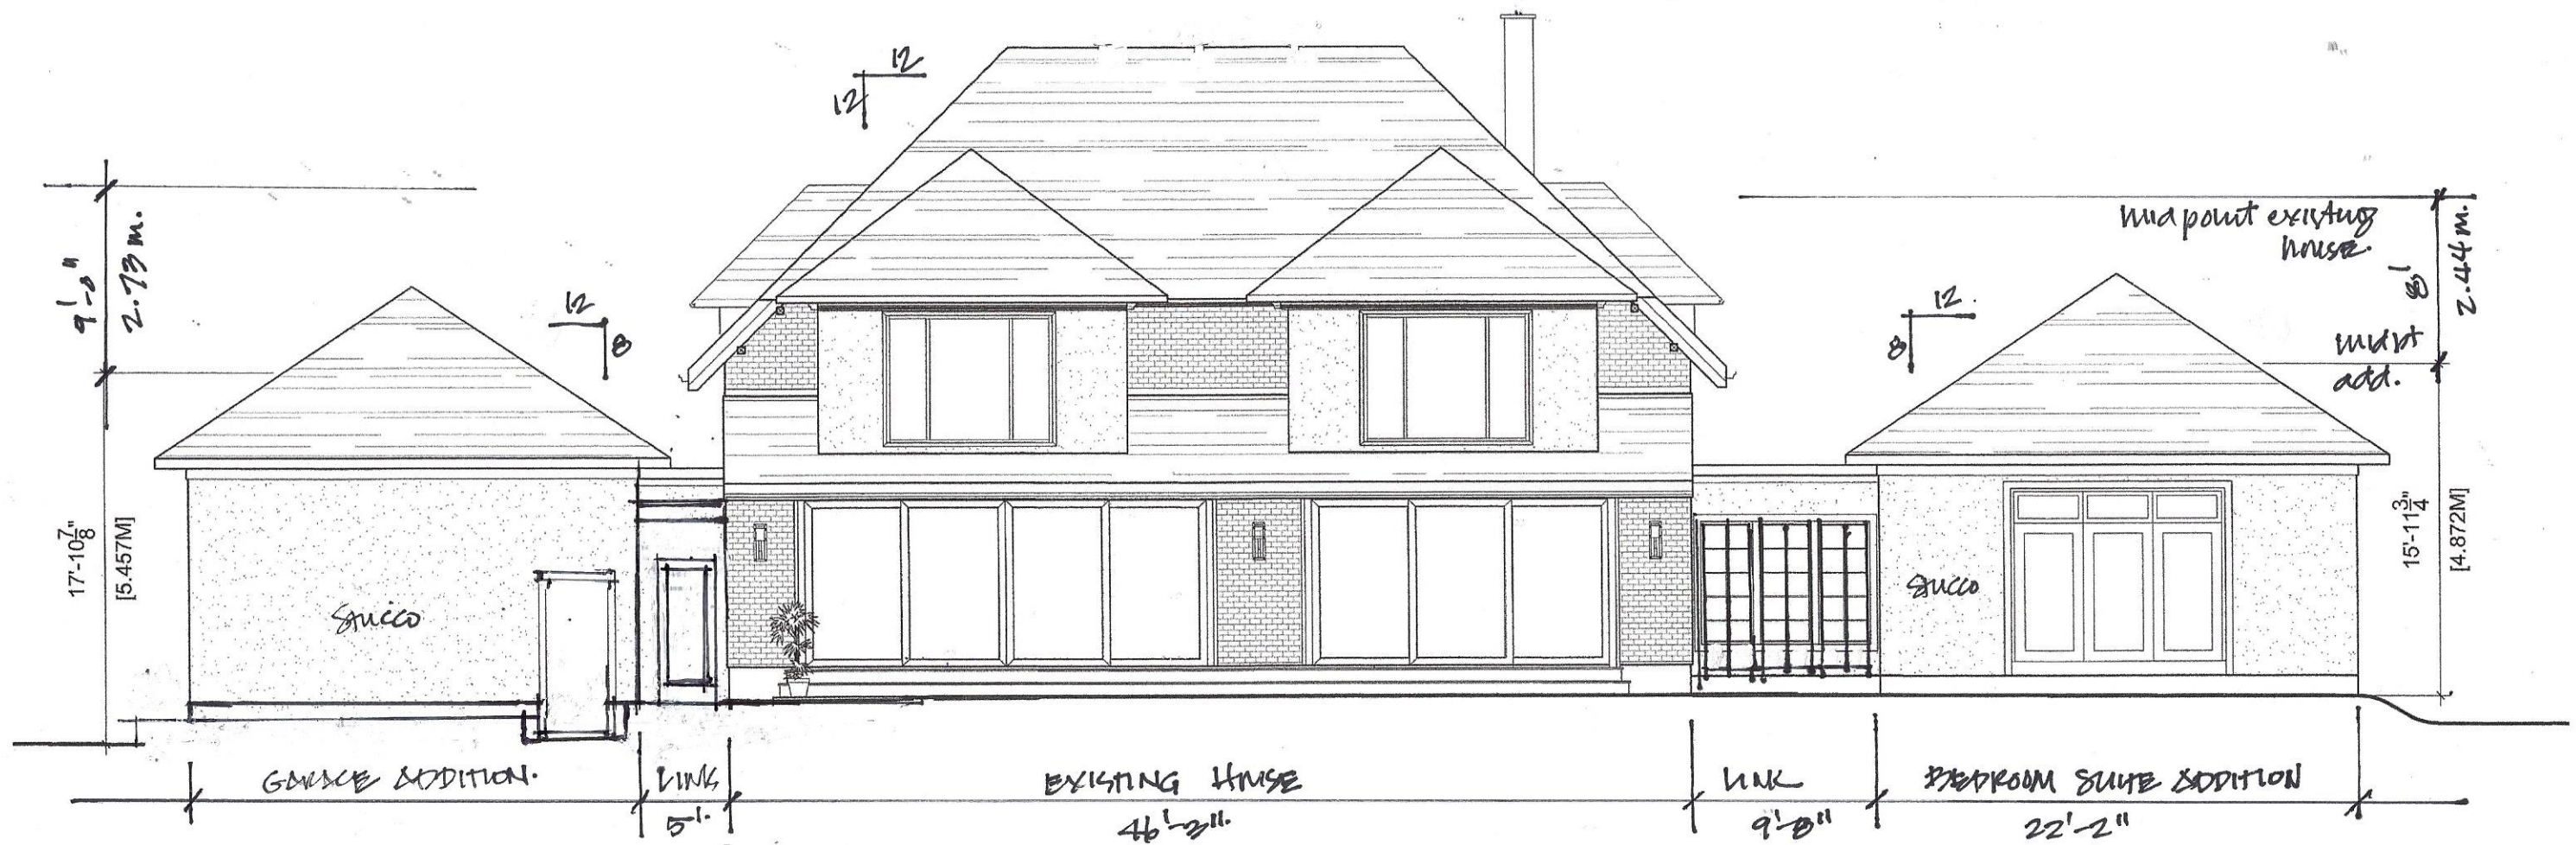


619 Manor Ave. | West (Back) Elevation

Scale: 1/8"=1'-0"

01	Oct.06	For Review
02	DEC/21	HERITAGE APP
03	DEC/21	ADDITIONAL DIMS

D-6

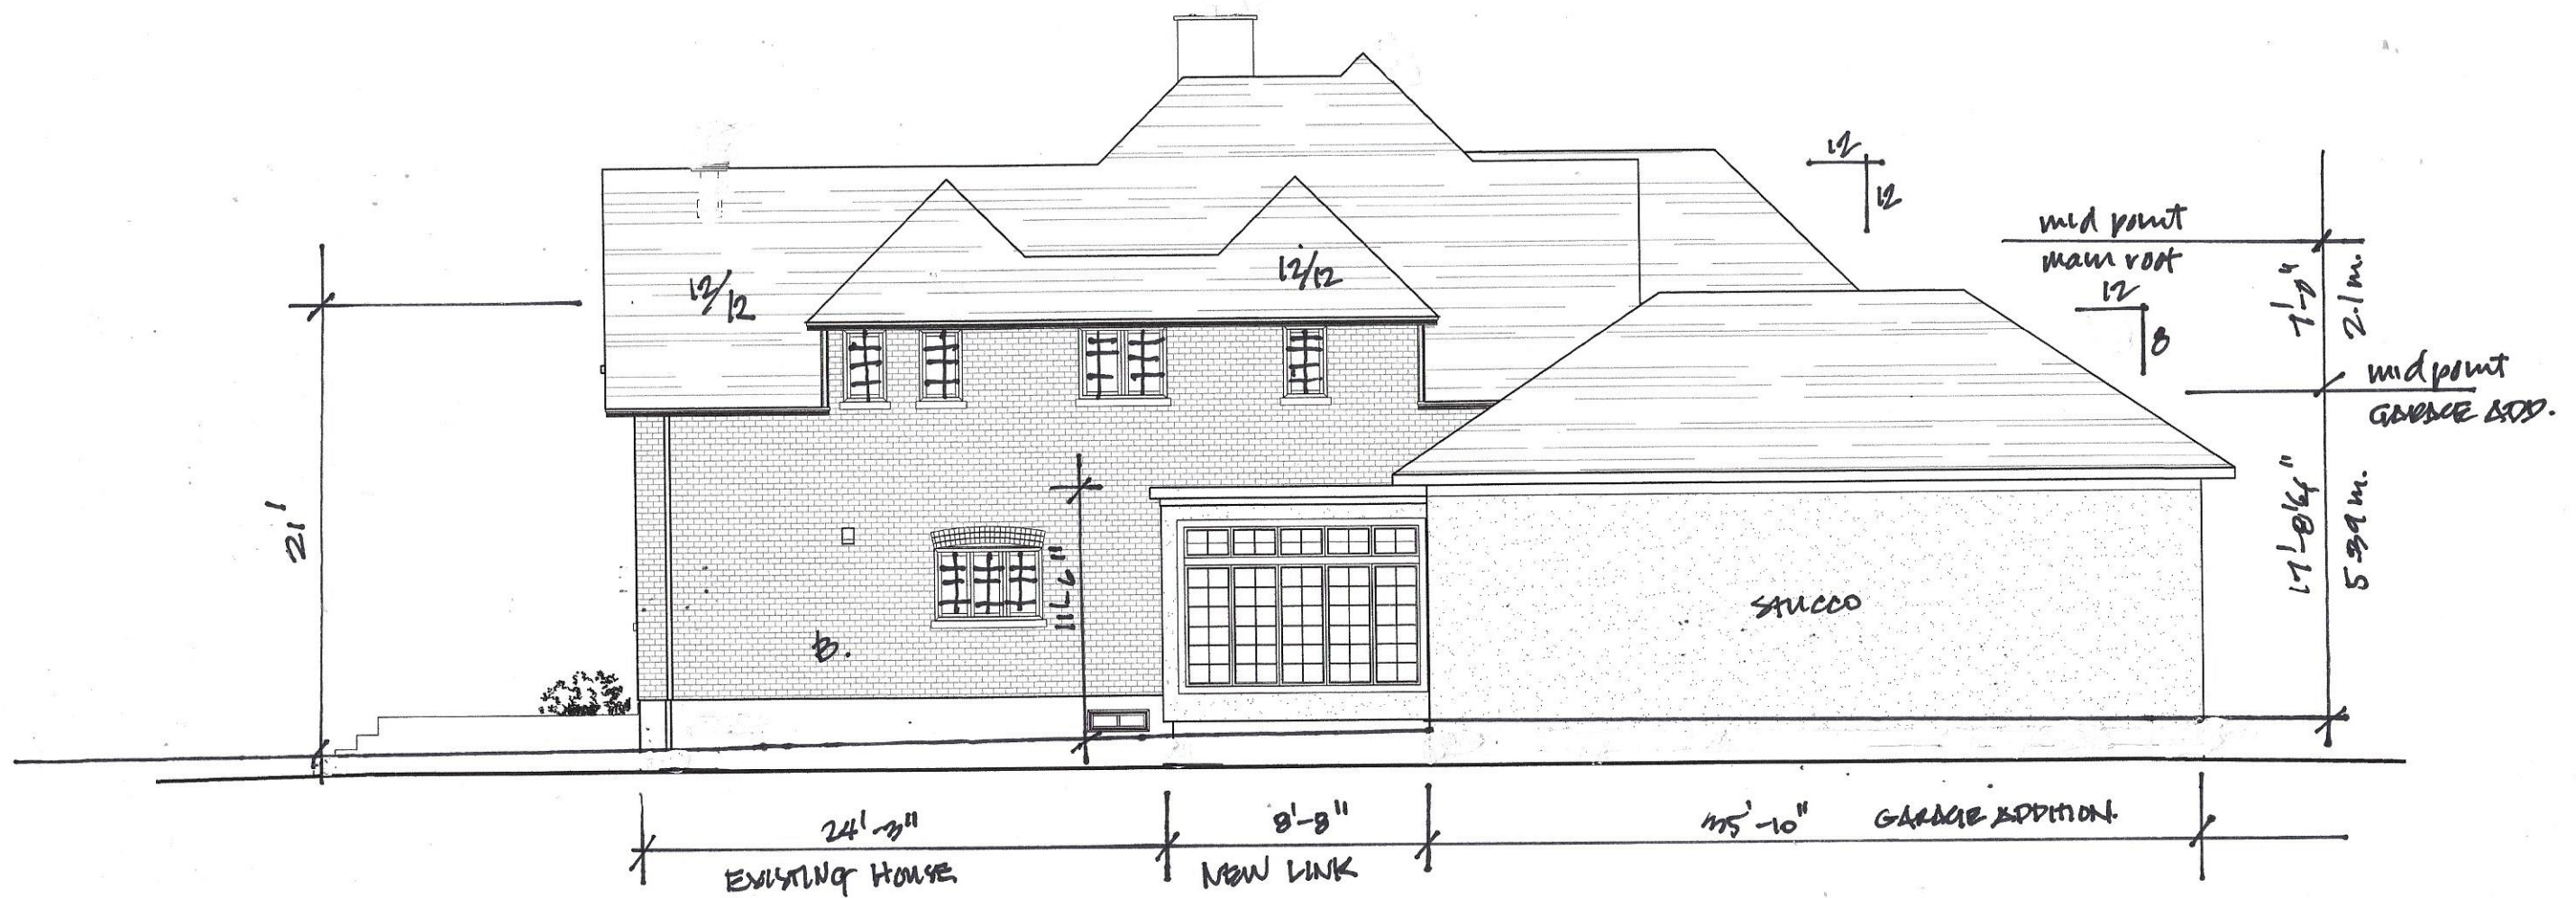

619 Manor Ave.

North (Right) Elevation

Scale: 1/8"=1'-0"

01	Oct.06	For Review
02	Dec/21	HERITAGE APP.
03	Dec/21	ADDITIONAL DIMS

D-7