

Committee
of Adjustment
Aug 10, 2022
City of Ottawa

LANDS TO BE
SEVERED
AREA= 648.4m² /
(0.16 Acres)

LANDS TO BE
RETAINED
AREA= 649.5 m² /
(0.16 Acres)



CONSENT APPLICATION #1

1696 BELCOURT BOULEVARD

PART LOT 48,
REGISTRAR'S COMPILED PLAN 906
CITY OF OTTAWA



1.	ISSUED FOR CONSENT APPLICATION	JUNE 23/22	CM
No.	REVISION	DATE	BY

NOVATECH
Engineers, Planners & Landscape Architects
Suite 200, 240 Michael Cowpland Drive
Ottawa, Ontario, Canada K2M 1P6
Telephone (613) 254-9643
Facsimile (613) 254-5867
Website www.novatech-eng.com

ISSUED


JUNE, 2022

PROJECT No.

122007

DRAWING No.

122007-SEV

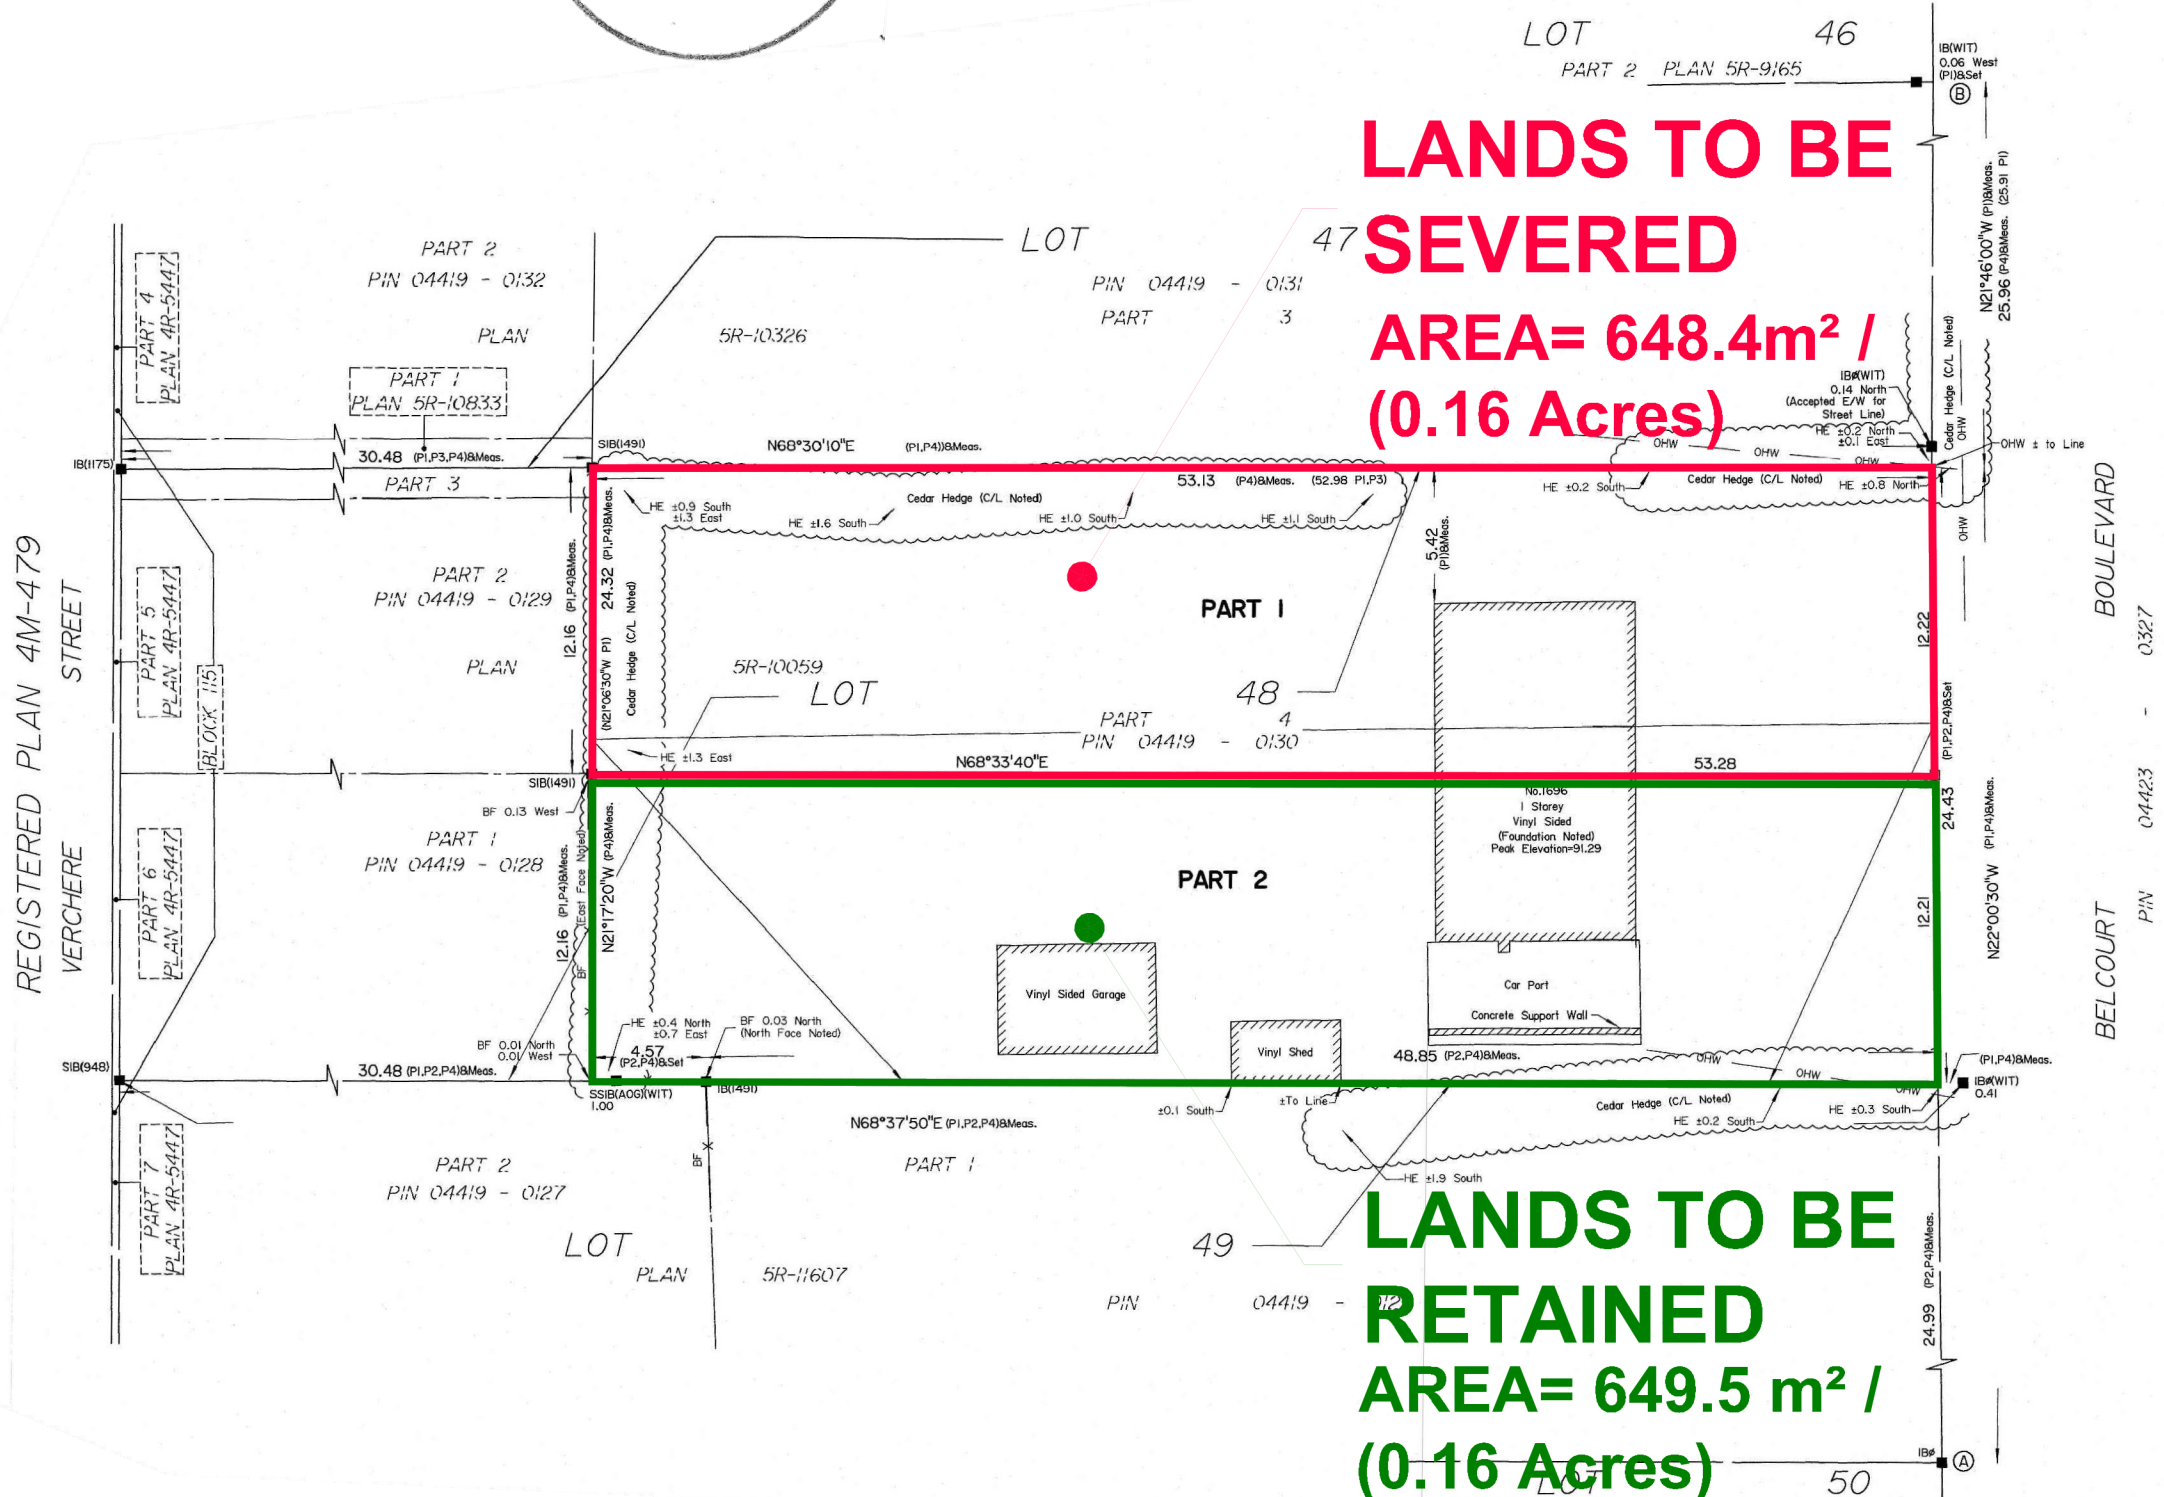

M:\2022\122073\CAD\Planning\Figures\122073-SEV.dwg, SEV1, Jun 23, 2022 - 1:45pm, wsloss