


\\stn\stn\161614608\Reference Plan\drawing\161614608-114_sskch.dwg
Wednesday, October 19, 2022

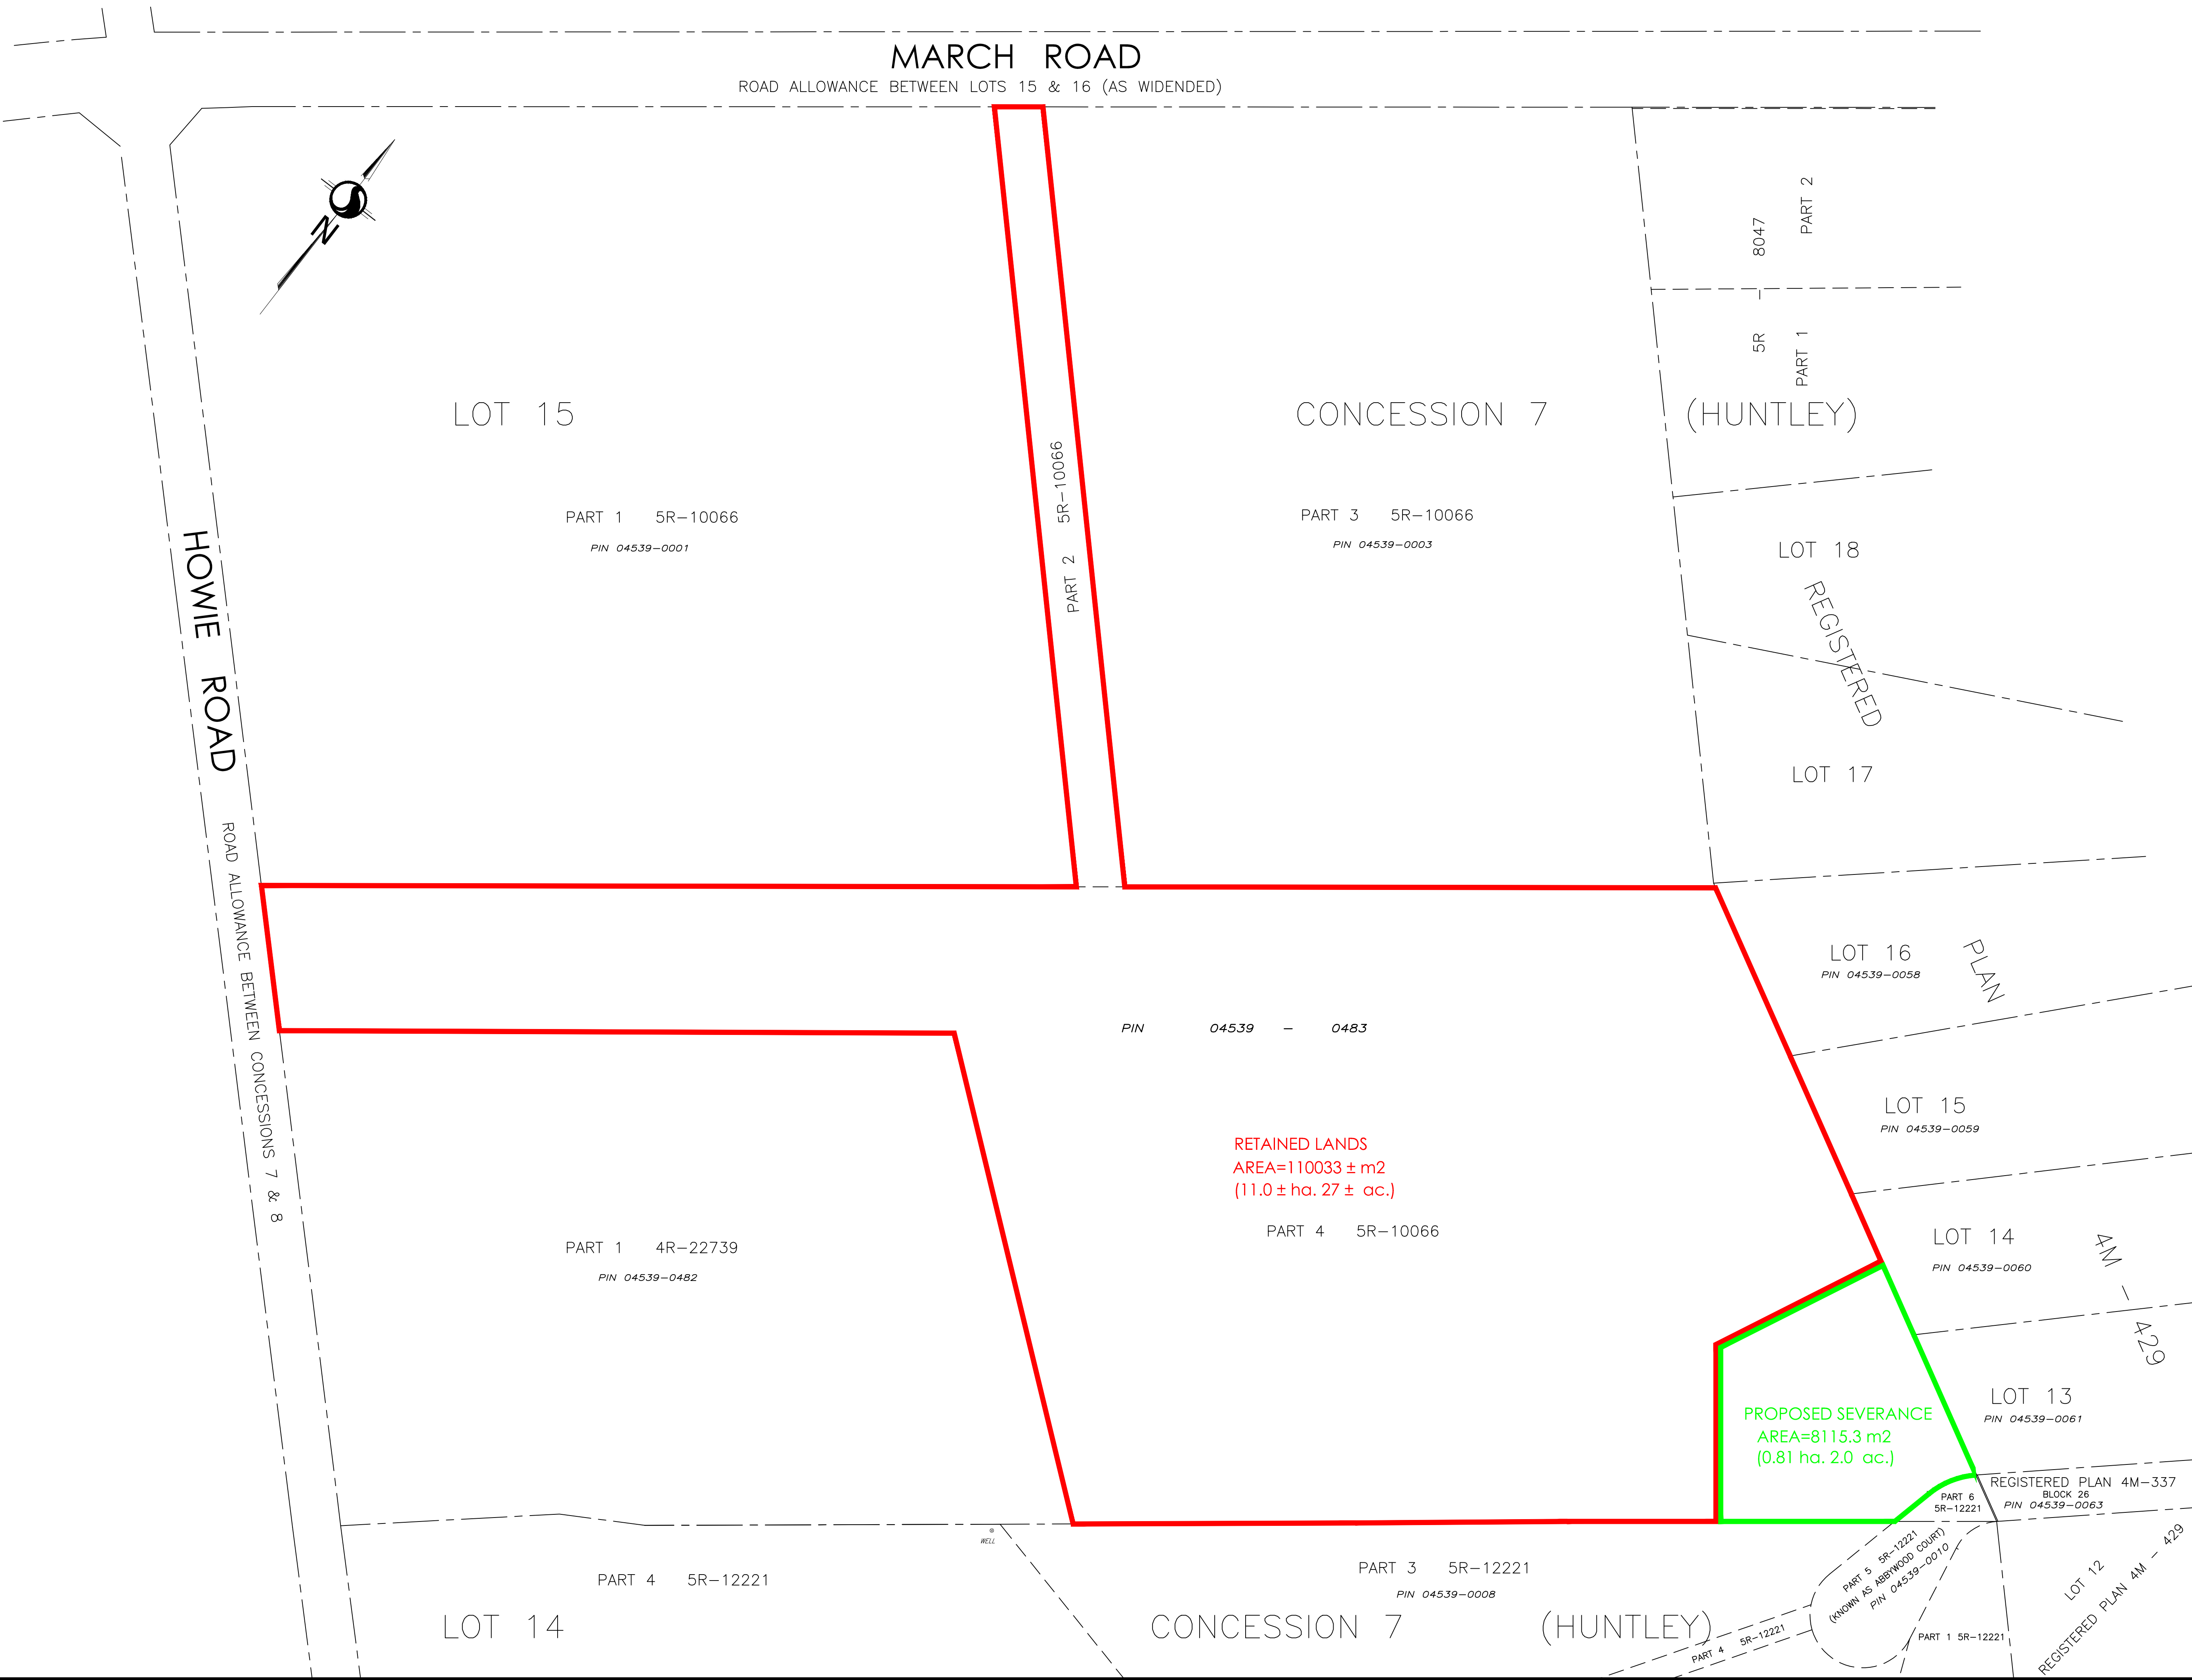

SKETCH SHOWING PROPOSED SEVERANCE AND RETAINED LANDS

PIN 04539-0482

**PART OF LOT 15
CONCESSION 7
(GEOGRAPHIC TOWNSHIP OF HUNTLEY)
CITY OF OTTAWA**

Scale 1:1250
20 0 20 40 60 80 METRES

**Committee of Adjustment
Received | Reçu le**

2022-10-19

City of Ottawa | Ville d'Ottawa
Comité de dérogation

Stantec Geomatics Ltd.
CANADA LANDS SURVEYORS
ONTARIO LAND SURVEYORS
1331 CLYDE AVENUE, SUITE 300
OTTAWA, ONTARIO K2C 3G4
TEL. 613.722.4420
stantec.com
DRAWN: ME | CHECKED: - | PM: FL | FIELD: - | PROJECT No.: 161614608-114