

PLAN OF SURVEY OF
PART OF LOT 24
CONCESSION 3 (Ottawa Front)
Formerly Township of Gloucester
NOW CITY OF OTTAWA

Scale 1 : 1000

40 30 20 10 0 20 40 Metres

DISTANCES SHOWN ON THIS PLAN ARE IN METRES AND
CAN BE CONVERTED TO FEET BY DIVIDING BY 0.3048

Surveyed by
ANNIS, O'SULLIVAN, VOLLEBEKK LTD.

Surveyor's Certificate

I CERTIFY THAT :

- This survey and plan are correct and in accordance with
The Surveys Act, The Surveyors Act and The Land Titles
Act and the regulations made under them.
- The survey was completed on the 9th day of April, 2003.

April 15/03 *Edward M. Lancaster*
Date Edward M. Lancaster
Ontario Land Surveyor

Notes & Legend

—□—	Denotes	Survey Monument Planted.
—■—	"	Survey Monument Found.
SIB	"	Standard Iron Bar.
SSIB	"	Short Standard Iron Bar.
IB	"	Iron Bar.
Wit.	"	Witness
(P1)	"	Plan 4R-7533
(P2)	"	Plan 5R-12382
(AOG)	"	Annis, O'Sullivan, Vollebekk Ltd.

Bearings are astronomic derived from the southerly limit of
Part 1 Plan 4R-7533 shown to be N66°56'30"E thereon.

I REQUIRE THIS PLAN TO
BE DEPOSITED UNDER THE
LAND TITLES ACT.

DATE April 15/2003

Edward M. Lancaster
EDWARD M. LANCASTER
ONTARIO LAND SURVEYOR

PLAN 4R-18491
RECEIVED AND DEPOSITED

DATE April 15/2003

D. Grekovic
ASSISTANT REGISTRAR
LAND REGISTRAR FOR THE
LAND TITLES DIVISION OF
OTTAWA-CARLETON NO. 4.


SCHEDULE

PART	LOT	CONCESSION	PIN
1	Part of 24	3 (Ottawa Front)	Part of 04262-0148

Committee of Adjustment
Received | Reçu le

Nov 02 2022

City of Ottawa | Ville d'Ottawa
Comité de dérogation

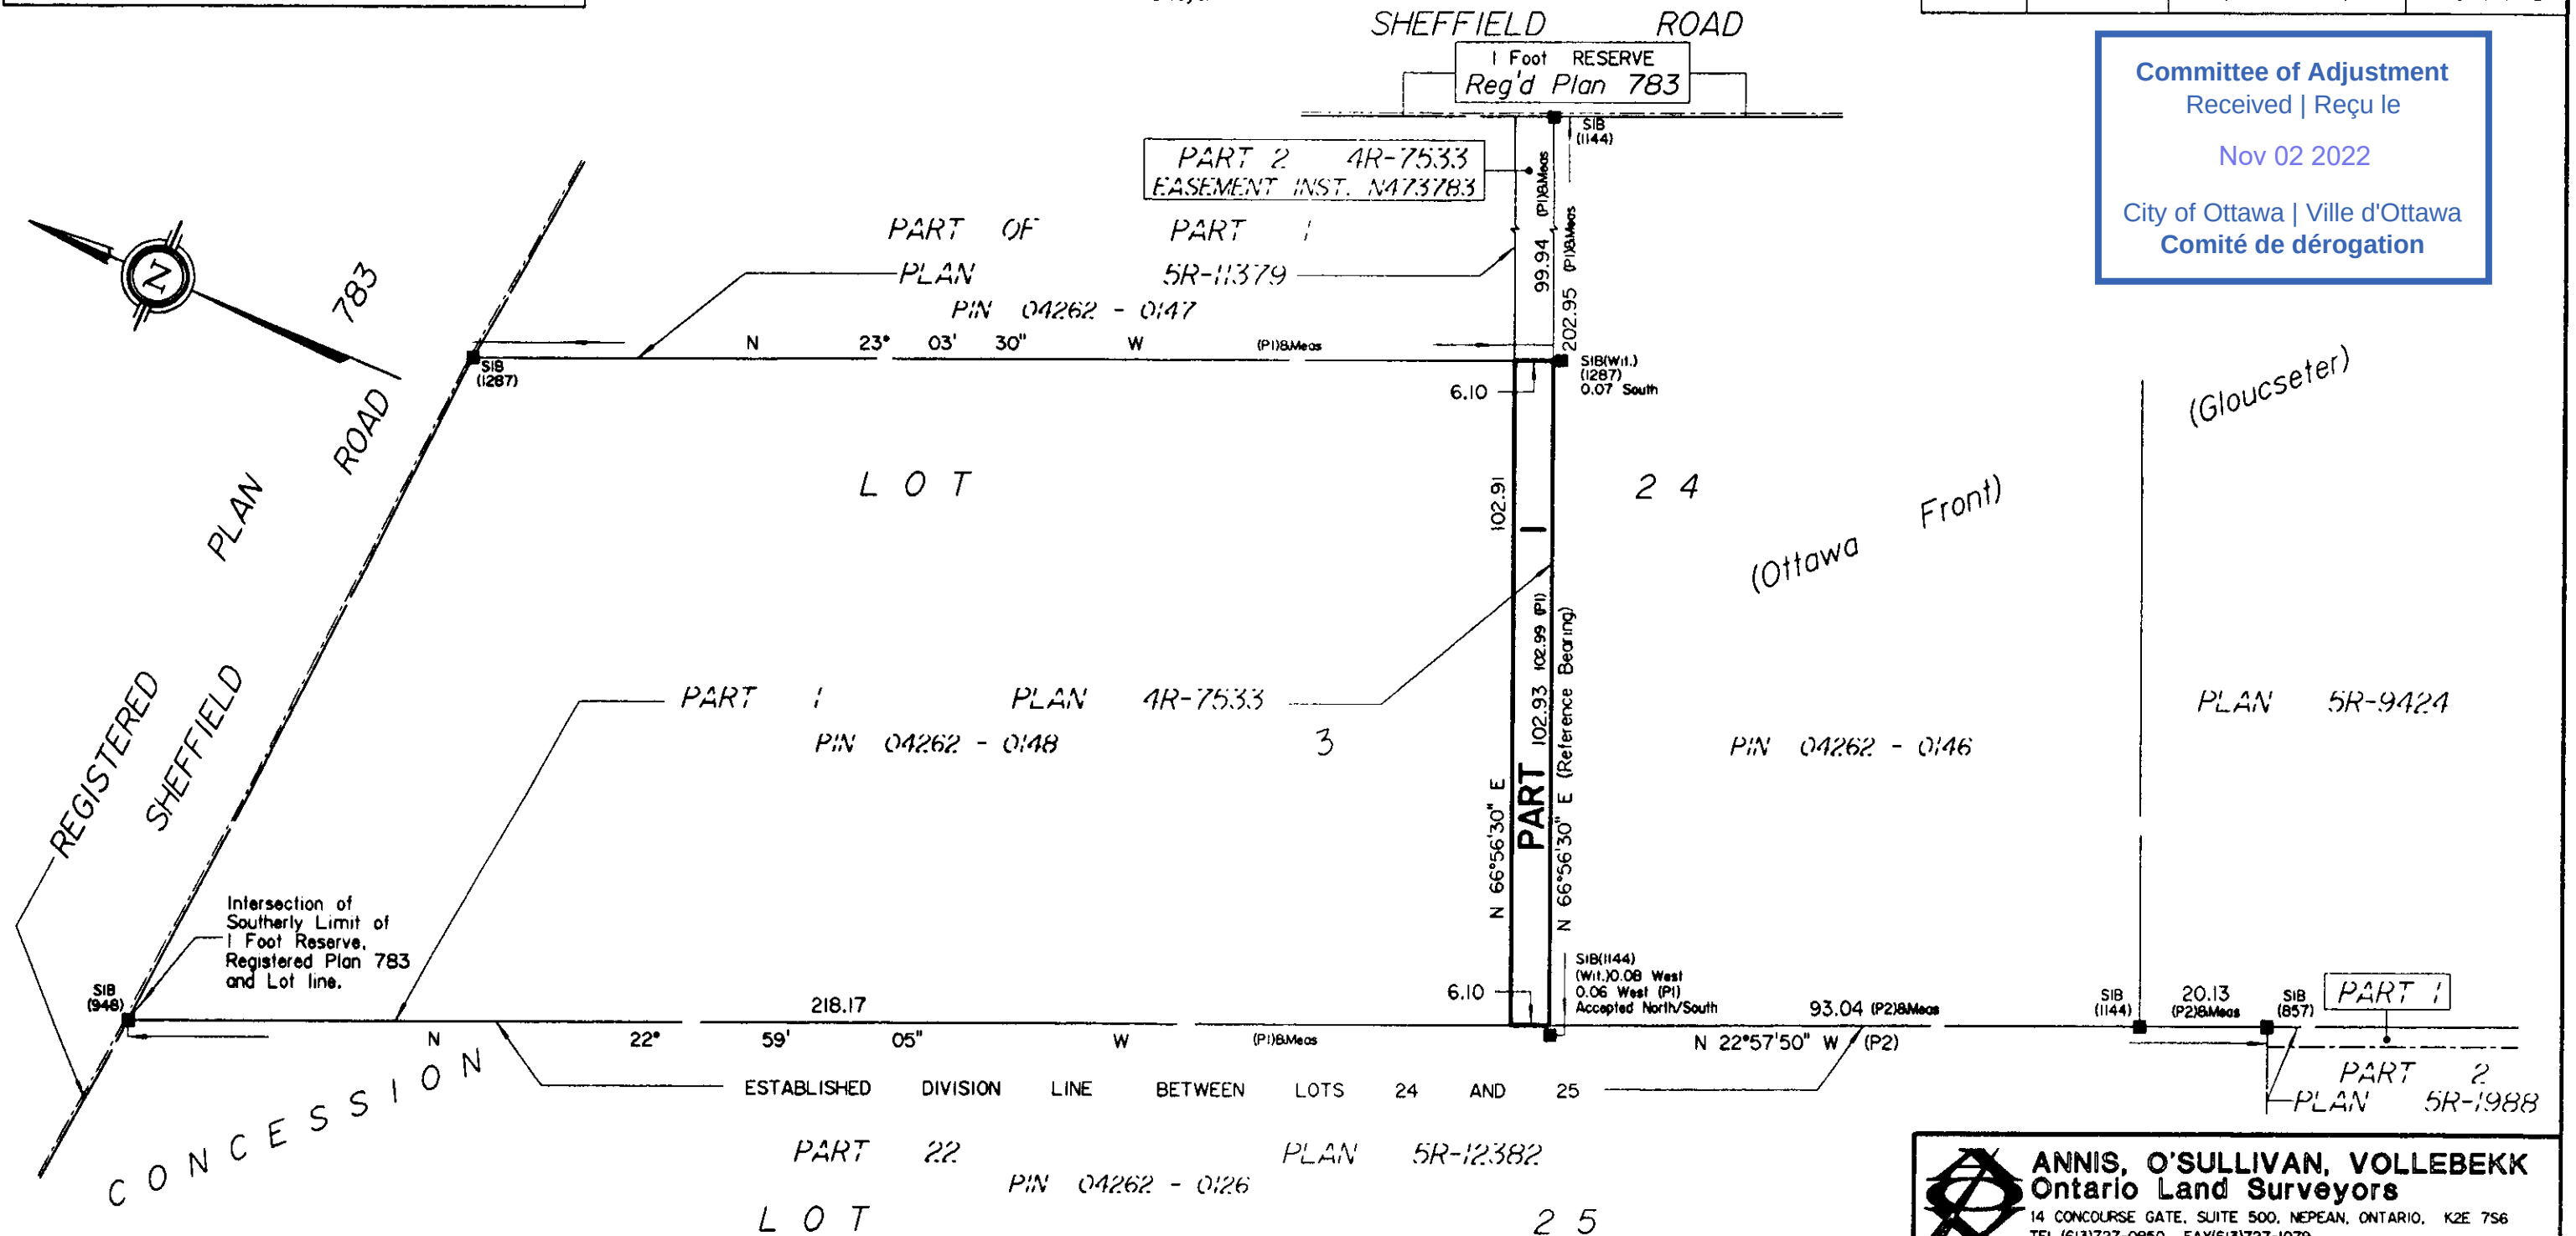

ANNIS, O'SULLIVAN, VOLLEBEKK
Ontario Land Surveyors
14 CONCOURSE GATE, SUITE 500, NEPEAN, ONTARIO, K2E 7S6
TEL: (613) 727-0850 FAX: (613) 727-1079

Job No. 3797-03 [M]