


Site Plan

Prepared by Novatech based on Topographic Plan of Survey
and Draft Reference Plan by AOV

For Committee of Adjustment Purposes

November 15, 2022

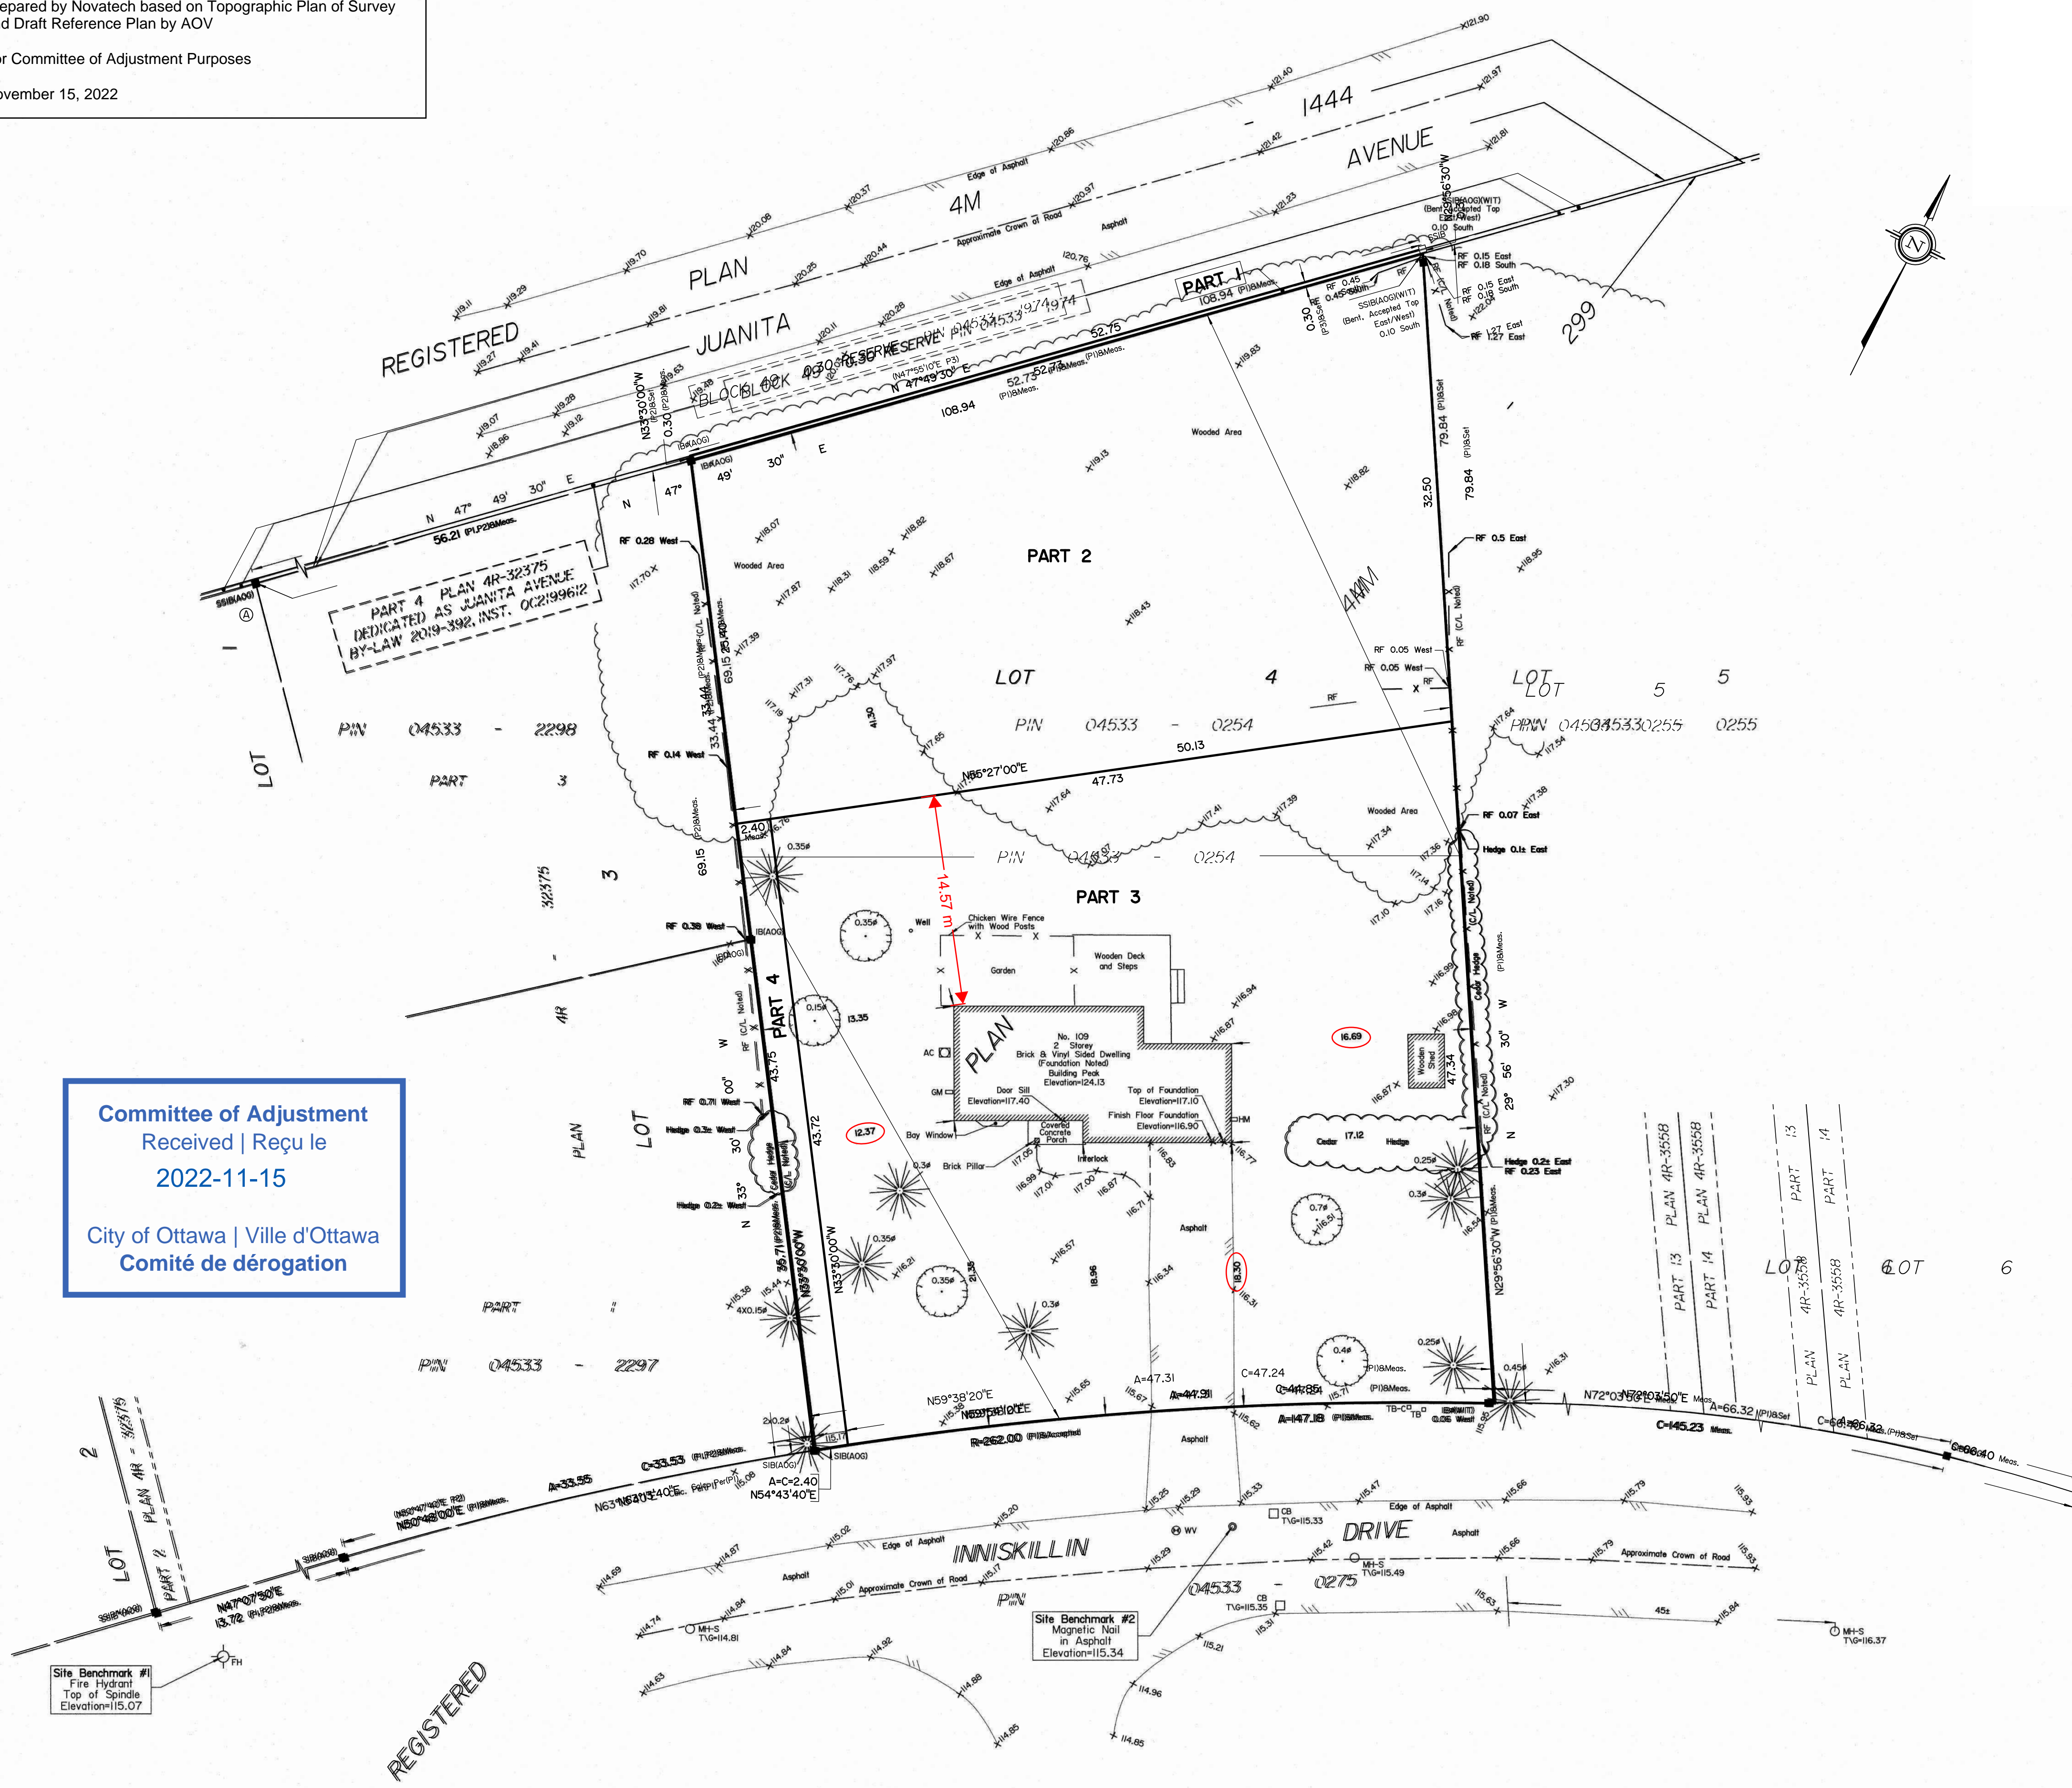

Committee of Adjustment
Received | Reçu le
2022-11-15
City of Ottawa | Ville d'Ottawa
Comité de dérogation

V:\2022\210322_Admitt\Plan_108\Inniskillin_Dr_Cor_1\Drawings\210322_Admitt\Topo Lot 445289 P1.DWG
11/15/2022 10:32:22 Admin Reg_108\Inniskillin_Dr_Cor_1\Drawings\210322_Admitt\Topo Lot 445289 P1.DWG
11/15/2022 10:32:22 Admin Reg_108\Inniskillin_Dr_Cor_1\Drawings\210322_Admitt\Topo Lot 445289 P1.DWG