

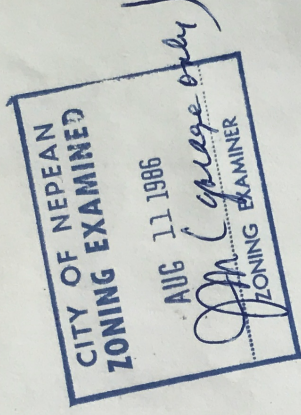


15 LOTT A

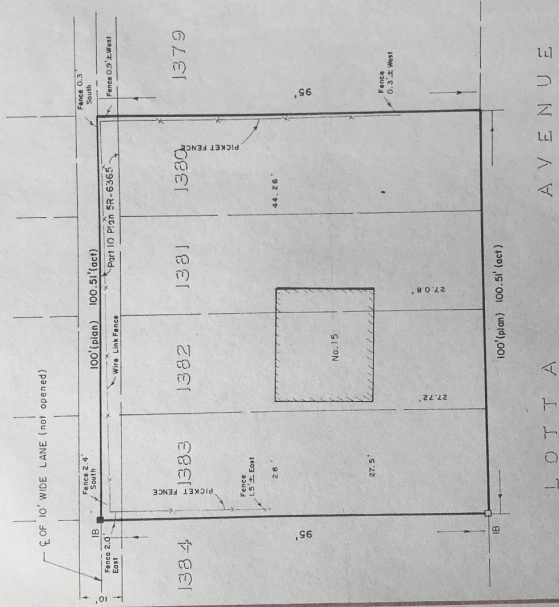

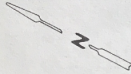

Note: Not For Registration Purposes

LEGEND
(If applicable)

- I.B. — IRON BAR $2\frac{1}{2}'' \times \frac{1}{4}''$
- S.I.B. — STANDARD IRON BAR $4 \times 1''$
- Ø — ROUND IRON BAR $\frac{1}{4}''$
- FOUND
- PLANTED
- CC — CUT GROSS
- N.B. @ — CUT GROSS WASHER
- INDICATES FENCE
- INDICATES HEDGE
- FOUNDATION

FARLEY & MARTIN LTD.
Ontario Land Surveyors
OTTAWA, ONTARIO

**LOTS 1380, 1381, 1382 AND 1383 AND
PART OF LANE AT REAR
NORTH LOTTA AVENUE — CITY OF OTTAWA**

Date: NOV 8 / 92 Scale: 1" = 20'

Revised:

Drawn By:

H. R. Farley
— — — — —
O.T.S.