
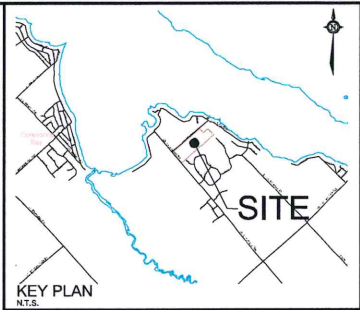


MA2021121235\CAD\Planning\Figures\121235-SEV.dwg, SEV1, Oct 13, 2021, - 3:05pm, wslss


**City of Ottawa**  
**OCT 19 2021**  
**Committee of Adjustment**

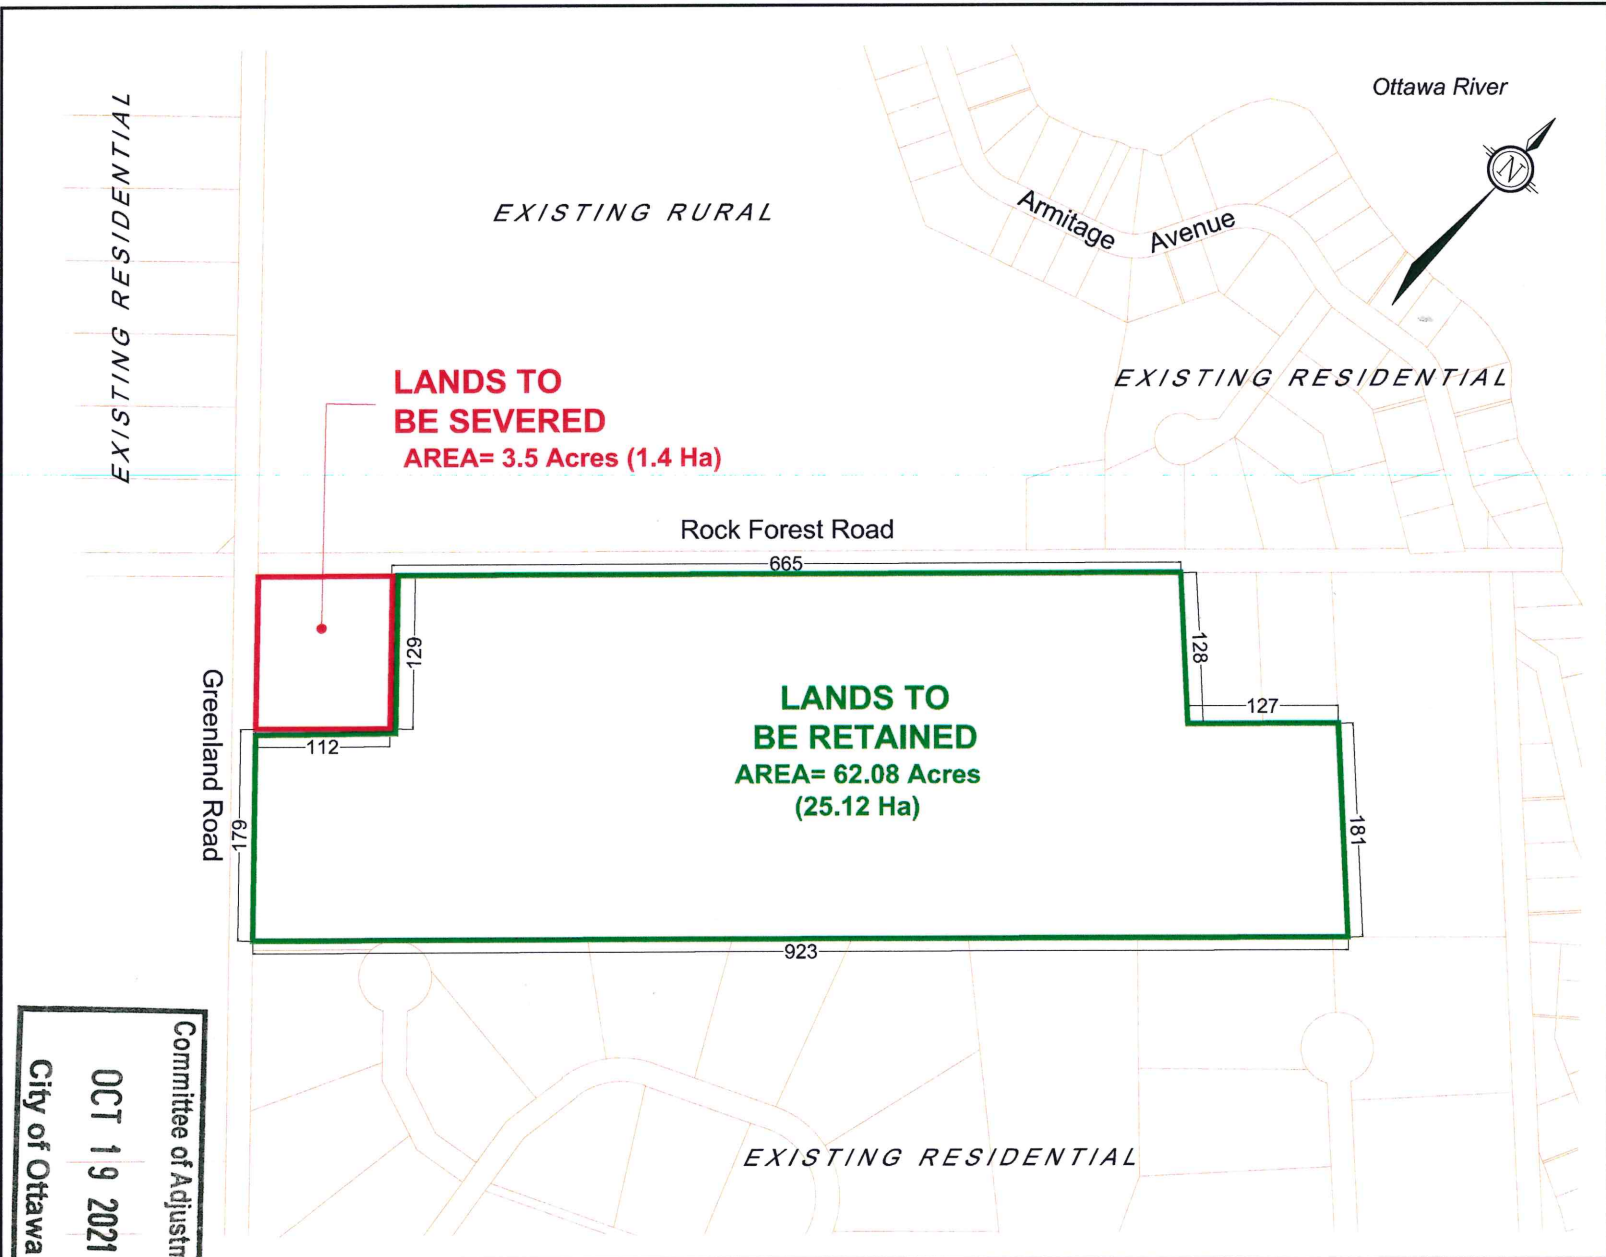

# SEVERANCE APPLICATION #1

3 ROCK FOREST ROAD

PART OF LOTS 10 & 11  
CONCESSION 6  
CITY OF OTTAWA

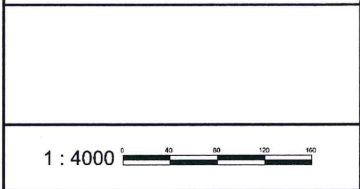

No.	REVISION	DATE	BY
1.	ISSUED FOR SEVERANCE APPLICATION	OCT 14/21	ITW

**NOVATECH**  
Engineers, Planners & Landscape Architects  
Suite 300, 540 McLeod Crescent Drive  
Ottawa, Ontario, Canada K2M 1P8  
Telephone: (613) 258-8613  
Facsimile: (613) 258-8612  
Website: www.novatech-eng.com

ISSUED: **OCTOBER, 2021**

PROJECT No. **121235**

DRAWING No. **121235-SEV**

