


Matharu Severance Sketch

4446 Stonecrest Road
Pt. Lot 17, Concession 1
Geographic Township of
Torbolton
CITY OF OTTAWA

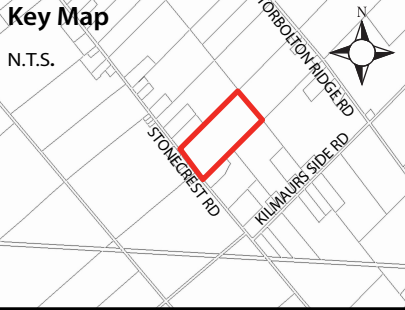

Legend



- Subject Lands
- Natural Heritage Systems Linkage Area
- Watercourse
- Hydro
- Driveway
- Utility Pole
- Buildable Area
- MDS Setback



- Notes
- Locations watercourse derived from the MVCA Online GIS mapping. Their locations on the sketch are approximate.
 - Location of the Natural Heritage Systems Linkage Area derived from the City of Ottawa Official Plan Schedule C11-A and is approximate
 - Boundary and dimensions for the subject property are approximate based of GIS mapping.

Version Date: June 22, 2023

File No. 22-279

Drawn By: TG

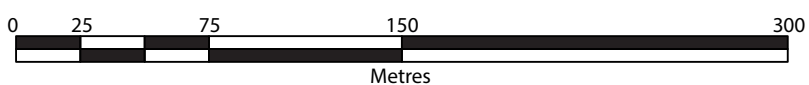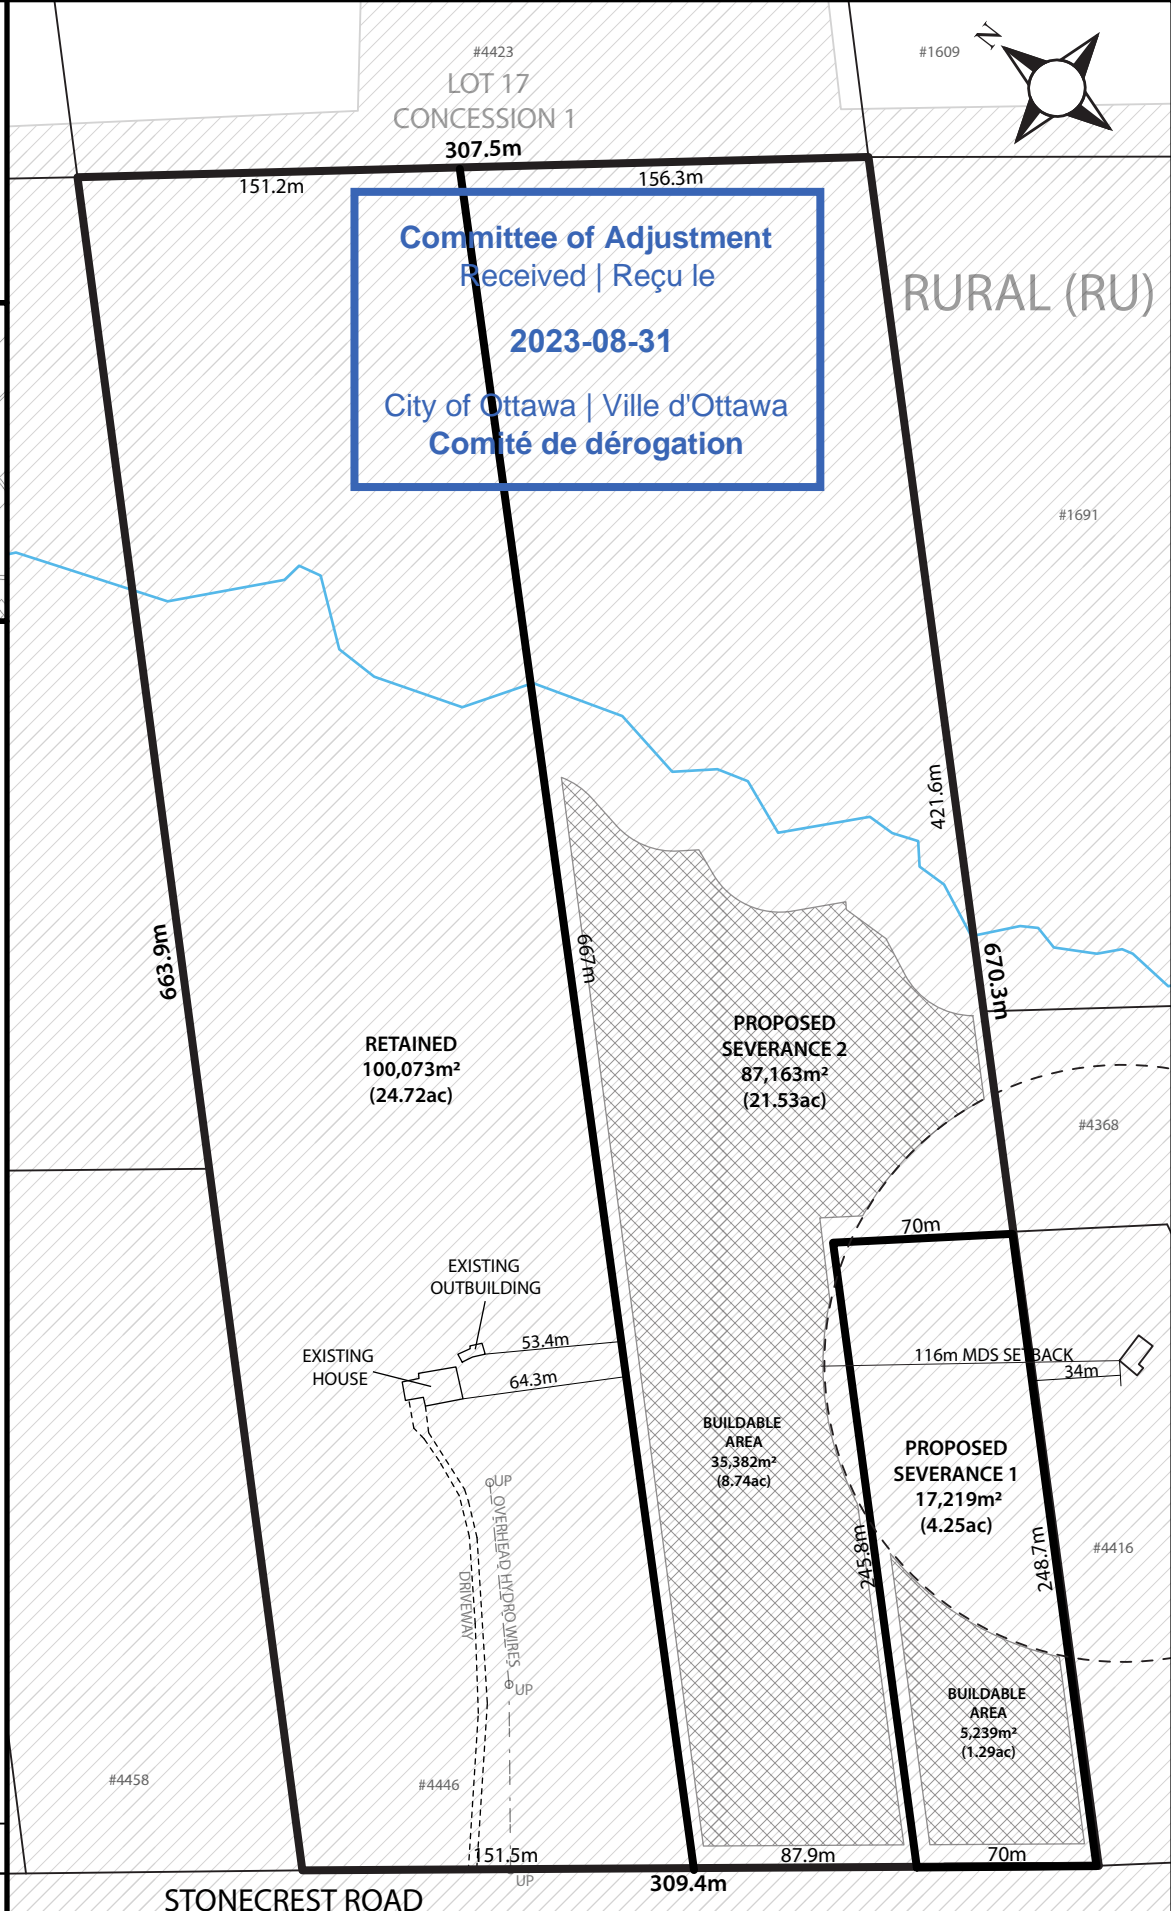

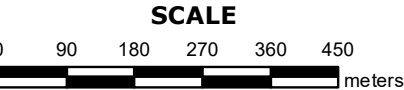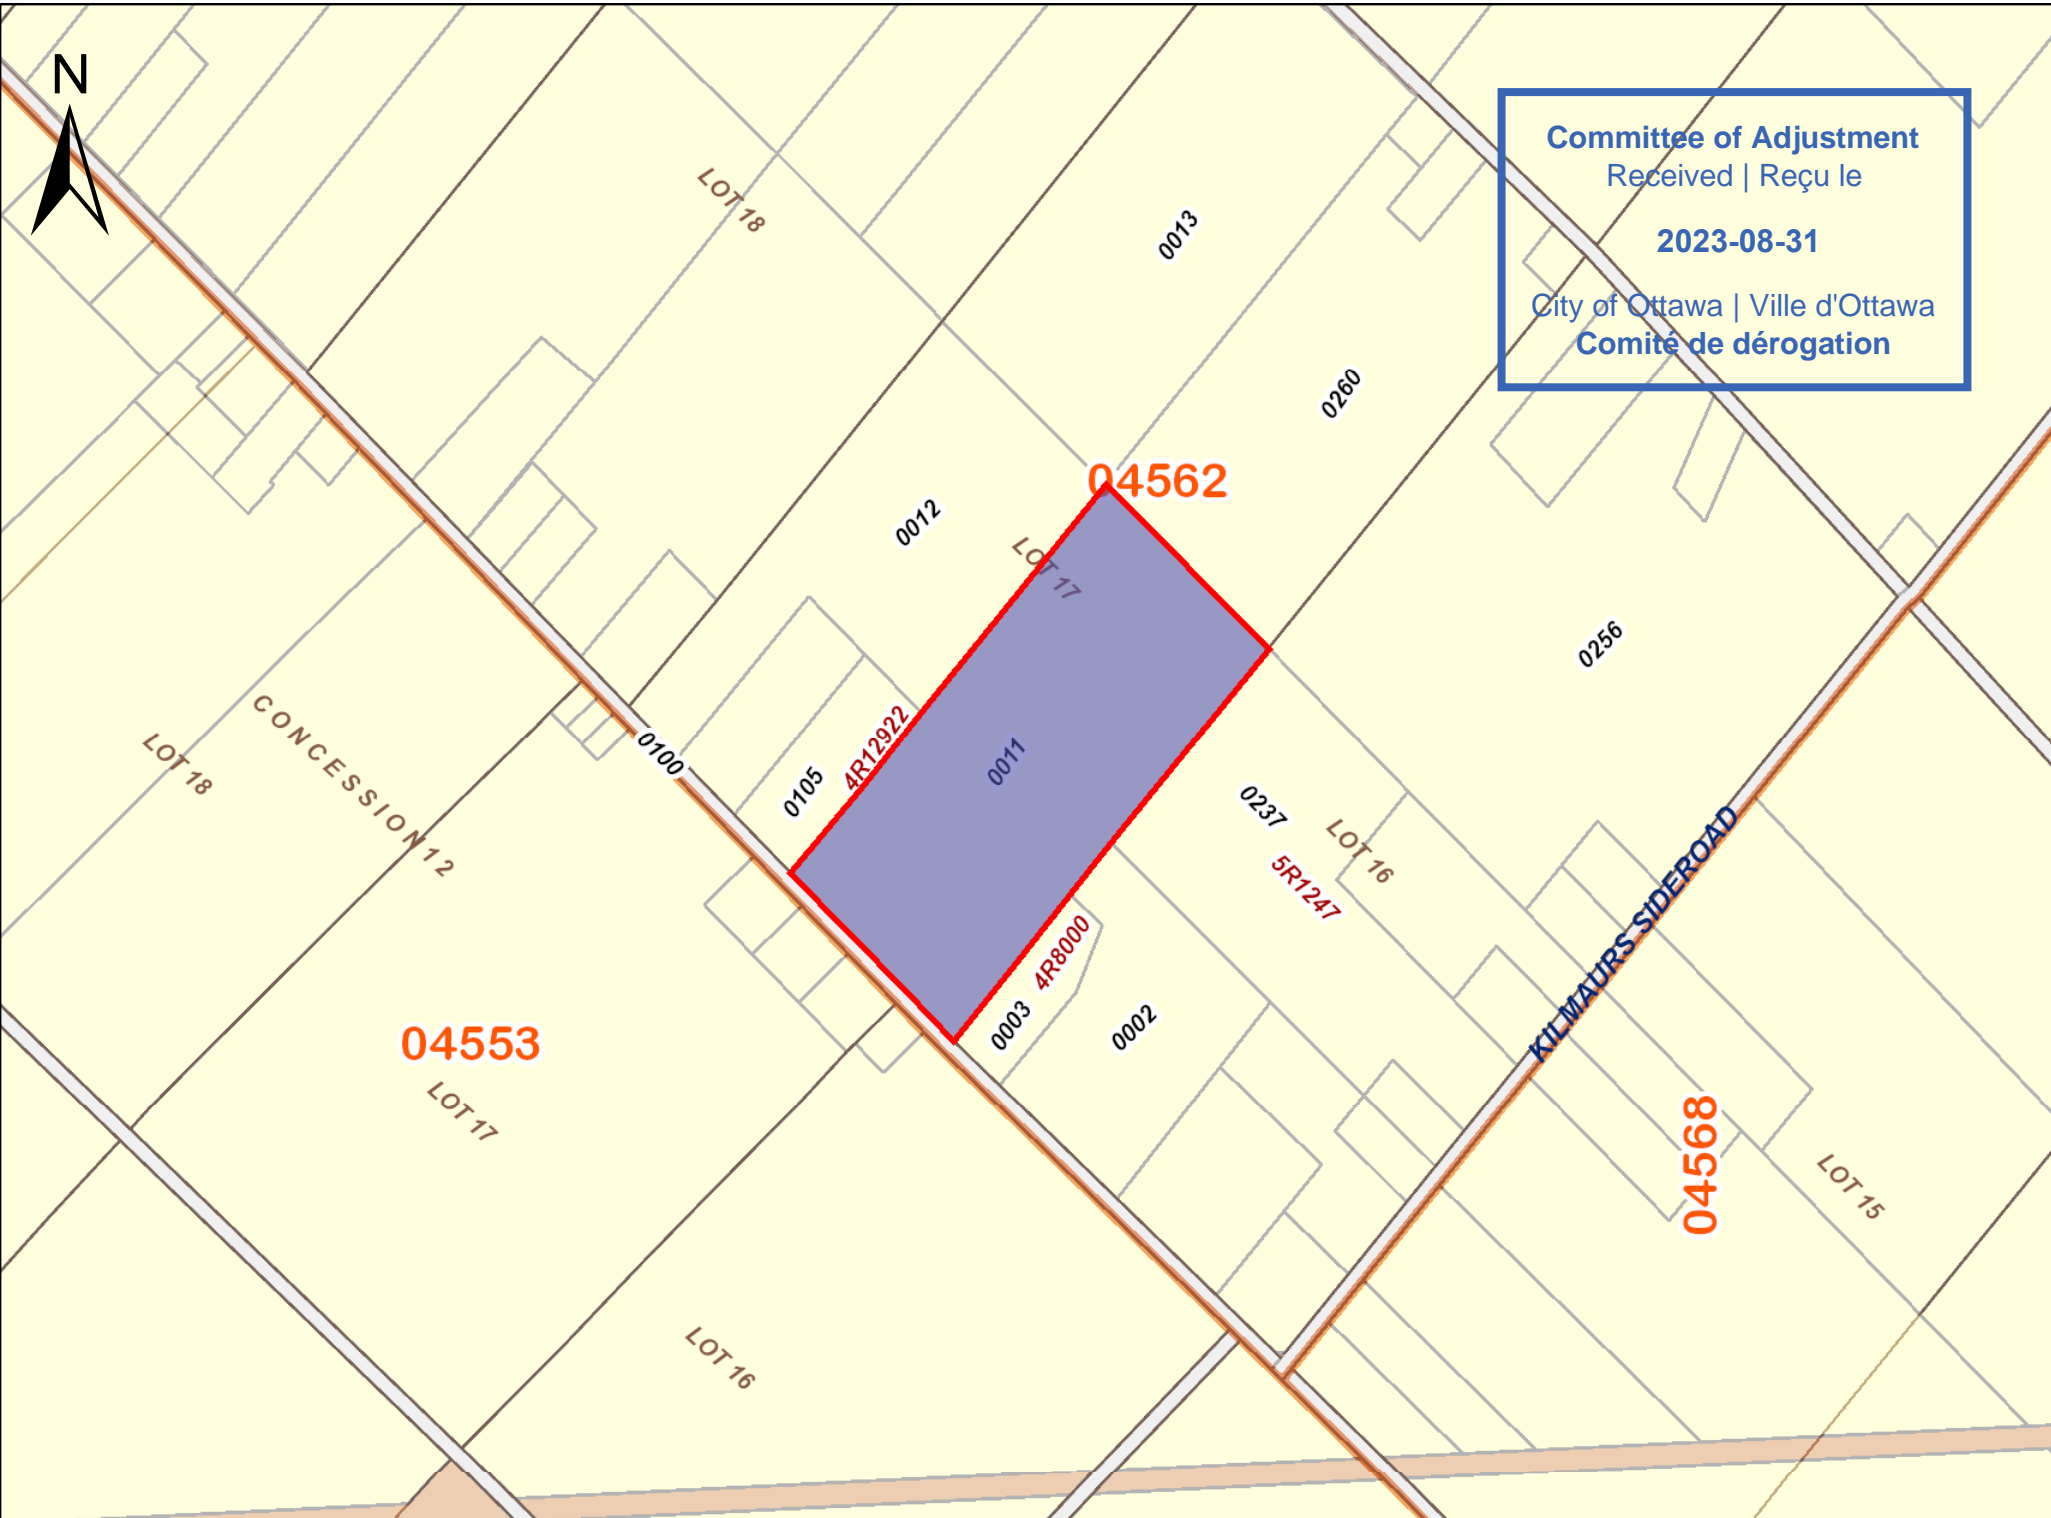

PROPERTY INDEX MAP
OTTAWA-CARLETON(No. 04)

LEGEND

FREEHOLD PROPERTY	
LEASEHOLD PROPERTY	
LIMITED INTEREST PROPERTY	
CONDOMINIUM PROPERTY	
RETIRED PIN (MAP UPDATE PENDING)	
PROPERTY NUMBER	0449
BLOCK NUMBER	08050
GEOGRAPHIC FABRIC	
EASEMENT	

THIS IS NOT A PLAN OF SURVEY

NOTES

REVIEW THE TITLE RECORDS FOR COMPLETE PROPERTY INFORMATION AS THIS MAP MAY NOT REFLECT RECENT REGISTRATIONS

THIS MAP WAS COMPILED FROM PLANS AND DOCUMENTS RECORDED IN THE LAND REGISTRATION SYSTEM AND HAS BEEN PREPARED FOR PROPERTY INDEXING PURPOSES ONLY

FOR DIMENSIONS OF PROPERTIES BOUNDARIES SEE RECORDED PLANS AND DOCUMENTS

ONLY MAJOR EASEMENTS ARE SHOWN

REFERENCE PLANS UNDERLYING MORE RECENT REFERENCE PLANS ARE NOT ILLUSTRATED

