



Fieldstone Wall
(to match existing building)

Natural Copper

Natural Copper

Natural Copper

Untreated Cedar Wood
Garage Door + Slats


Untreated Cedar Wood
Columns

Fieldstone Wall
(to match existing building)

Fieldstone Wall
Fireplace
(to match existing building)

- NOTE**
1. All timber trims to be repainted.
 2. All render walls to be repaired and repainted.
 3. All fieldstone walls to be repaired.
 4. All windows to be repaired and repainted as required.
 5. Roof structure to be repaired and asphalt shingles to be replaced with copper shingles.



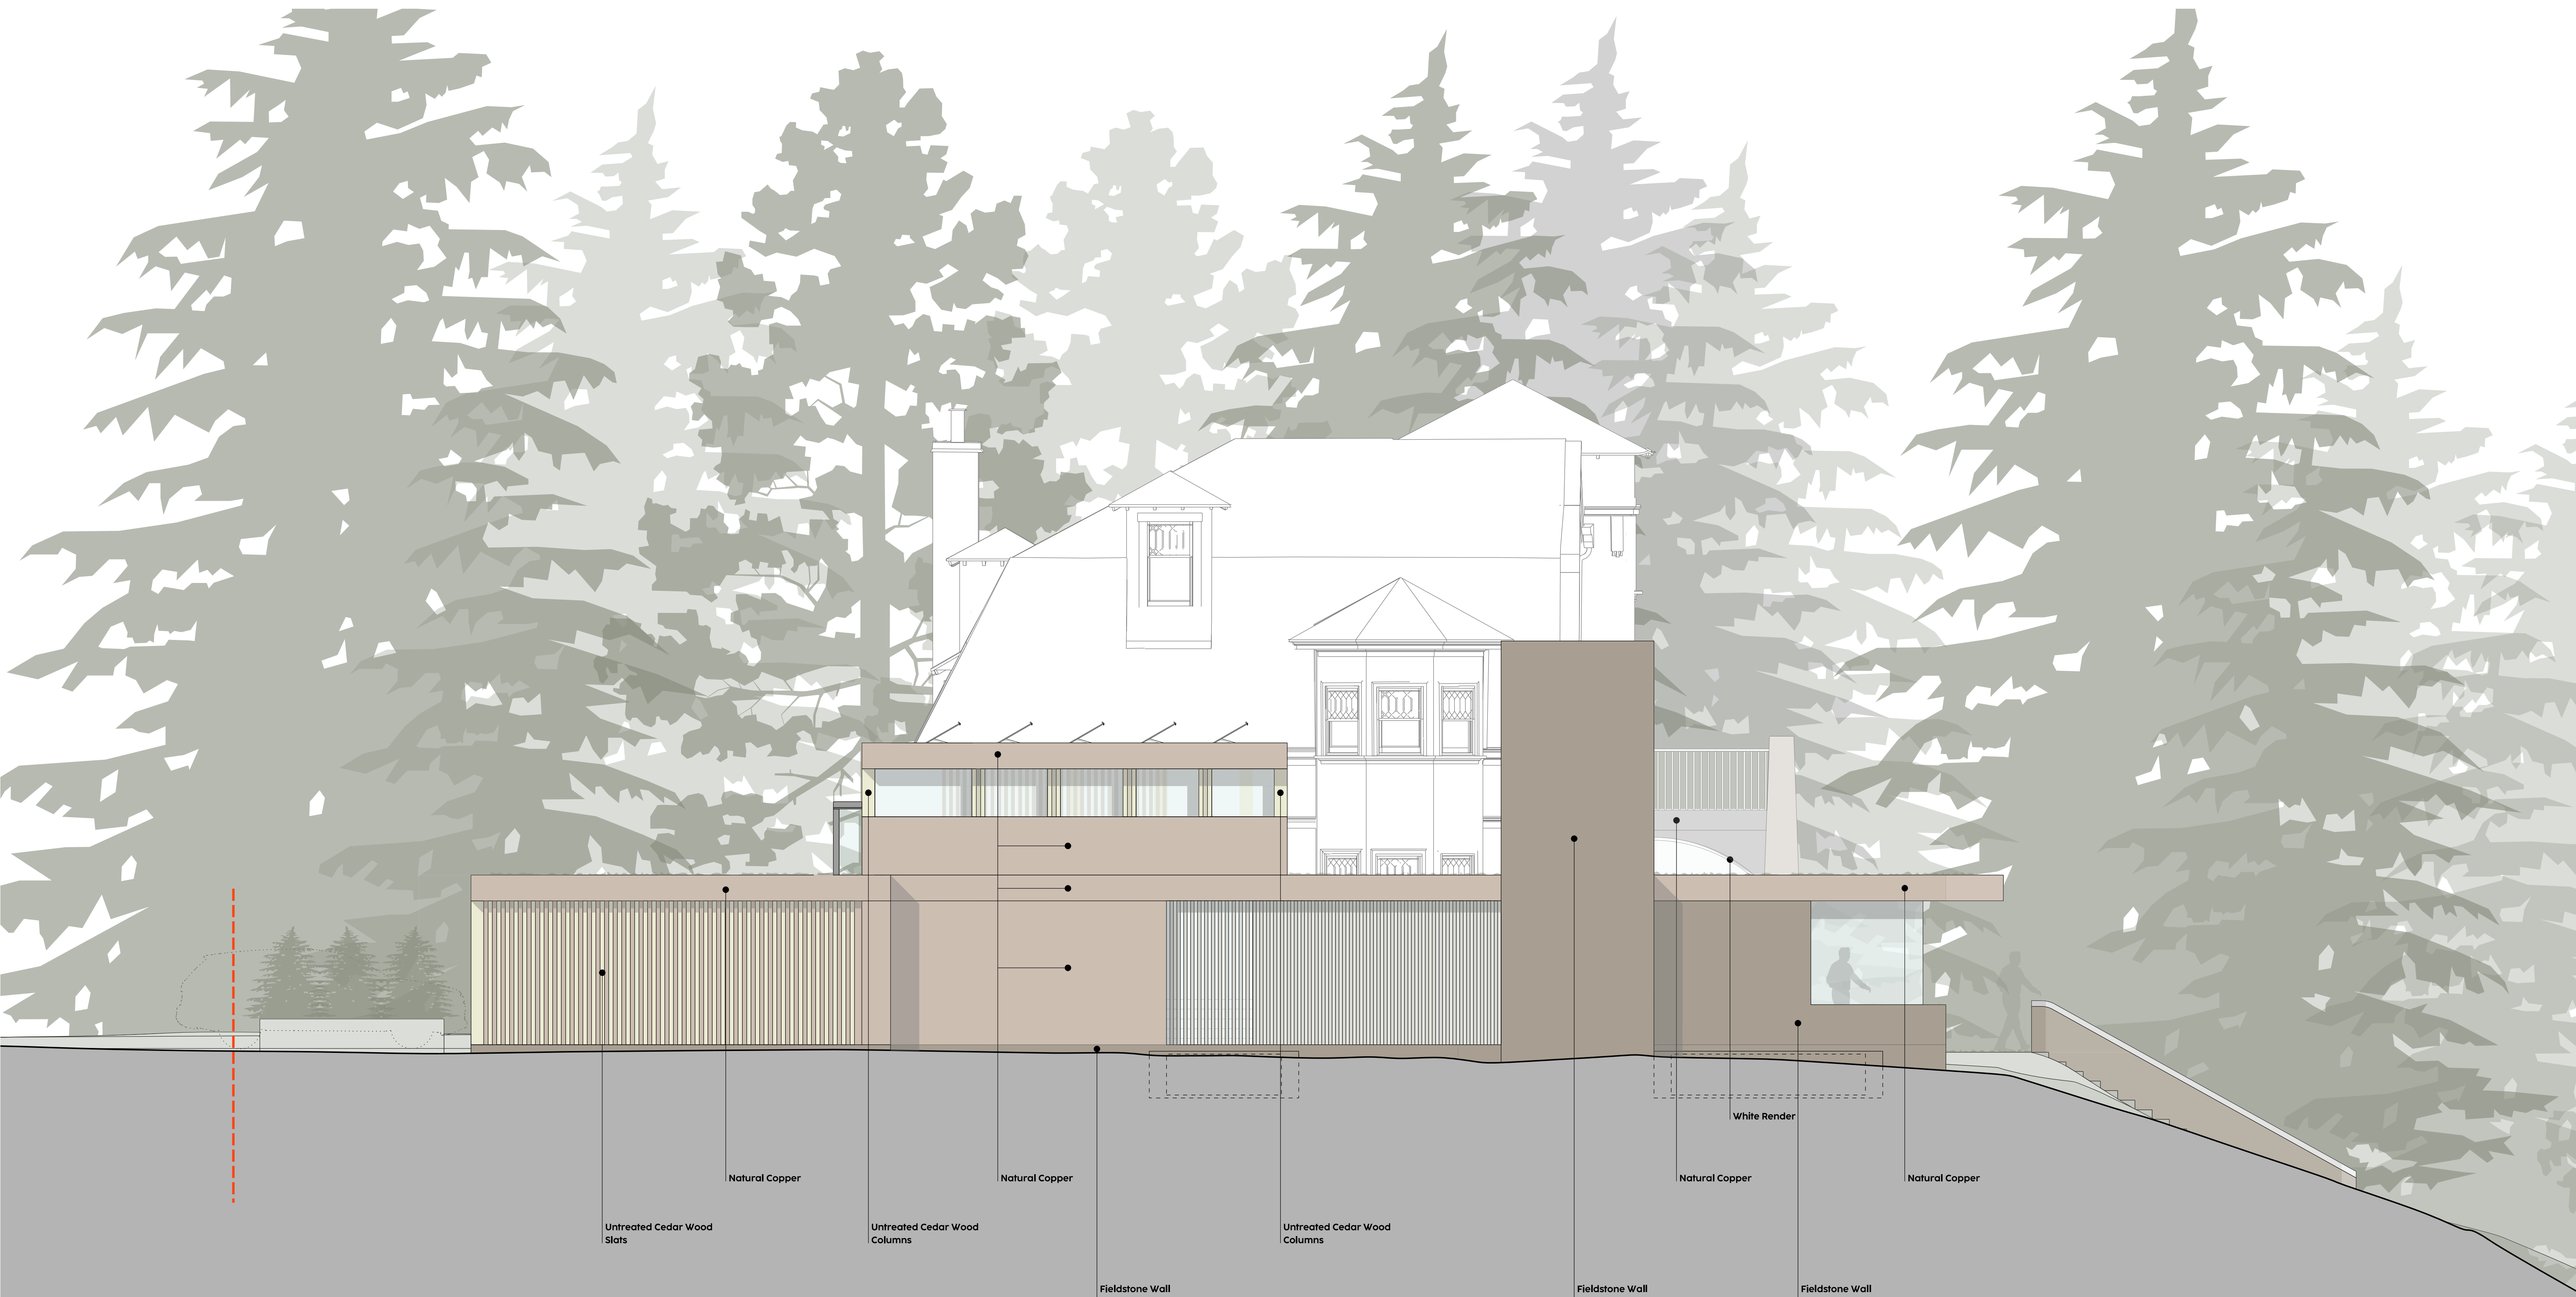

Natural Copper

Untreated Cedar Wood Slats

Natural Copper

Untreated Cedar Wood Columns

Natural Copper

Fieldstone Wall (to match existing building)

White Render

Natural Copper

Natural Copper

Fieldstone Wall (to match existing building)

Fieldstone Wall (to match existing building)

NOTE

1. All timber trims to be repainted.
2. All render walls to be repaired and repainted.
3. All fieldstone walls to be repaired.
4. All windows to be repaired and repainted as required.
5. Roof structure to be repaired and asphalt shingles to be replaced with copper shingles.
6. North porch to be replaced with new porch based on original porch design with fieldstone columns and arched openings.

0 | 5



White Render

Natural Copper

Natural Copper

Natural Copper Ballustrade

Fieldstone Wall (to match existing building)

Fieldstone Wall (to match existing building)

Fieldstone Column (to match existing building)

Metallic Ballustrade

Fieldstone Wall (to match existing building)


Natural Copper

Untreated Cedar Wood Slats

NOTE

1. All timber trims to be repainted.
2. All render walls to be repaired and repainted.
3. All fieldstone walls to be repaired.
4. All windows to be repaired and repainted as required.
5. Roof structure to be repaired and asphalt shingles to be replaced with copper shingles.
6. North porch to be replaced with new porch based on original porch design with fieldstone columns and arched openings.

0 | | | | 5

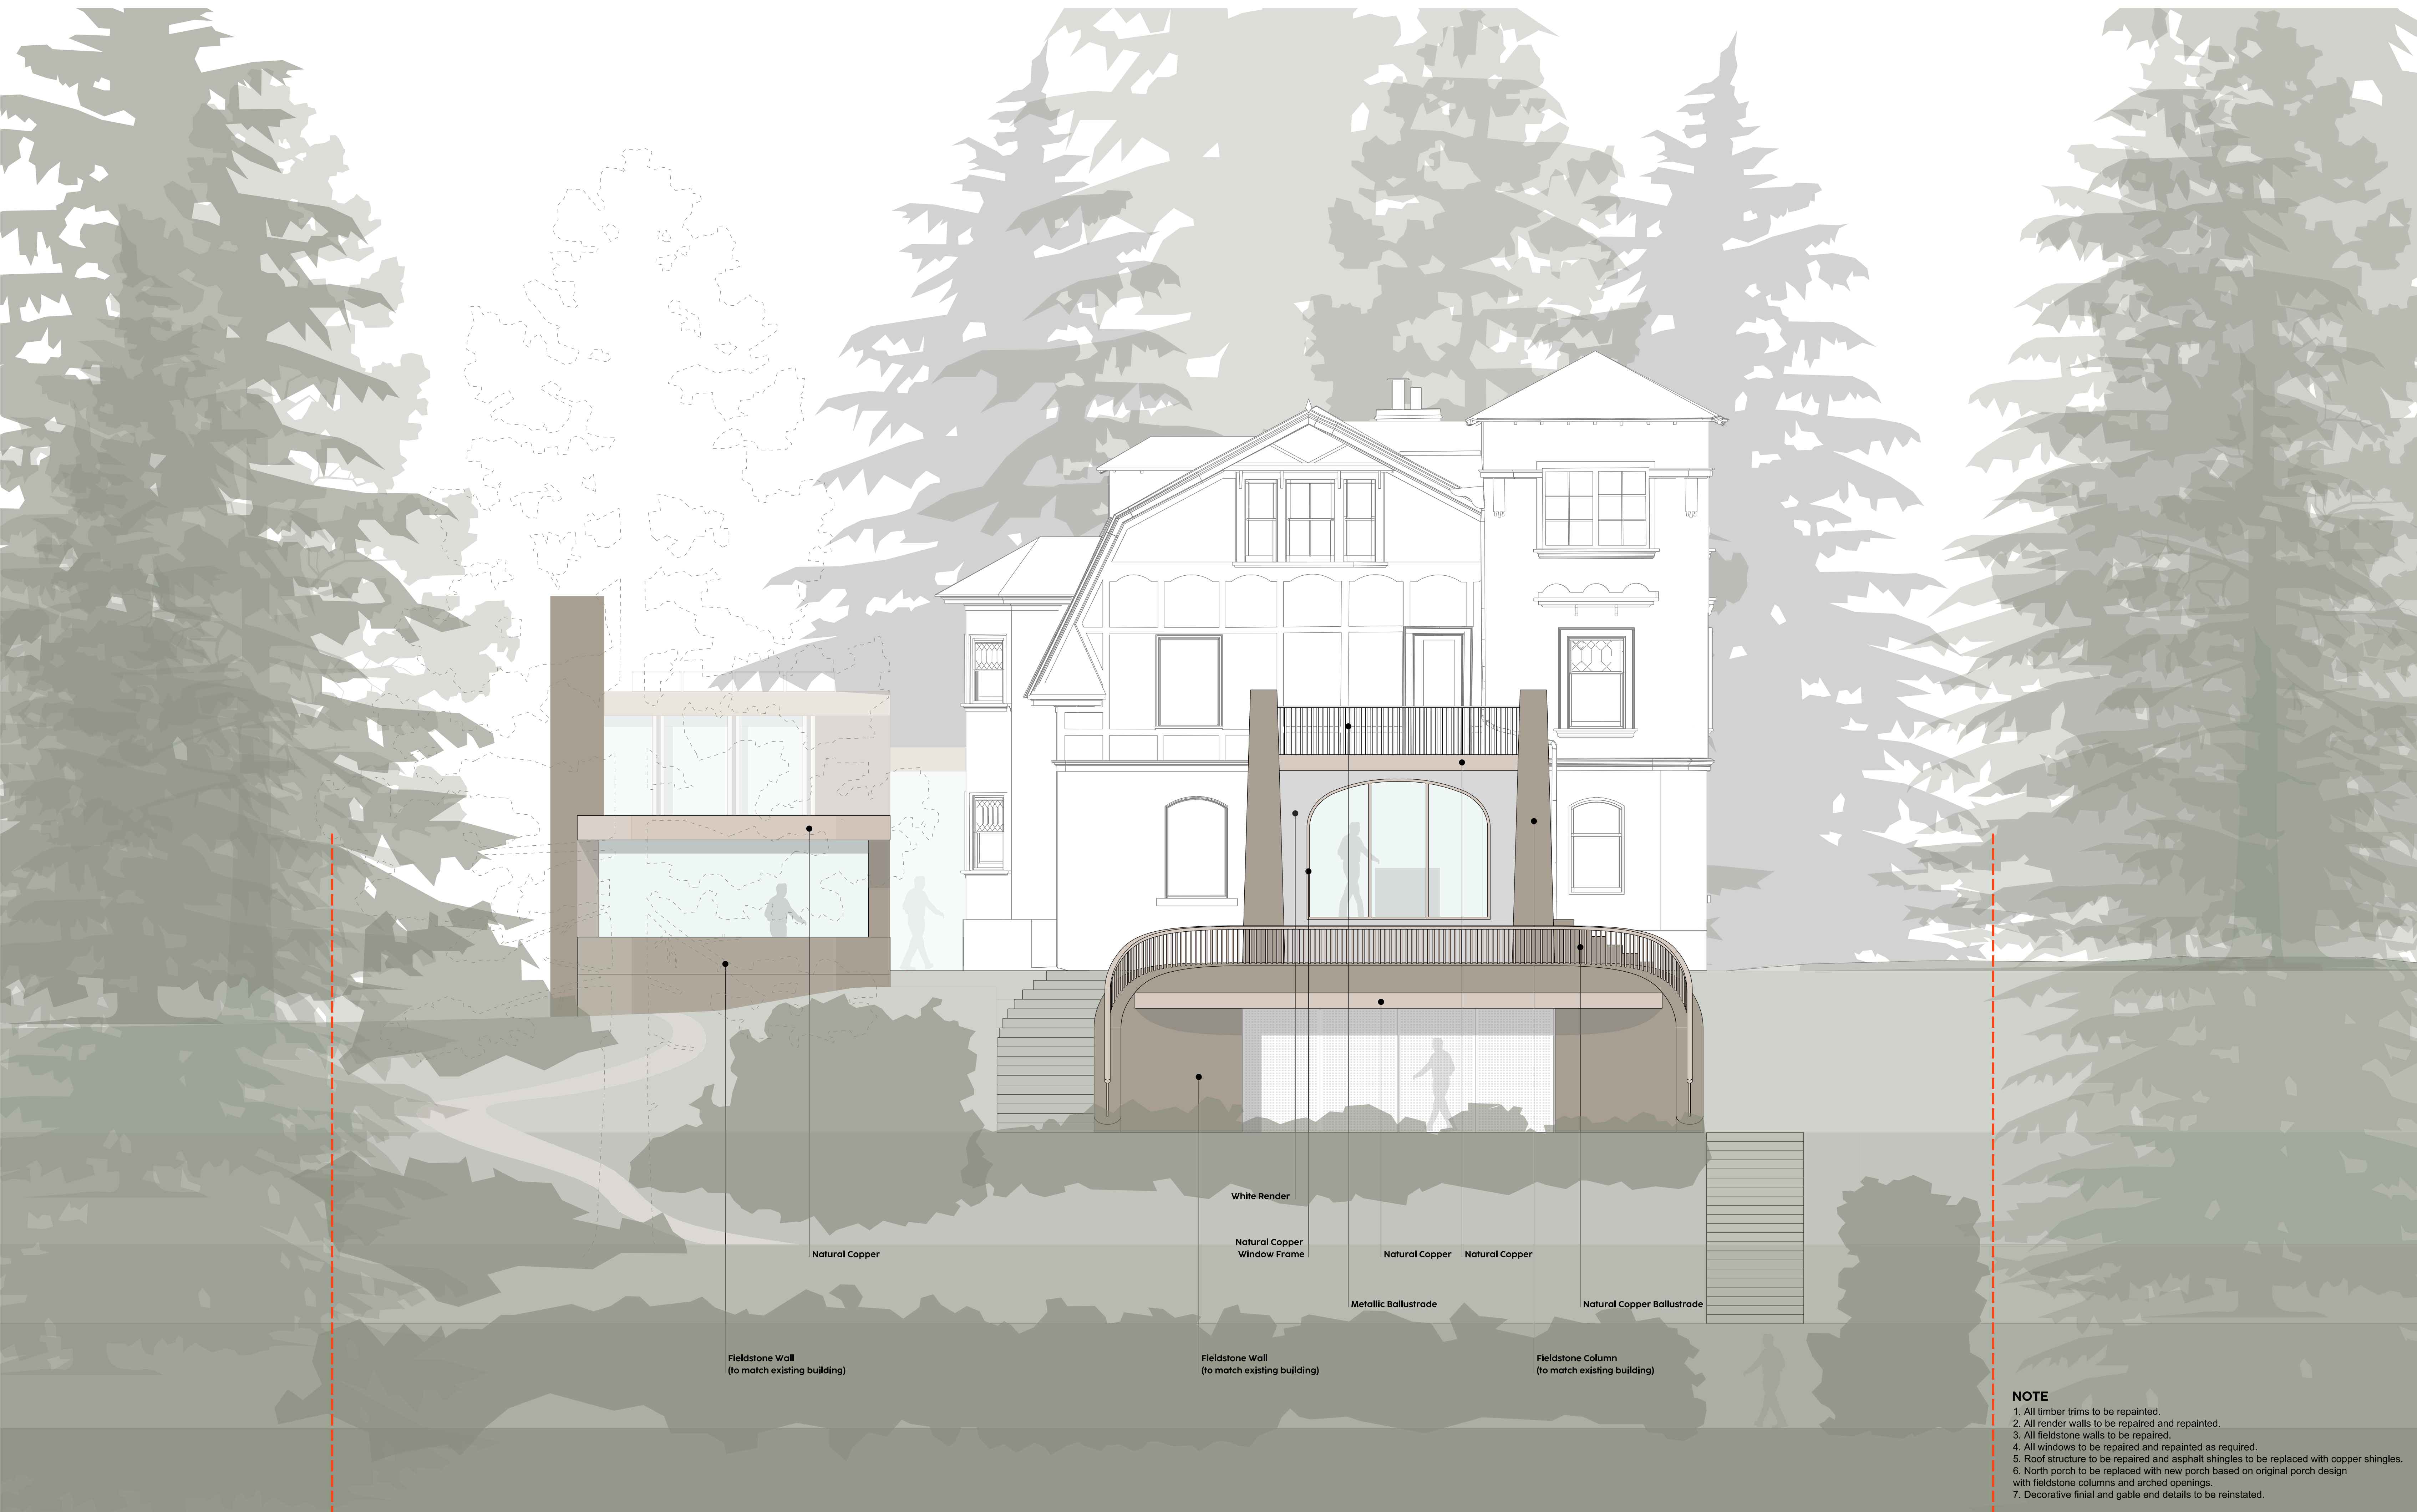

NOTE

1. All timber trims to be repainted.
2. All render walls to be repaired and repainted.
3. All fieldstone walls to be repaired.
4. All windows to be repaired and repainted as required.
5. Roof structure to be repaired and asphalt shingles to be replaced with copper shingles.
6. North porch to be replaced with new porch based on original porch design with fieldstone columns and arched openings.
7. Decorative finial and gable end details to be reinstated.