


5030 MacHardy Road March 8, 2024

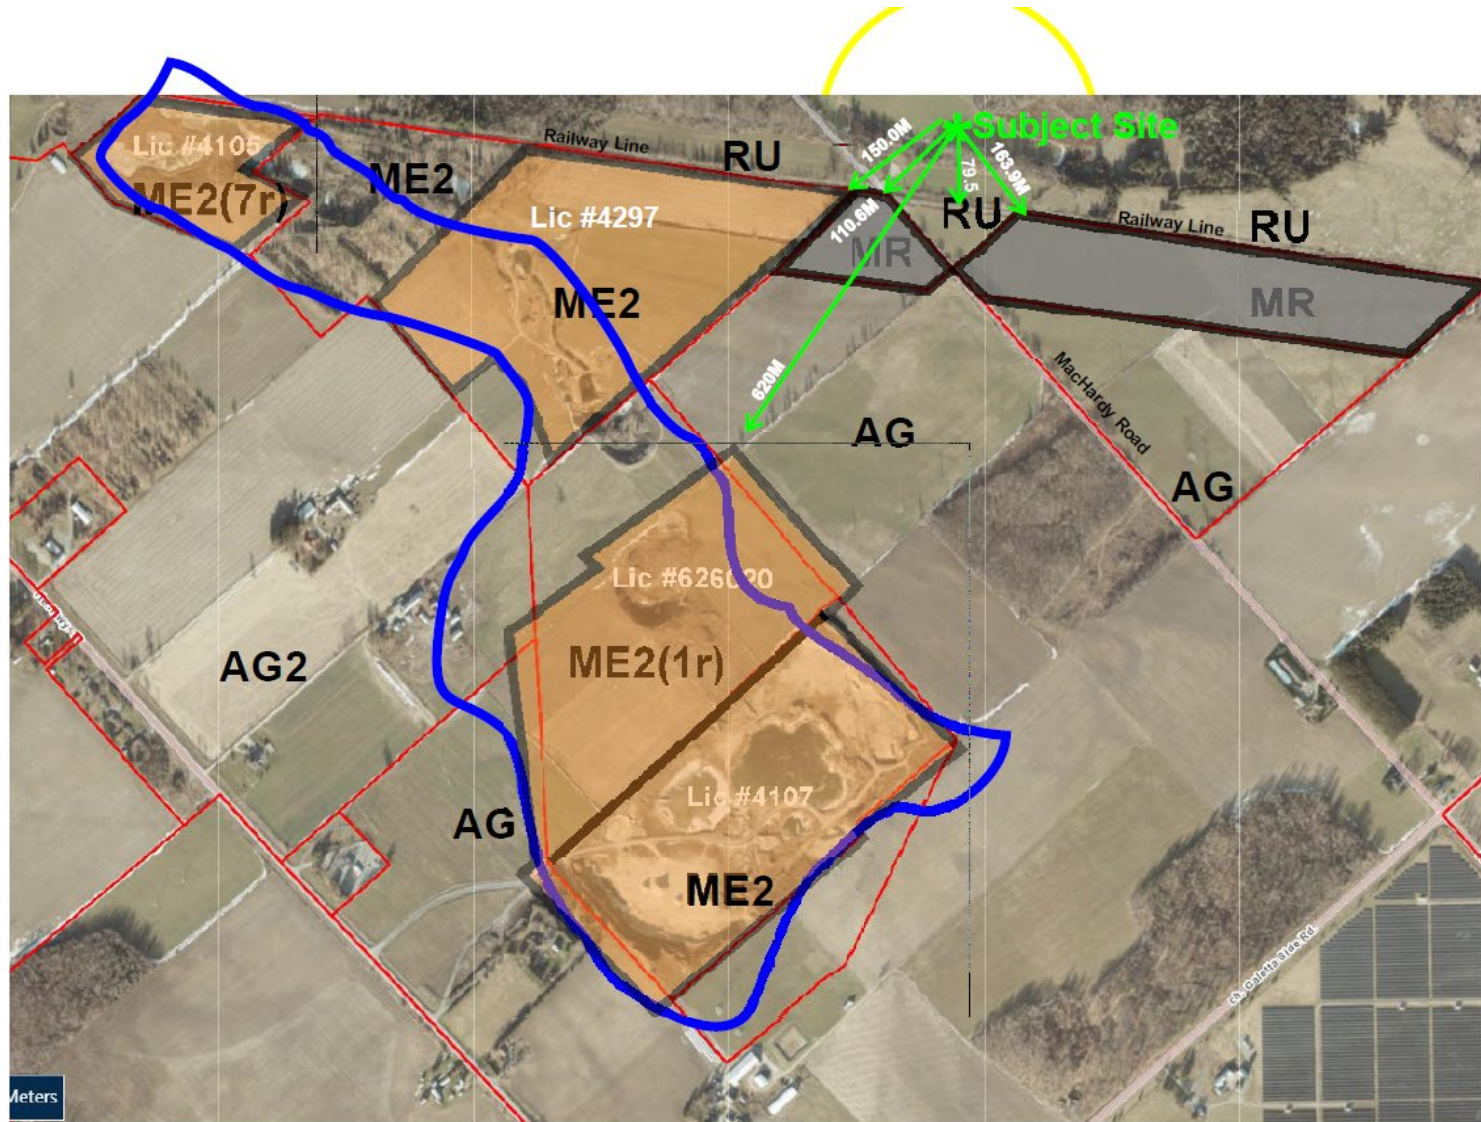

5030 machardy rd X Q

Show search results for 5030 machar...




Committee of Adjustment
Received | Reçu le
2024-03-12
City of Ottawa | Ville d'Ottawa
Comité de dérogation

5030 machardy rd X Q


Show search results for 5030 machar...




Committee of Adjustment
Received | Reçu le
2024-03-12
City of Ottawa | Ville d'Ottawa
Comité de dérogation

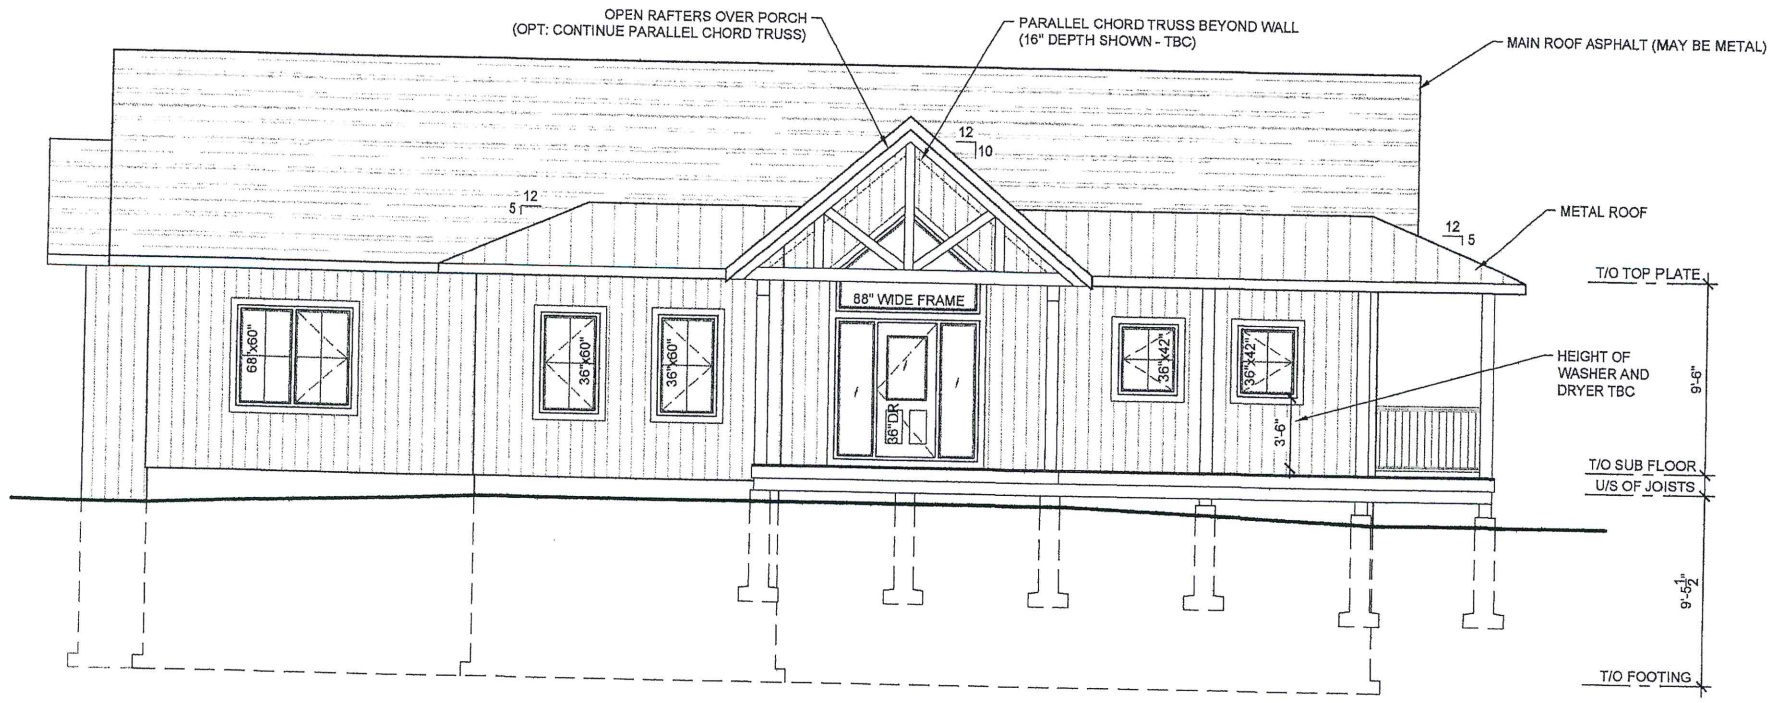

April 17/23

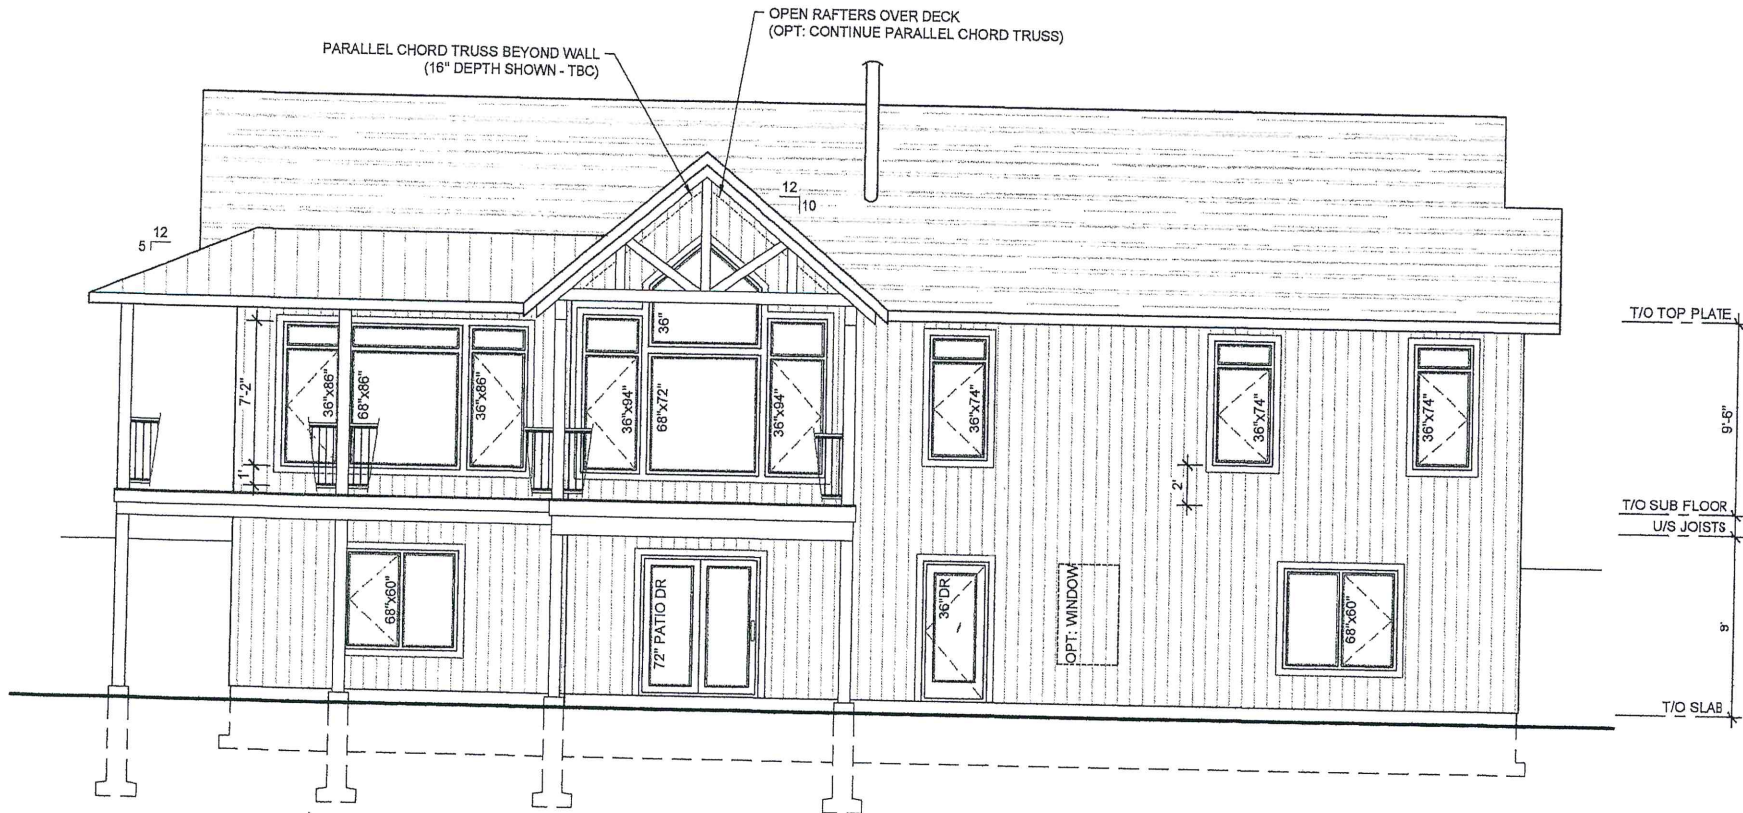


April 17/23

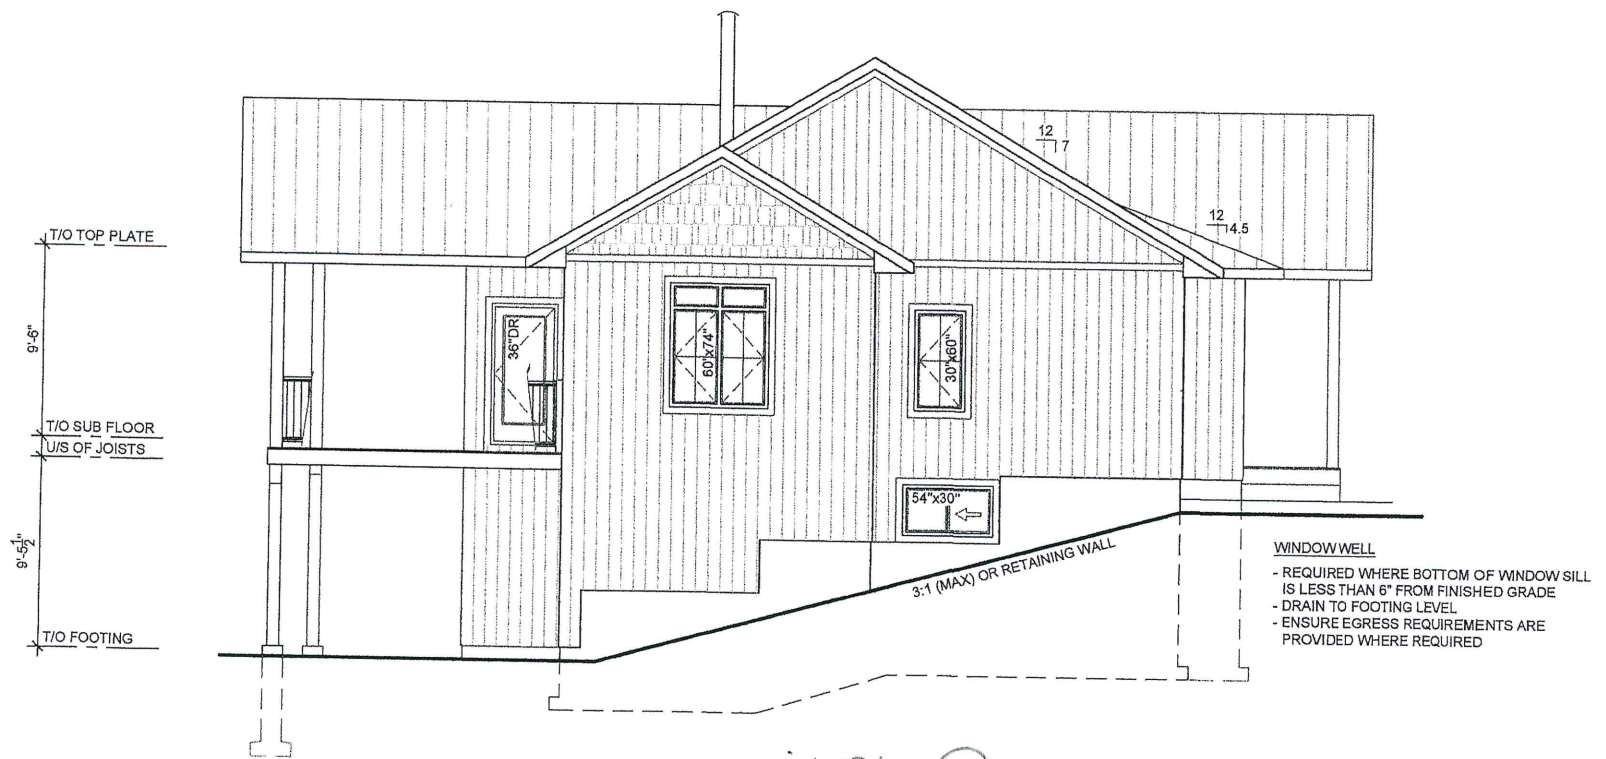

WINDOWWELL
 - REQUIRED WHERE BOTTOM OF WINDOW SILL IS LESS THAN 6" FROM FINISHED GRADE
 - DRAIN TO FOOTING LEVEL
 - ENSURE EGRESS REQUIREMENTS ARE PROVIDED WHERE REQUIRED

April 17/23 (T)

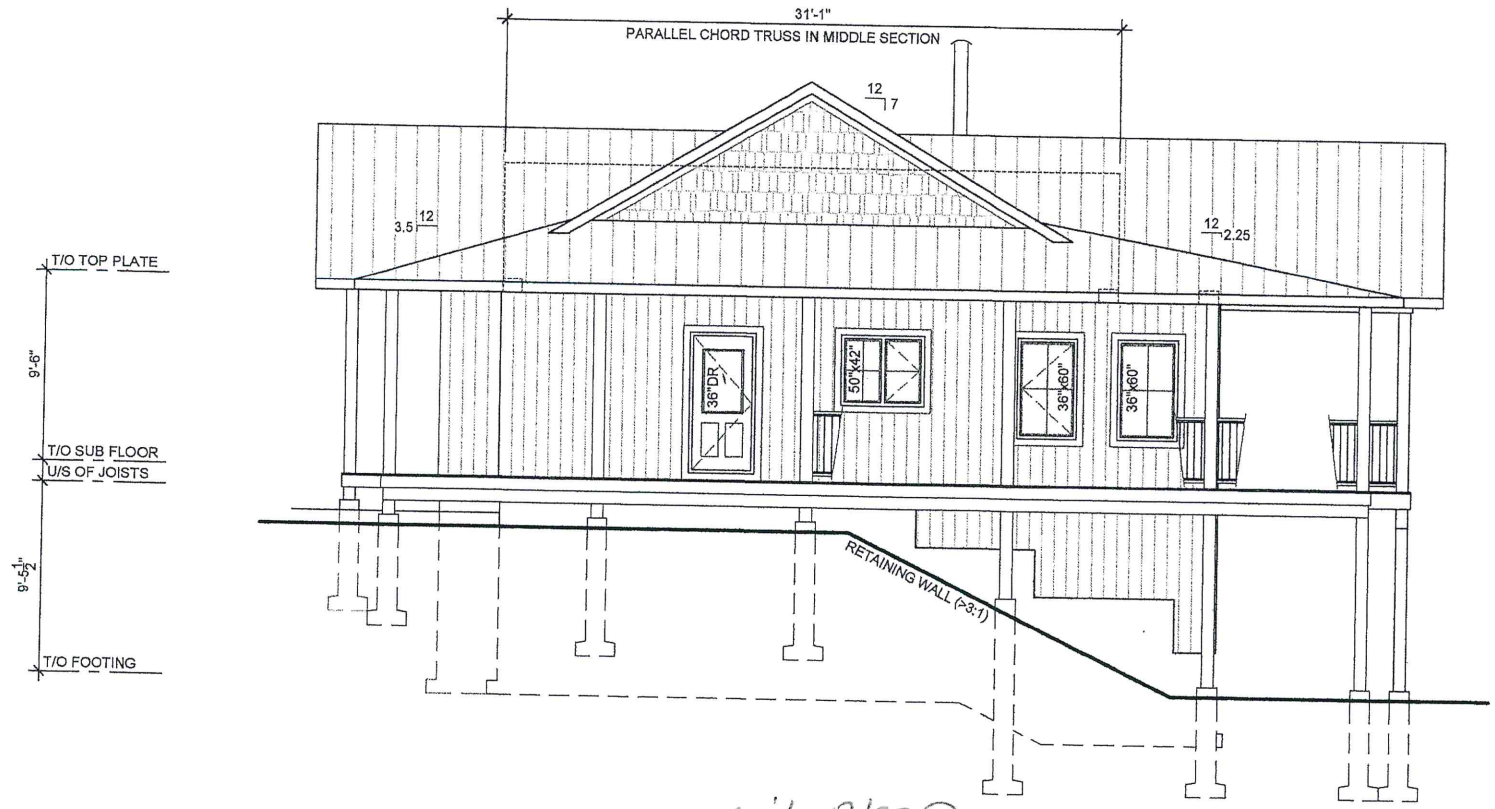

April 17/23