


LOT 195 AND PART OF LOT 196 REGISTERED PLAN 114306 AND LOT 3 AND PART OF LOT 4 AND PART OF GWYNNE STREET (CLOSED BY BY-LAW 155-85, INST. N294065) REGISTERED PLAN 233925 CITY OF OTTAWA

Surveyed by Annis, O'Sullivan, Vollebek Ltd.

Scale 1 : 150

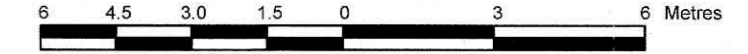

Metric DISTANCES SHOWN ON THIS PLAN ARE IN METRES AND CAN BE CONVERTED TO FEET BY DIVIDING BY 0.3048

Surveyor's Certificate

- 1. This survey and plan are correct and in accordance with the Surveys Act and the Surveyors Act, and the regulations made under them. 2. The survey was completed on the 18th day of January, 2024.

Jan 24 2024 Date

T. Hartwick Ontario Land Surveyor

Notes & Legend

- Denotes Survey Monument Planted, Survey Monument Found, Standard Iron Bar, Short Standard Iron Bar, Iron Bar, Concrete Pin, Witness, Measured, (AOG) Annis, O'Sullivan, Vollebek Ltd., (P1) Registered Plan 114306, (P2) Registered Plan 233925, (P3) (1442) Plan dated May 7, 1997, (P4) (1692) Plan dated May 16, 2022, (P5) (1287) Plan dated May 8, 1985, (P6) (1287) Plan dated October 24, 1985, (P7) Plan 4R-12640, (P8) Plan 5R-9013, (P9) (AOG) Plan dated July 2, 1997, Board Fence, Retaining Wall - Block, Retaining Wall - Concrete, Retaining Wall - Timber, Centreline, North Face Noted, South Face Noted, Top of Grate, Catch Basin, Catch Basin - Inlet, Maintenance Hole (Storm Sewer), Maintenance Hole (Sanitary), Maintenance Hole (Bell), Utility Pole, Overhead Wires, Fire Hydrant, Gas Valve, Gas Meter, Hydro Meter, Air Conditioner, Gate, Shrub, Deciduous Tree, Coniferous Tree, Diameter, Location of Elevations, Location of Top of Curb Elevations / Location of Top of Retaining Wall Elevations

Bearings are grid, derived from Can-Net 2016 Real Time Network GPS observations and are referenced to Specified Control Points 01919680005 and 01919680105, MTM Zone 9 (76°30' West Longitude) NAD-83 (original).

For bearing comparisons, a rotation of 0°32'35" counter-clockwise was applied to bearings on plans (P6), (P7) and (P8).

ELEVATION NOTES


- 1. Elevations shown are geodetic and are referred to the CGVD28 geodetic datum. 2. It is the responsibility of the user of this information to verify that the job benchmark has not been altered or disturbed and that it's relative elevation and description agrees with the information shown on this drawing.


UTILITY NOTES

- 1. This drawing cannot be accepted as acknowledging all of the utilities and it will be the responsibility of the user to contact the respective utility authorities for confirmation. 2. Only visible surface utilities were located. 3. A field location of underground plant by the pertinent utility authority is mandatory before any work involving breaking ground, probing, excavating etc.

Topographic data was collected under Winter Conditions. Snow cover and ice preclude determining location and elevation of some topographical data that is otherwise visible.

Committee of Adjustment Received | Reçu le 2024-02-16 City of Ottawa | Ville d'Ottawa Comité de dérogation

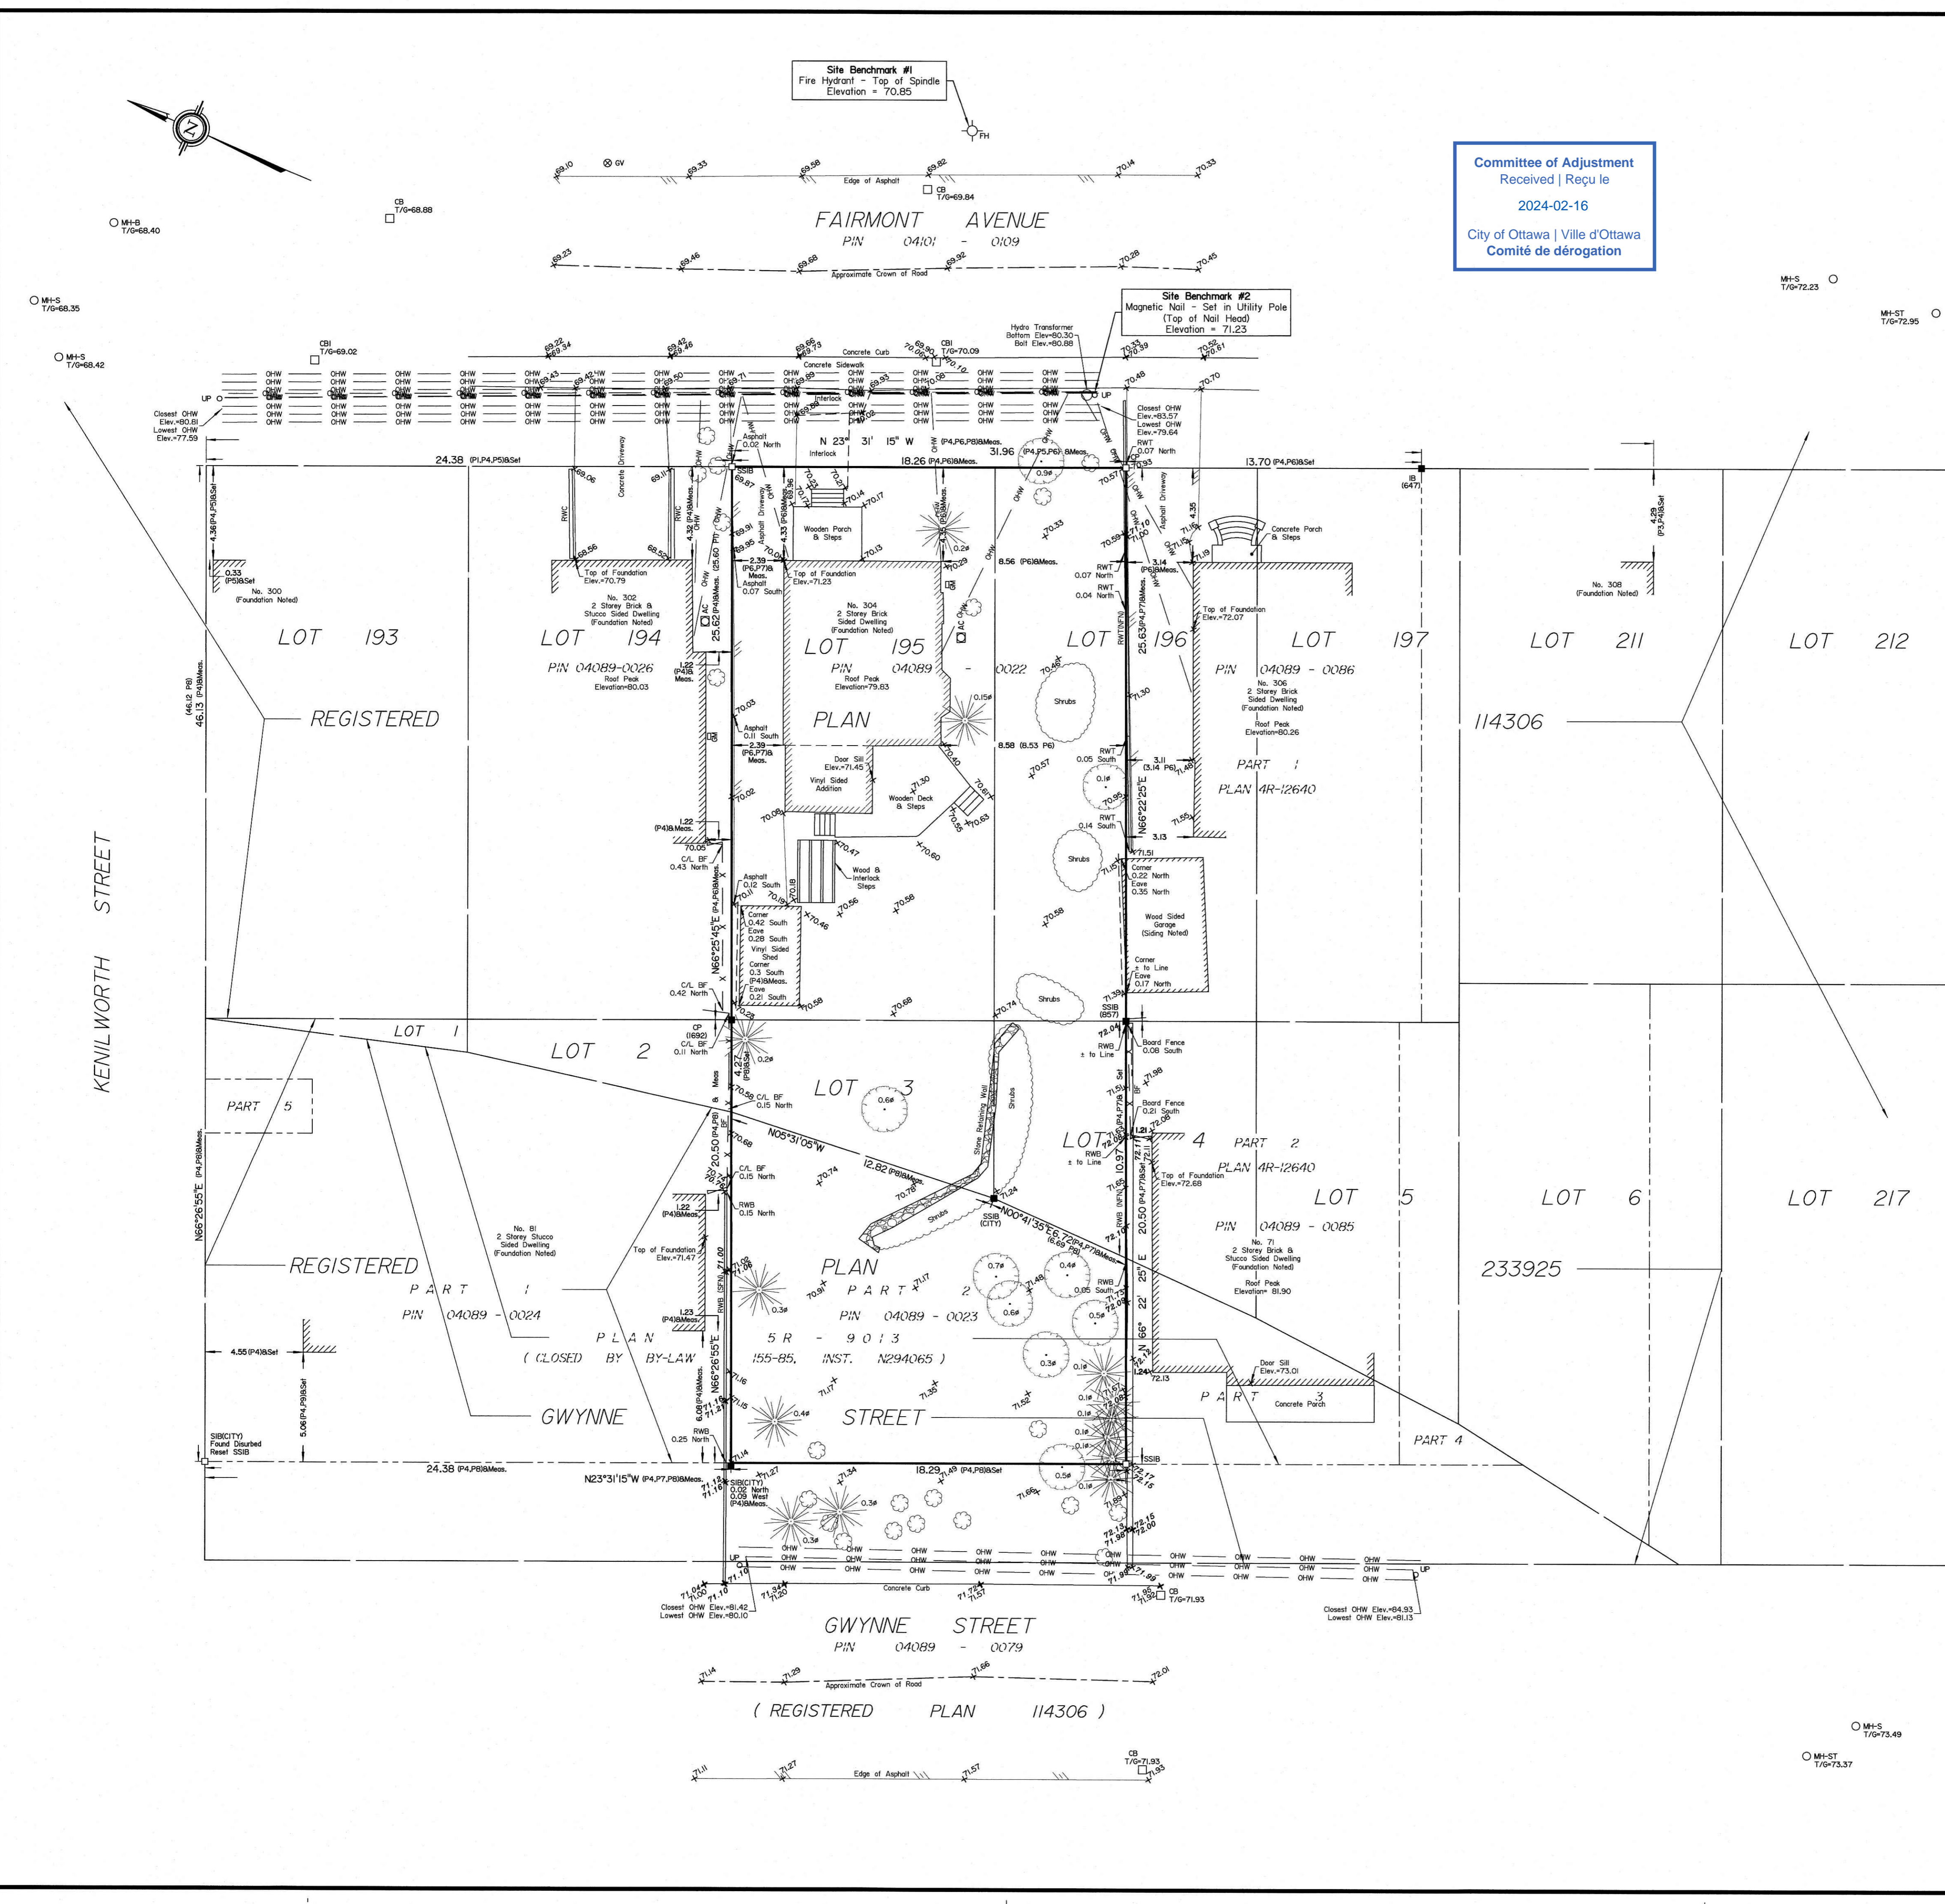

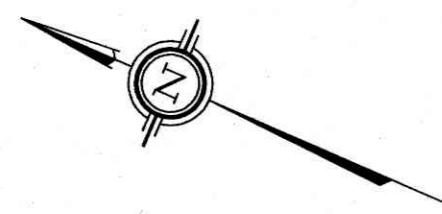

FAIRMONT AVENUE
PIN 04101 - 0109

Committee of Adjustment
Received | Reçu le
2024-02-16
City of Ottawa | Ville d'Ottawa
Comité de dérogation

SCHEDULE				
AREA (Sq.m)	PART	LOT	PLAN	PIN
421.5	1	PART 195 AND 196	114306	PART OF 04089-0022
48.7	2			PART OF 04089-0022
375.1	3	ALL OF 3 AND PART OF 4 AND PART OF GWYNNE STREET	233925	ALL OF 04089-0023

PLAN OF SURVEY OF
LOT 195 AND PART OF LOT 196
REGISTERED PLAN 114306
AND
LOT 3 AND PART OF LOT 4
AND
PART OF GWYNNE STREET
(CLOSED BY BY-LAW 155-85, INST. N294065)
REGISTERED PLAN 233925
CITY OF OTTAWA
Surveyed by Annis, O'Sullivan, Vollebek Ltd.

Scale 1 : 150
0 4.5 9 8950.5 89