

SCHEDULE					
PART	ALL OF BLOCK	PLAN	ALL OF PIN	AREA(M ²)	17
1				4440.1	18
2				55.7	20
3				183.9	21
4				5.5	22
5				166.9	23
6				161.6	24
7				150.8	25
8				135.0	26
9				5.5	27
10				131.7	28
11				40.0	29
12				39.7	30
13				125.1	31
14				123.4	32
15				119.5	33
16				113.7	34


PART	ALL OF BLOCK	PLAN	ALL OF PIN	AREA(M ²)	35.4	35	98.3	53	106.5	71	86.5	89	5.5	
1				4440.1	19	35.0	36	5.5	54	106.6	72	86.7	90	101.5
2				55.7	20	106.8	37	5.5	55	105.6	91	106.1	92	32.9
3				183.9	21	100.3	38	103.7	56	168.1	93	890.3	94	786.6
4				5.5	22	5.5	39	103.7	57	106.8	75	5.5	95	526.9
5				166.9	23	98.4	40	98.3	58	106.9	76	9.9	93	979.8
6				161.6	24	5.5	41	5.5	59	112.5	78	103.7	97	891.7
7				150.8	25	103.7	42	5.5	61	112.3	80	103.7	98	942.3
8				135.0	26	98.3	44	100.8	62	86.1	81	101.5	101.5	103.7
9				5.5	27	5.5	45	32.9	63	86.1	82	32.9	32.9	103.7
10				131.7	28	98.3	46	204.3	64	86.1	83	101.5	101.5	103.7
11				40.0	29	100.8	48	121.3	65	86.1	84	104.8	85	103.7
12				39.7	30	32.9	49	117.5	66	86.2	87	107.1	86	103.7
13				125.1	31	106.4	68	5.5	69	86.4	88	98.3	98	103.7
14				123.4	32	5.5	70	5.5	70	98.3	98			
15				119.5	33									
16				113.7	34									

PARTS 1 TO 98 ARE SUBJECT TO EASEMENT PER INST. OC56535.

I REQUIRE THIS PLAN TO BE
DEPOSITED UNDER THE LAND
TITLES ACT.

PLAN 4R-17980

RECEIVED AND DEPOSITED
SEPTEMBER 17, 2002

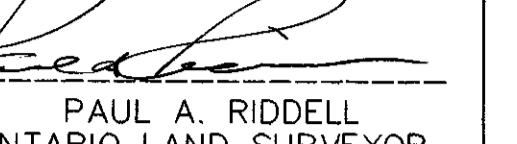
PAUL A. RIDDELL
ONTARIO LAND SURVEYOR


Sept 17, 2002

MWages C.R. 071

LAND REGISTRAR FOR THE
LAND TITLES DIVISION OF
OTTAWA - CARLETON NO. 4

Committee of Adjustment
Received | Reçu le
2024-08-27
City of Ottawa | Ville d'Ottawa
Comité de dérogation

CONCESSION "A" (RIDEAU FRONT)
LOT L CALDWELL AVENUE
PIN 03998-0098

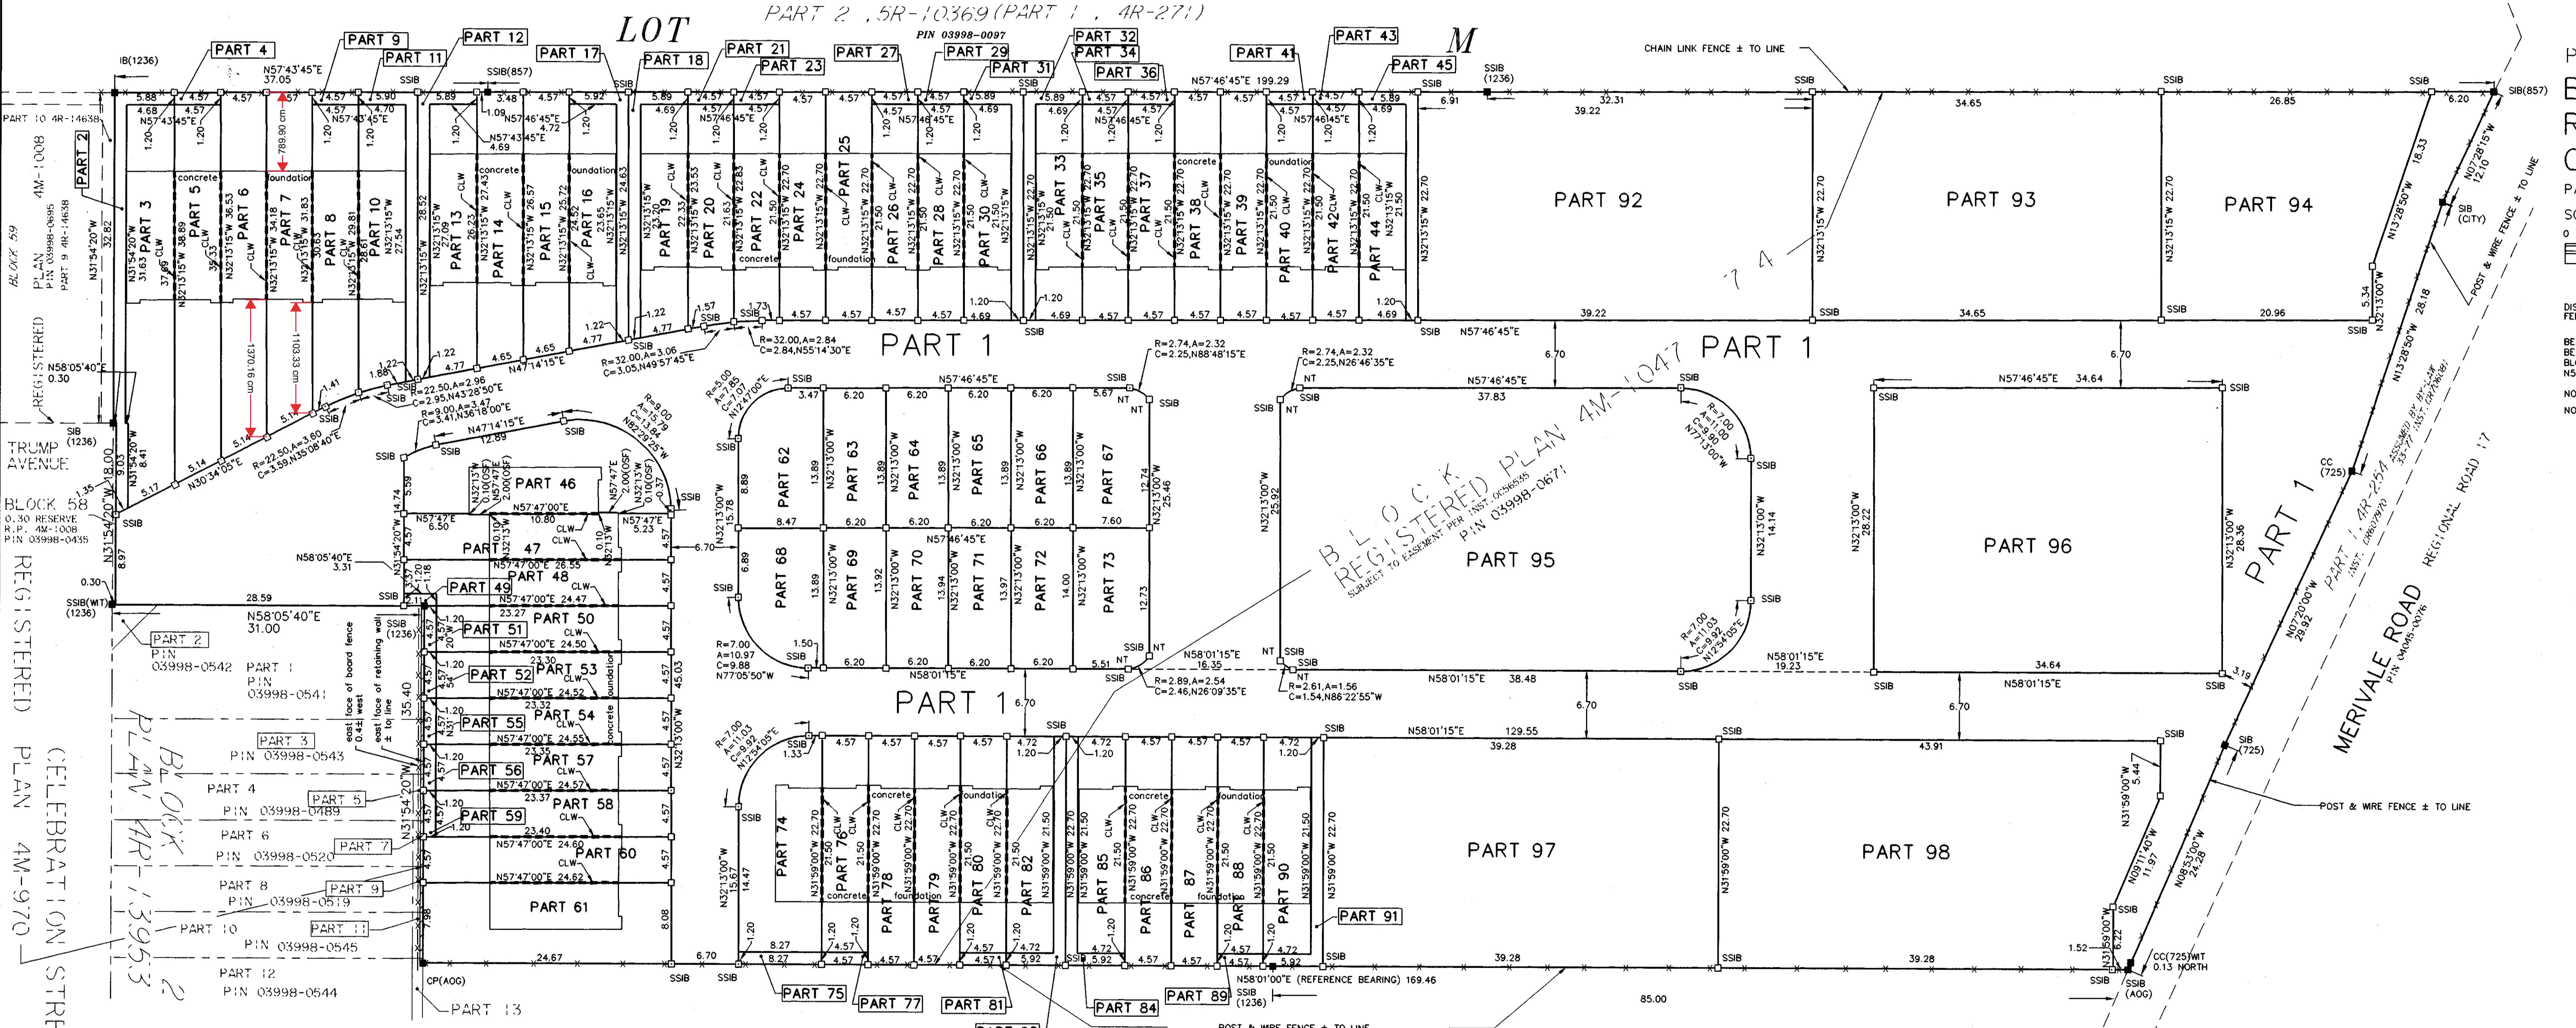

SURVEYOR'S CERTIFICATE:
 I HEREBY CERTIFY THAT:
 1. THIS PLAN AND SURVEY ARE CORRECT AND IN ACCORDANCE WITH THE SURVEYS
 MADE BY THE SURVEYORS ACT AND THE LAND TITLES ACT AND THE REGULATIONS
 MADE THEREUNDER.
 2. THE SURVEY WAS COMPLETED ON THE 13 DAY OF SEPTEMBER
 2002.