

RW  
6097


Committee of Adjustment  
Received | Reçu le  
2025-02-05  
City of Ottawa | Ville d'Ottawa  
Comité de dérogation

NOT  
TO  
SCALE

6122  
RW  
55.10 HA.

to be retained

LR 0606

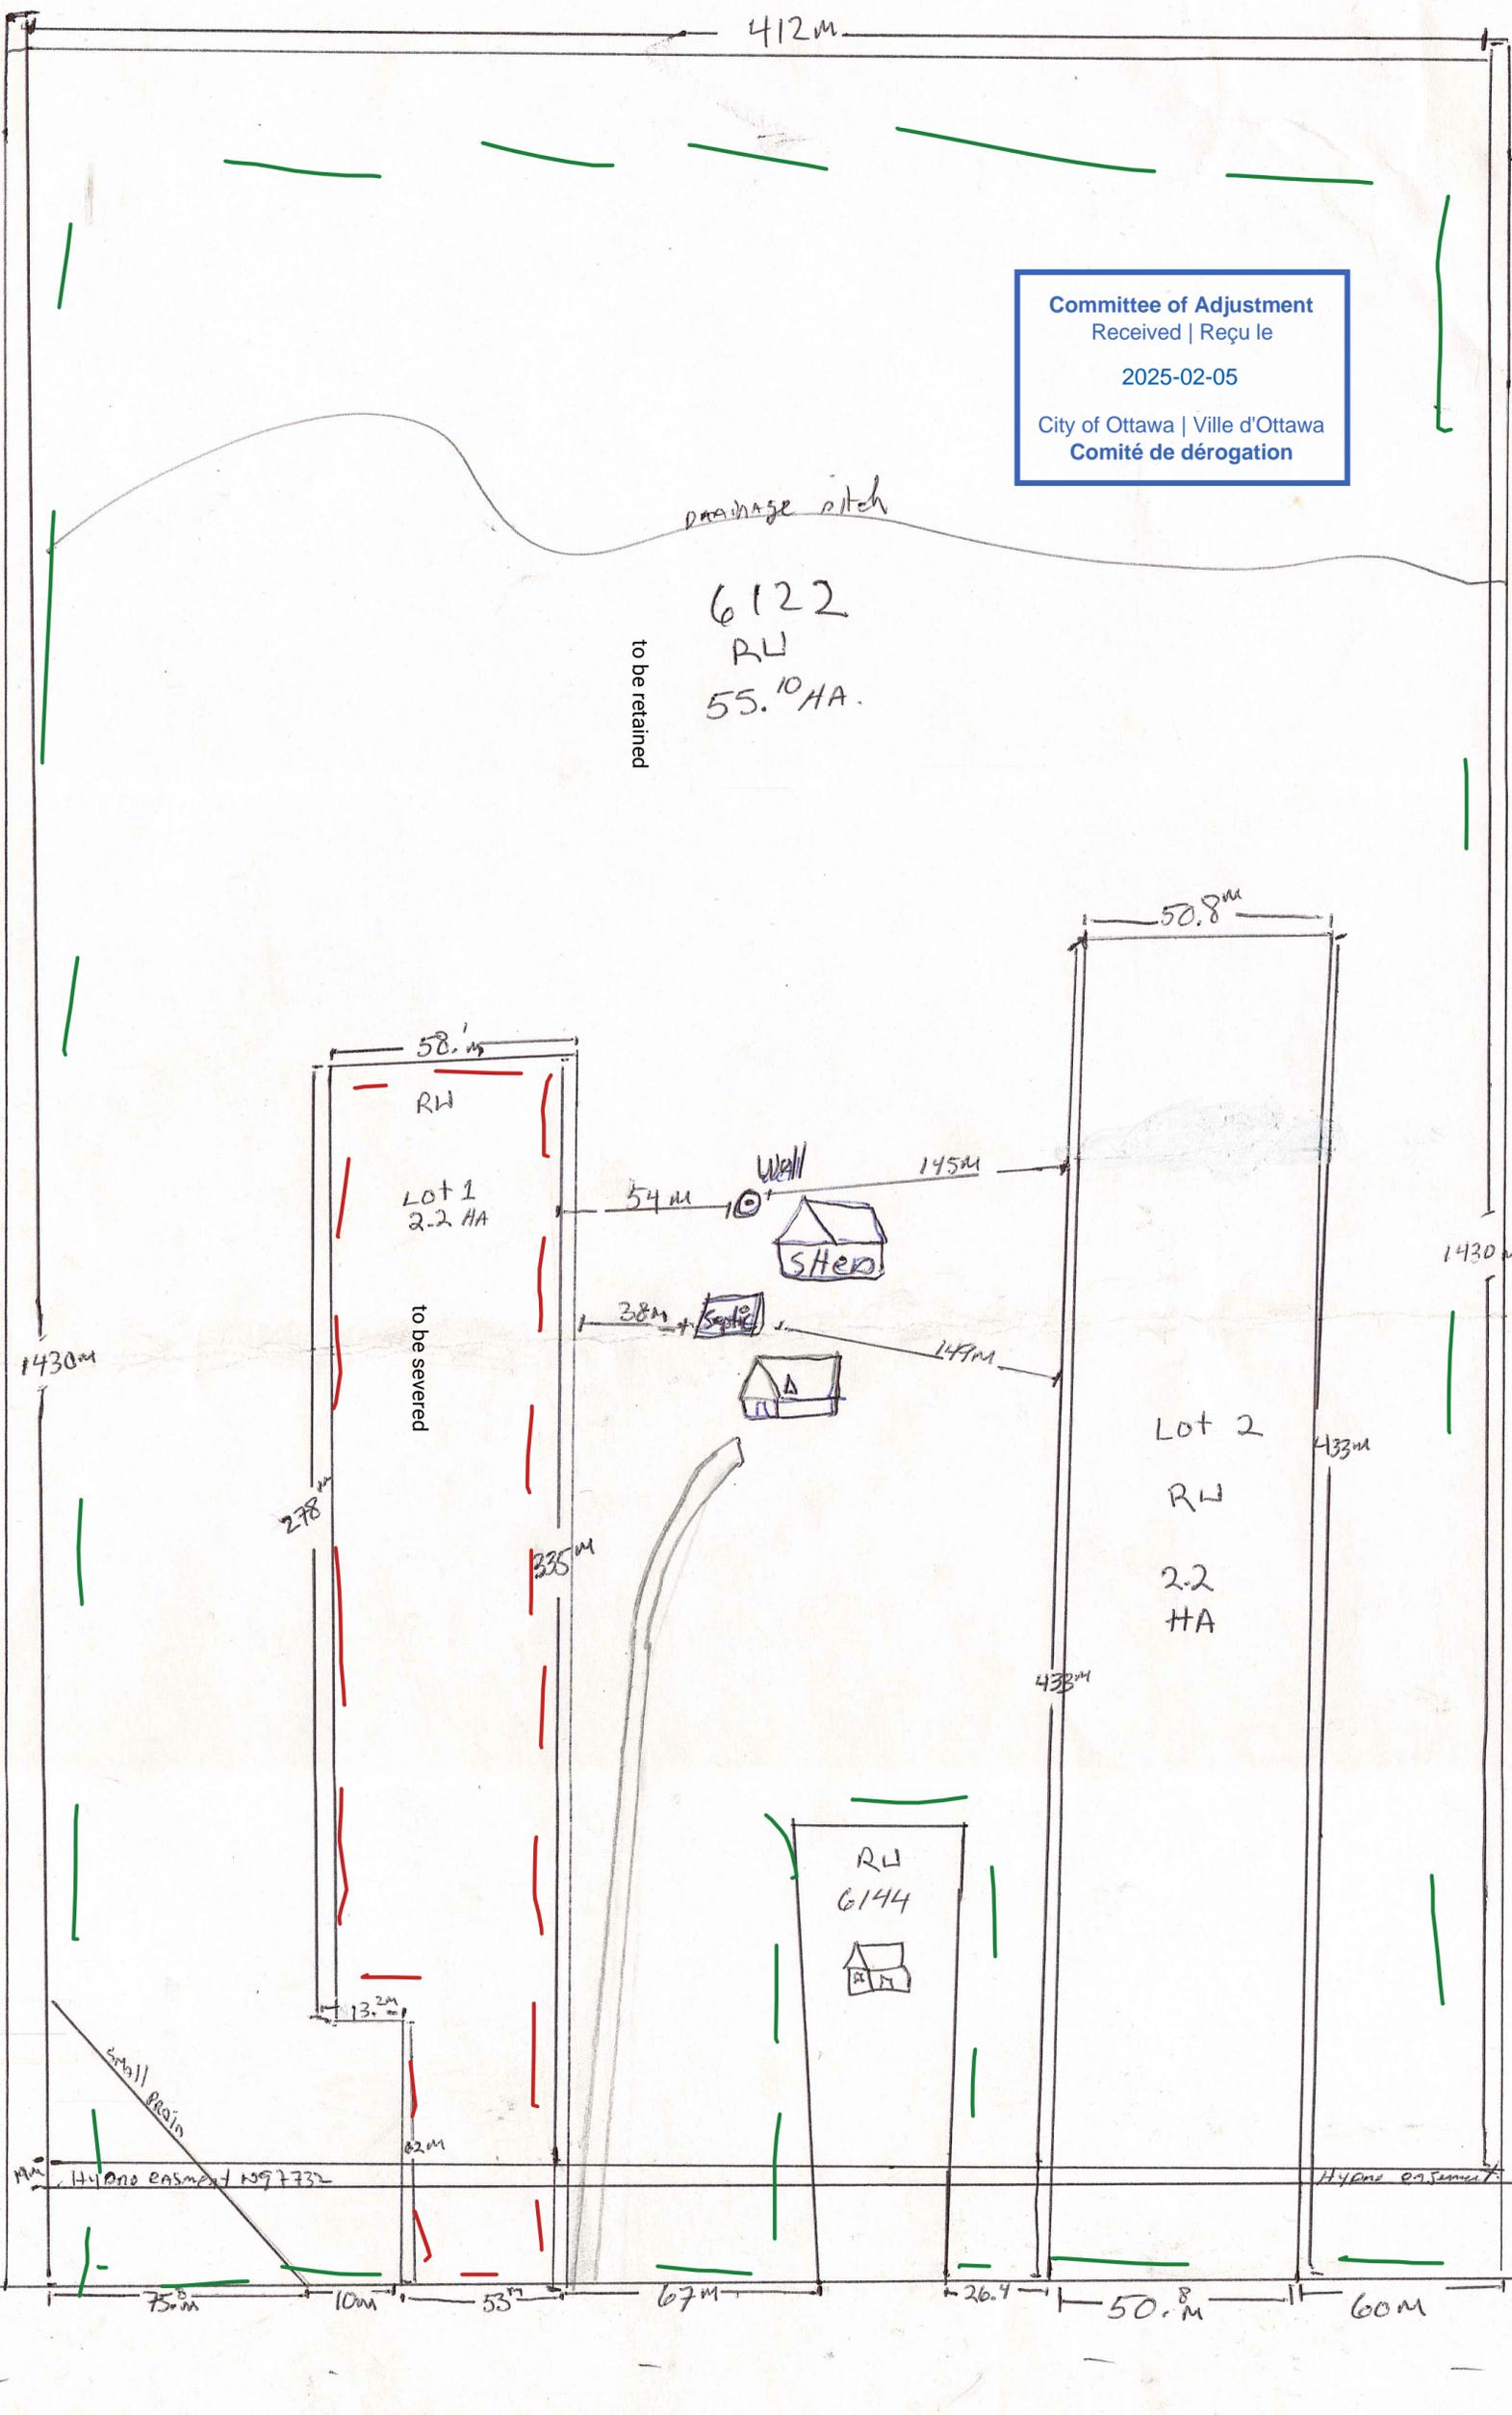

RW  
6142

KANS  
5KM  
↓

First line RD

RR

RW	RW	RW	RW
6101	6097	6091	6083

RU  
6097

Committee of Adjustment  
Received | Reçu le  
2025-02-05  
City of Ottawa | Ville d'Ottawa  
Comité de dérogation


NOT  
TO  
SCALE

6122  
RU  
55.10 HA.

to be retained

drainage ditch

LR 0606

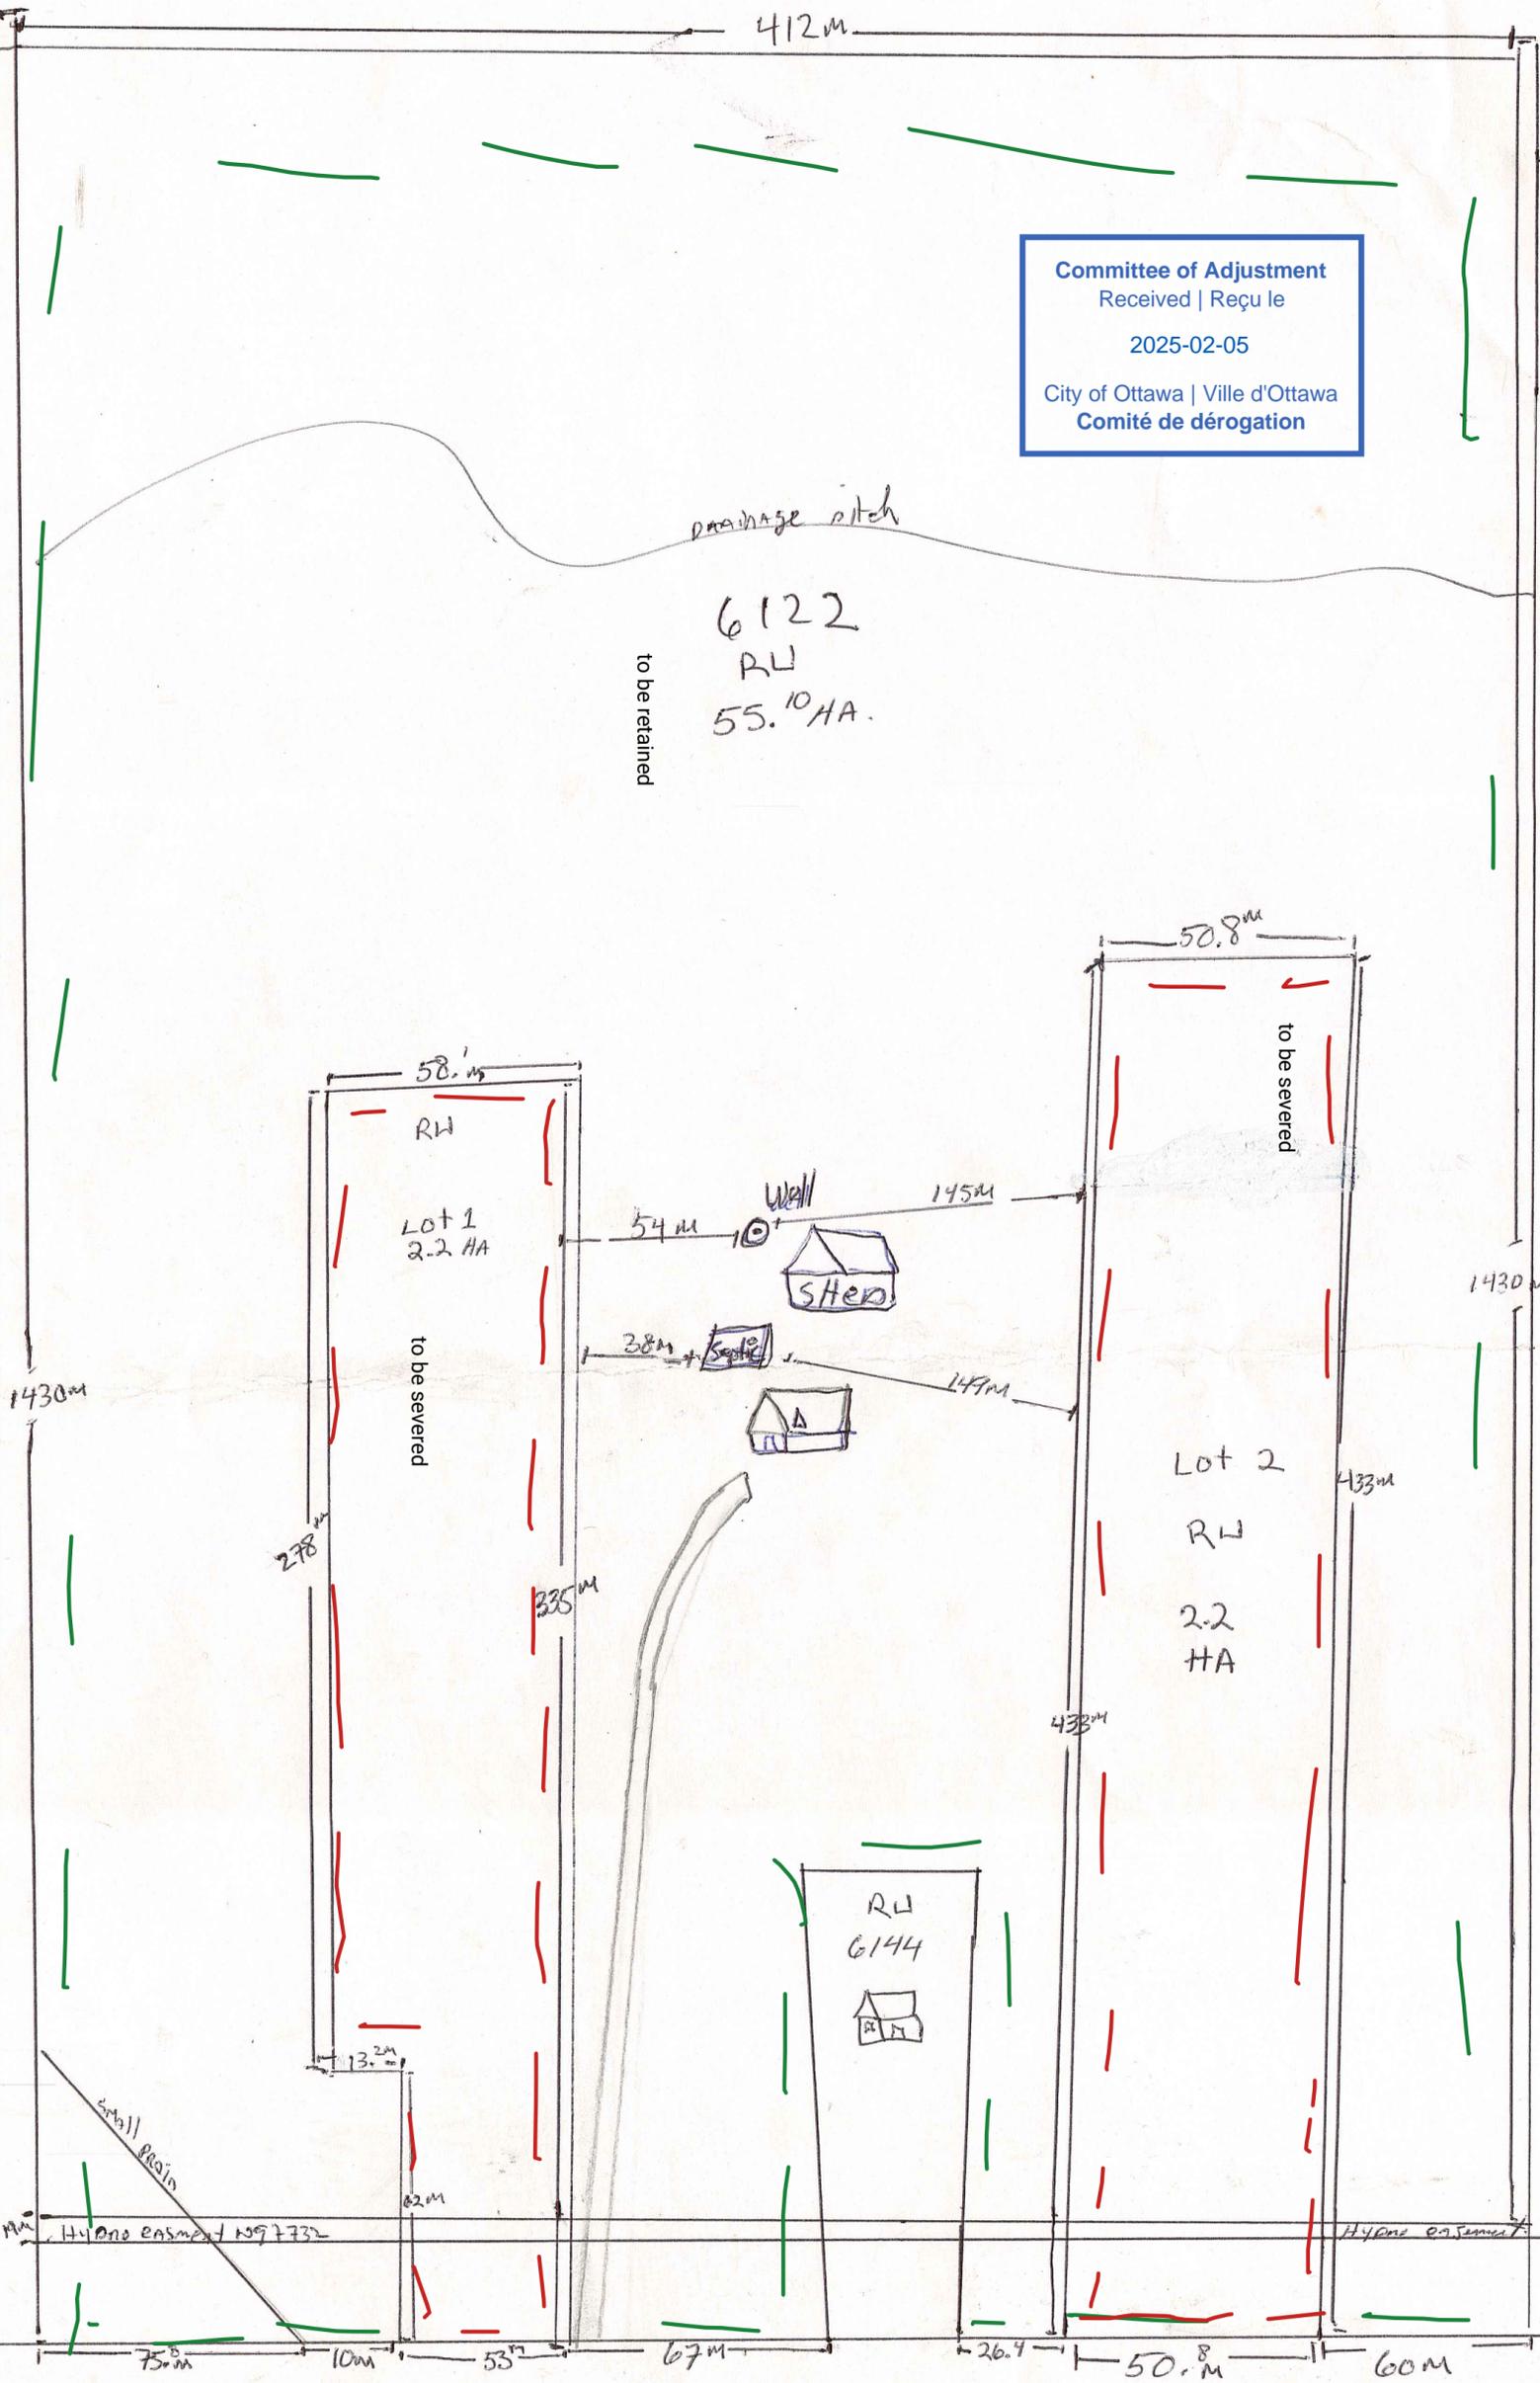

N

RW  
6142

KANS  
5KM  
↓

First line RD

RR

RU	RU	RU	RU
6101	6097	6091	6083