



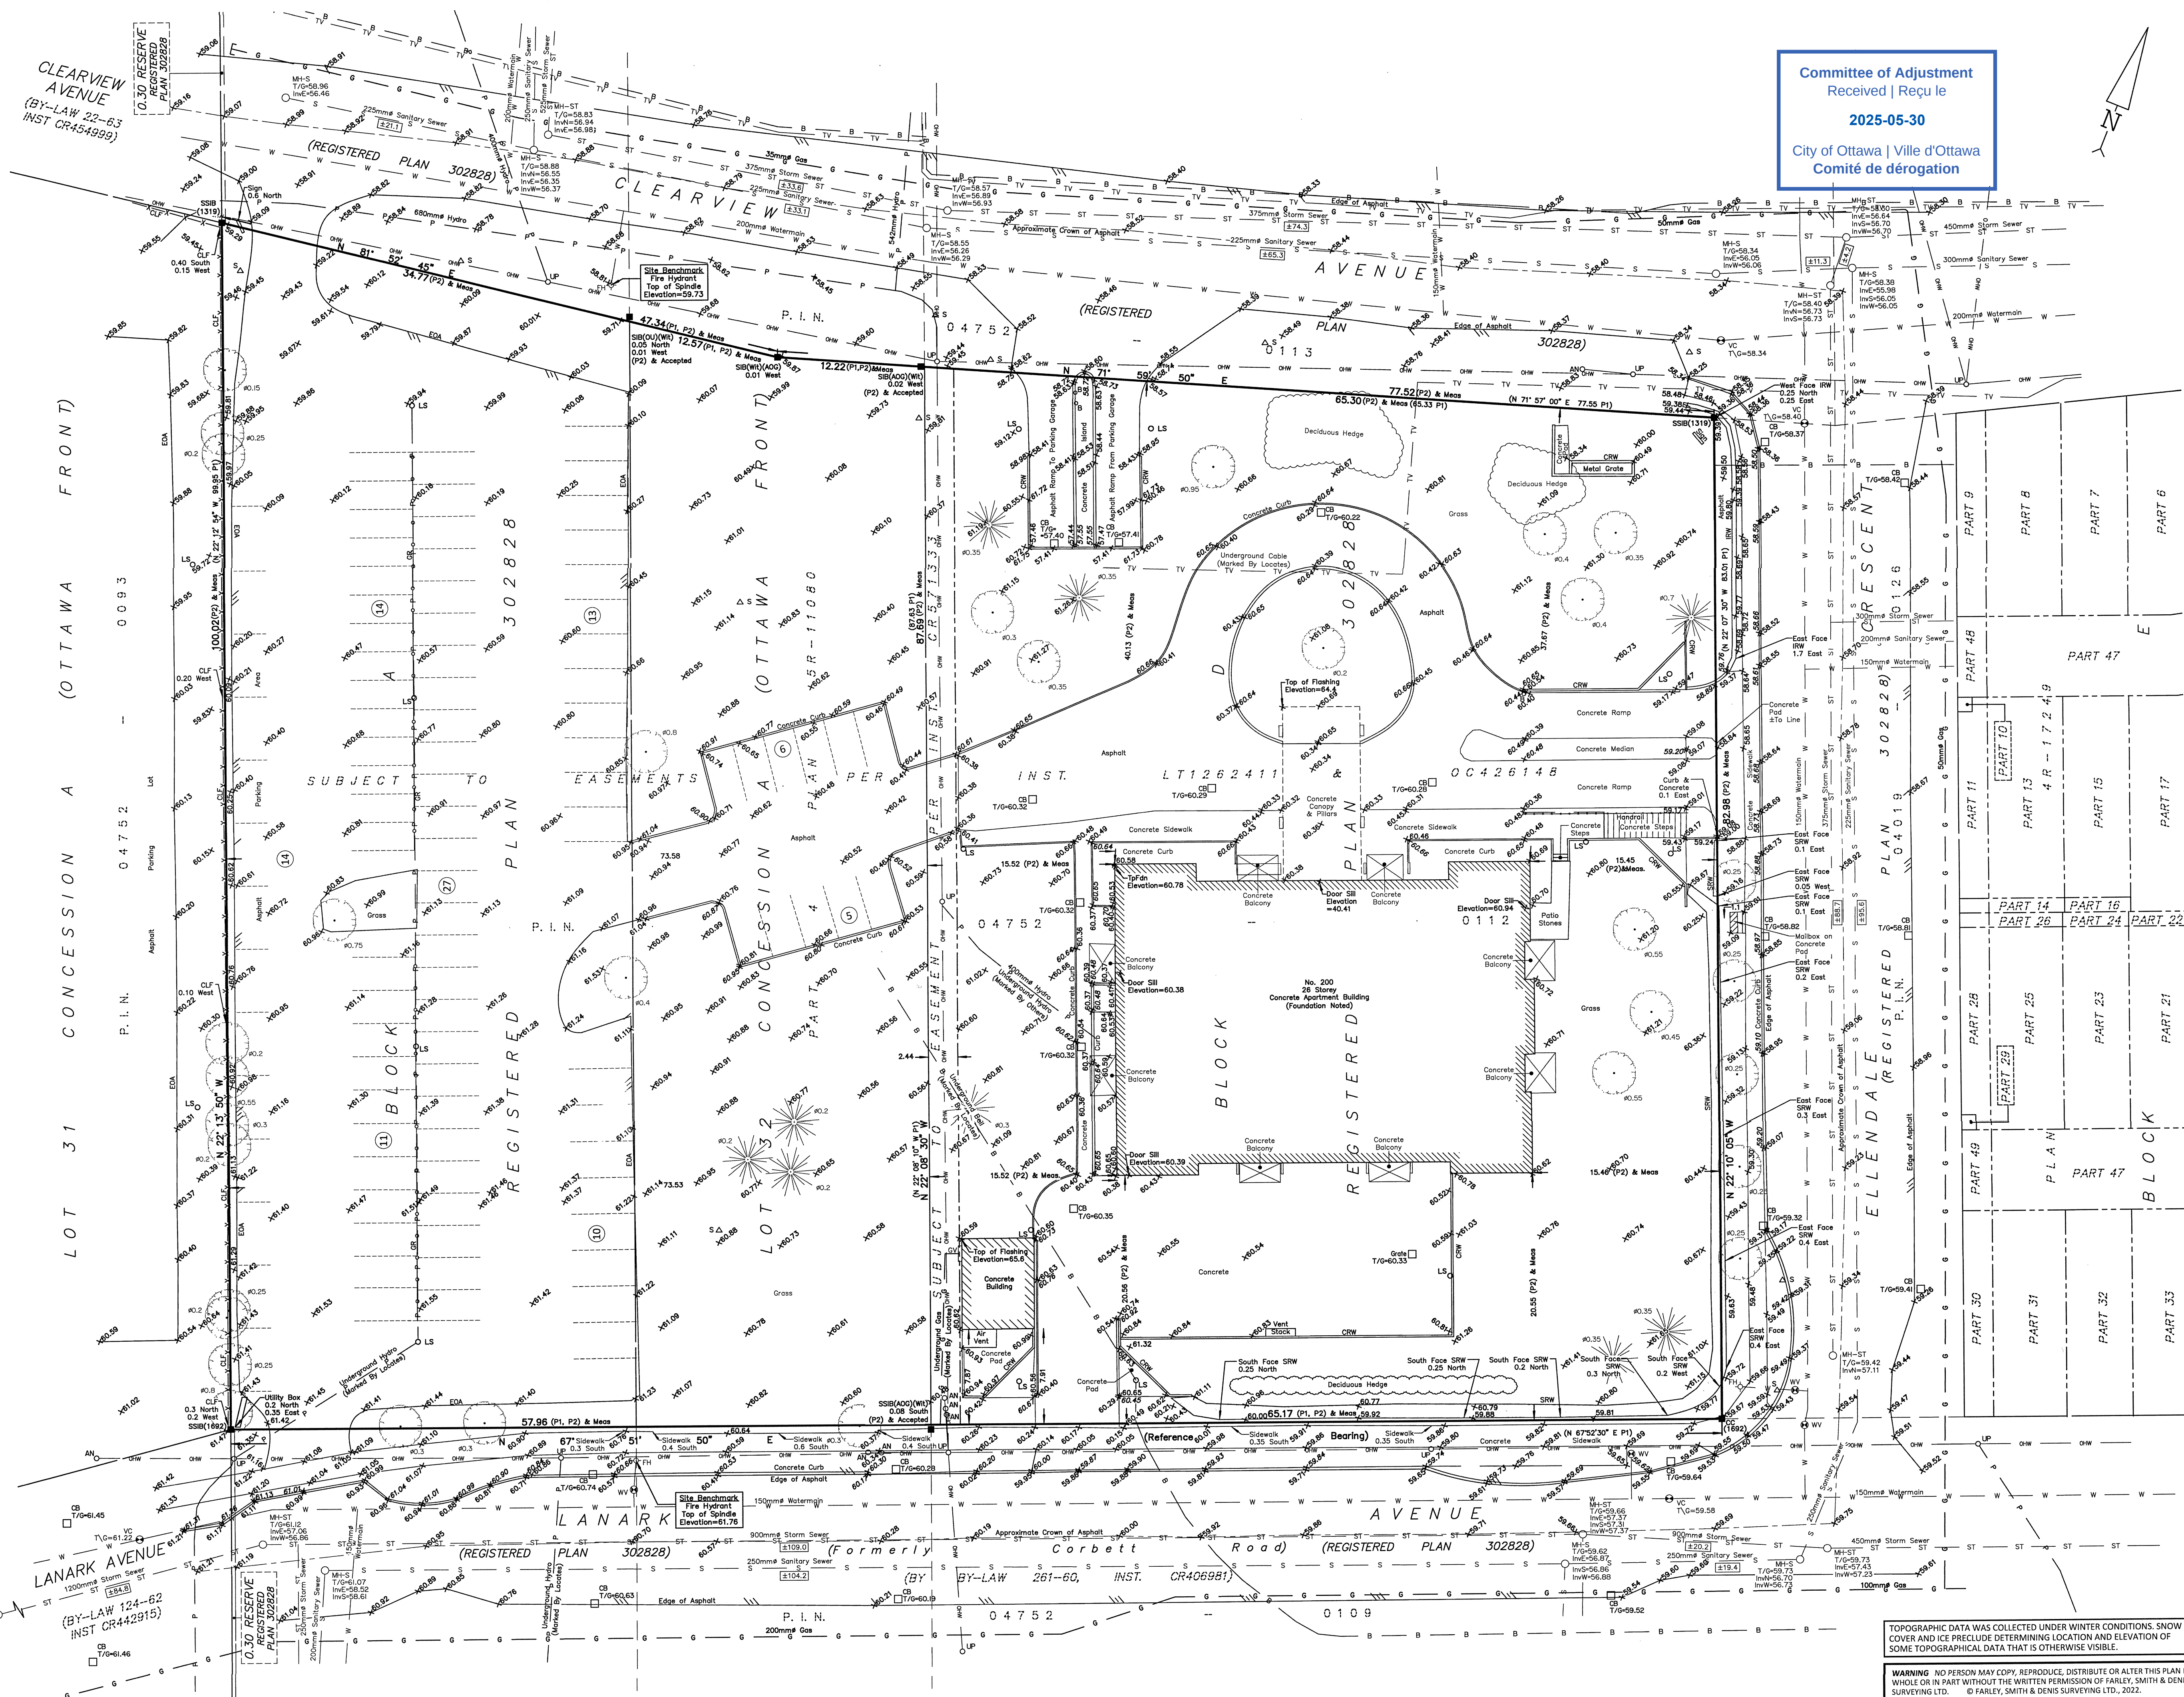

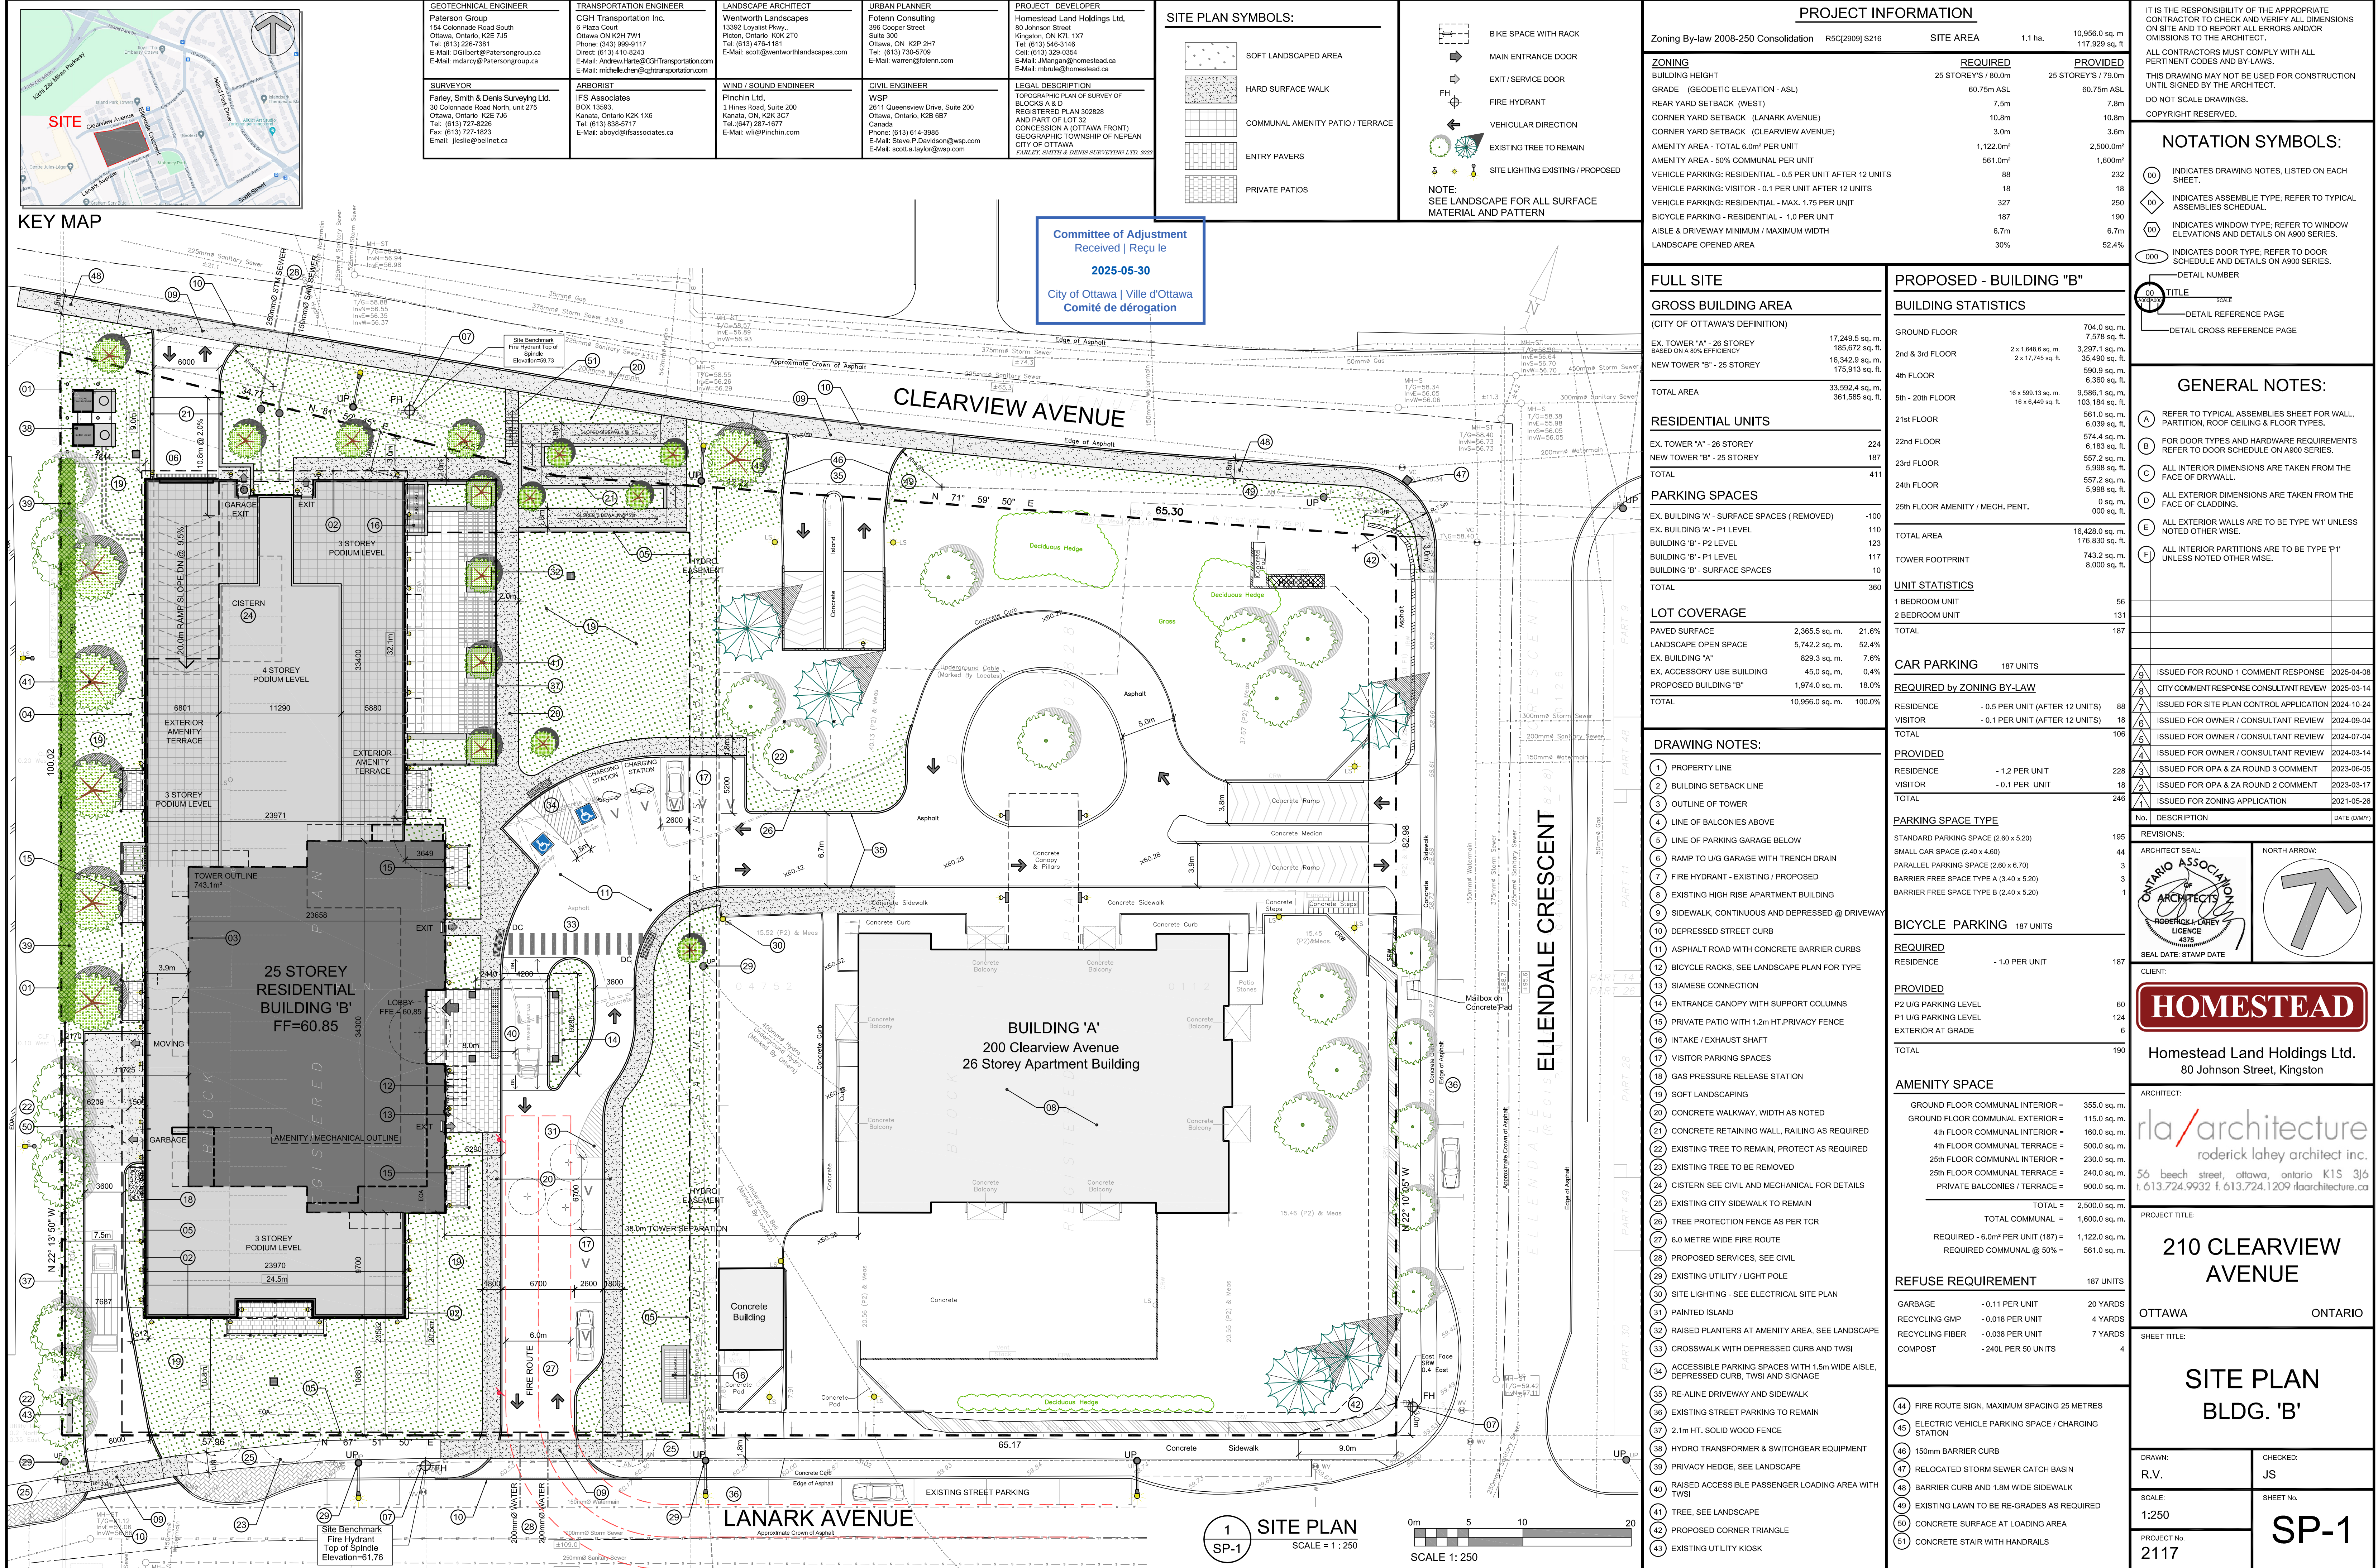

IT IS THE RESPONSIBILITY OF THE APPROPRIATE CONTRACTOR TO CHECK AND VERIFY ALL DIMENSIONS ON SITE AND TO REPORT ALL ERRORS AND/OR OMISSIONS TO THE ARCHITECT.

ALL CONTRACTORS MUST COMPLY WITH ALL PERTINENT CODES AND BY-LAWS.

THIS DRAWING MAY NOT BE USED FOR CONSTRUCTION UNTIL SIGNED BY THE ARCHITECT.

DO NOT SCALE DRAWINGS.

COPYRIGHT RESERVED.



DRAWN: G.E./C.E.	CHECKED: J.S.
SCALE: 1 : 250	SHEET No: A-200
PROJECT No: 2117	

PLOT DATE: 28/05/2025 4:25:20 PM	C:\Users\jahanOneDrive - Roderick Layey Architect\IncDocuments\2117_2100_CLEARVIEW_R24_1.6_jahanFUWIRG.rvt	PLOT SCALE: 1:1	PAPER SIZE: ARCH D 24" x 36" (610.00 x 914.00mm)
----------------------------------	--	-----------------	--

DO NOT SCALE DRAWINGS.
COPYRIGHT RESERVED.
