



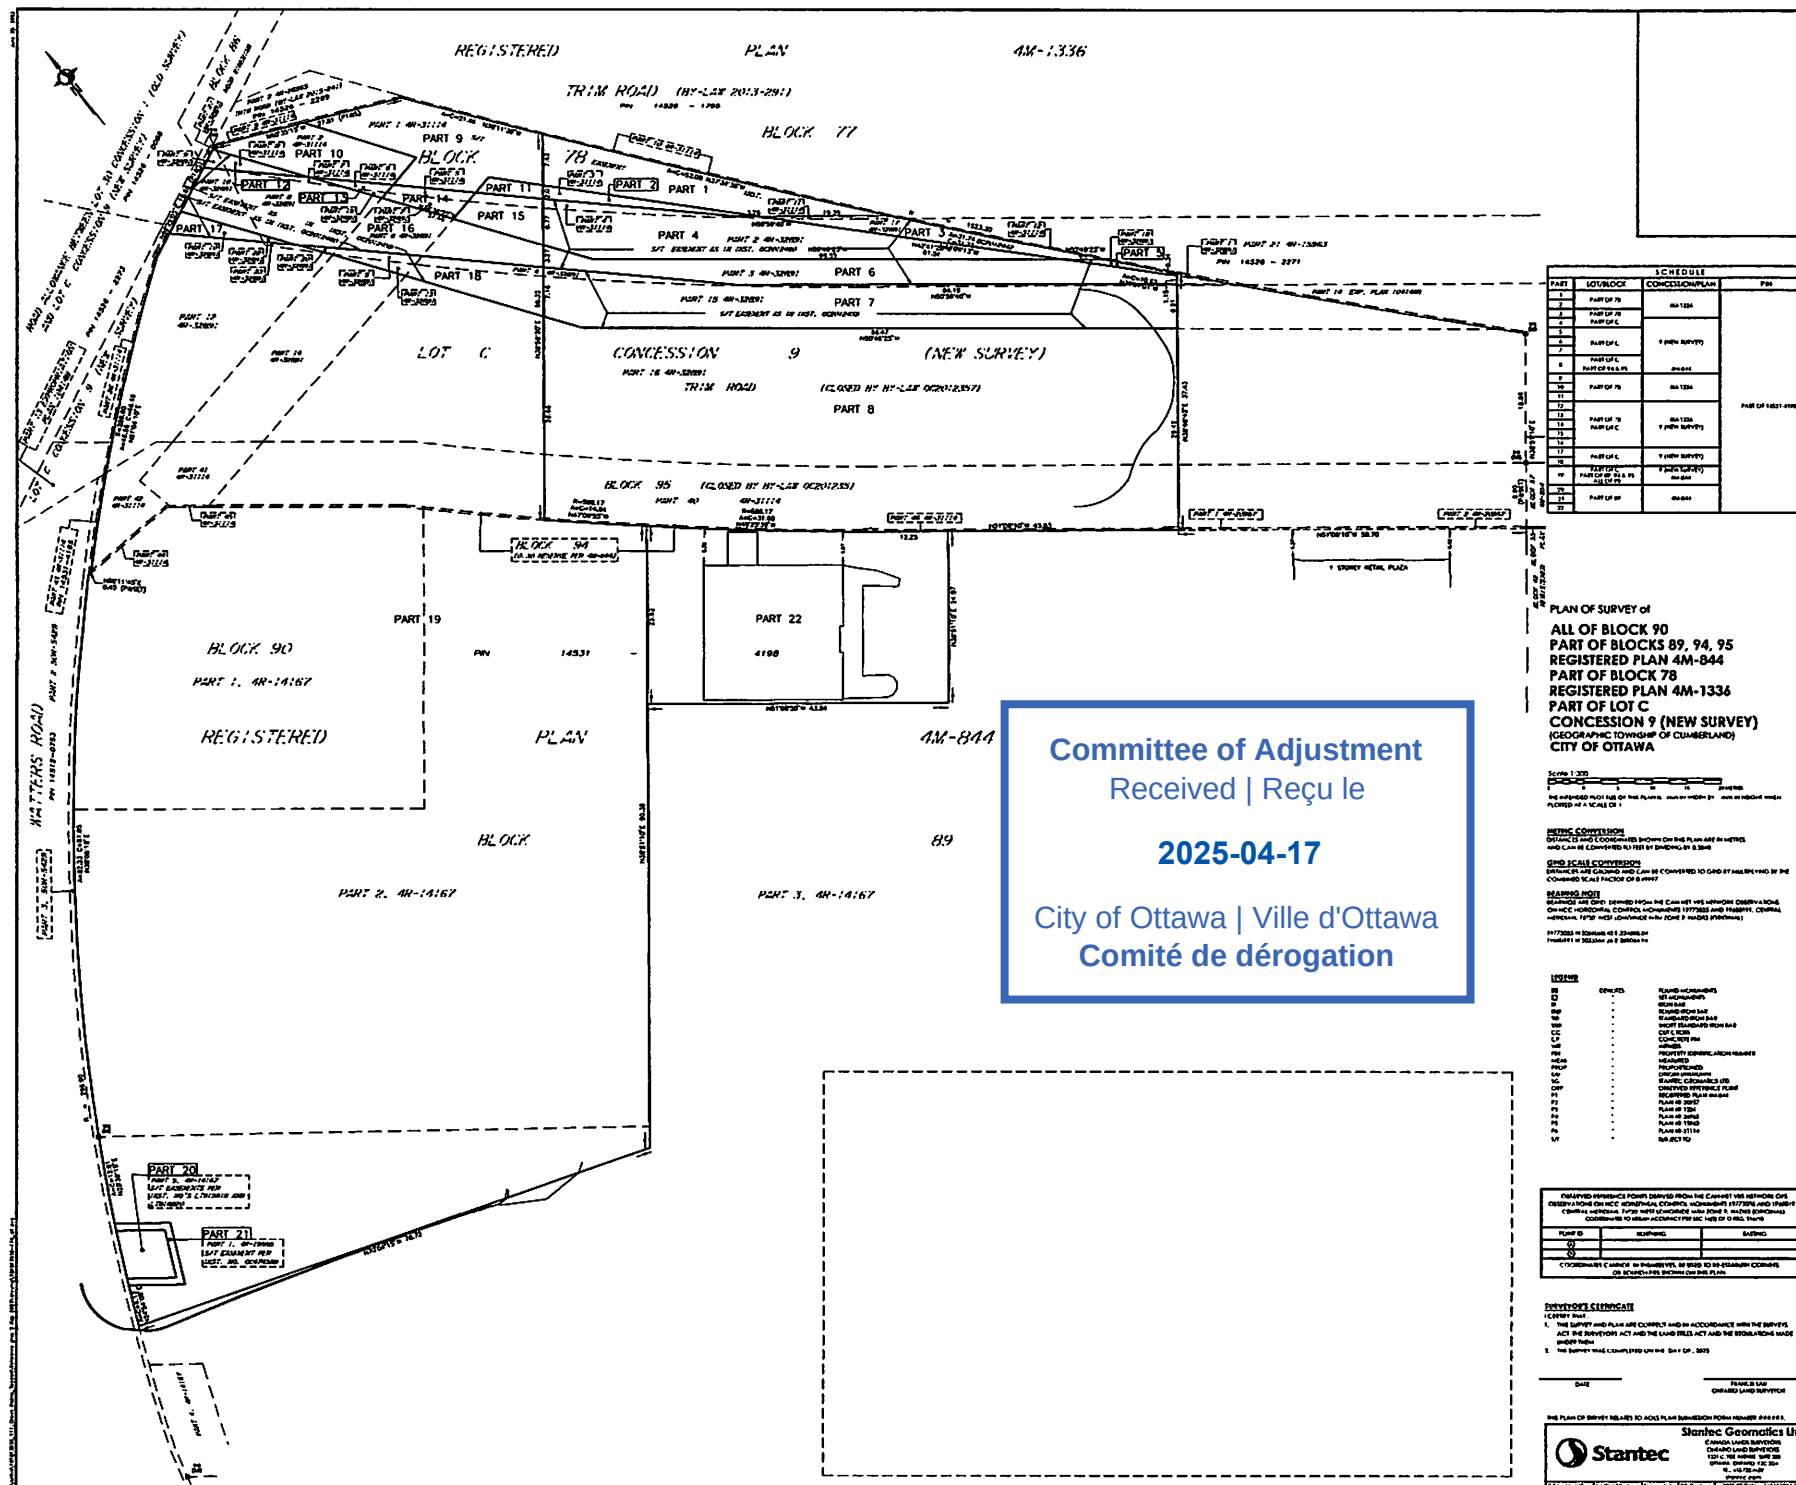

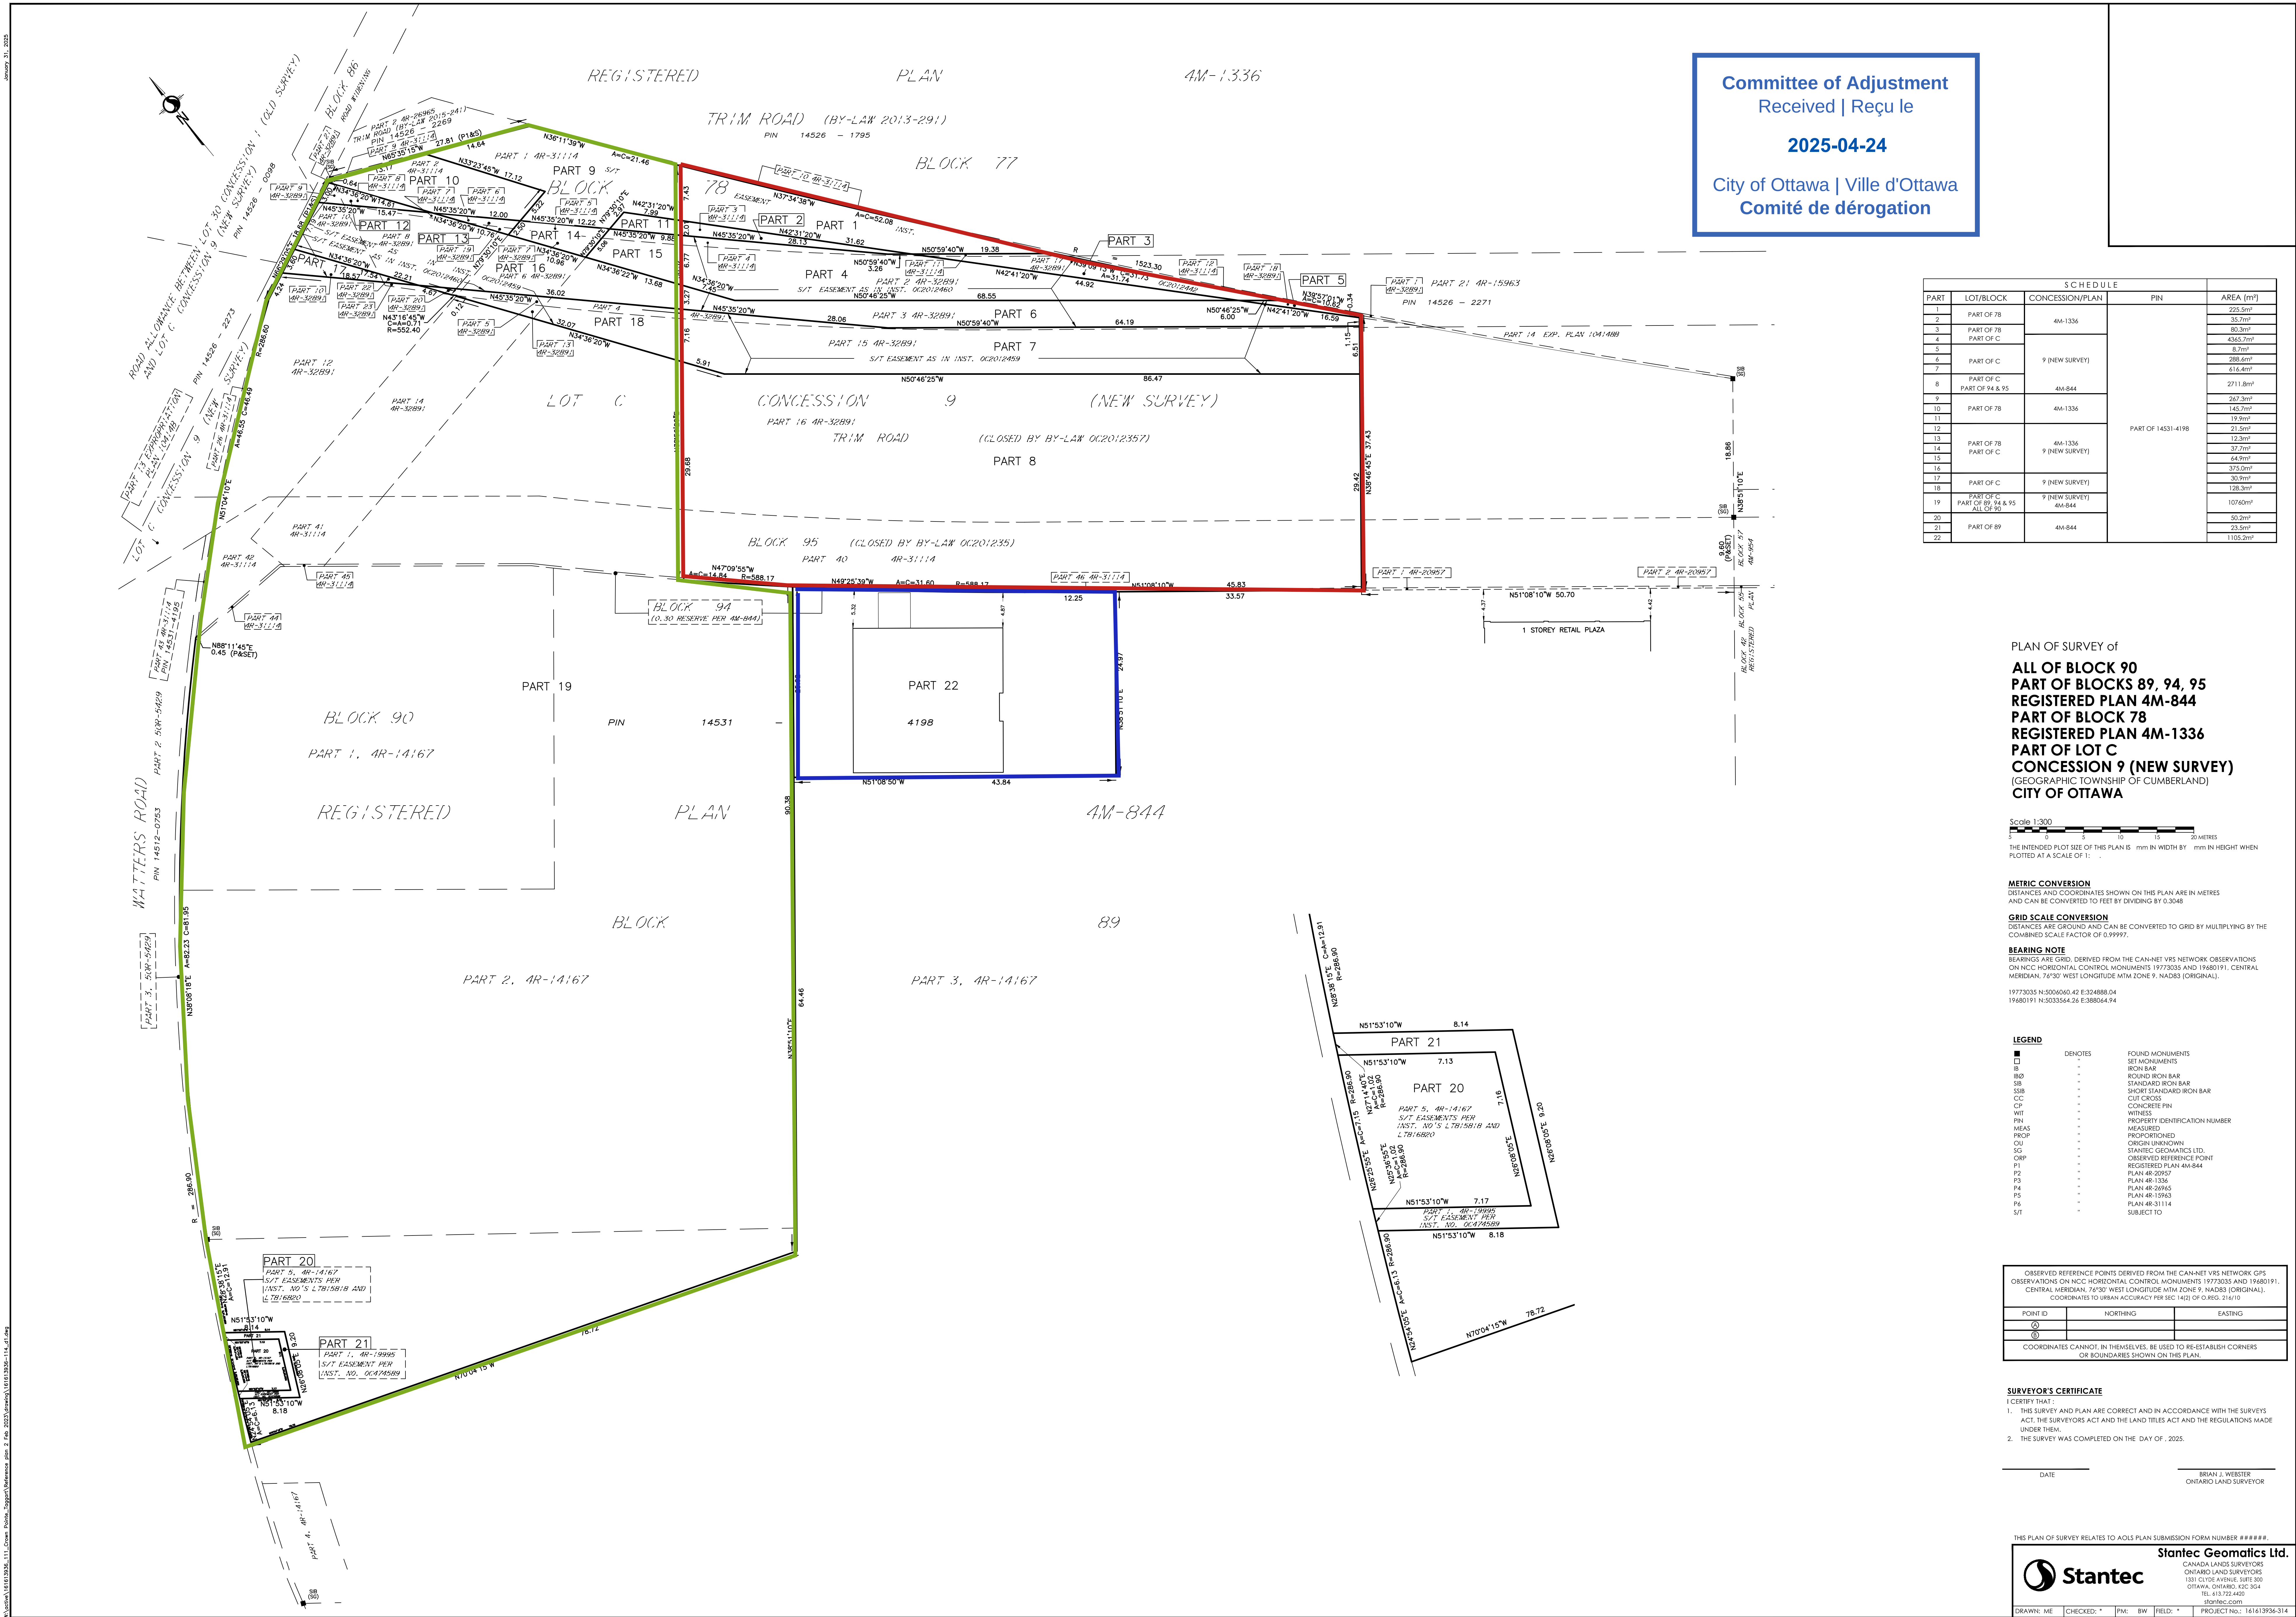


Committee of Adjustment
Received | Reçu le

2025-04-24

City of Ottawa | Ville d'Ottawa
Comité de dérogation

SCHEDULE				
PART	LOT/BLOCK	CONCESSION/PLAN	PIN	AREA (m²)
1	PART OF 78	4M-1336	PART OF 14531-4198	225.5m²
2	PART OF 78			35.7m²
3	PART OF 78			80.3m²
4	PART OF C			1365.7m²
5				8.7m²
6	PART OF C	9 (NEW SURVEY)		288.6m²
7				616.4m²
8	PART OF C			2711.8m²
9	PART OF 78	4M-844		267.3m²
10	PART OF 78	4M-1336		145.7m²
11				19.9m²
12				21.5m²
13	PART OF 78	4M-1336		12.3m²
14	PART OF C	9 (NEW SURVEY)		37.7m²
15				64.9m²
16				373.0m²
17				30.7m²
18	PART OF C	9 (NEW SURVEY)		128.3m²
19	PART OF C	9 (NEW SURVEY)		10760m²
20	PART OF C	PART OF 89, 94 & 95 ALL OF 90		50.3m²
21		4M-844		23.5m²
22	PART OF 89	4M-844		1105.2m²

PLAN OF SURVEY of
ALL OF BLOCK 90
PART OF BLOCKS 89, 94, 95
REGISTERED PLAN 4M-844
PART OF BLOCK 78
REGISTERED PLAN 4M-1336
PART OF LOT C
CONCESSION 9 (NEW SURVEY)
(GEOGRAPHIC TOWNSHIP OF CUMBERLAND)
CITY OF OTTAWA

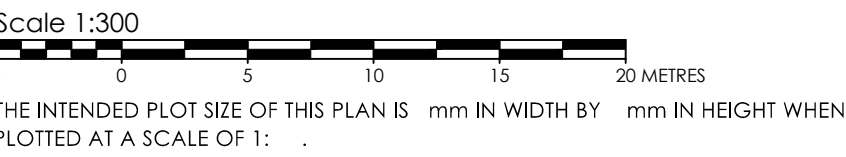

METRIC CONVERSION
DISTANCES AND COORDINATES SHOWN ON THIS PLAN ARE IN METRES
AND CAN BE CONVERTED TO FEET BY DIVIDING BY 0.3048

GRID SCALE CONVERSION
DISTANCES ARE GRID AND CAN BE CONVERTED TO GRID BY MULTIPLYING BY THE
COMBINED SCALE FACTOR OF 0.99997

BEARING NOTE
BEARINGS ARE GRID, DERIVED FROM THE CAN-NET VRS NETWORK OBSERVATIONS
ON NCC HORIZONTAL CONTROL MONUMENTS 19773035 AND 17680191, CENTRAL
MERIDIAN, 74°30' WEST LONGITUDE MTM ZONE 9, NAD83 (ORIGINAL).
19773035 N500460.42 E324888.04
17680191 N503354.26 E388064.94


LEGEND		
■	DENOTES	FOUND MONUMENTS
□		SET MONUMENTS
IB	-	IRON BAR
IBP	-	ROUND IRON BAR
SIB	-	STANDARD IRON BAR
SIB	-	SHORT STANDARD IRON BAR
CC	-	CUT CROSS
CP	-	CONCRETE PIN
WT	-	WITNESS
PIN	-	PROPERTY IDENTIFICATION NUMBER
MEAS	-	MEASURED
PROP	-	PROPORTIONED
OU	-	ORIGIN UNKNOWN
SG	-	STANTEC GEOMATICS LTD.
ORP	-	OBSERVED REFERENCE POINT
P1	-	REGISTERED PLAN 4M-844
P2	-	PLAN 4M-20957
P3	-	PLAN 4M-1336
P4	-	PLAN 4M-26965
P5	-	PLAN 4M-15963
P6	-	PLAN 4M-31114
S/T	-	SUBJECT TO

OBSERVED REFERENCE POINTS DERIVED FROM THE CAN-NET VRS NETWORK. GPS OBSERVATIONS ON NCC HORIZONTAL CONTROL MONUMENTS 19773035 AND 17680191, CENTRAL MERIDIAN, 74°30' WEST LONGITUDE MTM ZONE 9, NAD83 (ORIGINAL). COORDINATES TO URBAN ACCURACY PER SEC 14(2) OF O. REG. 216/10.		
POINT ID	NORTHING	EASTING
①		
②		
COORDINATES CANNOT, IN THEMSELVES, BE USED TO RE-ESTABLISH CORNERS OR BOUNDARIES SHOWN ON THIS PLAN.		

SURVEYOR'S CERTIFICATE
I CERTIFY THAT :
1. THIS SURVEY AND PLAN ARE CORRECT AND IN ACCORDANCE WITH THE SURVEYS
ACT, THE SURVEYORS ACT AND THE LAND TITLES ACT AND THE REGULATIONS MADE
UNDER THEM;
2. THE SURVEY WAS COMPLETED ON THE DAY OF , 2025.

DATE _____
BRIAN J. WEBSTER
ONTARIO LAND SURVEYOR

THIS PLAN OF SURVEY RELATES TO AOLS PLAN SUBMISSION FORM NUMBER #####.

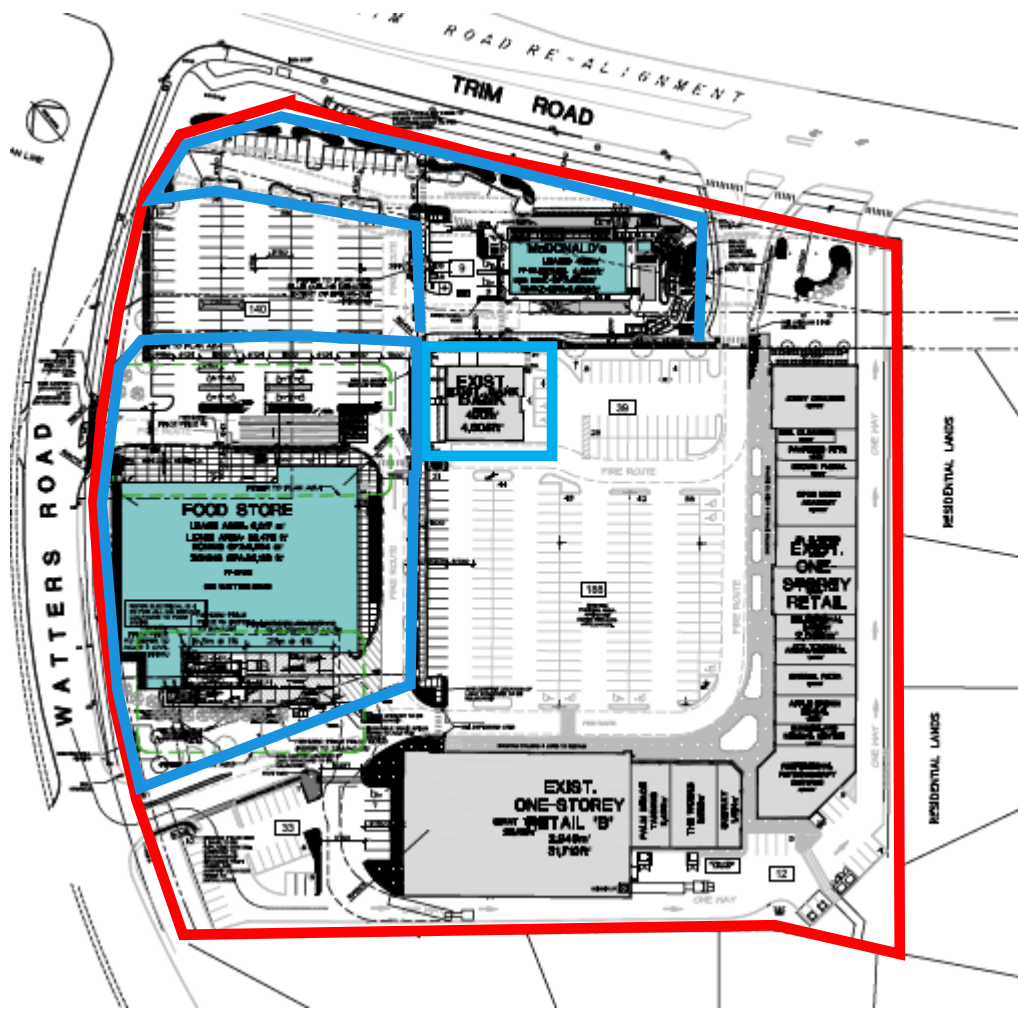

Committee of Adjustment
Received | Reçu le

2025-04-24

City of Ottawa | Ville d'Ottawa
Comité de dérogation