


1 LEVEL 2 SECOND FLOOR PLAN  
1 : 50

No.	Description	Date
001	ISSUED FOR CLIENT REVIEW	2025-10-XX

All measurements are to be checked and verified on site by contractor before proceeding with the work. Do not scale the drawings.

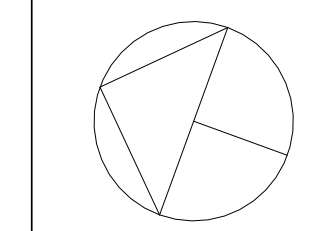

**ARCHicana**

Consultant:

Project Name  
**ISLAM CARE CENTRE**

Project number  
**2501-00**

Client:  
**ISLAM CARE CENTRE**


Drawn by  
**SA/HQ** Date  
**JULY 01/25**

Checked by  
**HA** Scale  
**1 : 50**

Sheet Name  
**LEVEL 2 - SECOND FLOOR PLAN**

Sheet Number  
**A102**



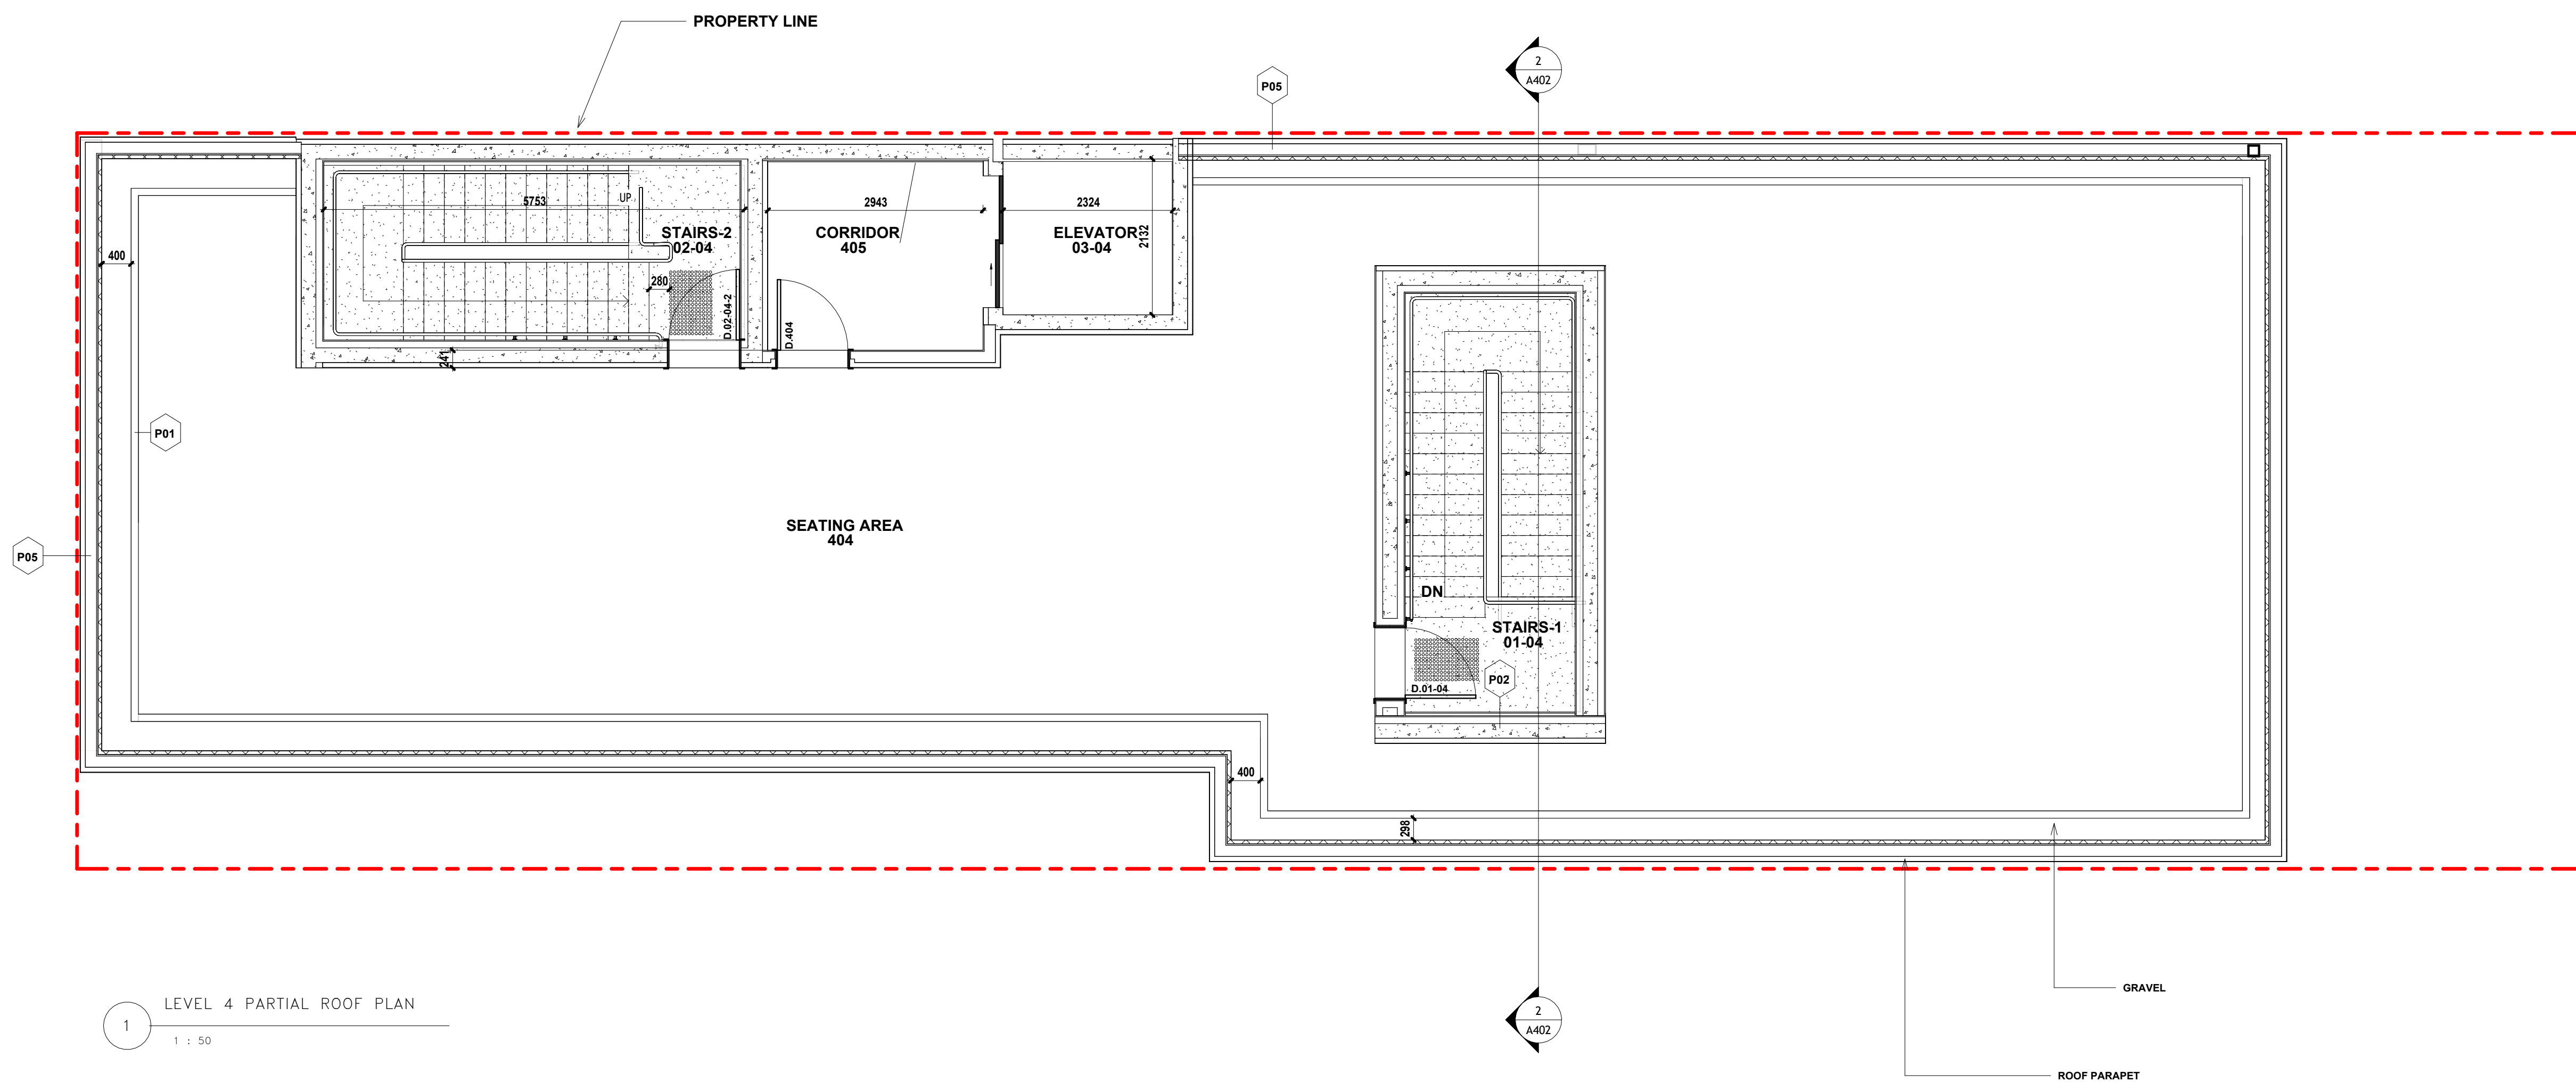


1 LEVEL 4 PARTIAL ROOF PLAN  
1 : 50

001	ISSUED FOR CLIENT REVIEW	2025-10-XX
-----	--------------------------	------------

No.	Description	Date
-----	-------------	------

All measurement are to be checked and verified on site by contractor before proceeding with the work. Do not scale the drawings.

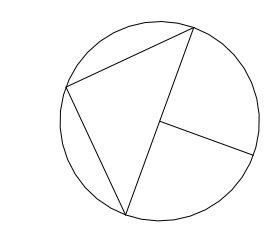

**ARCHICANA**

Consultant:

Project Name  
**ISLAM CARE CENTRE**

Project number  
**2501-00**

Client:  
**ISLAM CARE CENTRE**

Drawn by <b>SA/HQ</b>	Date <b>JULY 01/25</b>
--------------------------	---------------------------

Checked by <b>HA</b>	Scale <b>1 : 50</b>
-------------------------	------------------------

Sheet Name  
**PARTIAL ROOF PLAN**

Sheet Number  
**A104**

2026-01-27 12:25:40 PM












No.	Description	Date
001	ISSUED FOR CLIENT REVIEW	2025-10-XX

No.	Description	Date

All measurements are to be checked and verified on site by contractor before proceeding with the work. Do not scale the drawings.

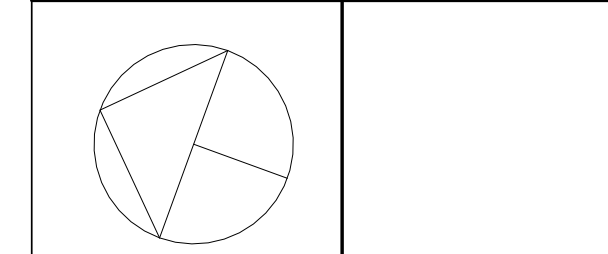

**ARCHicana**

Consultant:

Project Name  
**ISLAM CARE CENTRE**

Project number  
**2501-00**


Client:  
**ISLAM CARE CENTRE**

Drawn by <b>SA/HQ</b>	Date <b>JULY 01/25</b>
--------------------------	---------------------------

Checked by <b>HA</b>	Scale <b>1 : 50</b>
-------------------------	------------------------

Sheet Name  
**BUILDING SECTION AA**

Sheet Number  
**A401**

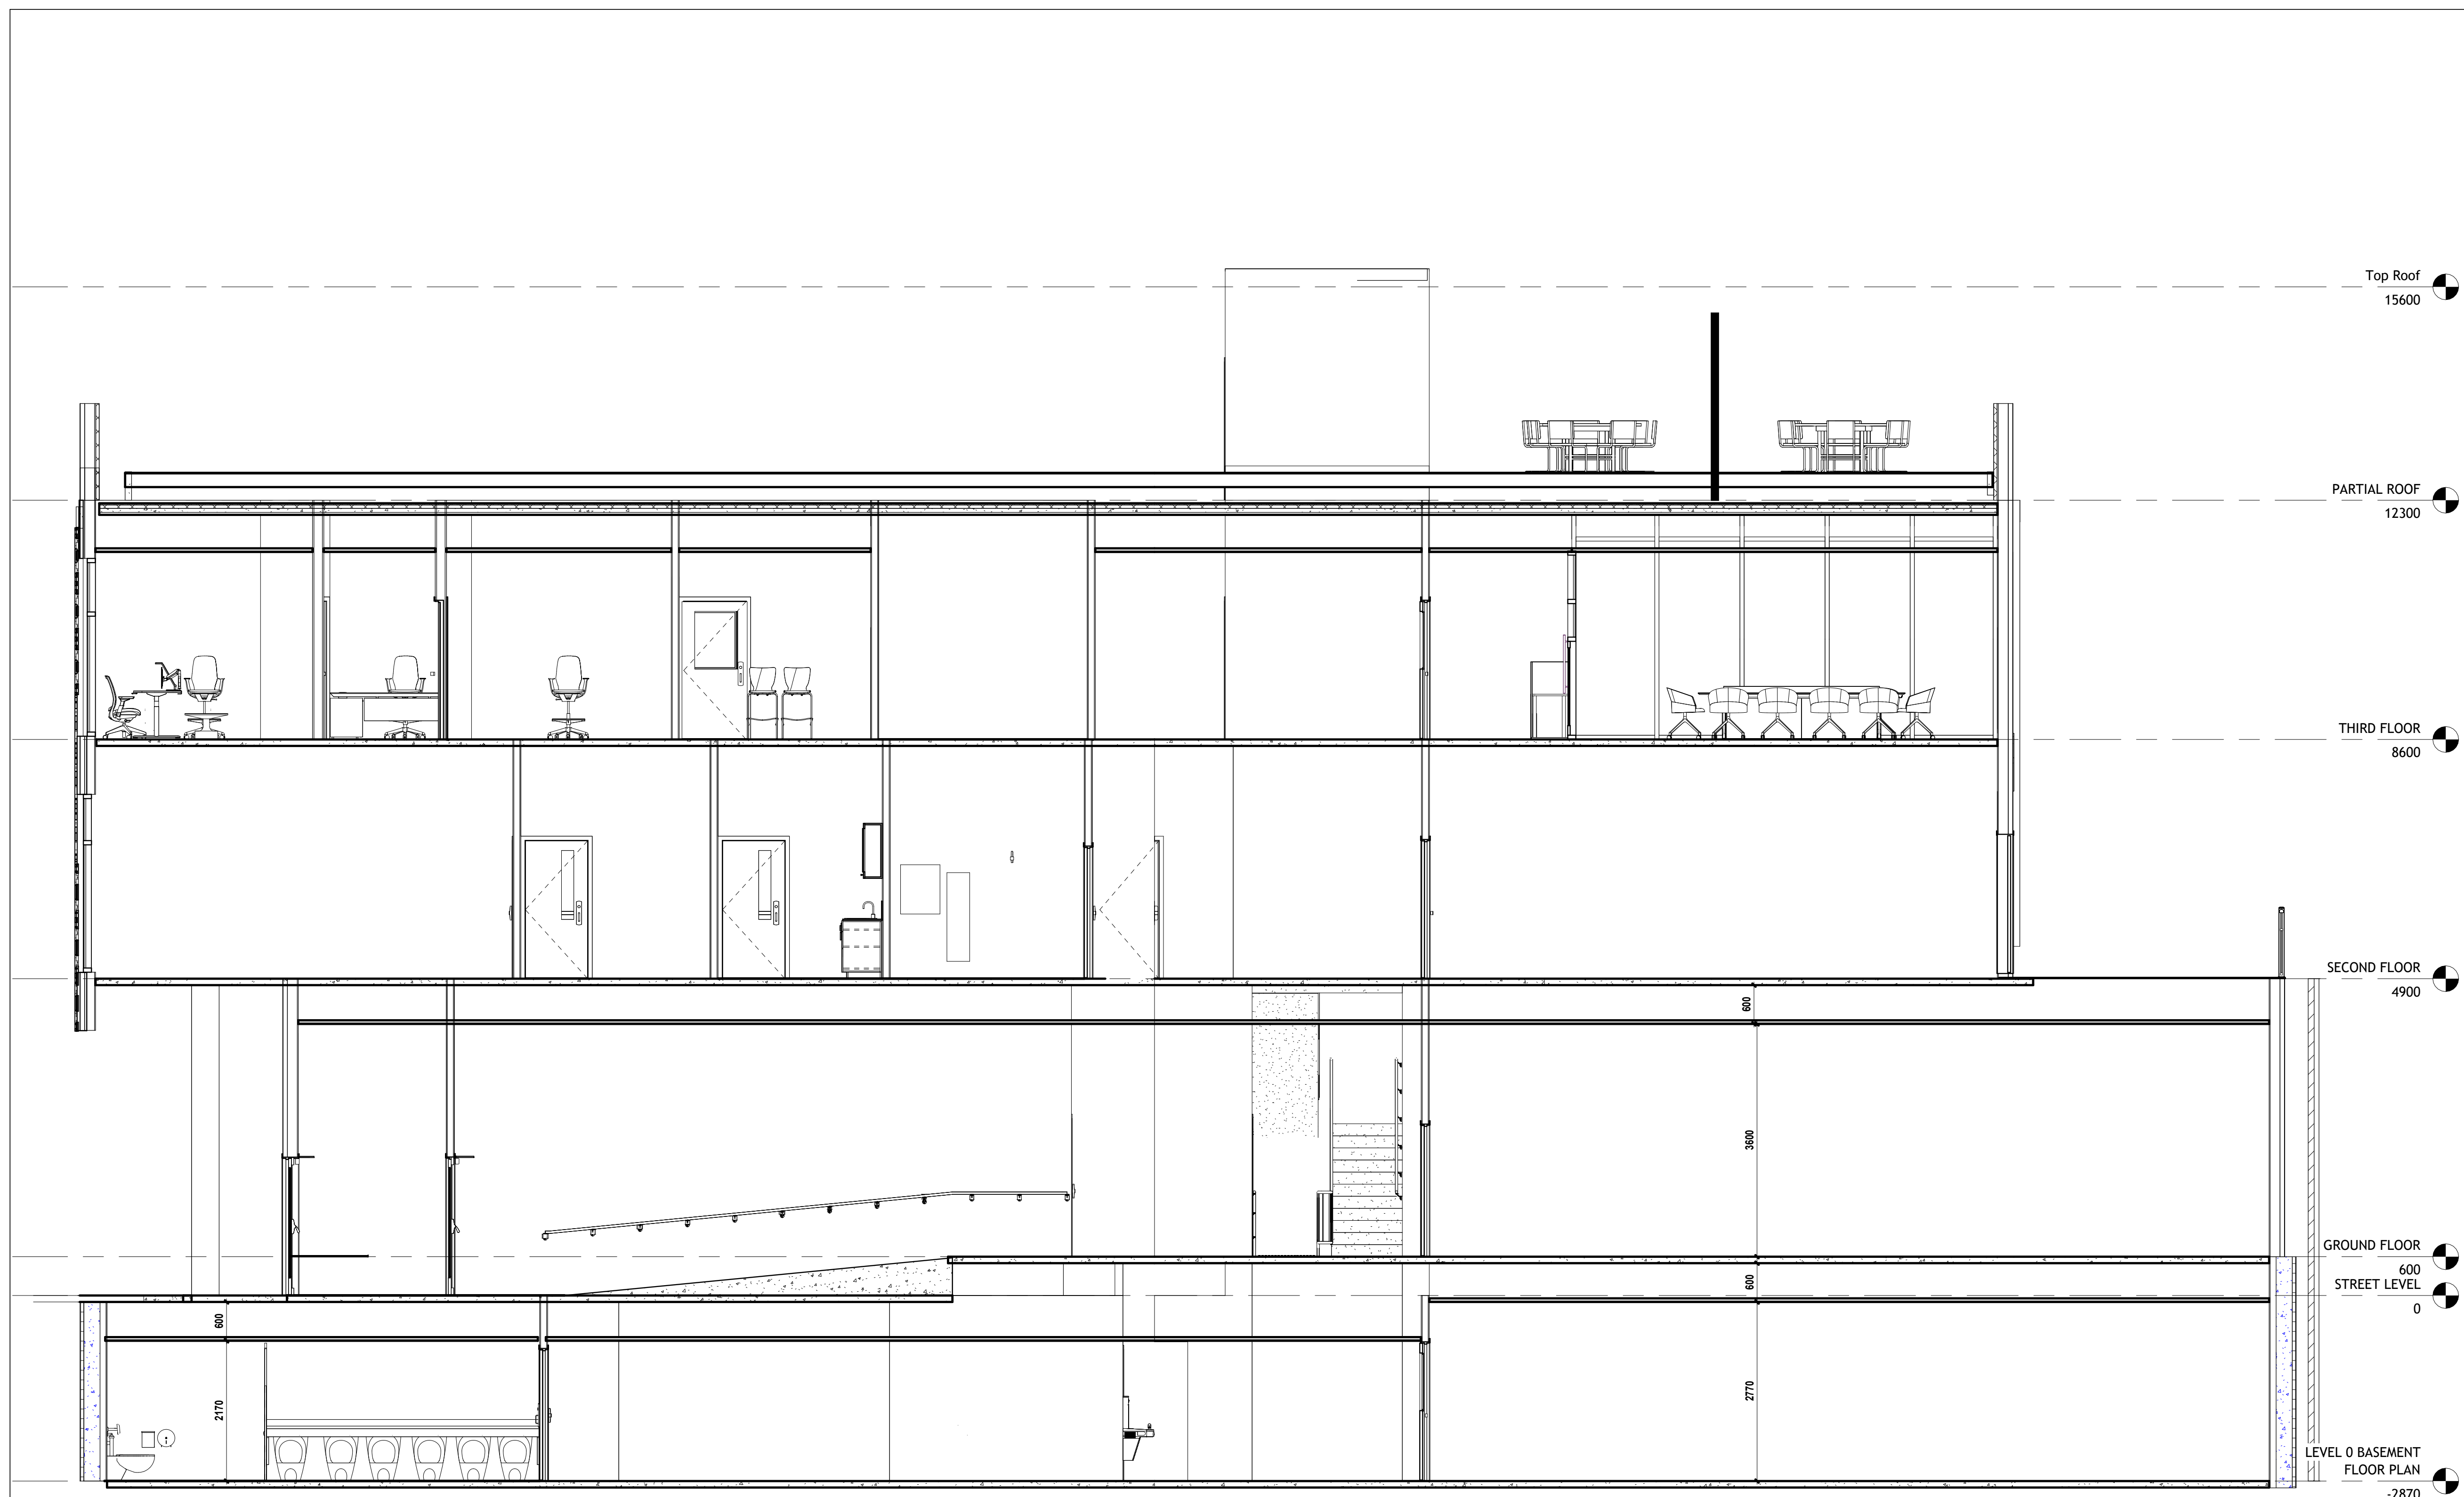

**BUILDING SECTIONS AA**  
1  
1 : 50

