

TOPOGRAPHIC PLAN OF SURVEY OF

LOTS 109 AND 114
REGISTERED PLAN 218
VILLAGE OF CARP
GEOGRAPHIC TOWNSHIP OF WEST CARLETON
CITY OF OTTAWA

STANTEC GEOMATICS LTD.

2013

SCALE 1:200 METRES




METRIC METRES
DISTANCES AND COORDINATES SHOWN ON THIS PLAN ARE IN METRES AND CAN BE CONVERTED TO FEET BY DIVIDING BY 0.3048

BEARING NOTE
BEARINGS SHOWN HEREON ARE GRID AND ARE DERIVED FROM THE CAN-NET VRS NETWORK AND ARE REFERRED TO THE CENTRAL MERIDIAN 78°30'00" WEST LONGITUDE, ZONE 9 OF THE ONTARIO 3° M.T.M. COORDINATE SYSTEM NORTH AMERICAN DATUM 1983 ORIGINAL ADJUSTMENT.

ELEVATION NOTE
ELEVATIONS HEREON ARE GEODETIC AND ARE DERIVED FROM THE CAN-NET VRS NETWORK.
POSITION OF SITE BENCH MARK AS SHOWN HEREON

**Committee
of Adjustment**
May 27, 2022
City of Ottawa

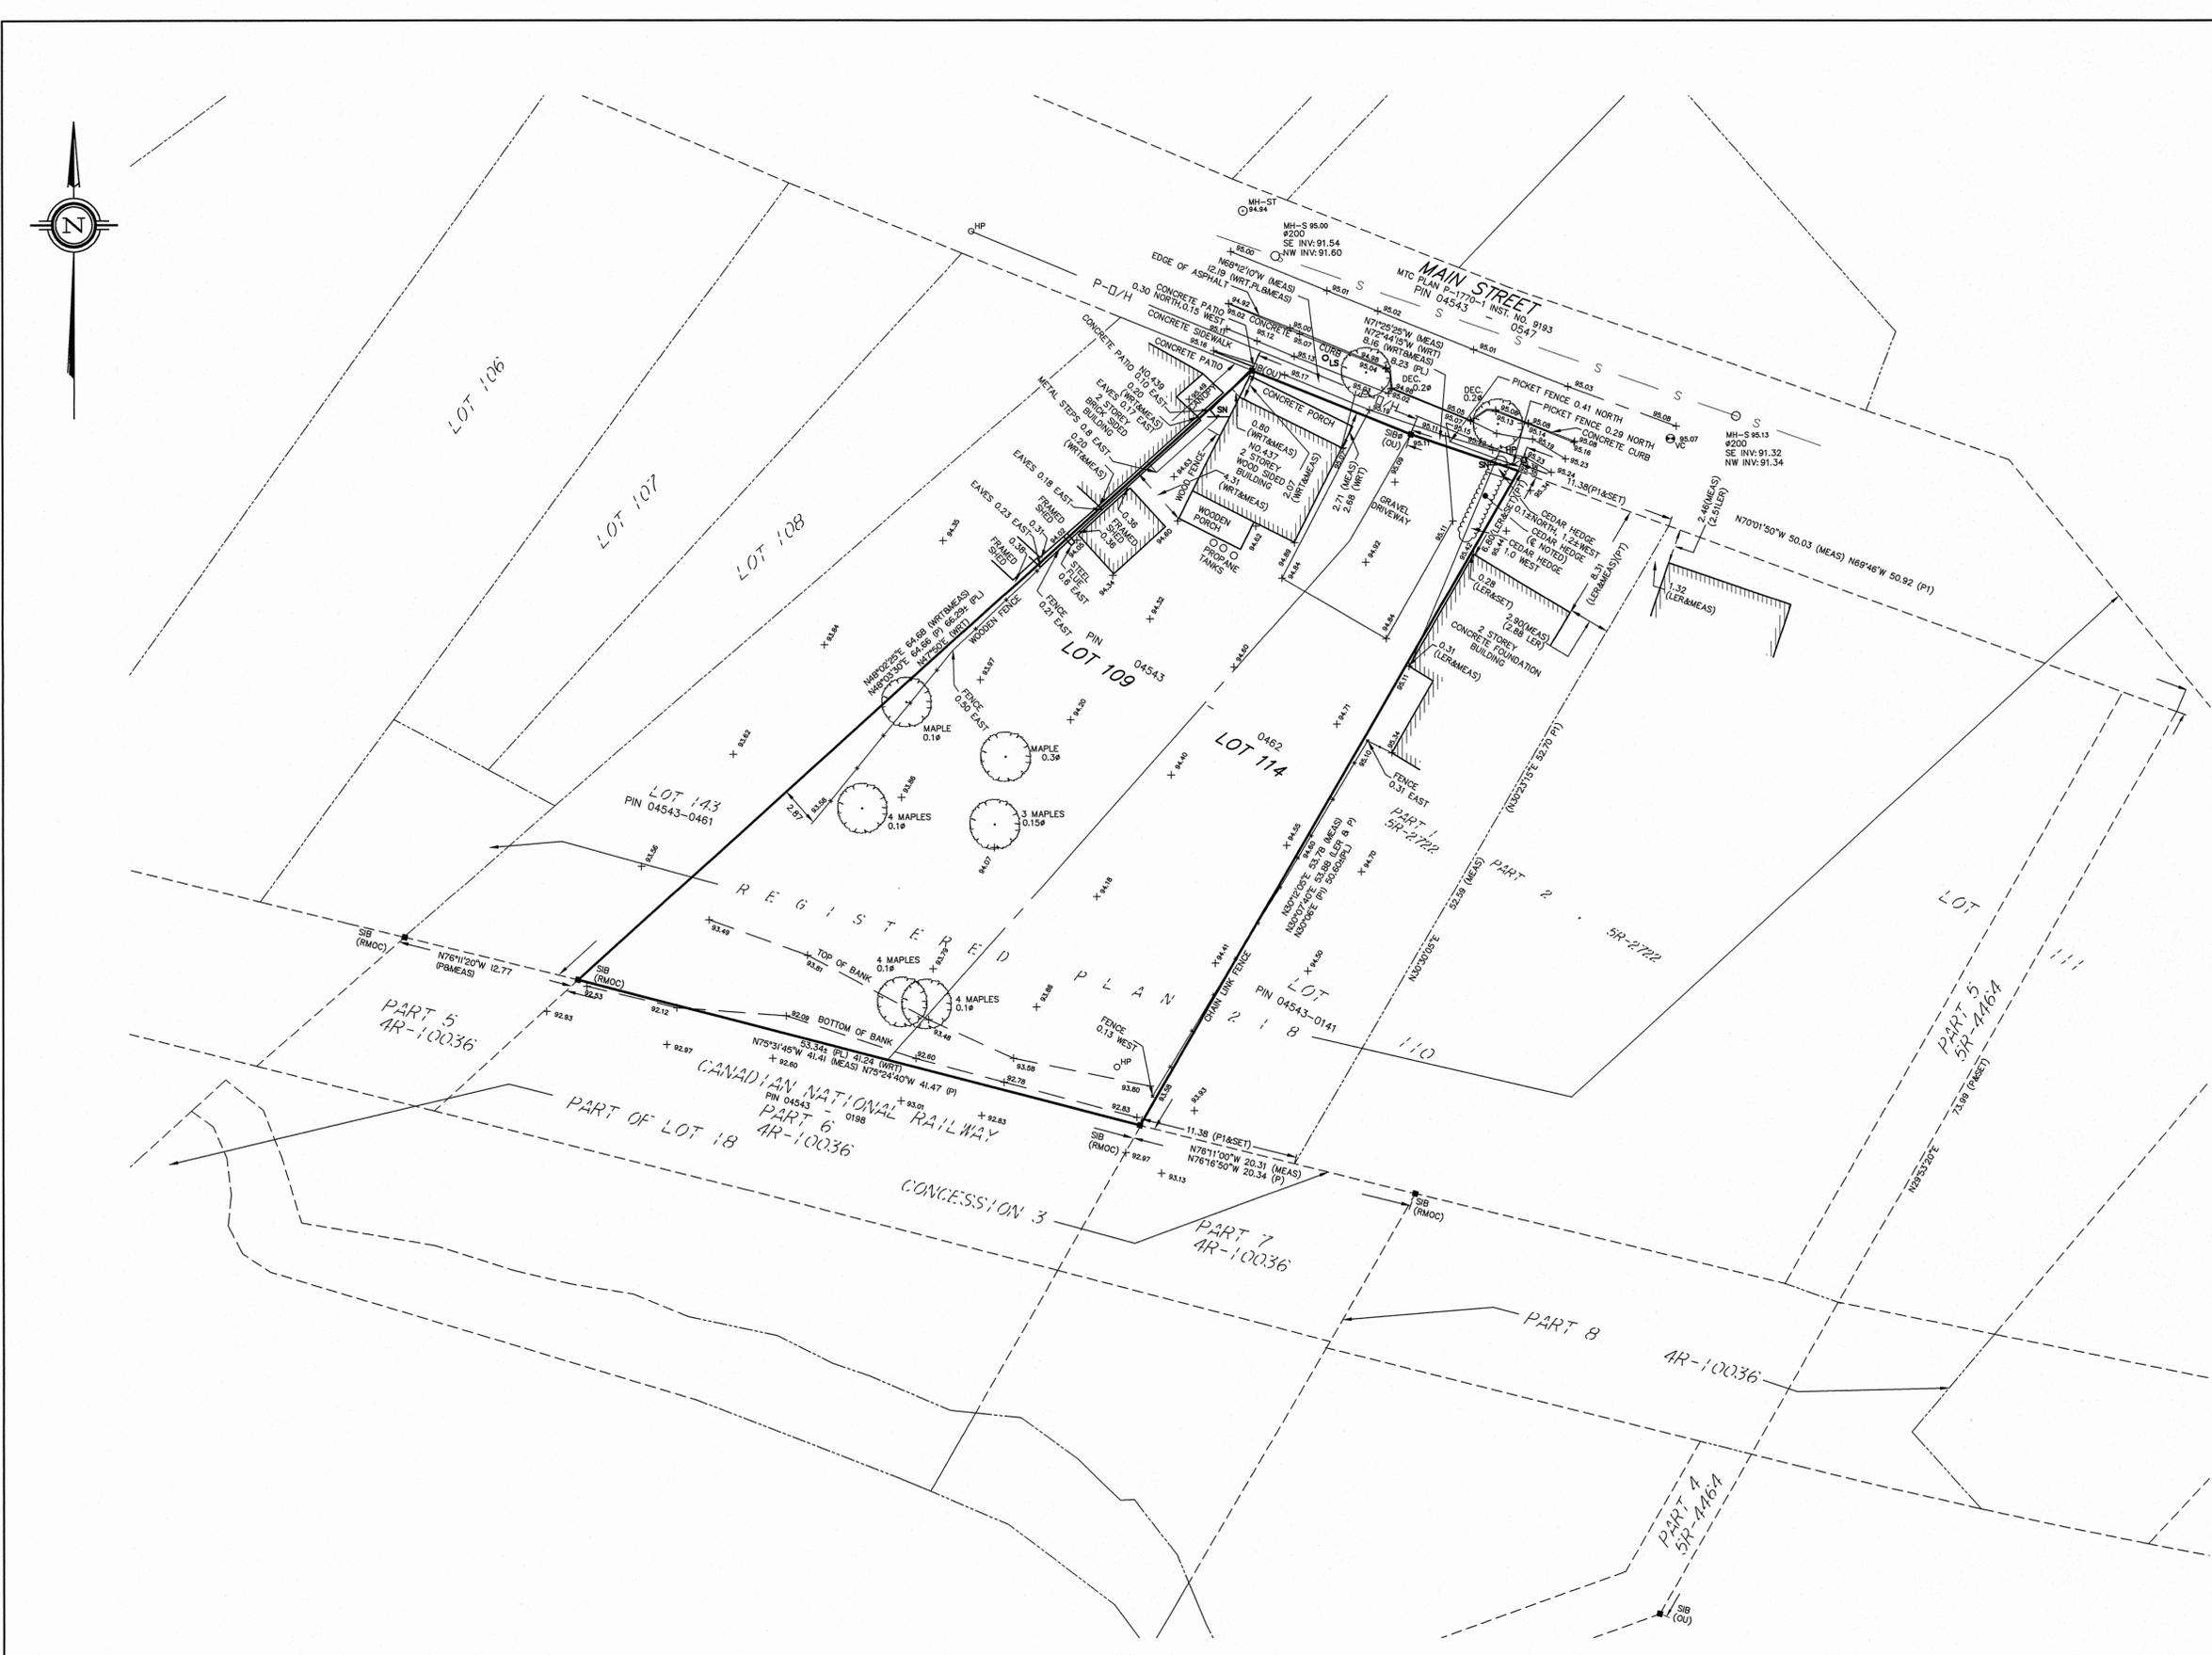

LEGEND & NOTES : (IF APPLICABLE)

- DENOTES FOUND MONUMENTS
- DENOTES SET MONUMENTS
- IB DENOTES IRON BAR
- SIB DENOTES STANDARD IRON BAR
- SSIB DENOTES SHORT STANDARD IRON BAR
- CC DENOTES GUT CROSS
- N&W DENOTES NAIL & WASHER
- PL DENOTES REGISTERED PLAN NO.218
- OU DENOTES ORIGIN UNKNOWN
- MEAS. DENOTES MEASURED

(1473)(96) DENOTES STANTEC GEOMATICS LTD.
WRT DENOTES WROSS TAGGART O.L.S.
LER DENOTES L.E. ROSS O.L.S.
P1 DENOTES PLAN 4R-10036
P2 DENOTES PLAN 5R-2722
PT DENOTES PRODUCTION TIE
WT DENOTES WITNESS
INV DENOTES INVERT
JAC DENOTES TRAFFIC SIGN
AC DENOTES AIR CONDITIONER
BM DENOTES BENCHMARK

CUL DENOTES CULVERT
DBCB DENOTES DOUBLE CATCH BASIN
CBM DENOTES CATCH BASIN MANHOLE
CB DENOTES CATCH BASIN
DCB DENOTES CATCH BASIN
DCBHM DENOTES DOUBLE CATCH BASIN
VC DENOTES VALVE CHAMBER
MH-ST DENOTES STORM MANHOLE
FMH DENOTES FIBER OPTIC MANHOLE
MH-S DENOTES SANITARY MANHOLE
DRN DENOTES DRAIN
WELL DENOTES WATER WELL


BMH DENOTES BELL MANHOLE
HMH DENOTES HYDRO MANHOLE
TMH DENOTES TRAFFIC MANHOLE
HYD DENOTES FIRE HYDRANT
DCB DENOTES CATCH BASIN
DITCH DENOTES DITCH INLET
HGUY DENOTES HYDRO GUY WIRE
HBP DENOTES HYDRO BELL POLE
HP DENOTES HYDRO POLE
LS DENOTES LIGHT STANDARD
HLS DENOTES HYDRO LIGHT STANDARD
FP DENOTES FLAG POLE
HH DENOTES HAND HOLE
SN DENOTES SIGN
MB DENOTES MAIL BOX

EP DENOTES ELECTRICAL POST
TL DENOTES TRAFFIC LIGHT
RSB DENOTES RAILWAY SIGNAL CONTROL BOX
DCT DENOTES DECIDUOUS TREE
STMP DENOTES TREE STUMP
CONIF DENOTES CONIFEROUS TREE
BELL DENOTES BELL GUY WIRE
SHRUB DENOTES SHRUB

MP DENOTES MONITORING PIN
OW DENOTES OBSERVATION WELL
BP DENOTES BELL POLE
CS DENOTES CURB STOP VALVE
TCS DENOTES TRAFFIC CONTROL BOX
WV DENOTES WATER VALVE
BH DENOTES BOREHOLE
DP DENOTES DECORATIVE POLE
GV DENOTES GAS VALVE
PLR DENOTES PILLAR
GP DENOTES GUARD POST
TH DENOTES TEST HOLE
BLRD DENOTES BOLLARD

SURVEYOR'S CERTIFICATE:
I CERTIFY THAT :
1. THIS SURVEY AND PLAN ARE CORRECT AND IN ACCORDANCE WITH THE SURVEYS ACT, SURVEYORS ACT AND THE LAND TITLES ACT AND THE REGULATIONS MADE UNDER THEM.
2. THE SURVEY WAS COMPLETED ON THE 22nd DAY OF MARCH, 2013.
DATED : Apr 9/13
BRIAN J. WEBSTER
ONTARIO LAND SURVEYOR

THIS IS NOT AN ORIGINAL COPY UNLESS EMBOSSED WITH SEAL.

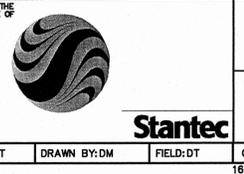

STANTEC GEOMATICS LTD.
Ontario Land Surveyors
OTTAWA - ONTARIO
(613)722-4420 FAX (613)722-0789
E-Mail: brian.webster@stantec.com
Website: www.stantec.com
P.M.:CT DRAWN BY:DM FIELD:DT CHECKED:BW FILE:161612933-111 161612933V-111 01.dwg