

METRIC DISTANCES SHOWN ON THIS PLAN ARE IN METRES AND CAN BE CONVERTED TO FEET BY DIVIDING BY 0.3048

SCHEDULE			
PART	PART OF	REG'D PLAN	ALL OF PIN
1	LOT 27 (South McLeod Street)	N° 30	04122-0042
2			
3			
4			

I REQUIRE THIS PLAN TO BE DEPOSITED UNDER THE LAND TITLES ACT.

DATE June 28, 2006

John H. Gutri

JOHN H. GUTRI, O.L.S.


PLAN 4R-21251

RECEIVED AND DEPOSITED

DATE June 29th / 06

J. Robillard

LAND REGISTRAR FOR THE LAND TITLES DIVISION OF OTTAWA - CARLETON (N° 4)

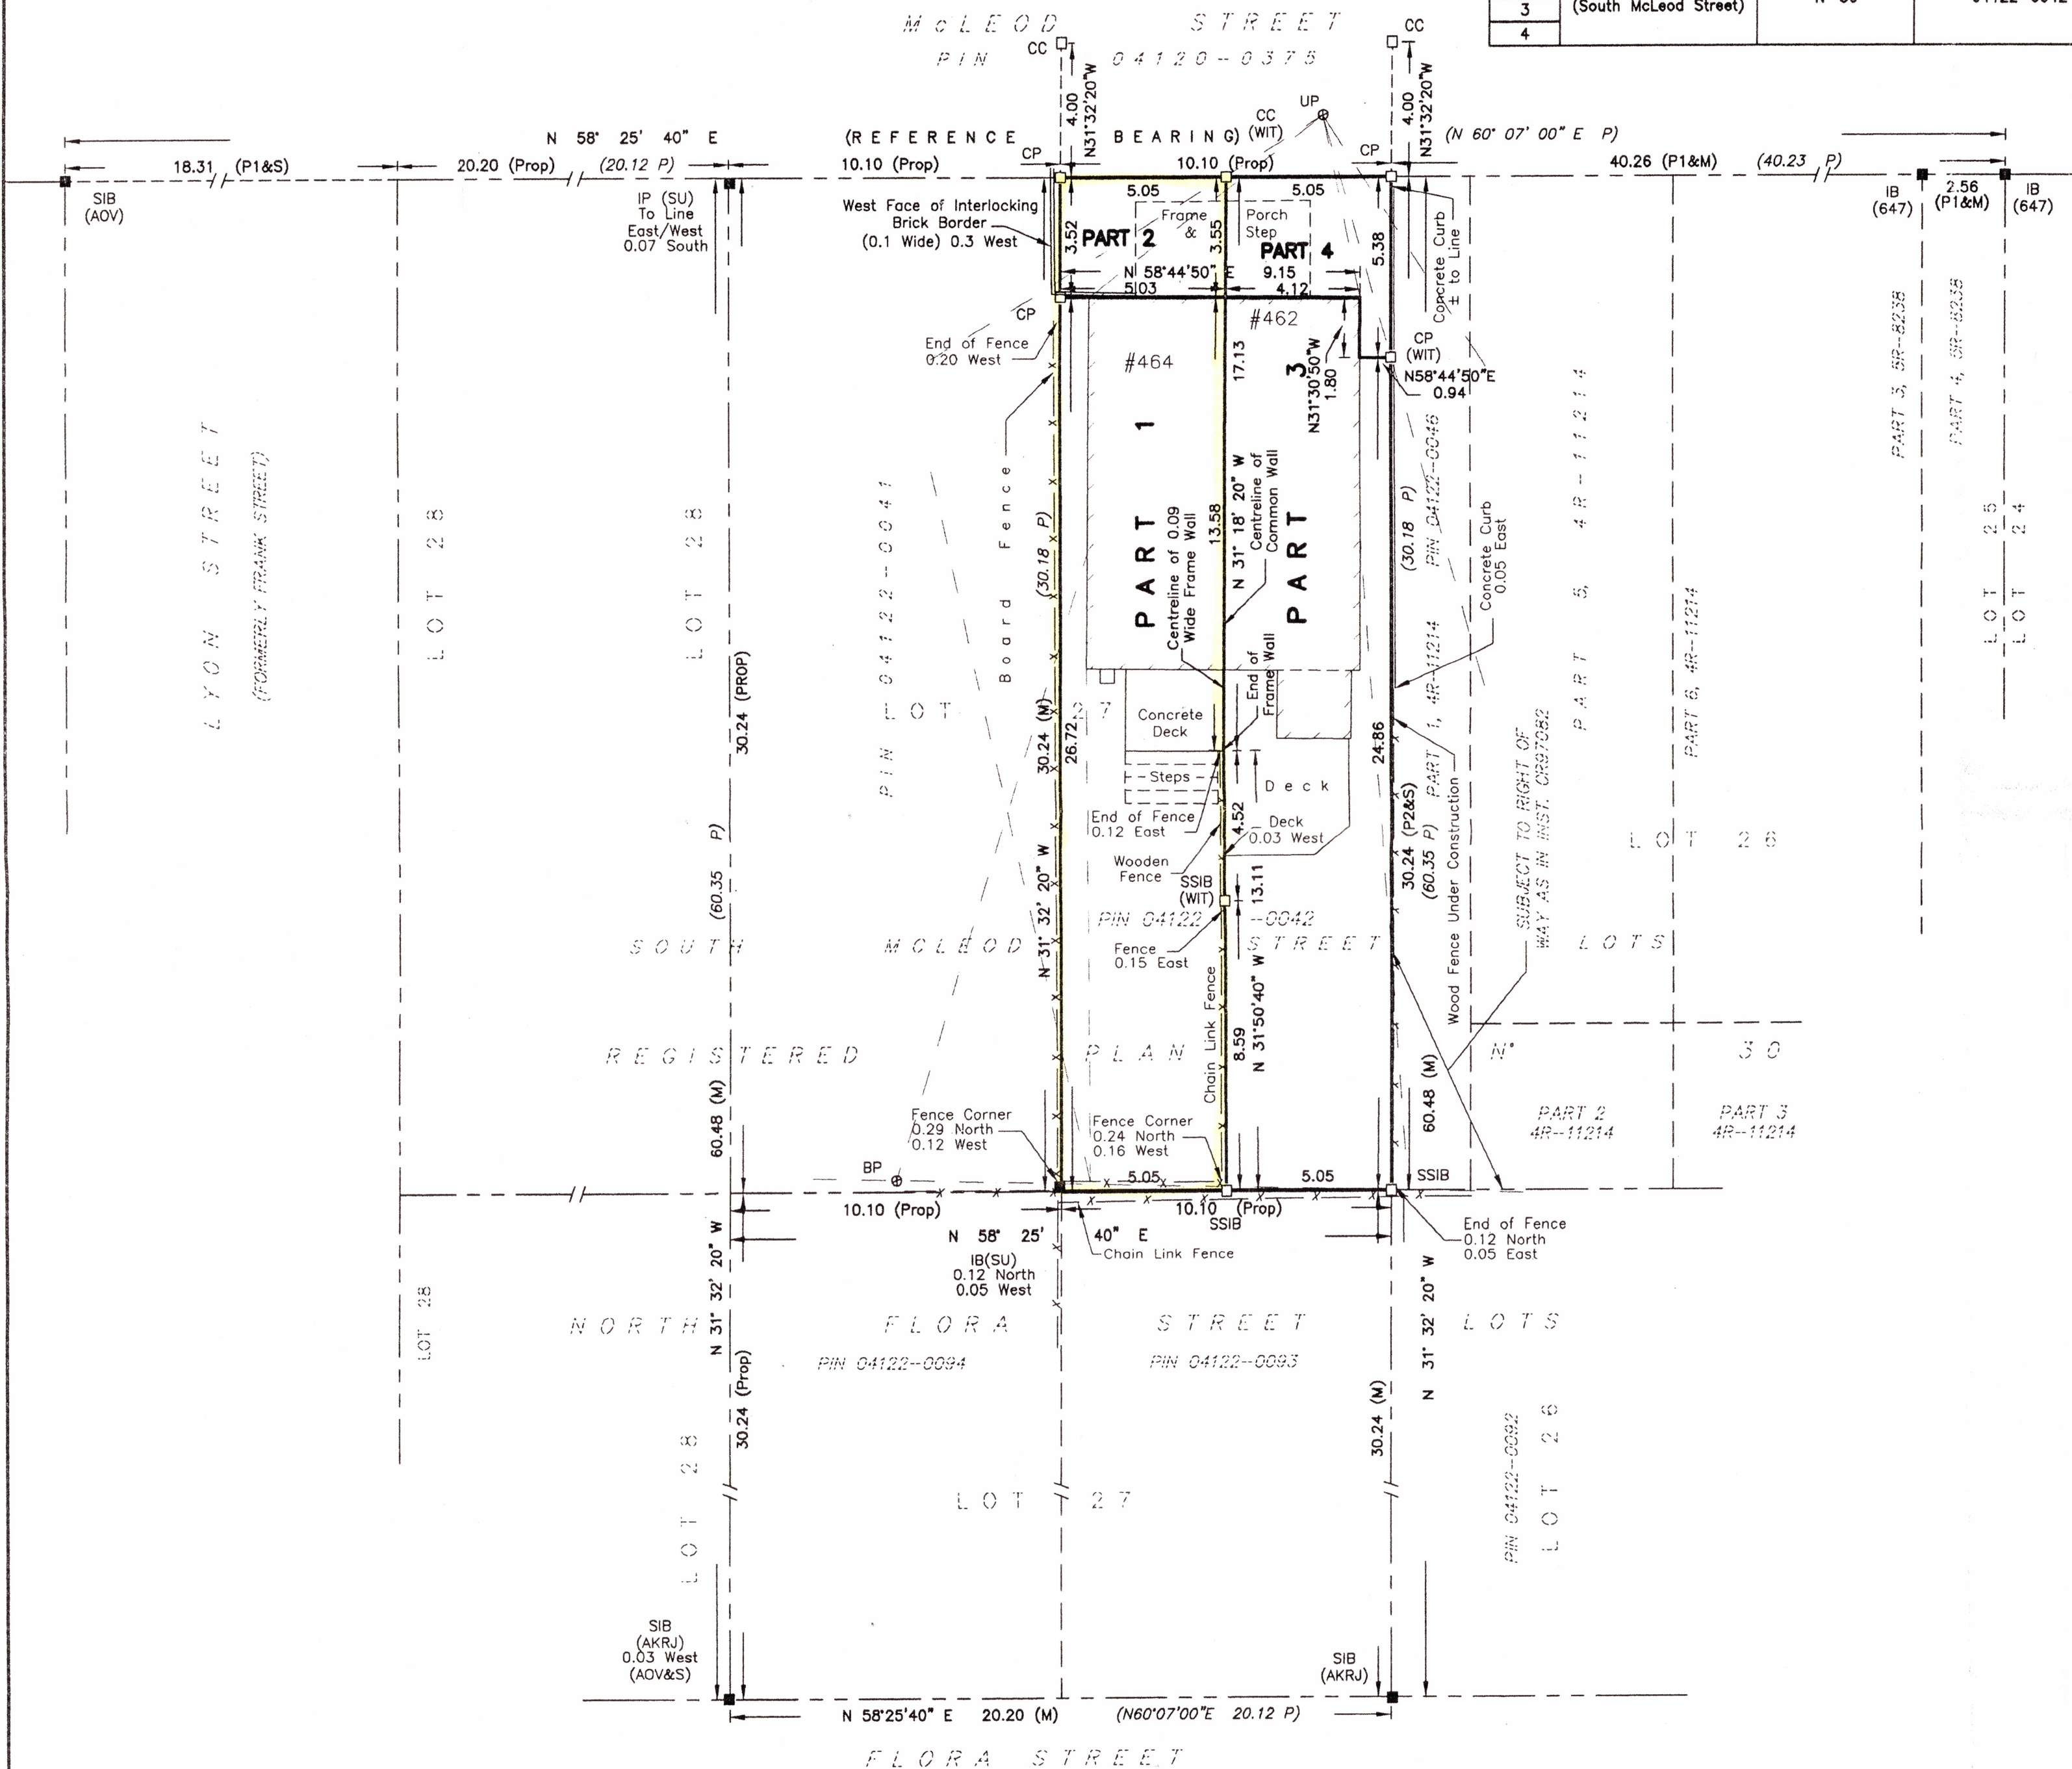

PLAN OF SURVEY OF
PART OF LOT 27
SOUTH MCLEOD STREET
REGISTERED PLAN N° 30
CITY OF OTTAWA

SCALE 1 : 150
0 1 2 5 10 15 metres

FAIRHALL, MOFFATT & WOODLAND LIMITED
ONTARIO LAND SURVEYORS

NOTES

BEARINGS ARE ASTRONOMIC AND ARE REFERRED TO THE SOUTHERLY LIMIT OF MCLEOD STREET AS SHOWN ON PLAN 5R-8238, HAVING A BEARING OF N58°25'40"E.

LEGEND

- | | | | |
|--------|---|-------|------------------------------|
| □ | - SURVEY MONUMENT SET | (647) | - H.R. FARLEY, O.L.S. |
| ■ | - SURVEY MONUMENT FOUND | PROP | - PROPORTIONED |
| SIB | - STANDARD IRON BAR | PIN | - PROPERTY IDENTIFIER NUMBER |
| SSIB | - SHORT STANDARD IRON BAR | UP | - UTILITY POLE |
| IB | - IRON BAR | BP | - BELL POLE |
| CC | - CUT CROSS | --- | - OVERHEAD UTILITY WIRES |
| CP | - CONCRETE PIN | | |
| IP | - IRON PIPE | | |
| (P) | - REGISTERED PLAN N° 30 | | |
| (P1) | - PLAN 5R-8238 | | |
| (P2) | - PLAN 4R-11214 | | |
| (S) | - SET | | |
| (M) | - MEASURED | | |
| (WIT) | - WITNESS | | |
| (SU) | - SOURCE UNKNOWN | | |
| (AKRJ) | - ARNETT KENNEDY RIDDELL & JASON LTD., O.L.S. | | |
| (AOV) | - ANNIS O'SULLIVAN VOLLEBEKK SURVEYING LTD., O.L.S. | | |

SURVEYOR'S CERTIFICATE

- I CERTIFY THAT:
- THIS SURVEY AND PLAN ARE CORRECT AND IN ACCORDANCE WITH THE SURVEYS ACT, THE SURVEYORS ACT, THE LAND TITLES ACT AND THE REGULATIONS MADE UNDER THEM.
 - THE SURVEY WAS COMPLETED ON JUNE 26, 2006.

June 28, 2006

DATE

JOHN H. GUTRI
ONTARIO LAND SURVEYOR

**Fairhall
Moffatt &
Woodland**
LIMITED
ONTARIO LAND SURVEYORS
Surveying and Land Information Services
235 TERENCE MATTHEWS CRESCENT, KANATA, ONTARIO K2M 2B3
TEL: (613) 591-2580 FAX: (613) 591-1495
www.fmw.on.ca



JOB No.	G 41500
FILE No.	
REFERENCE No.	263 - 30
S:\JOBS\G41500\DWGS 2008-06-28 RP415G.DWG (nj)	