


Committee of Adjustment
JUN 07 2022
City of Ottawa


DUSTIN
DESIGN & DRAFTING

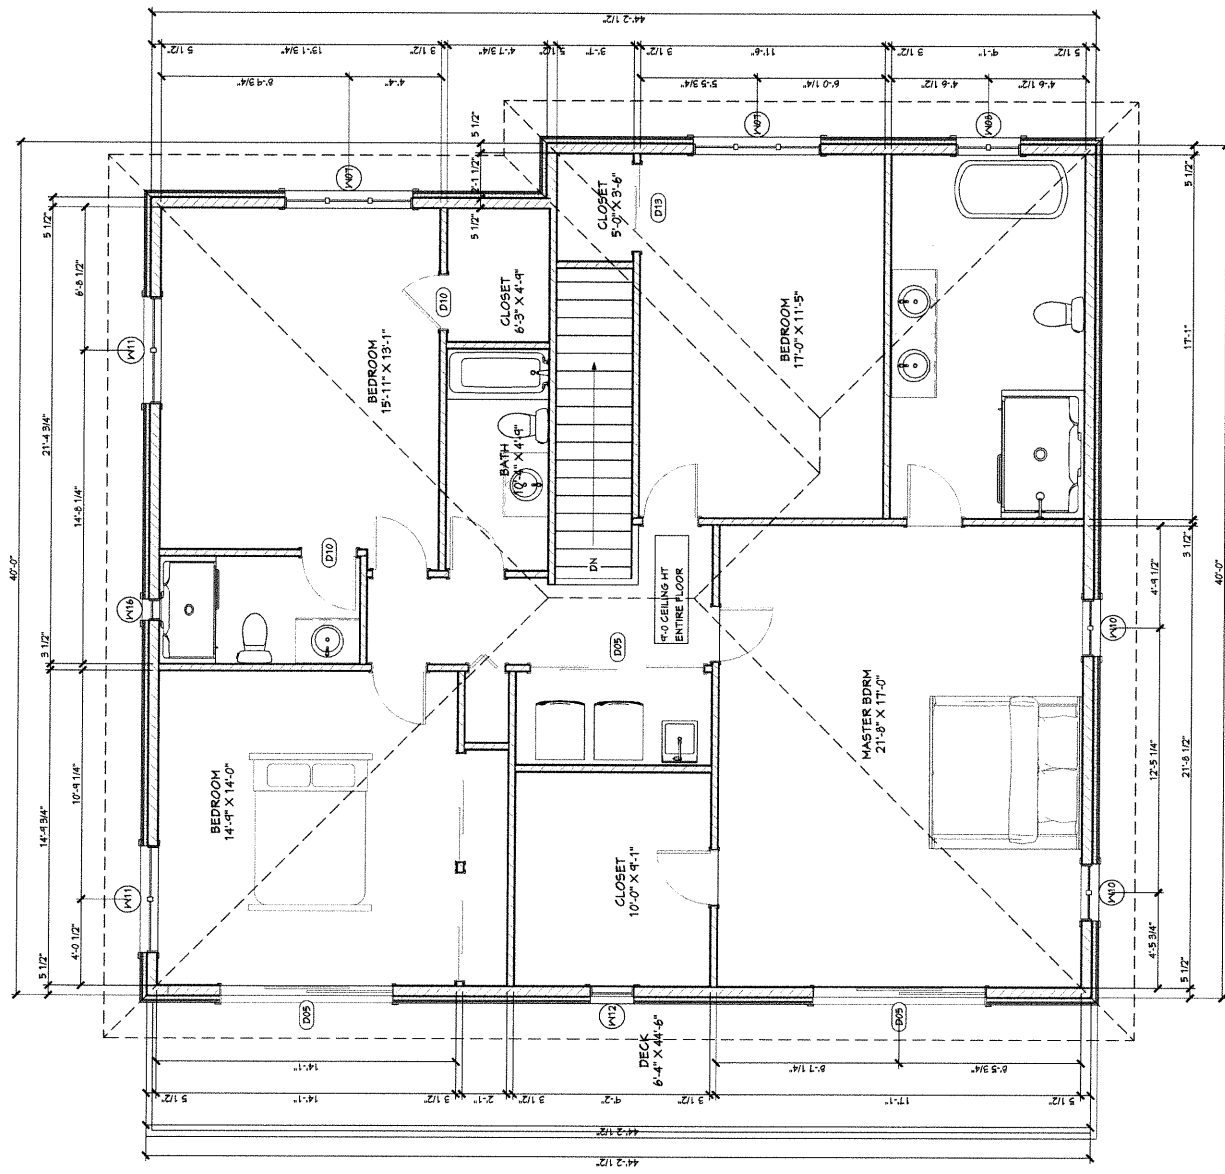

DRAWING: EXISTING SECOND FLOOR PLAN
SCALE: NTS
DATE: MAY 30, 2022

NOTES:
1. ALL DIMENSIONS ARE IN FEET AND INCHES.
2. ALL DIMENSIONS ARE TO FACE UNLESS NOTED OTHERWISE.

**PRELIMINARY LAYOUT ONLY
(FLOOR PLANS SUBJECT TO CHANGE)**
Bell Park St

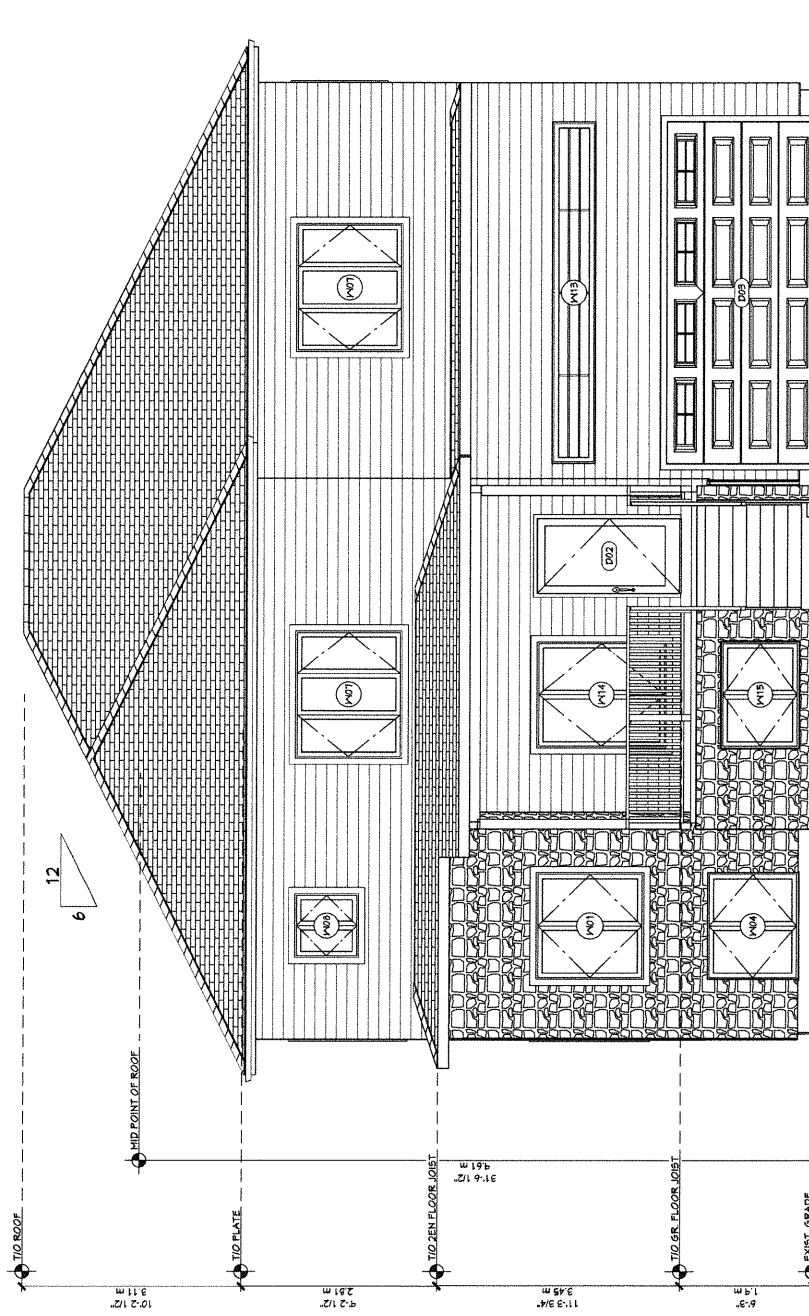


Committee of Adjustment
JUN 07 2022
City of Ottawa

**PRELIMINARY LAYOUT ONLY
(FLOOR PLANS SUBJECT TO CHANGE)
Bell Park St**

THIS DRAWING IS THE PROPERTY OF DUSTIN DESIGN & DRAFTING INC. AND IS NOT TO BE REPRODUCED OR TRANSMITTED IN ANY FORM OR BY ANY MEANS, ELECTRONIC OR MECHANICAL, WITHOUT PERMISSION IN WRITING FROM DUSTIN DESIGN & DRAFTING INC. 

DRAWING: PROPOSED FRONT ELEVATION
SCALE: NTS
DATE: MAY 30, 2022

DUSTIN
DESIGN & DRAFTING

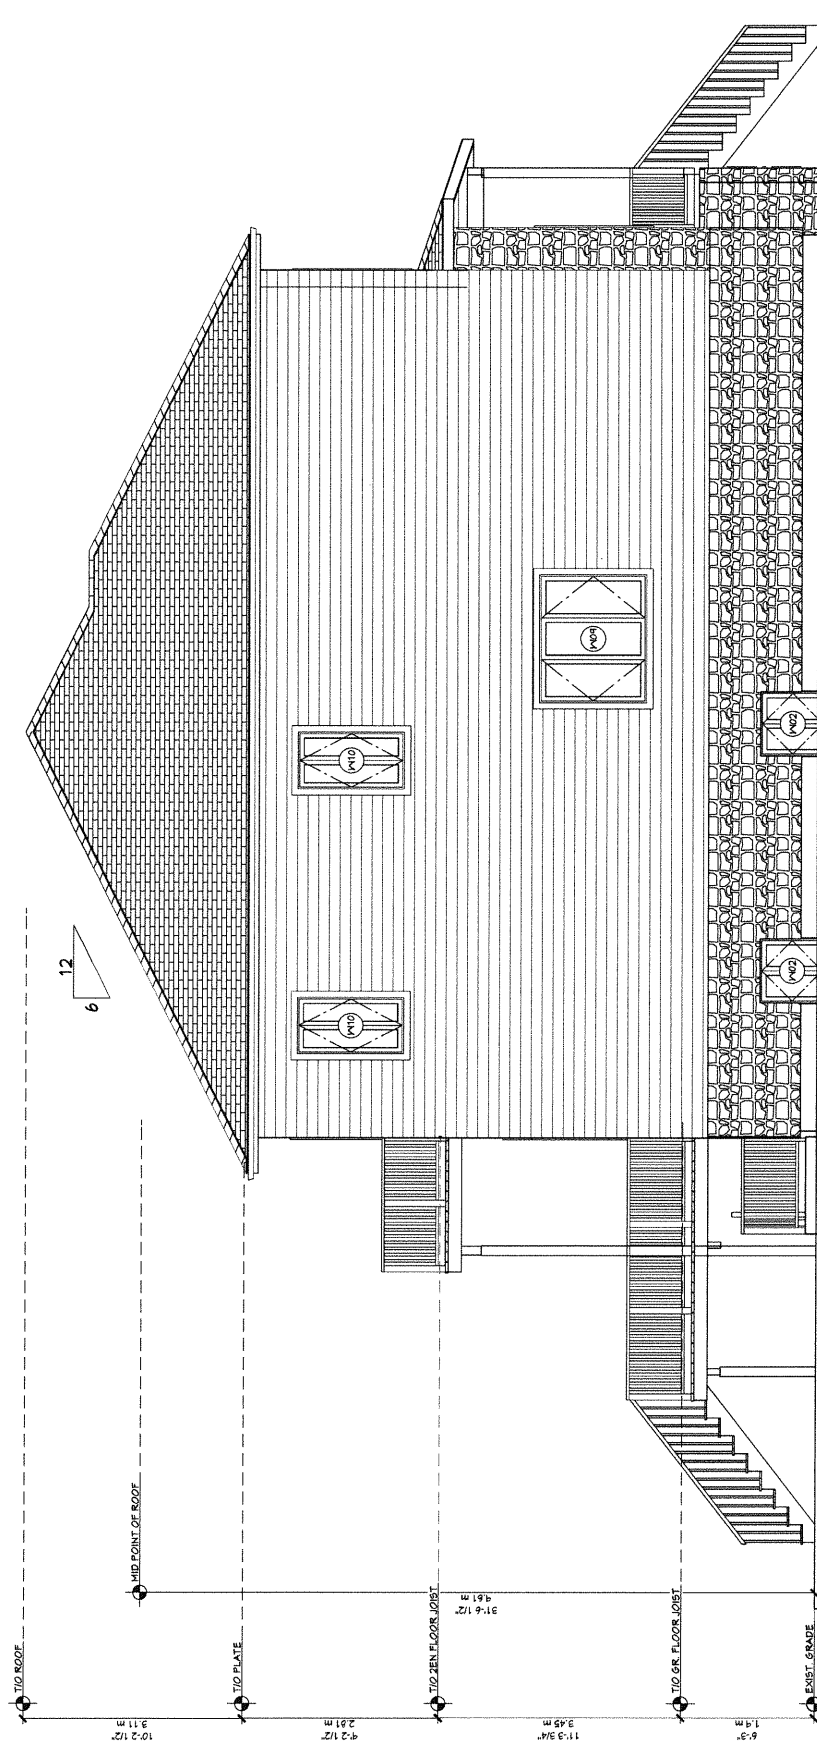


Committee of Adjustment
JUN 07 2022
City of Ottawa

DUSTIN
DESIGN & DRAFTING

DRAWING: PROPOSED SIDE ELEVATION
SCALE: NTS
DATE: MAY 30, 2022



**PRELIMINARY LAYOUT ONLY
(FLOOR PLANS SUBJECT TO CHANGE)
Bell Park St**

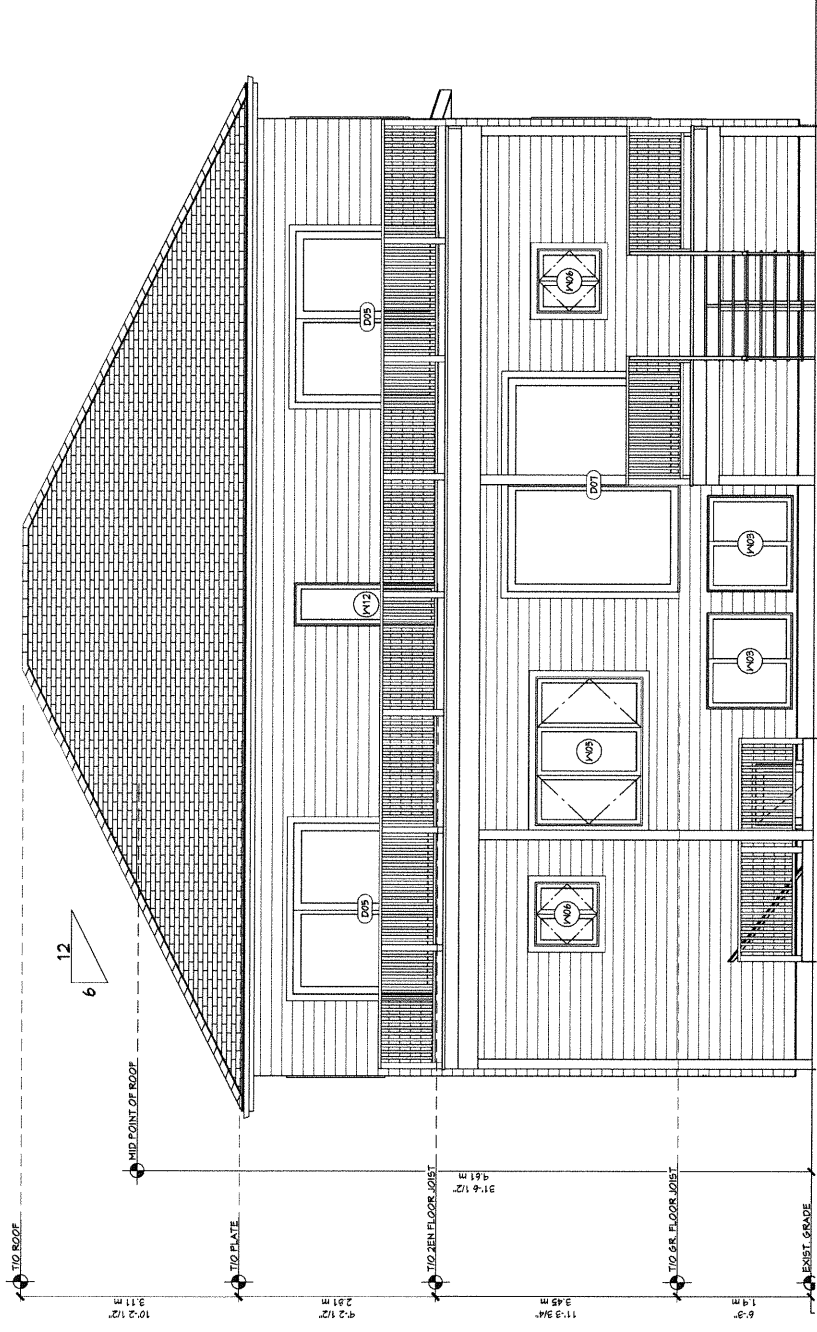


Committee of Adjustment
JUN 07 2022
City of Ottawa

**PRELIMINARY LAYOUT ONLY
(FLOOR PLANS SUBJECT TO CHANGE)**
Bell Park St

NOT TO SCALE


DRAWING: PROPOSED REAR ELEVATION
SCALE: NTS
DATE: MAY 30, 2022

DUSTIN
DESIGN & DRAFTING

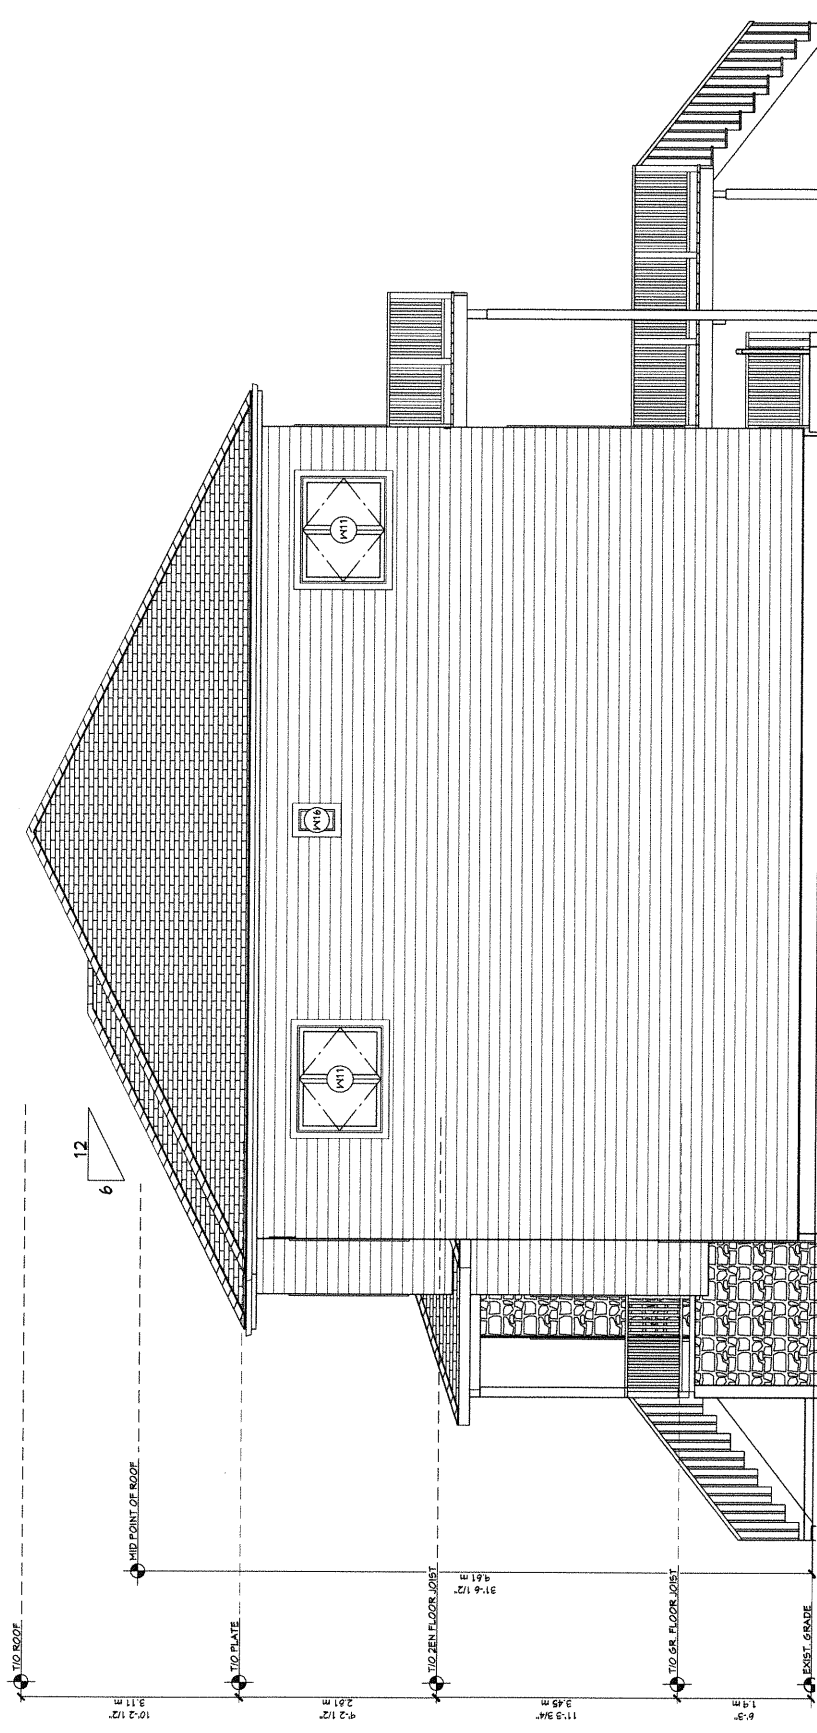




Committee of Adjustment
JUN 07 2022
City of Ottawa

**PRELIMINARY LAYOUT ONLY
(FLOOR PLANS SUBJECT TO CHANGE)
Bell Park St**

DRAWING: EXISTING LEFT SIDE ELEVATION
SCALE: NTS
DATE: MAY 30, 2022



DUSTIN
DESIGN & DRAFTING

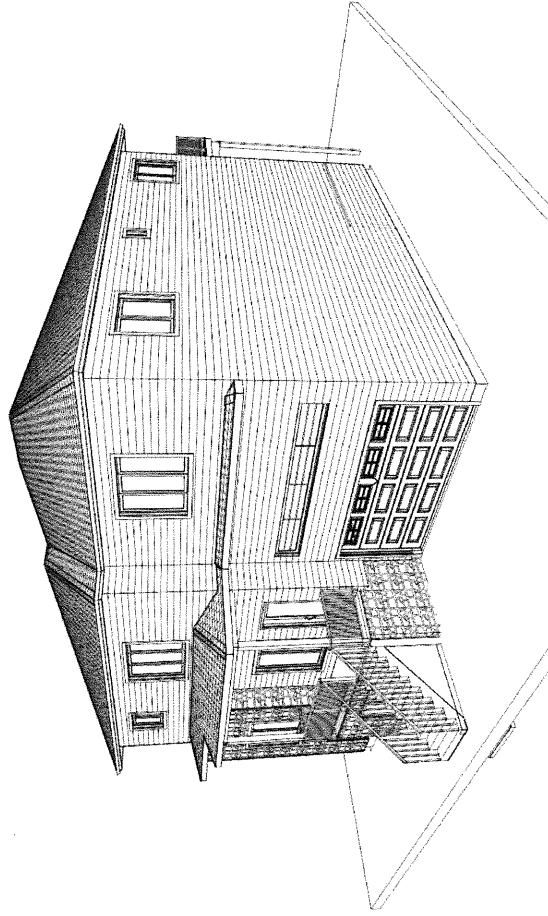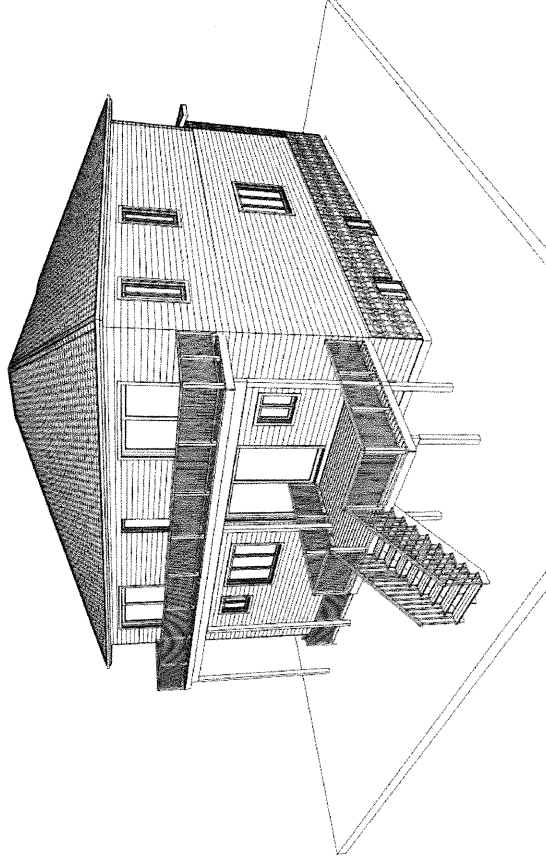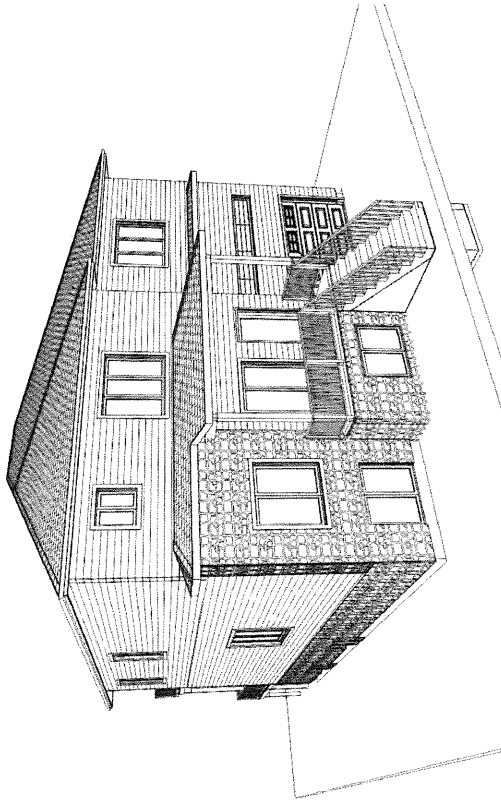

Committee of Adjustment
JUN 07 2022
City of Ottawa

**PRELIMINARY LAYOUT ONLY
(FLOOR PLANS SUBJECT TO CHANGE)
Bell Park St**


DRAWING: EXISTING 3D PERSPECTIVES
SCALE: NTS
DATE: MAY 30, 2022

DUSTIN
DESIGN & DRAFTING