


ARTIST CONCEPT

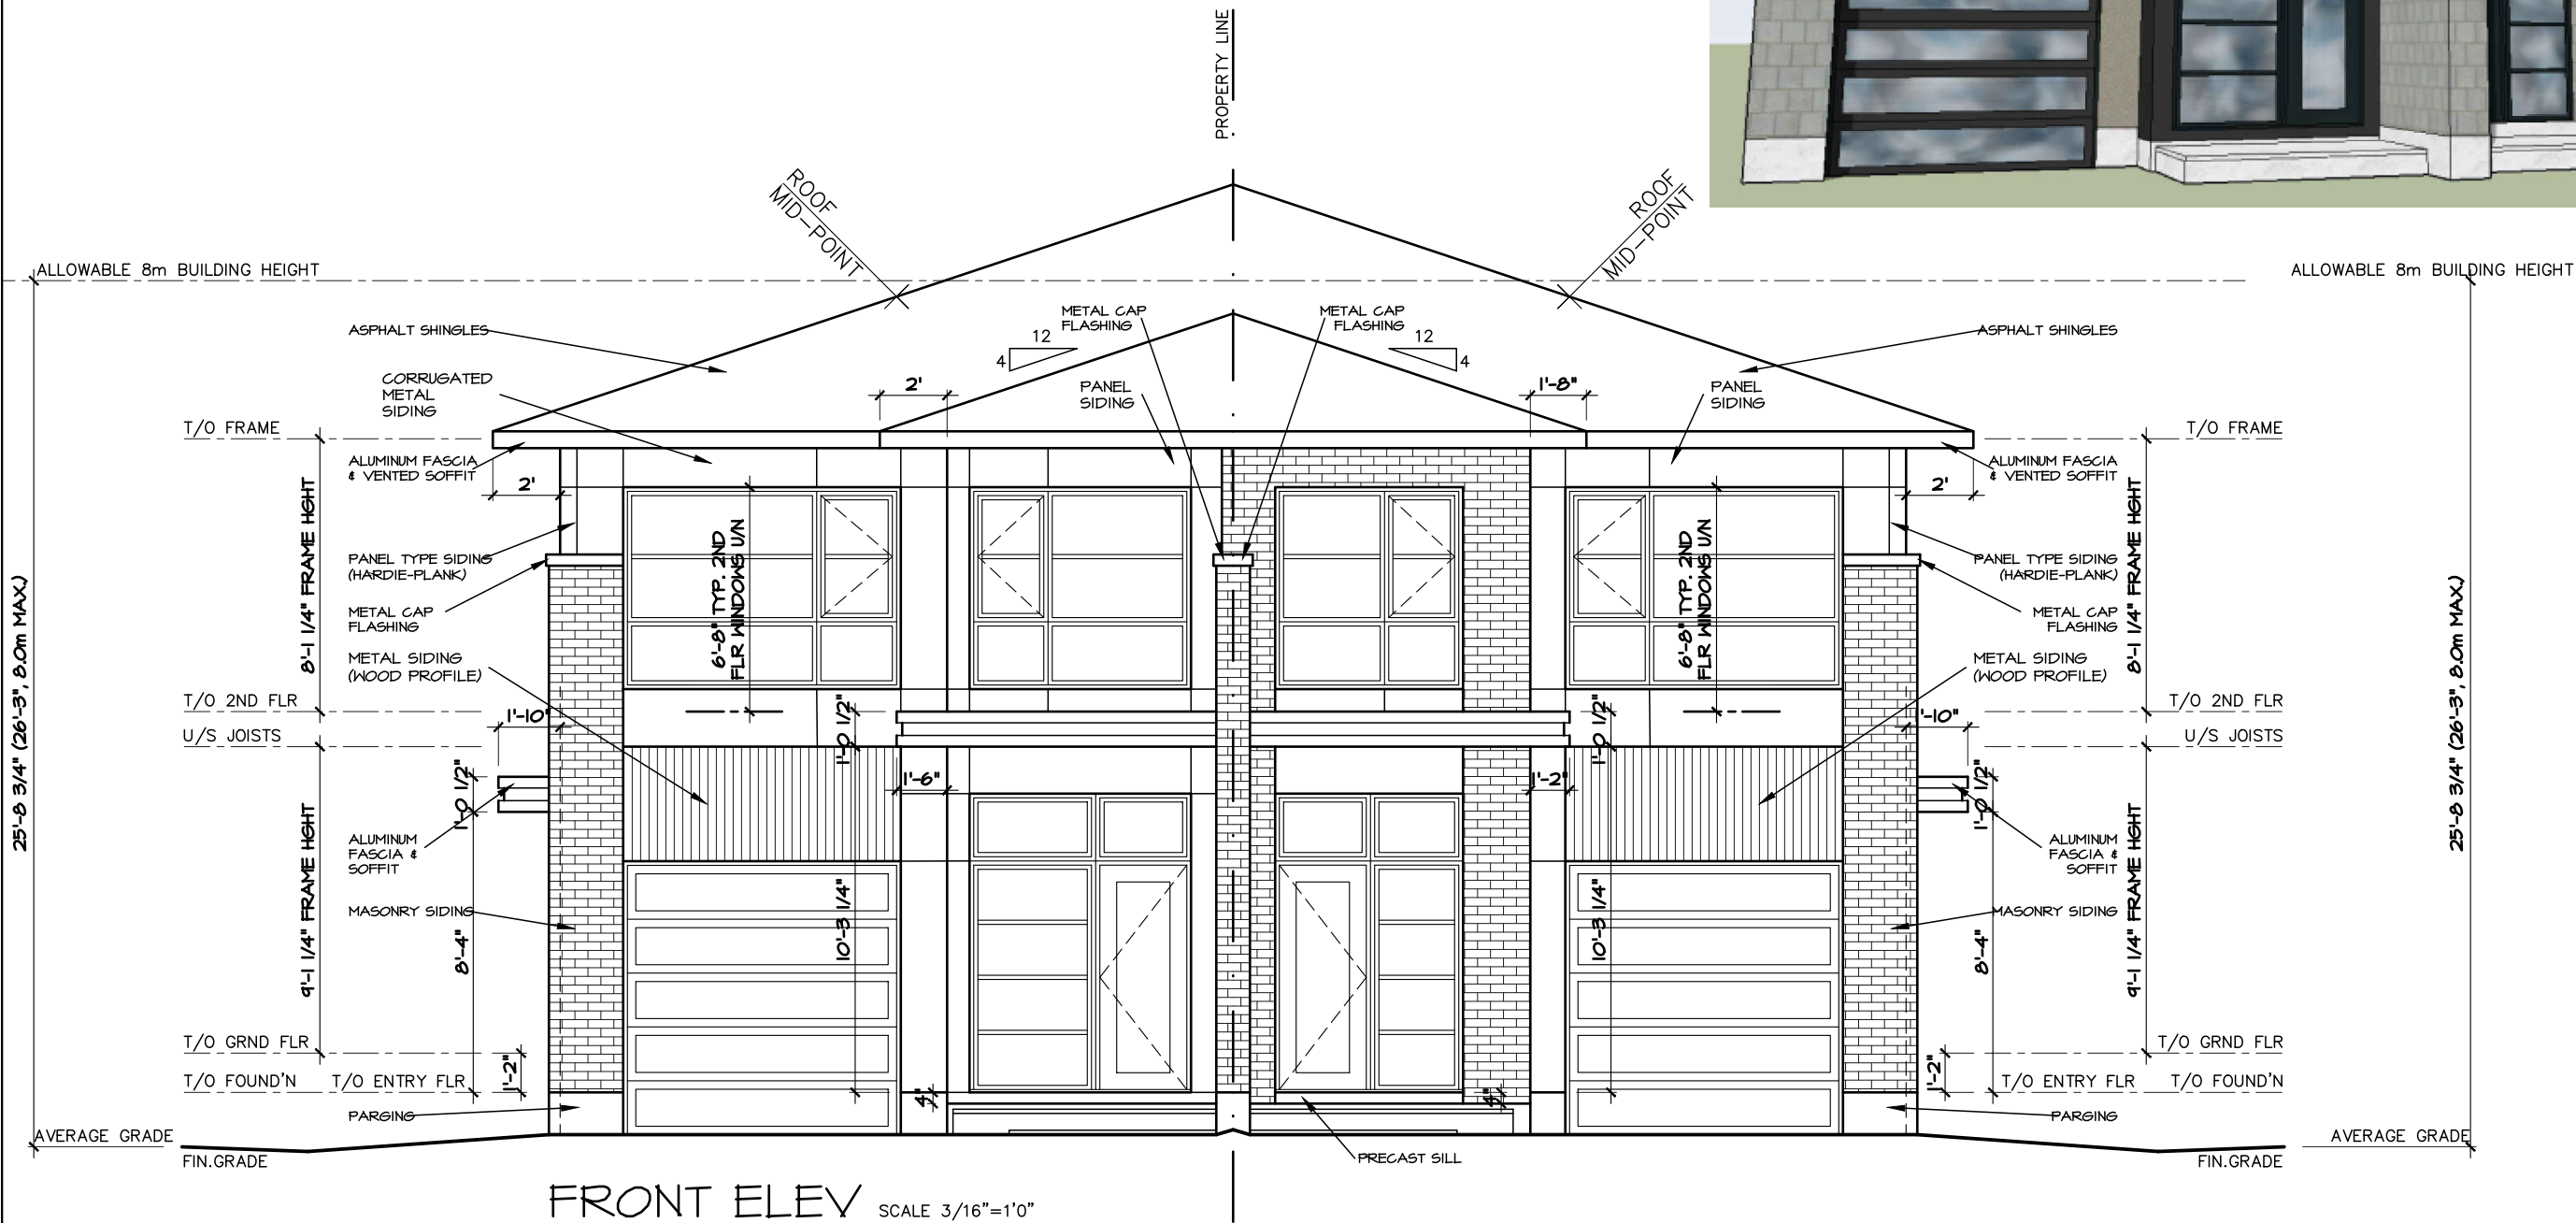

REV 5	
REV 4	
REV 3	
REV 1 ...	02/08/2022

Designer:
David Bekkers
M.A.A.T.O.
151 Bay St., Suite 1008
Ottawa, Ontario
K1R 7T2

Project:
The "DAWSON" Semi
457 DAWSON AVE., OTTAWA
ON. K1Z 5V6


The undersigned has reviewed and takes responsibility for this design, and has the qualifications and meets the requirements set out in the Ontario Building Code

David Bekkers 22980
NAME SIGNATURE BCIN

Date:

Dwg. No.:

A6

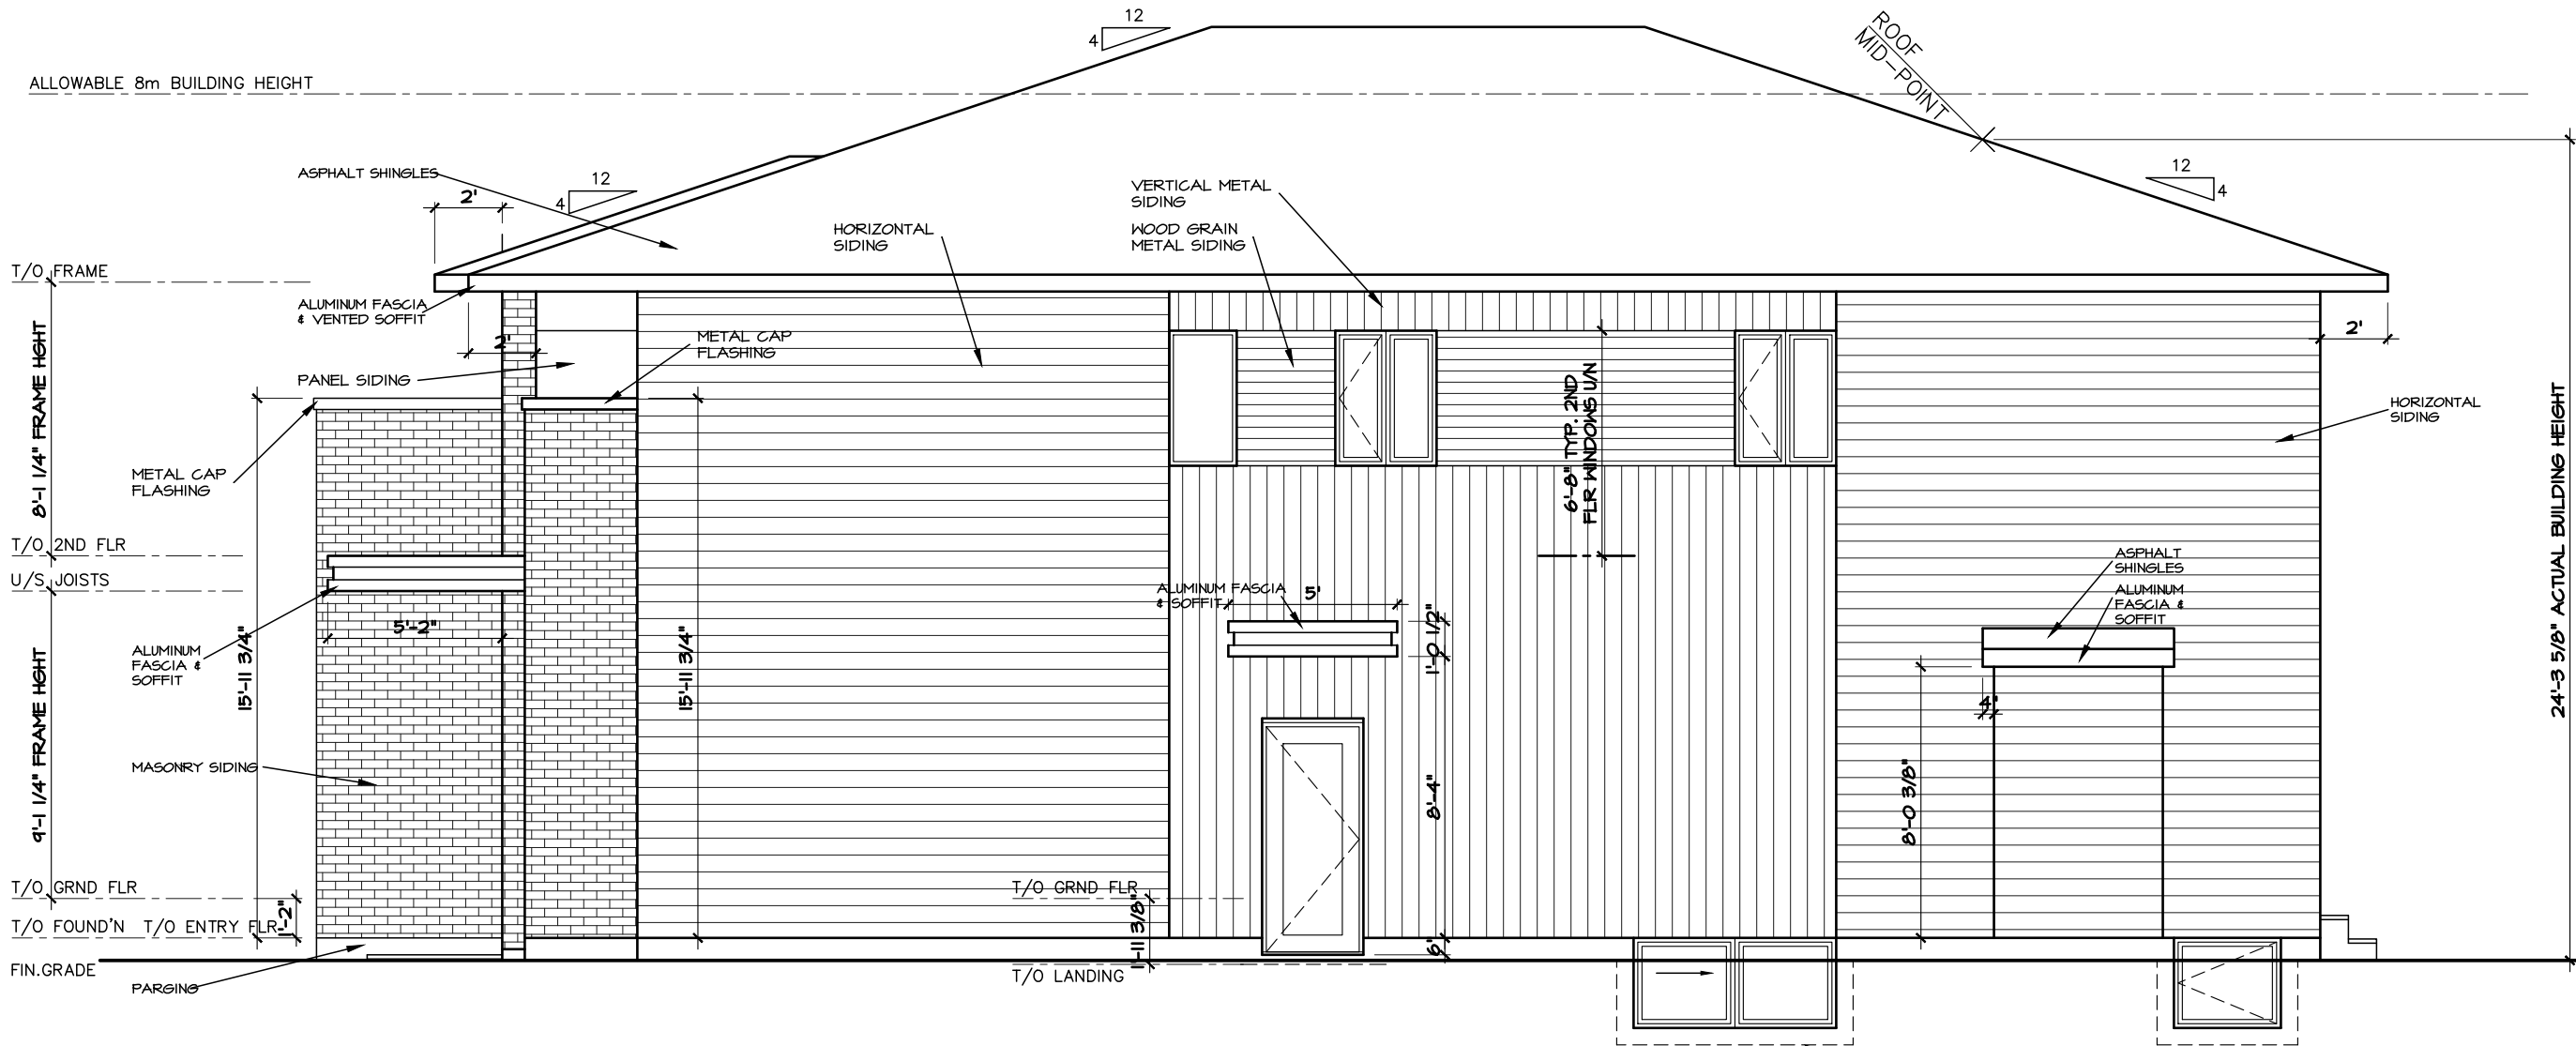

RIGHT ELEVATION SCALE 3/16"=1'0"

WALL AREA = 1081.2 sq.ft. (100.4m2)
WINDOW & DOOR GLASS AREA = 52.8 sq.ft. (4.9m2)
U.P.O. = 4.8%
LIMITING DISTANCE = 4' (1.2m)

REV 5	
REV 4	
REV 3	
REV 1 ...	02/08/2022

Designer:
David Bekkers
M.A.A.T.O.
151 Bay St., Suite 1008
Ottawa, Ontario
K1R 7T2

Project:
The "DAWSON" Semi
457 DAWSON AVE., OTTAWA
ON. K1Z 5V6

The undersigned has reviewed and takes responsibility for this design, and has the qualifications and meets the requirements set out in the Ontario Building Code

David Bekkers 22980
NAME SIGNATURE BCIN

Date:
Dwg. No.: A7



REV 5	
REV 4	
REV 3	
REV 1 ...	02/08/2022


Designer:
David Bekkers
M.A.A.T.O.
151 Bay St., Suite 1008
Ottawa, Ontario
K1R 7T2

Project:
The "DAWSON" Semi
457 DAWSON AVE., OTTAWA
ON. K1Z 5V6

The undersigned has reviewed and takes responsibility for this design, and has the qualifications and meets the requirements set out in the Ontario Building Code

David Bekkers 22980
NAME SIGNATURE BCIN

Date:
Dwg. No.:
A8

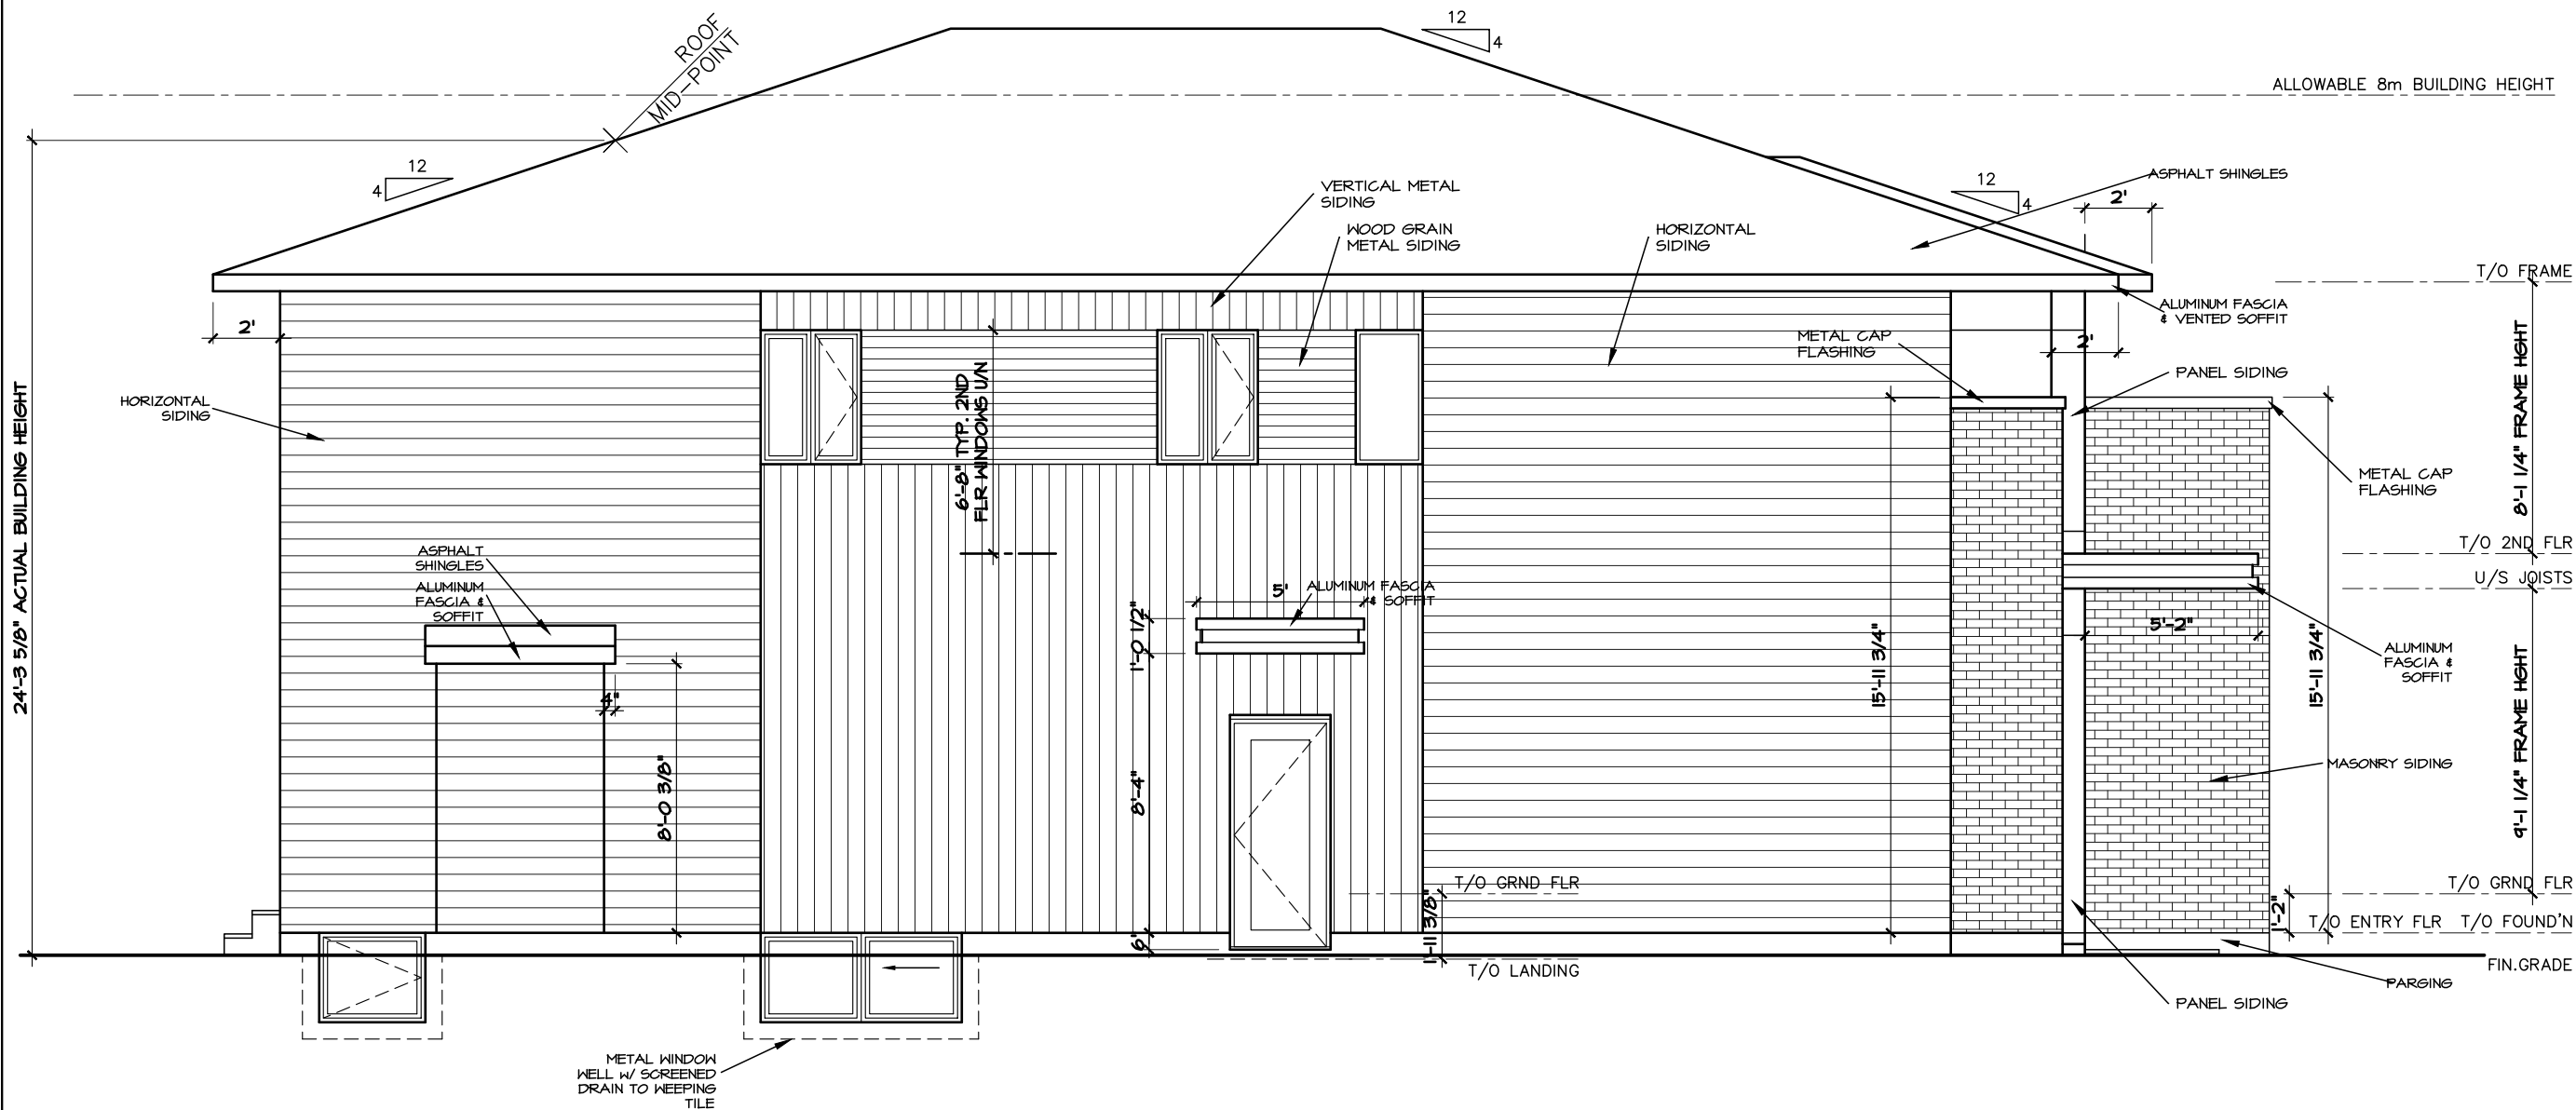

LEFT ELEVATION SCALE 3/16"=1'0"

WALL AREA = 1081.2 sq.ft. (100.4m²)
WINDOW & DOOR GLASS AREA = 52.8 sq.ft. (4.9m²)
U.P.O. = 4.8%
LIMITING DISTANCE = 4' (1.2m)

REV 5	
REV 4	
REV 3	
REV 1 ...	02/08/2022

Designer:
David Bekkers
M.A.A.T.O.
151 Bay St., Suite 1008
Ottawa, Ontario
K1R 7T2

Project:
The "DAWSON" Semi
457 DAWSON AVE., OTTAWA
ON. K1Z 5V6

The undersigned has reviewed and takes responsibility for this design, and has the qualifications and meets the requirements set out in the Ontario Building Code

David Bekkers 22980
NAME SIGNATURE BCIN

Date:
Dwg. No.:
A9