



City of Ottawa

## DATE:

ELEVATIONS SHOWN ARE GEODETIC AND ARE REFERRED TO THE TOP OF MAGNETIC NAIL IN UTILITY POLE LOCATED AT THE SW CORNER OF THE EXISTING LOT AT 790 BAYVIEW DRIVE. ELEVATION 60.87m (TBM1)

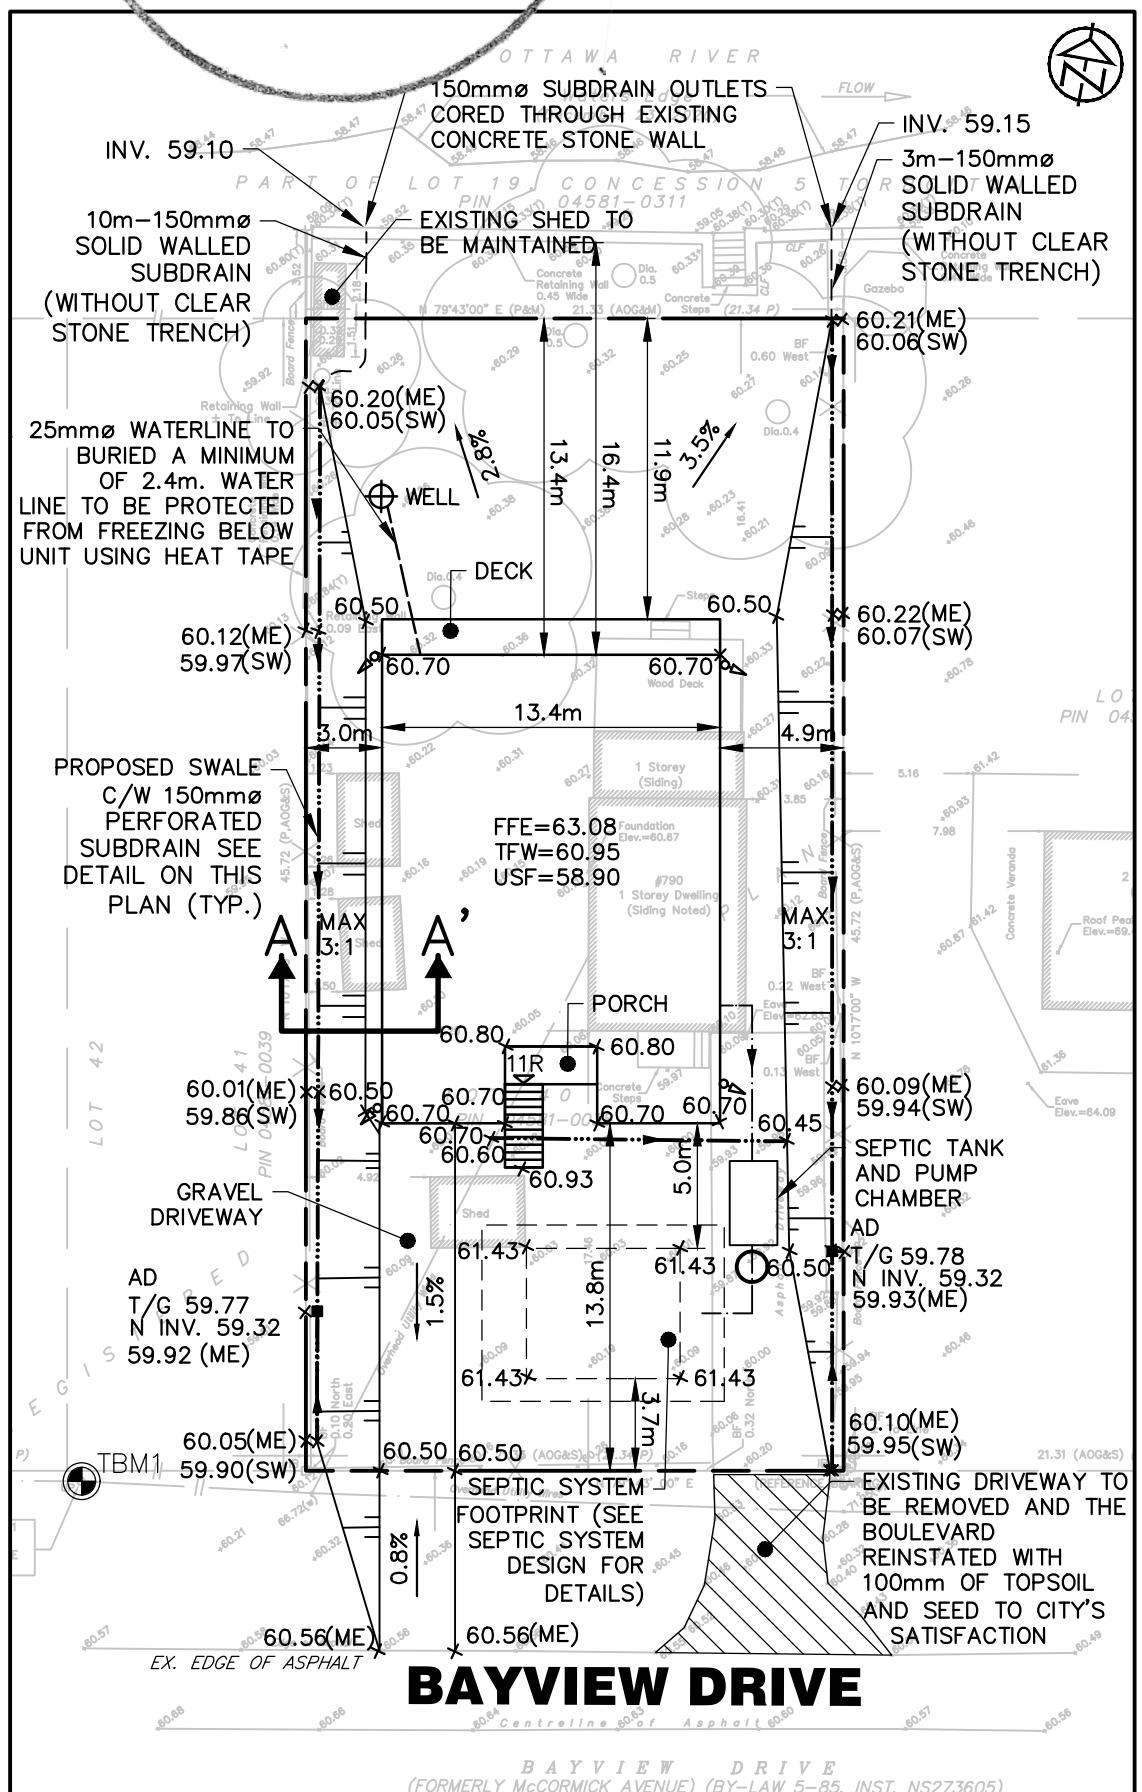

NO.	REVISIONS	DATE	INITIAL

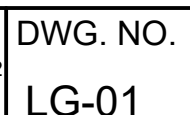

TO BE STAMPED BY  
PLAN DESIGN ENGINEER