


EVERGREEN

DRIVE

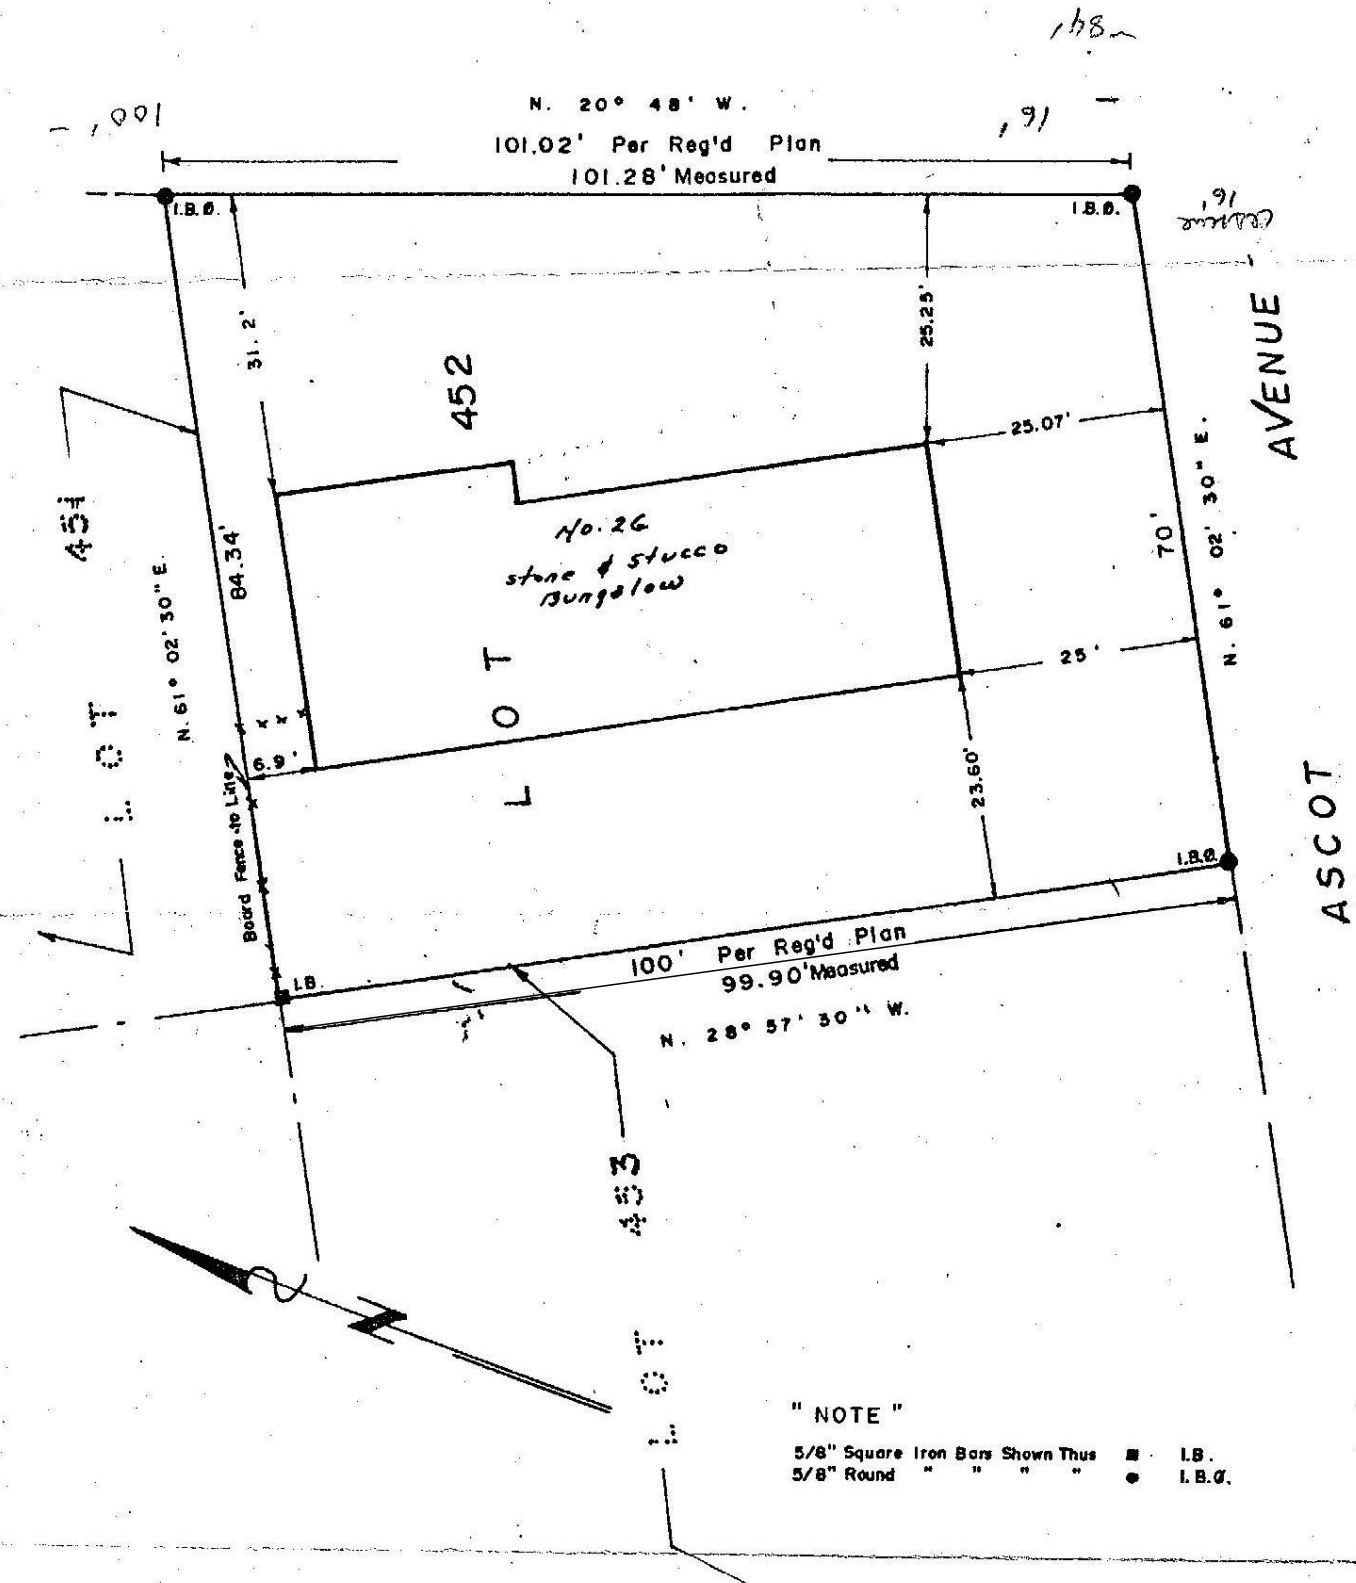

NOTE Not for Registration Purposes

SURVEYOR'S CERTIFICATE

I HEREBY CERTIFY THAT

1. THIS SURVEY AND PLAN ARE CORRECT AND IN ACCORDANCE WITH THE SURVEYS ACT AND THE REGISTRY ACT AND REGULATIONS MADE THEREUNDER.
2. THE SURVEY WAS COMPLETED ON THE 14th DAY OF June, 1976

June 14/76
DATE

ONTARIO LAND SURVEYOR

Arnett & Kihl

Ontario Land Surveyors
OTTAWA, ONTARIO

LOT 452

REGISTERED PLAN 406391
TOWNSHIP OF NEPEAN

REGIONAL MUNICIPALITY OF OTTAWA - CARLETON

SCALE: 1" = 20'

DATE: June 14 1976

SIGNED:

ONTARIO LAND SURVEYOR

REF. No

169-76