


5R-8408

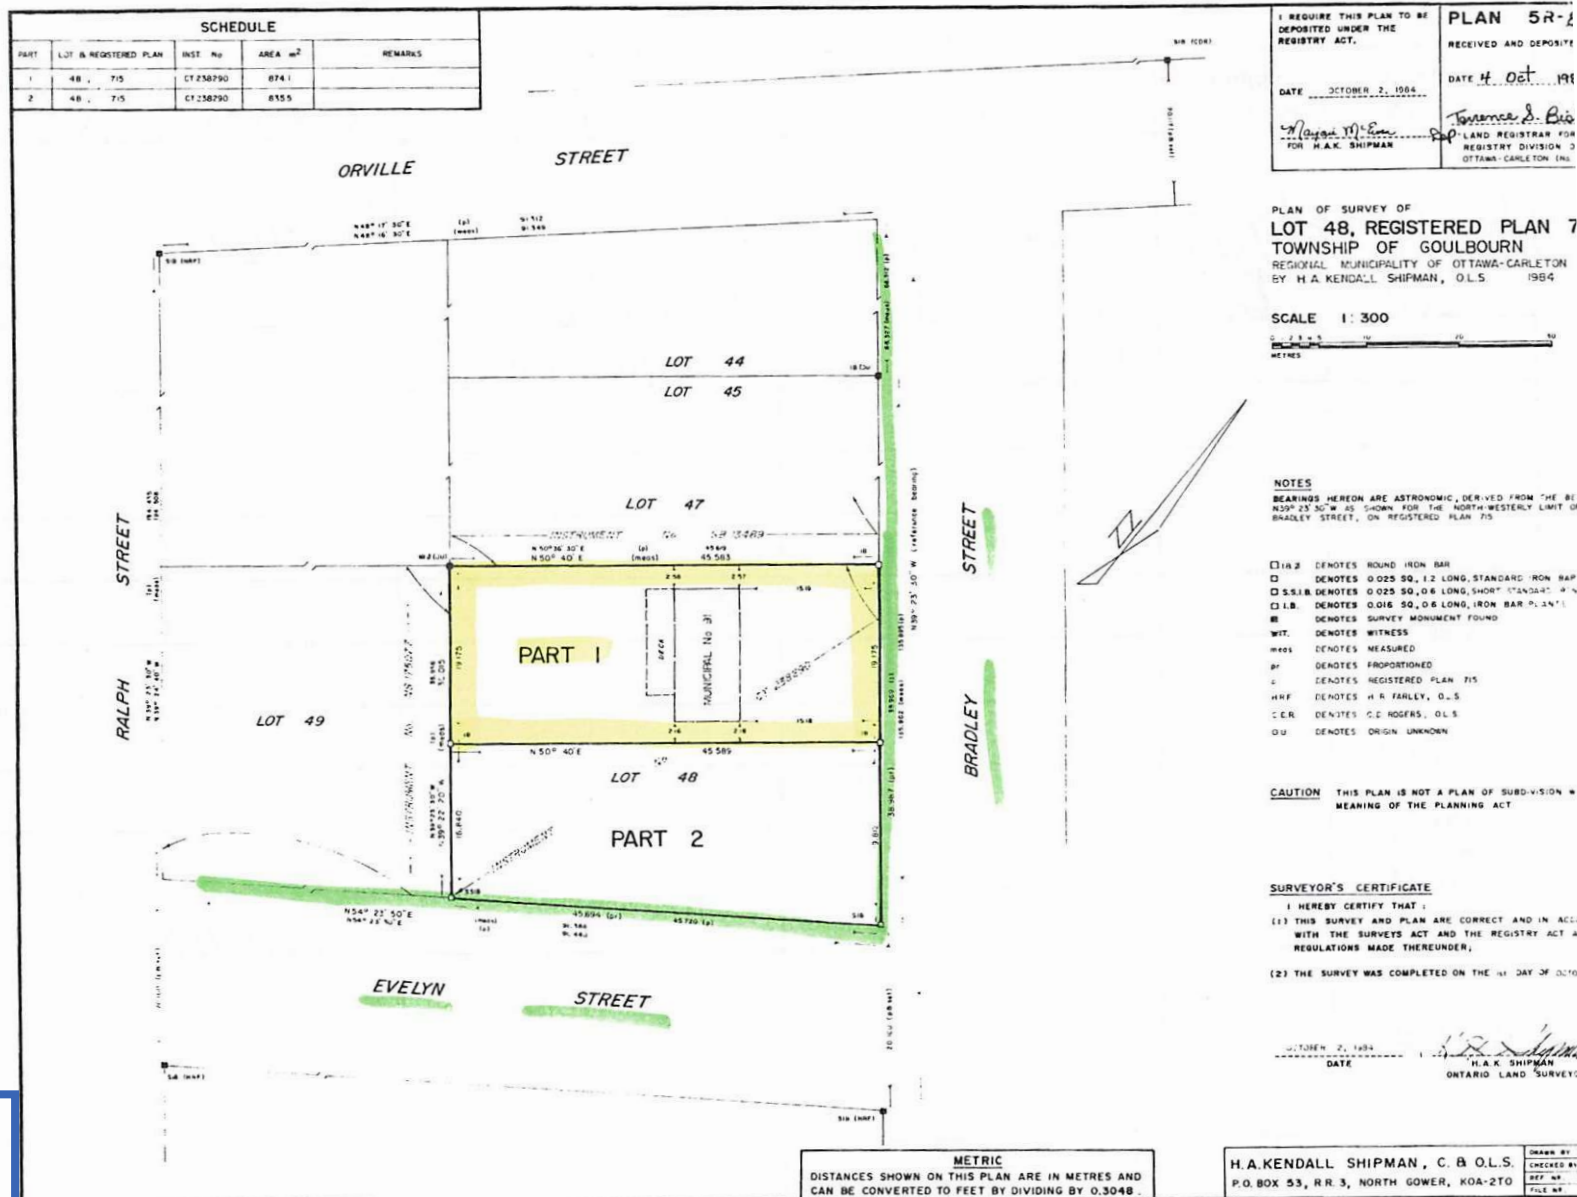

Committee of Adjustment  
Received | Reçu le

2022-09-05

City of Ottawa | Ville d'Ottawa  
Comité de dérogation

24x

SR-8408

RALPH STREET

LOT 49

194.415  
194.508  
(p)  
(meas)

N 39° 23' 30" W  
N 39° 24' 40" W

LOT 48

INSTRUMENT No. NS 175077

18 2 (Ju)

18 (p)  
(meas)

N 39° 23' 30" W  
N 39° 22' 20" W

SSIB

LOT 47

INSTRUMENT No. SB 13489

N 50° 36' 30" E  
N 50° 40' E

(p)  
(meas)  
45.619  
45.583

PART 1

LOT 48

PART 2

DECK

MUNICIPAL No 91

CT 238890

N 54° 23' 50" E  
N 54° 25' 30" E

(meas)  
(p)

45.694 (pr)  
91.388  
91.440

45.720 (p)

SIB

15.19  
15.18  
19.175  
38.967 (pr)  
125.962 (meas)  
135.895 (p)

N 39° 23' 30" W (reference bearing)

EVELYN STREET

STREET