
SEVERANCE SKETCH OF

## PART OF LOT 20 CONCESSION 1 GEOGRAPHIC TOWNSHIP OF TORBOLTON CITY OF OTTAWA


FARLEY, SMITH & DENIS SURVEYING LTD. 2022



 

## Metric Note

Distances and coordinates on this plan are in metres and can be converted to feet by dividing by 0.3048.

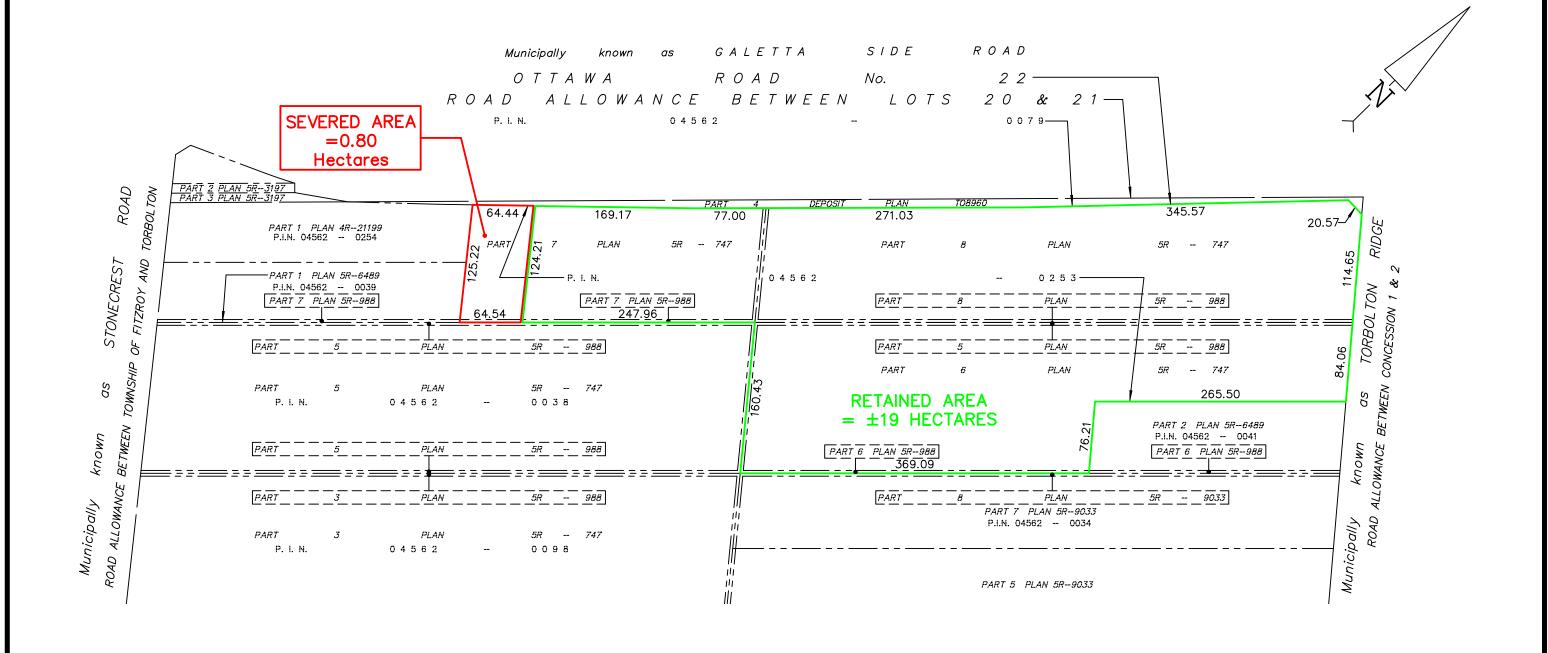

WARNING NO PERSON MAY COPY, REPRODUCE, DISTRIBUTE OR ALTER THIS PLAN IN WHOLE OR IN PART WITHOUT THE WRITTEN PERMISSION OF FARLEY, SMITH & DENIS SURVEYING LTD. © FARLEY, SMITH & DENIS SURVEYING LTD., 2022

FARLEY, SMITH & DENIS SURVEYING LTD.

ONTARIO LAND SURVEYORS & CANADA LAND SURVEYORS
Unit 275, 30 COLONNADE ROAD, OTTAWA, ONTARIO K2E 7J6
TEL. (613) 727-8226 E-mail: fsdsurveys@bellnet.ca

FILE No. :

113-20