



Appendix A


Merivale Drawings

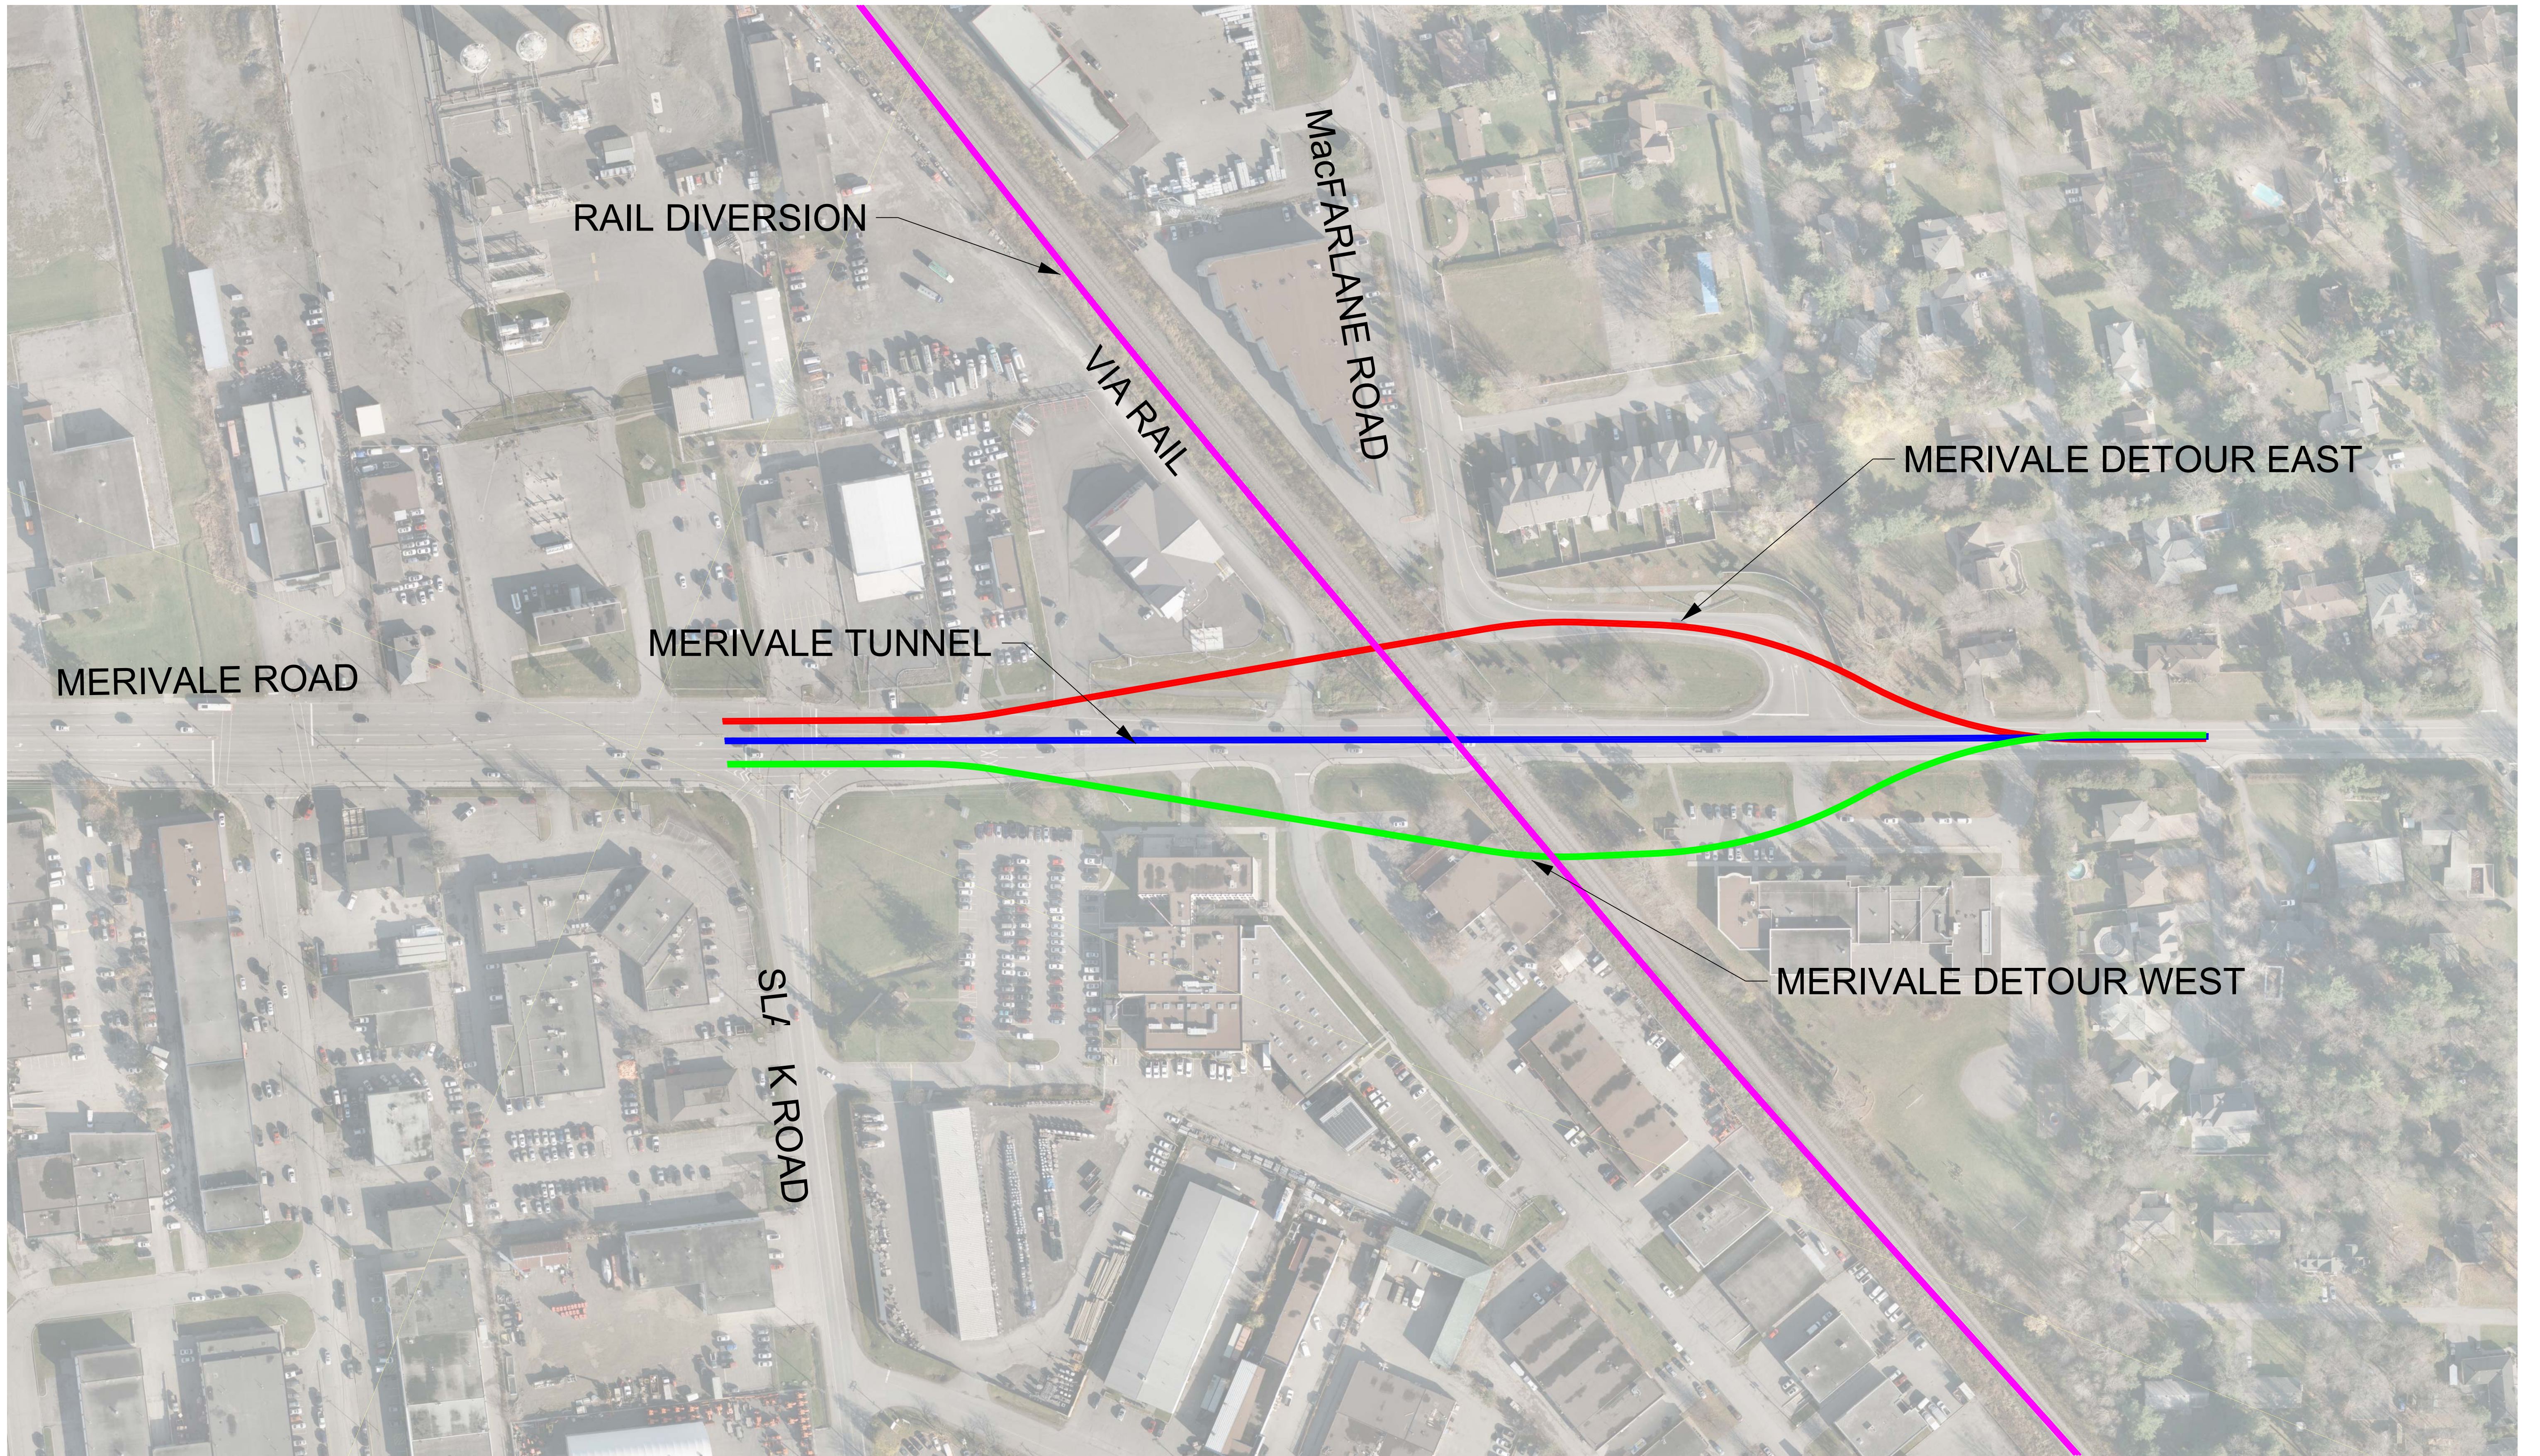


TEST PLAN - MERIVALE ROAD DETOUR - DESIGN 60km/h (FOR DISCUSSION PURPOSES ONLY)

 

NOTES:

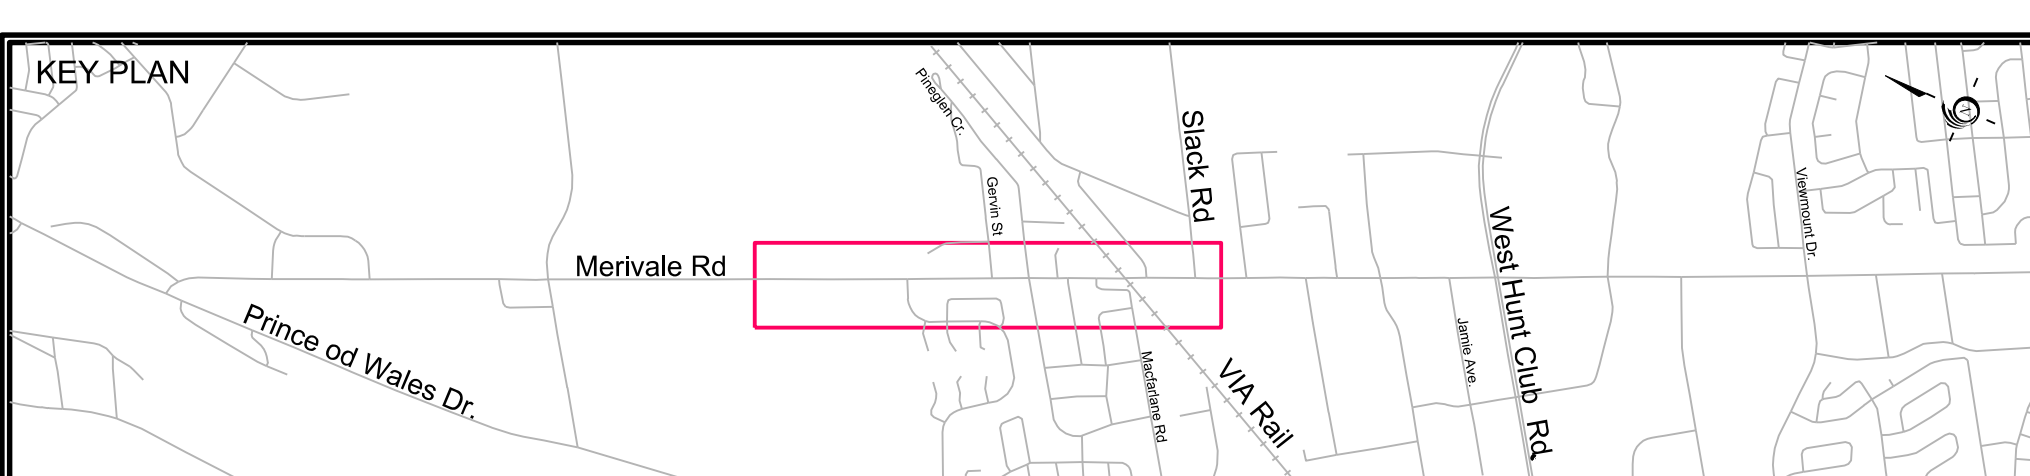


LEGEND:

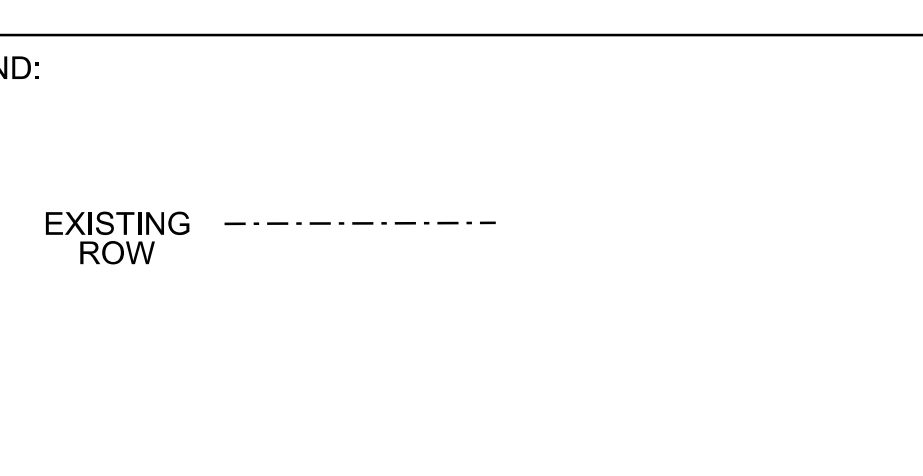


PARSONS	
Date: NOVEMBER 13, 2013	Designed By:
Project Manager:	Discipline Engineer:
Scale:	Checked By:
CAD File Name: 60305-RP04-MERIVALE DETOUR WITH AERIAL.DGN	Plot Date: 7/26/2016

BARRHAVEN & MERIVALE ROAD RAIL GRADE SEPARATION STUDY
 Drawing No: 60305-RP04-MERIVALE
 Revision: 01
 Sheet No: 01

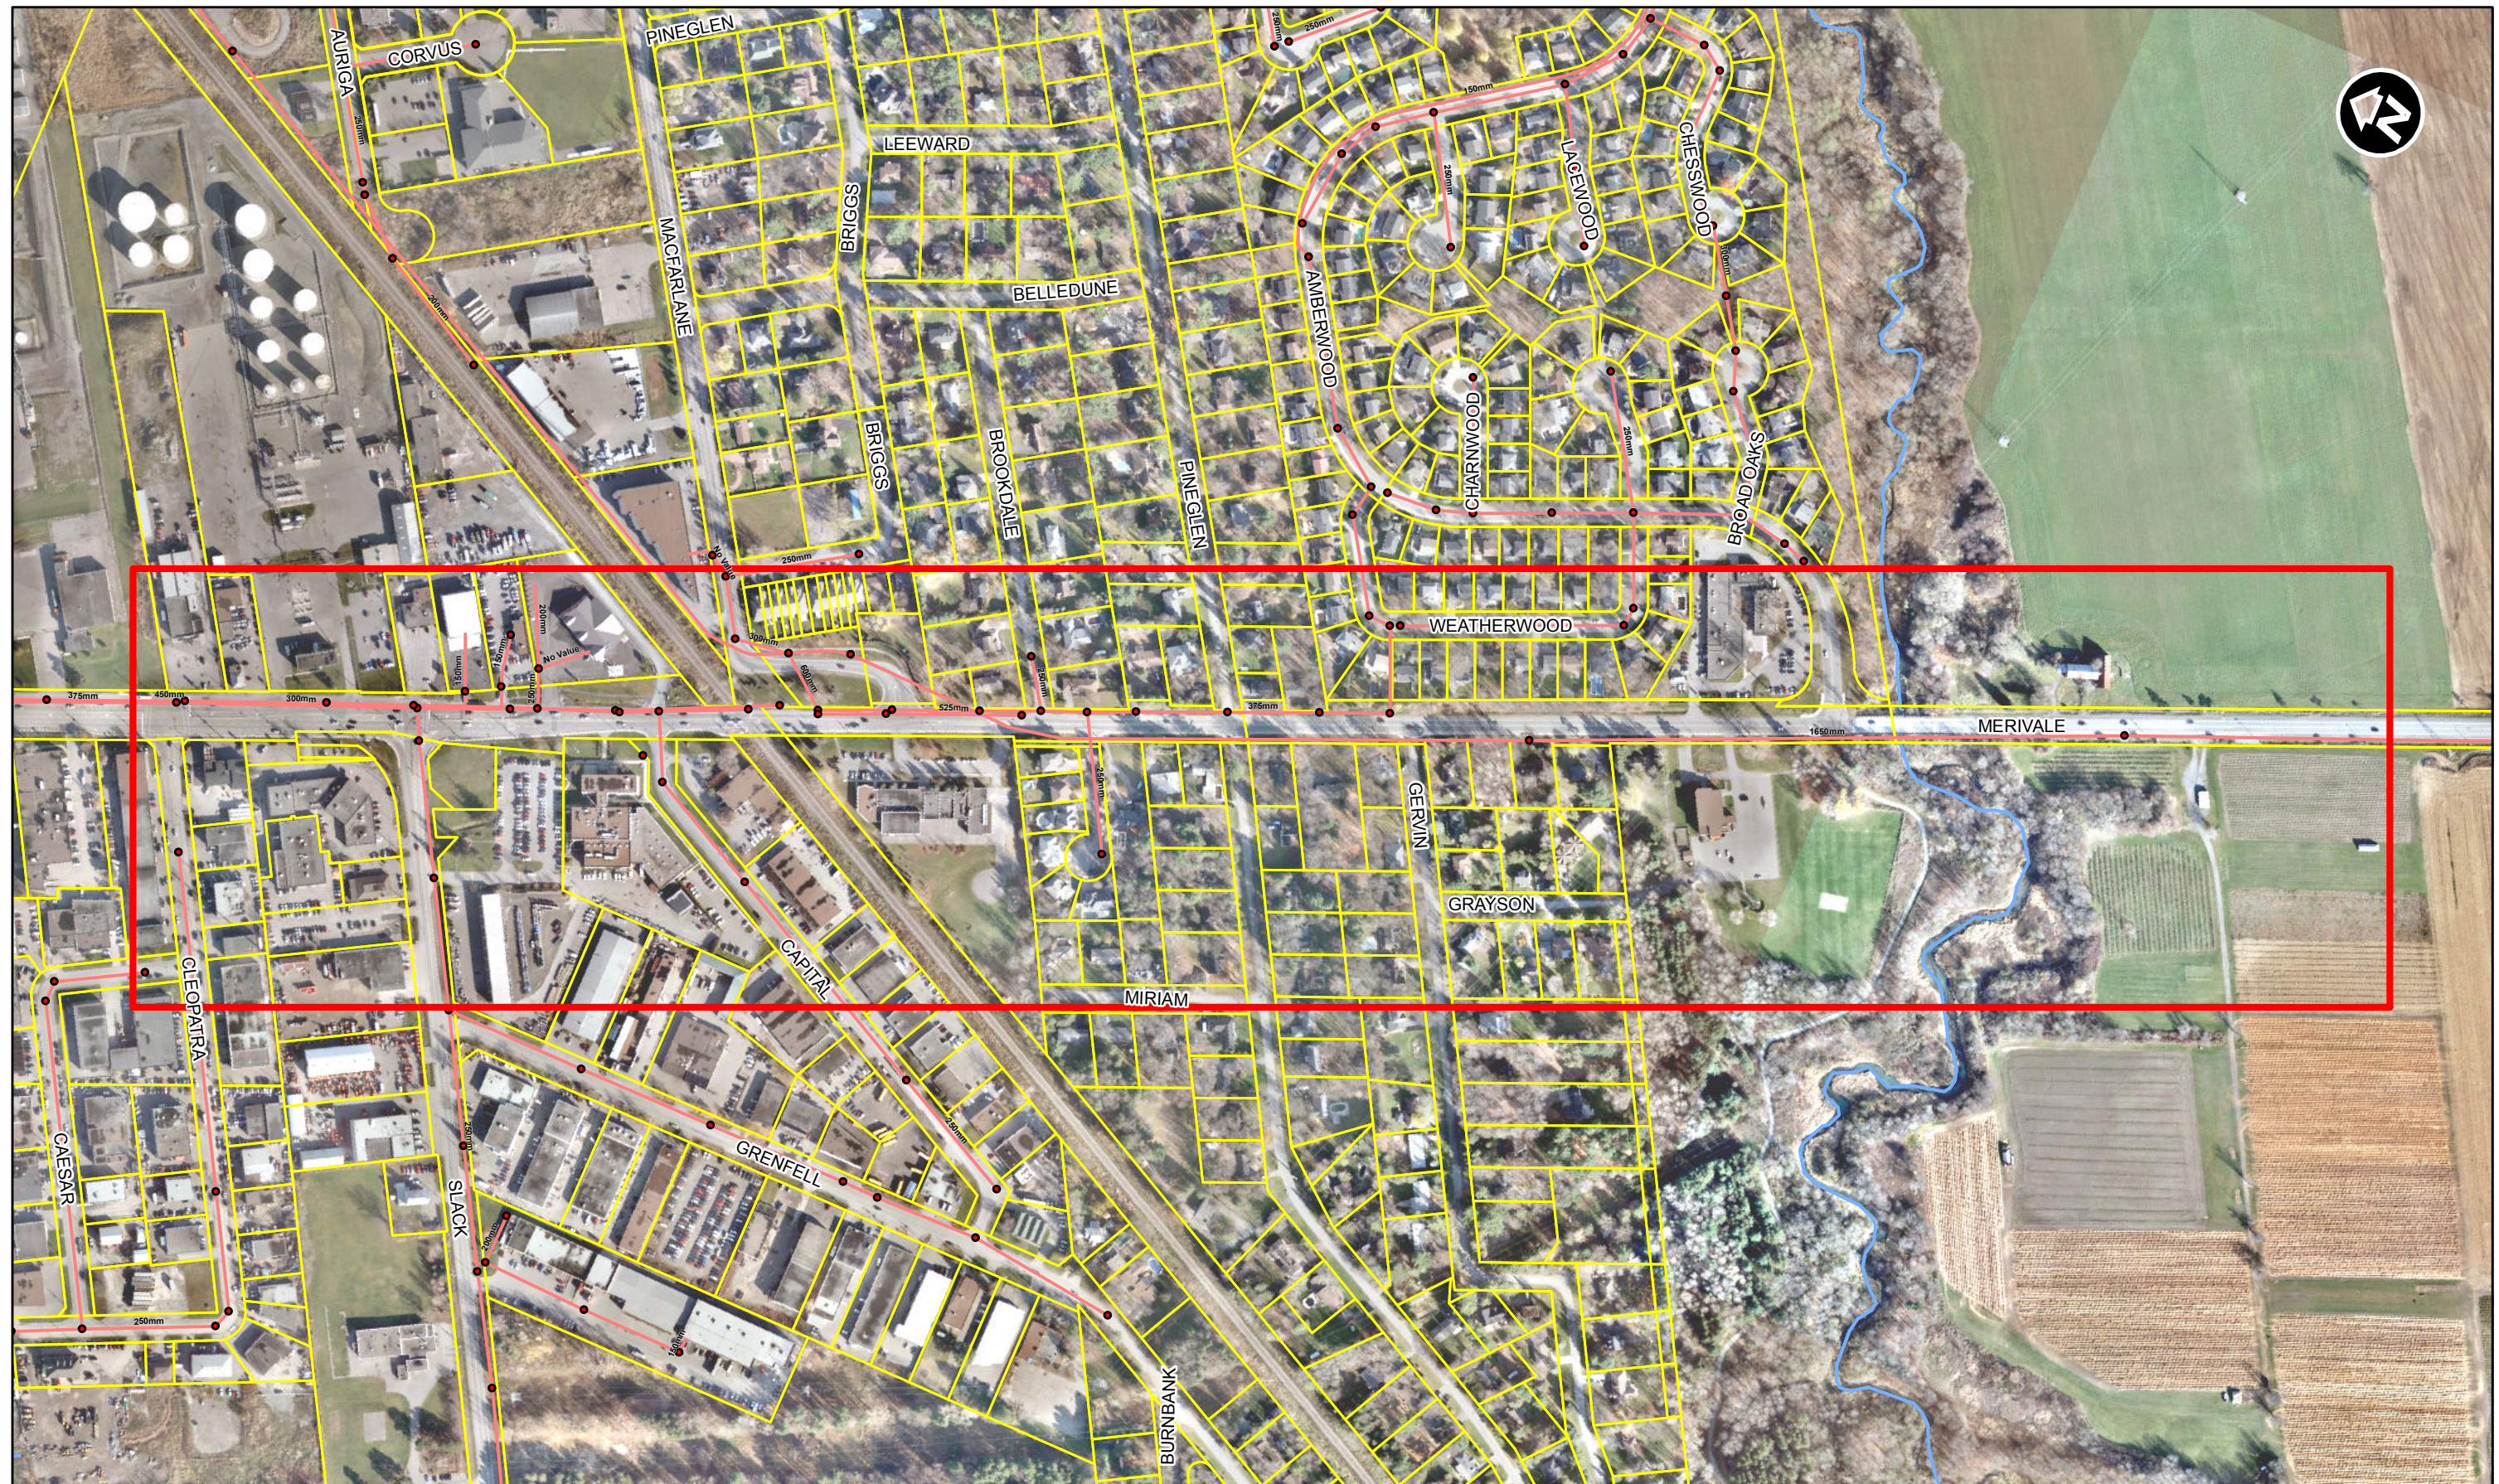

PARSONS

Key Plan

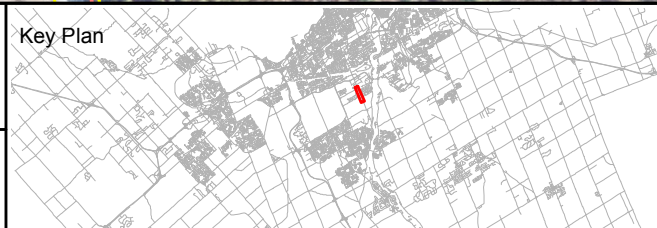


Legend

- Merivale
- Properties
- Sanitary Pipe
- Sanitary Manhole
- Watercourse



**SOUTH URBAN COMMUNITY
VIA RAIL CROSSINGS**
Review of Need for Grade-Separation


Merivale
Sanitary Sewer Infrastructure

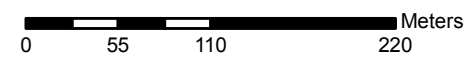




PARSONS

Key Plan

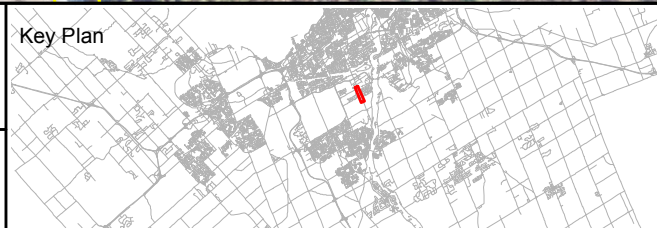


Legend

- Merivale
- Properties
- Storm Pipe
- Storm Inlet / Storm Manhole
- Storm Outlet
- Watercourse
- Ditch

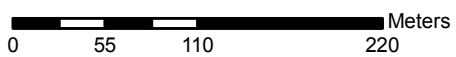


Merivale
Stormwater Infrastructure

**SOUTH URBAN COMMUNITY
VIA RAIL CROSSINGS**
Review of Need for Grade-Separation

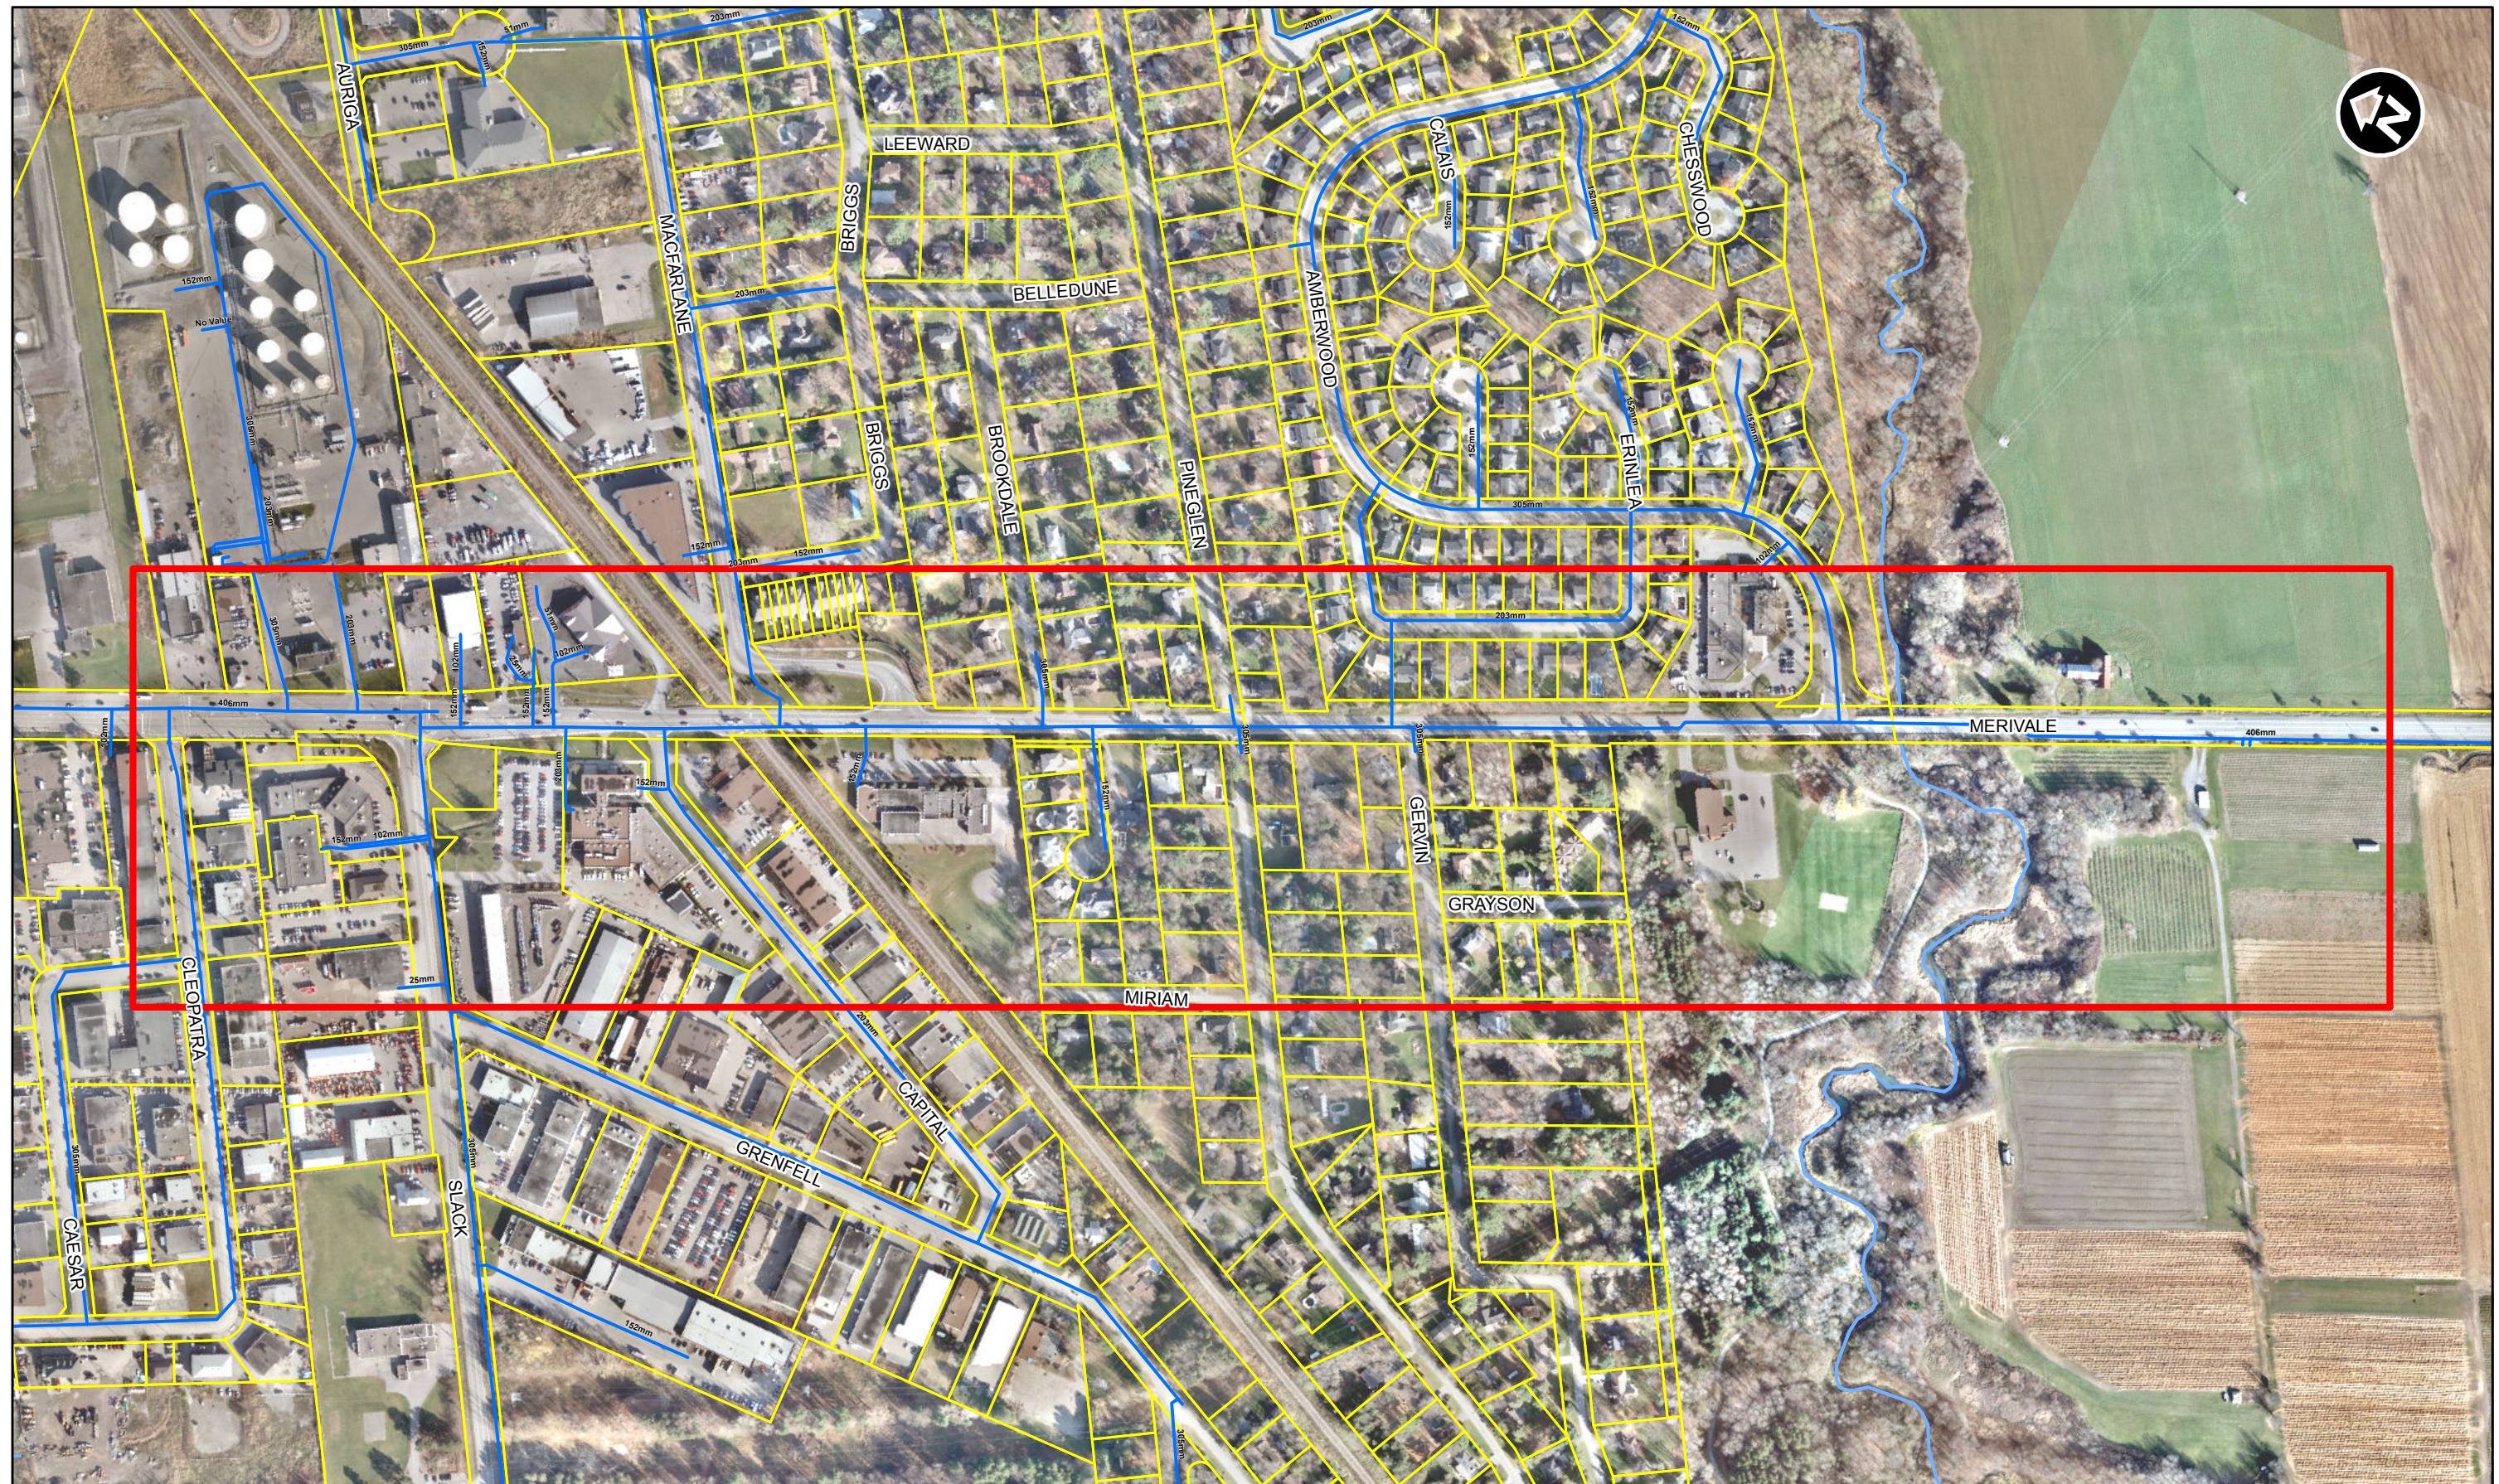

PARSONS

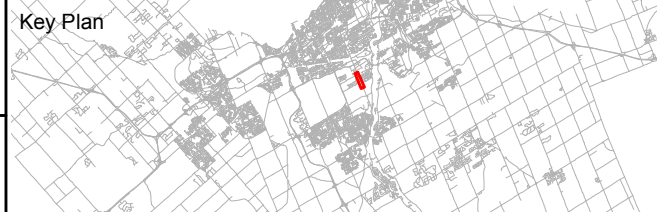

- Legend**
- Merivale
 - Properties
 - Watermain
 - Watercourse



**SOUTH URBAN COMMUNITY
VIA RAIL CROSSINGS**
Review of Need for Grade-Separation

Merivale
Watermain Infrastructure