
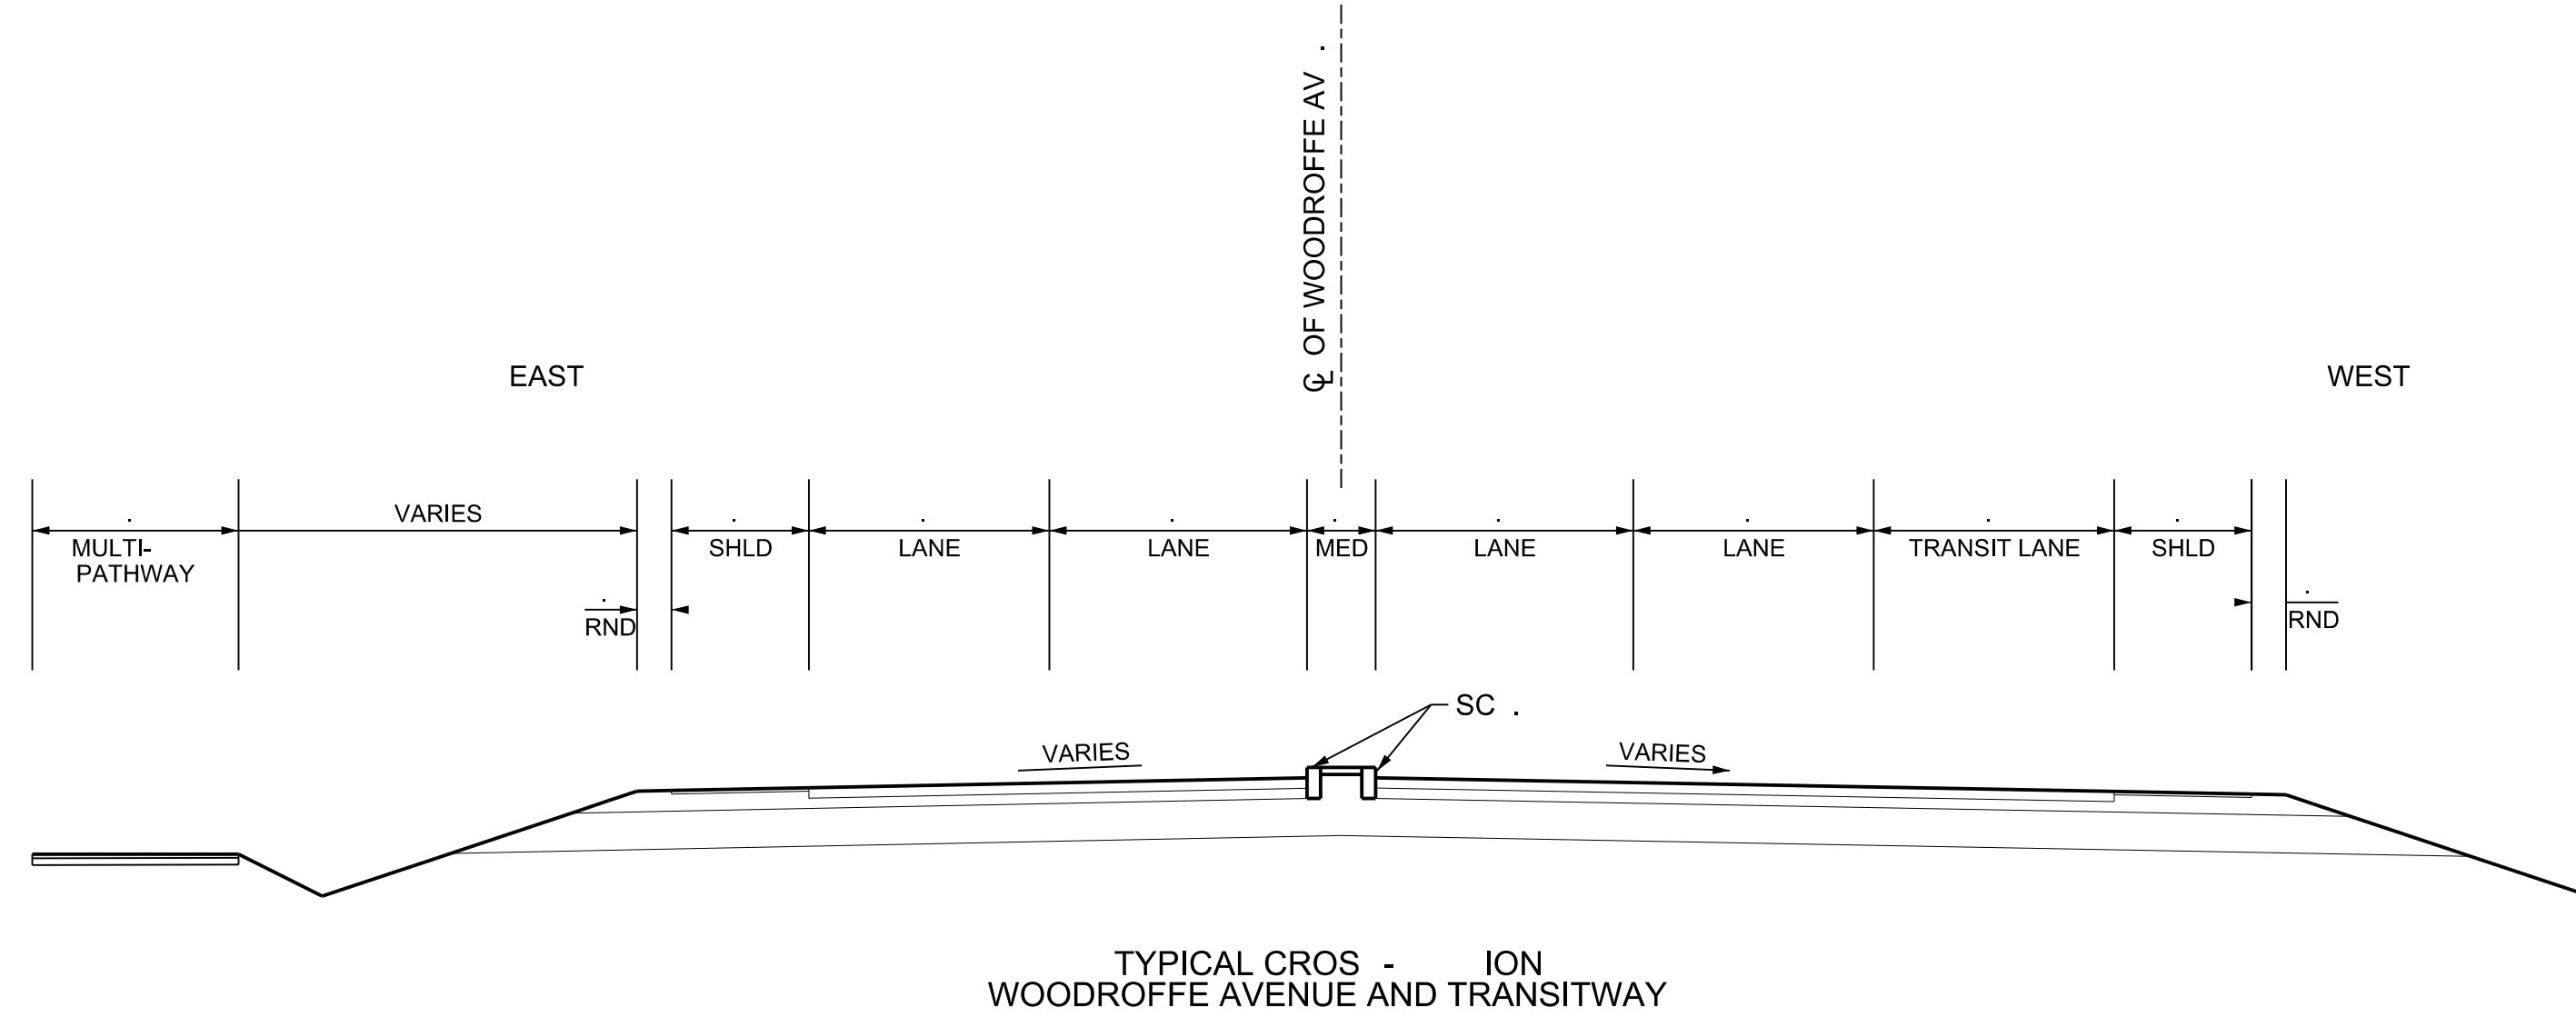


Appendix F

Cross Sections

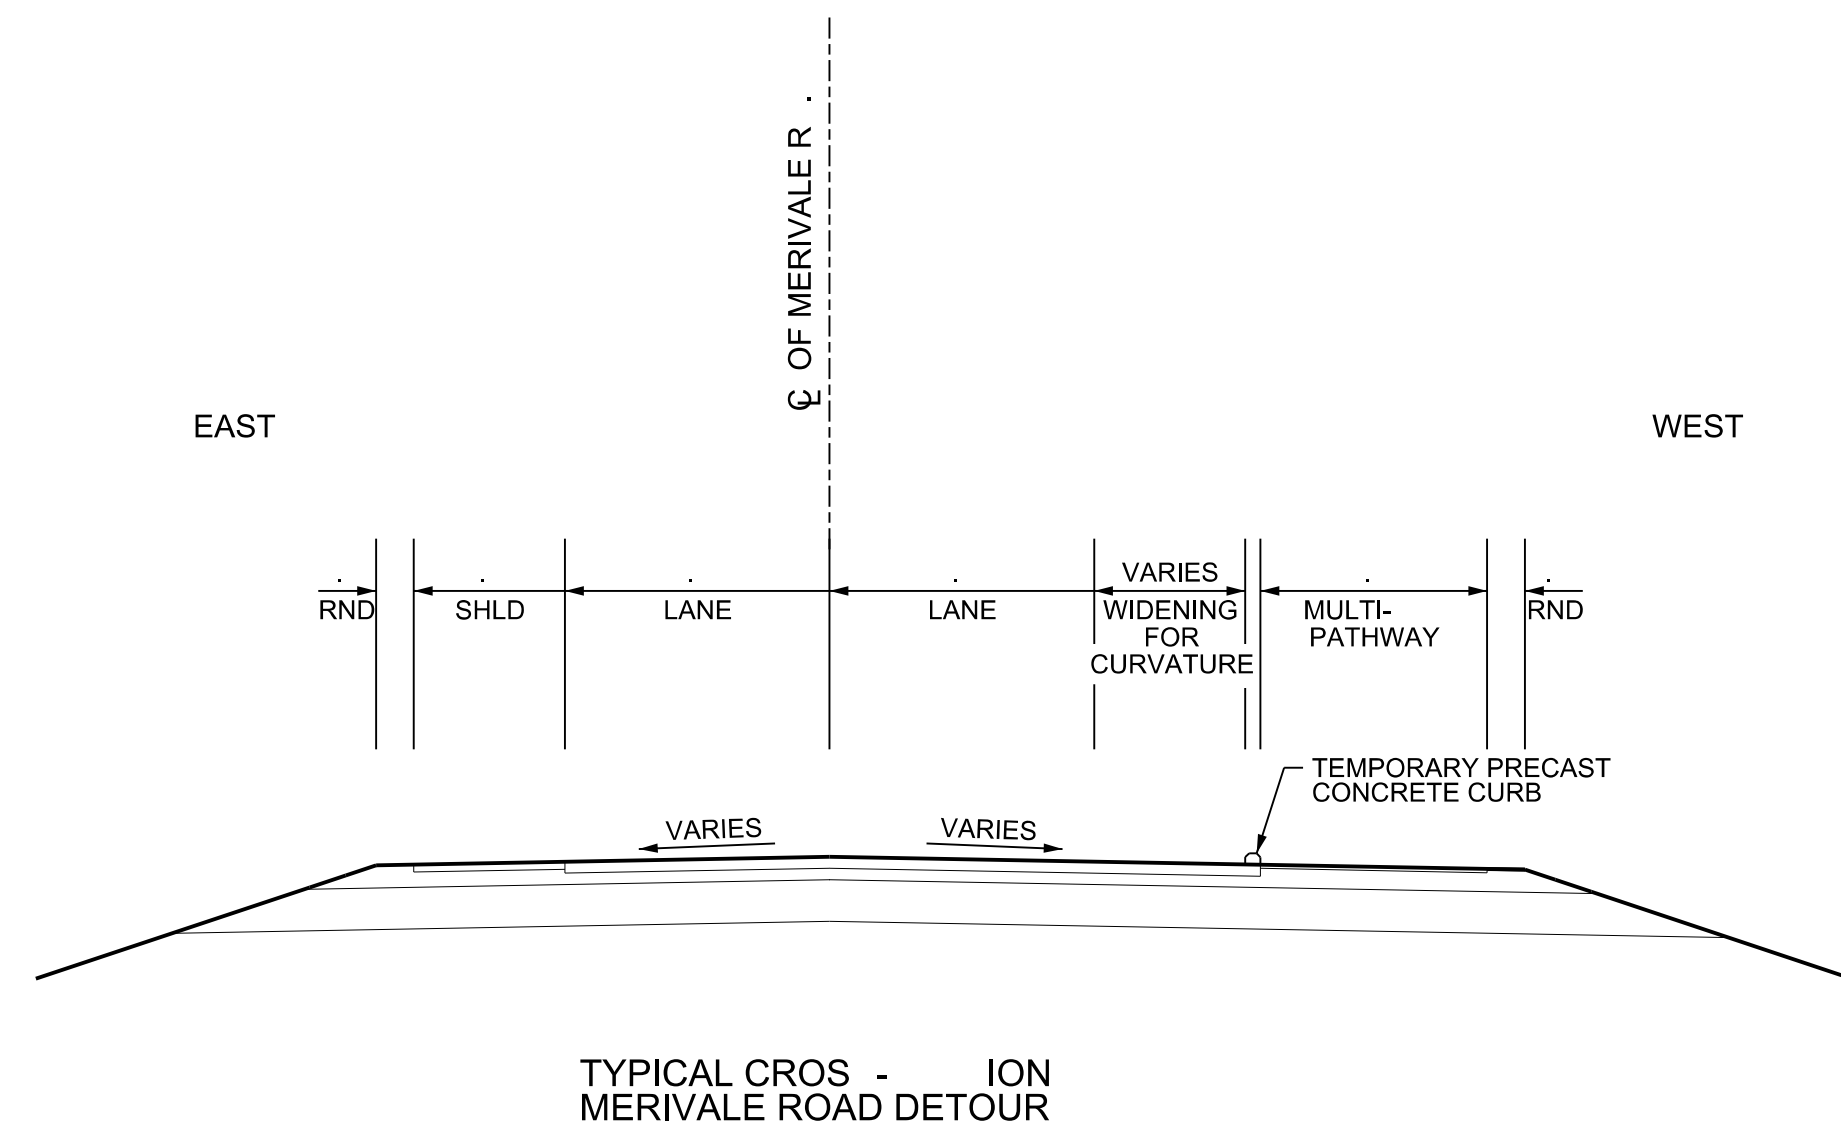

PARSONS



Dat : OCTOBER 2016	De igned B :	Drawn B :
Pr :	l ipline En ineer :	Checked B :
Scal : 0m 1 2 5 10 HORIZONTAL		
CAD ile Nam : 60306	Plot Dat : 10/14/2016	



BARRHAVEN & MERIVALE ROAD RAIL
GRADE SEPARATION STUDY

TYPICAL SECTIONS

Dra Ings N : 603063	Re i ion 00	Sheet N : 30
------------------------	----------------	-----------------

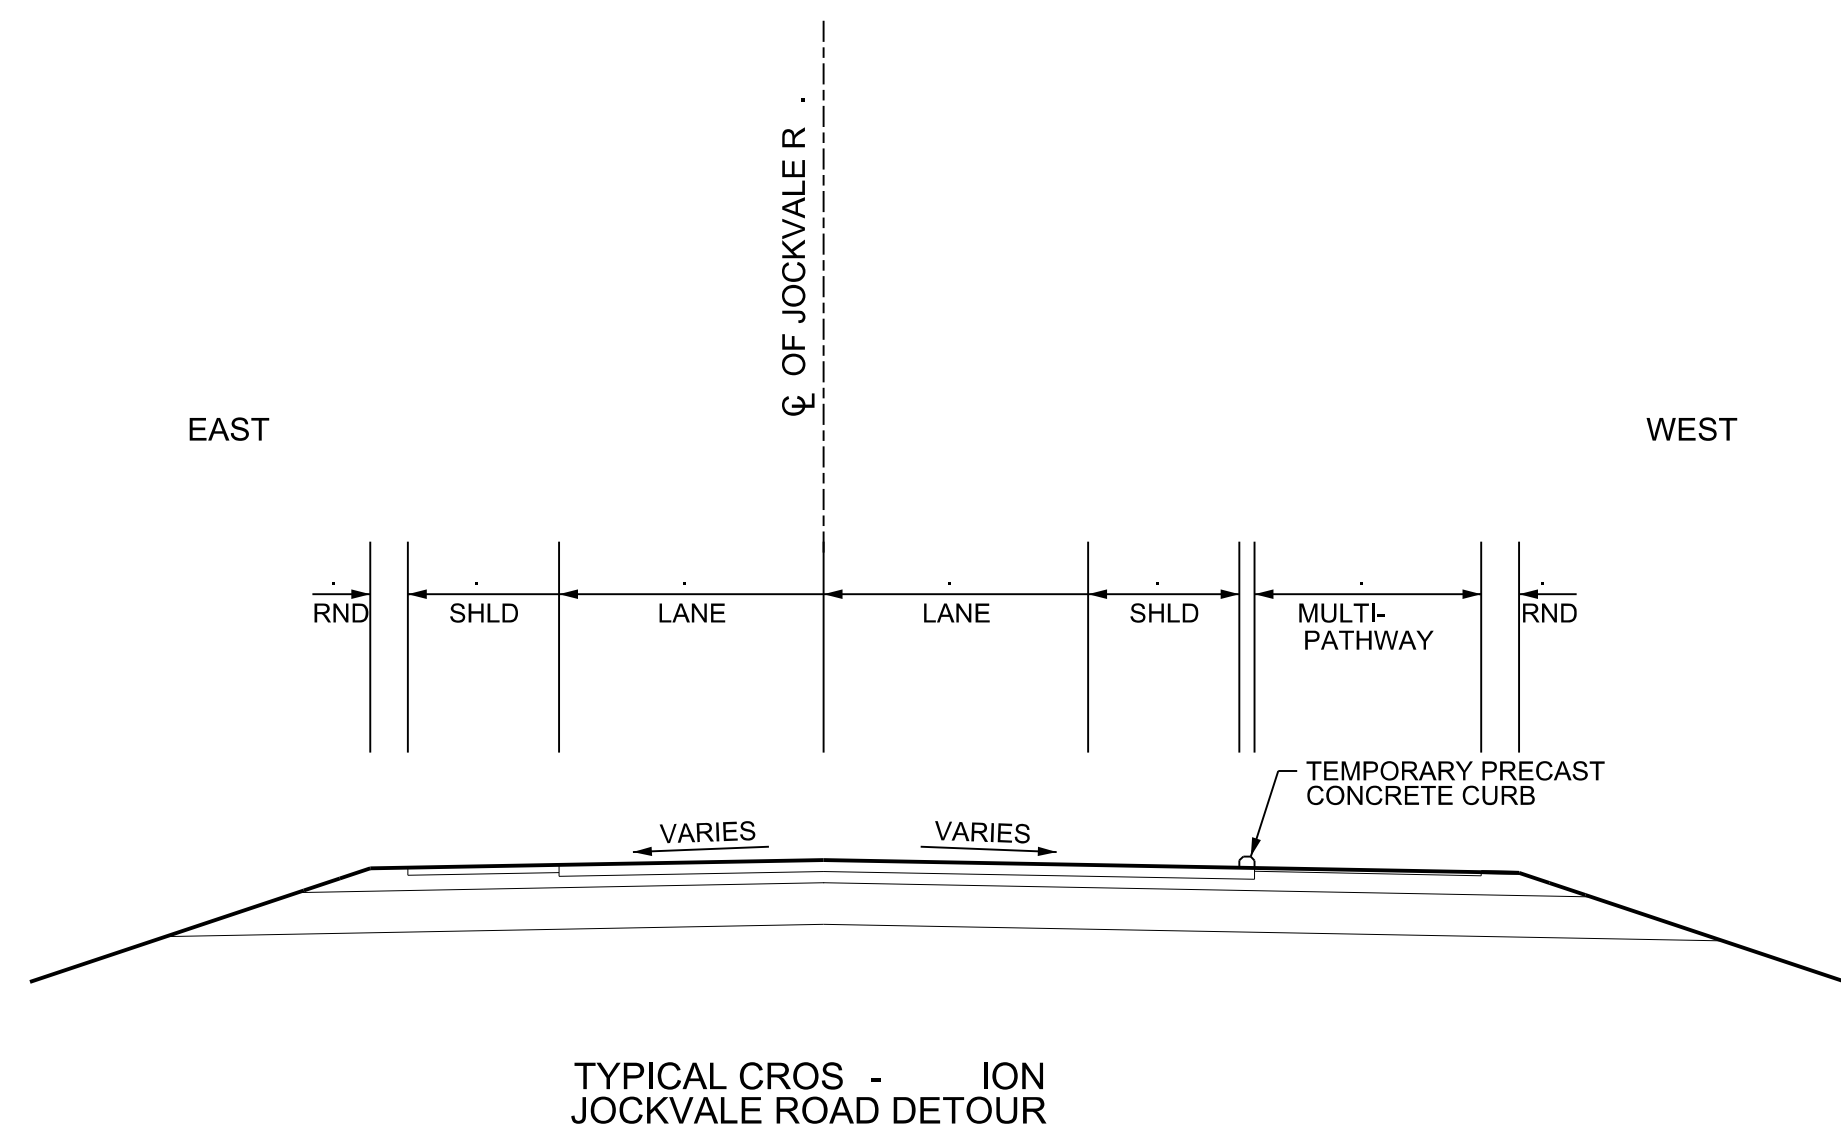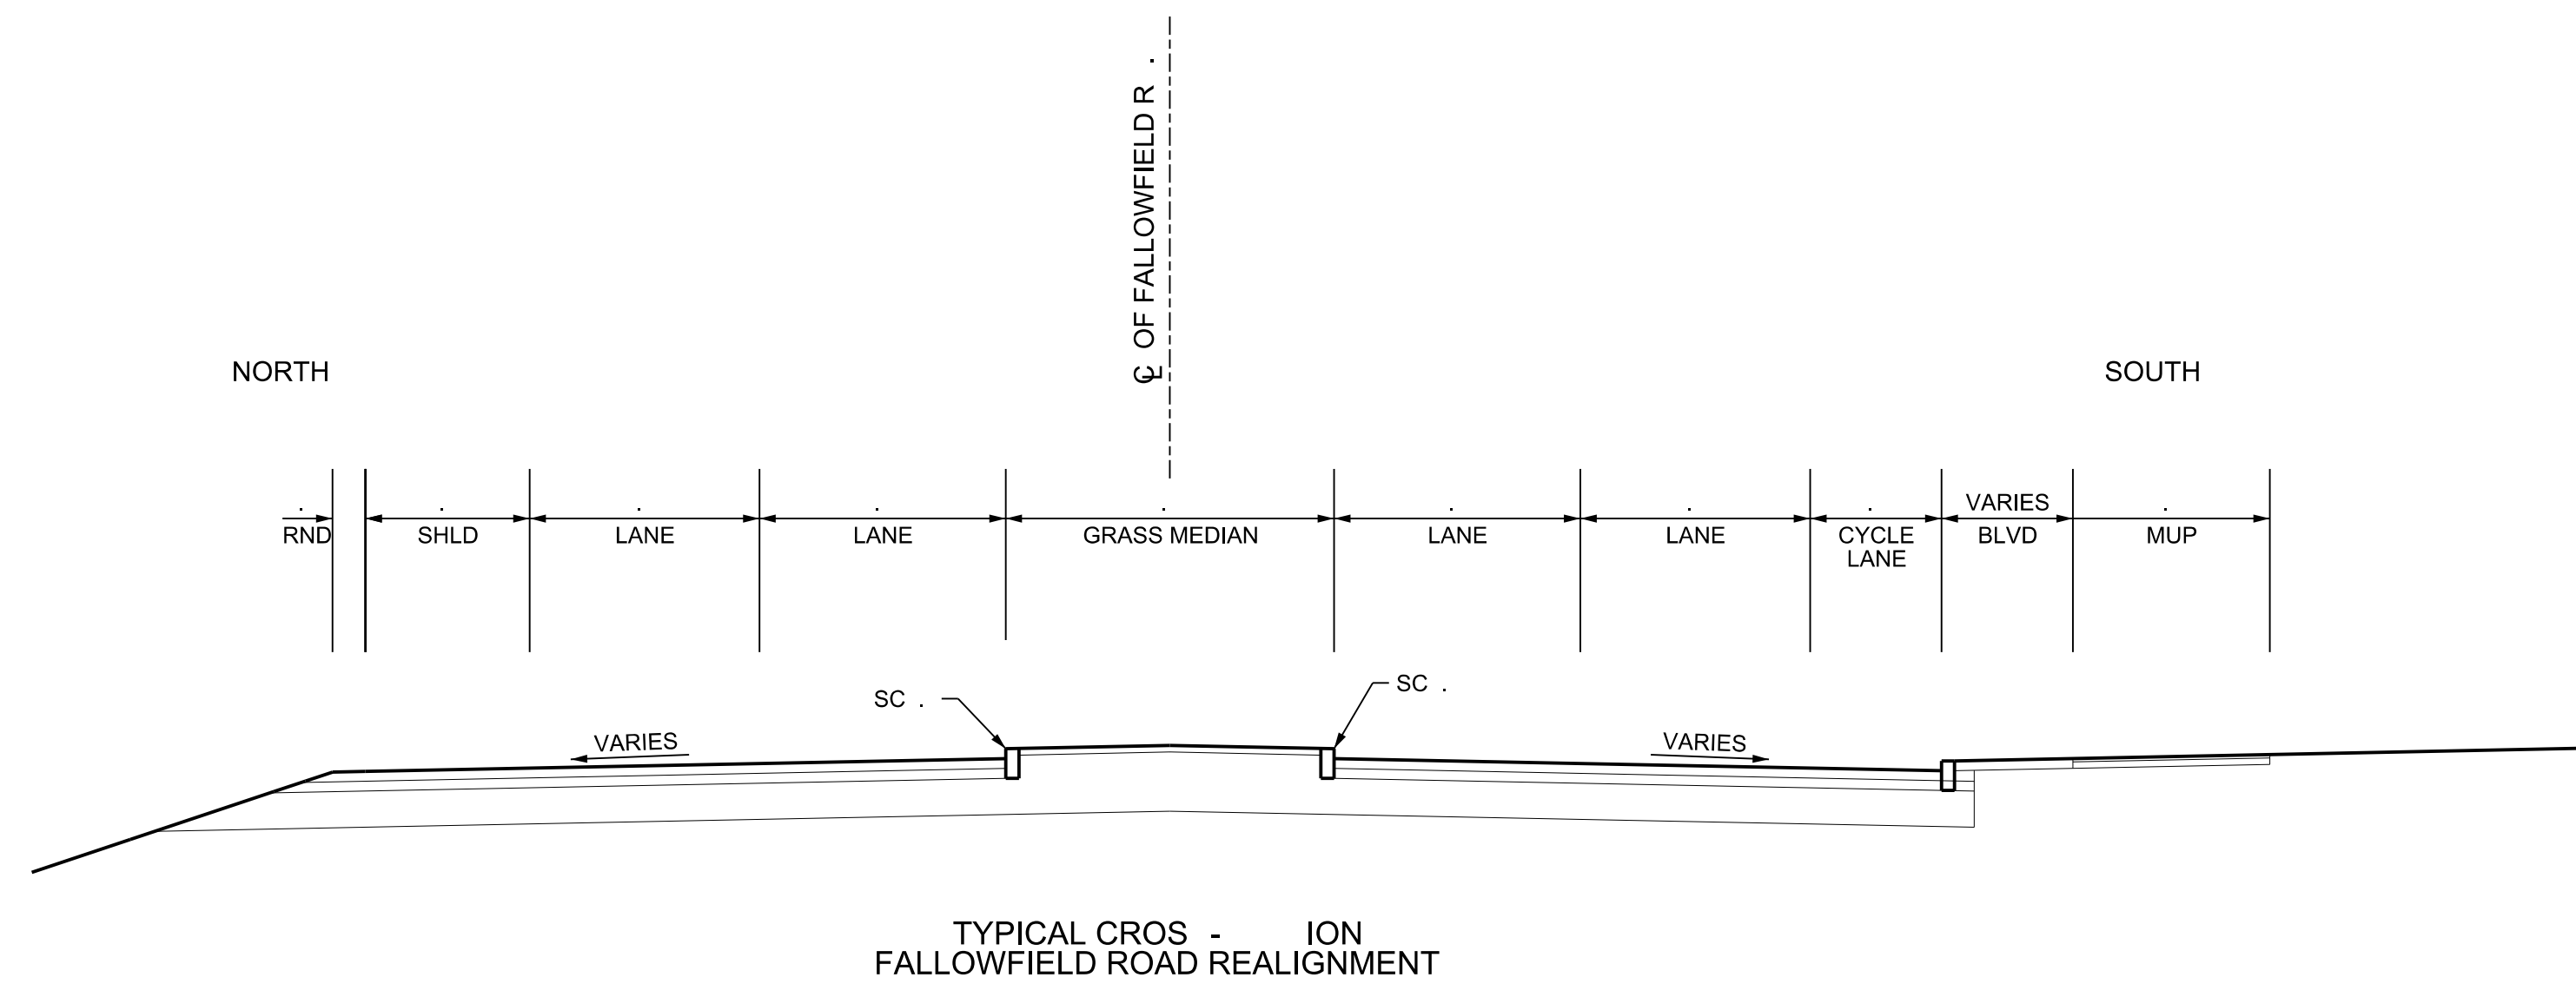


PARSONS

Dat : OCTOBER 2016	De igned B :	Drawn B :
Pr :	l ipline En ineer :	Checked B :
Scal : 0m 1 2 5 10 HORIZONTAL		
CAD file Nam : 60306	Plot Dat : 10/14/2016	Re i ion : 00



BARRHAVEN & MERIVALE ROAD RAIL
GRADE SEPARATION STUDY

TYPICAL SECTIONS

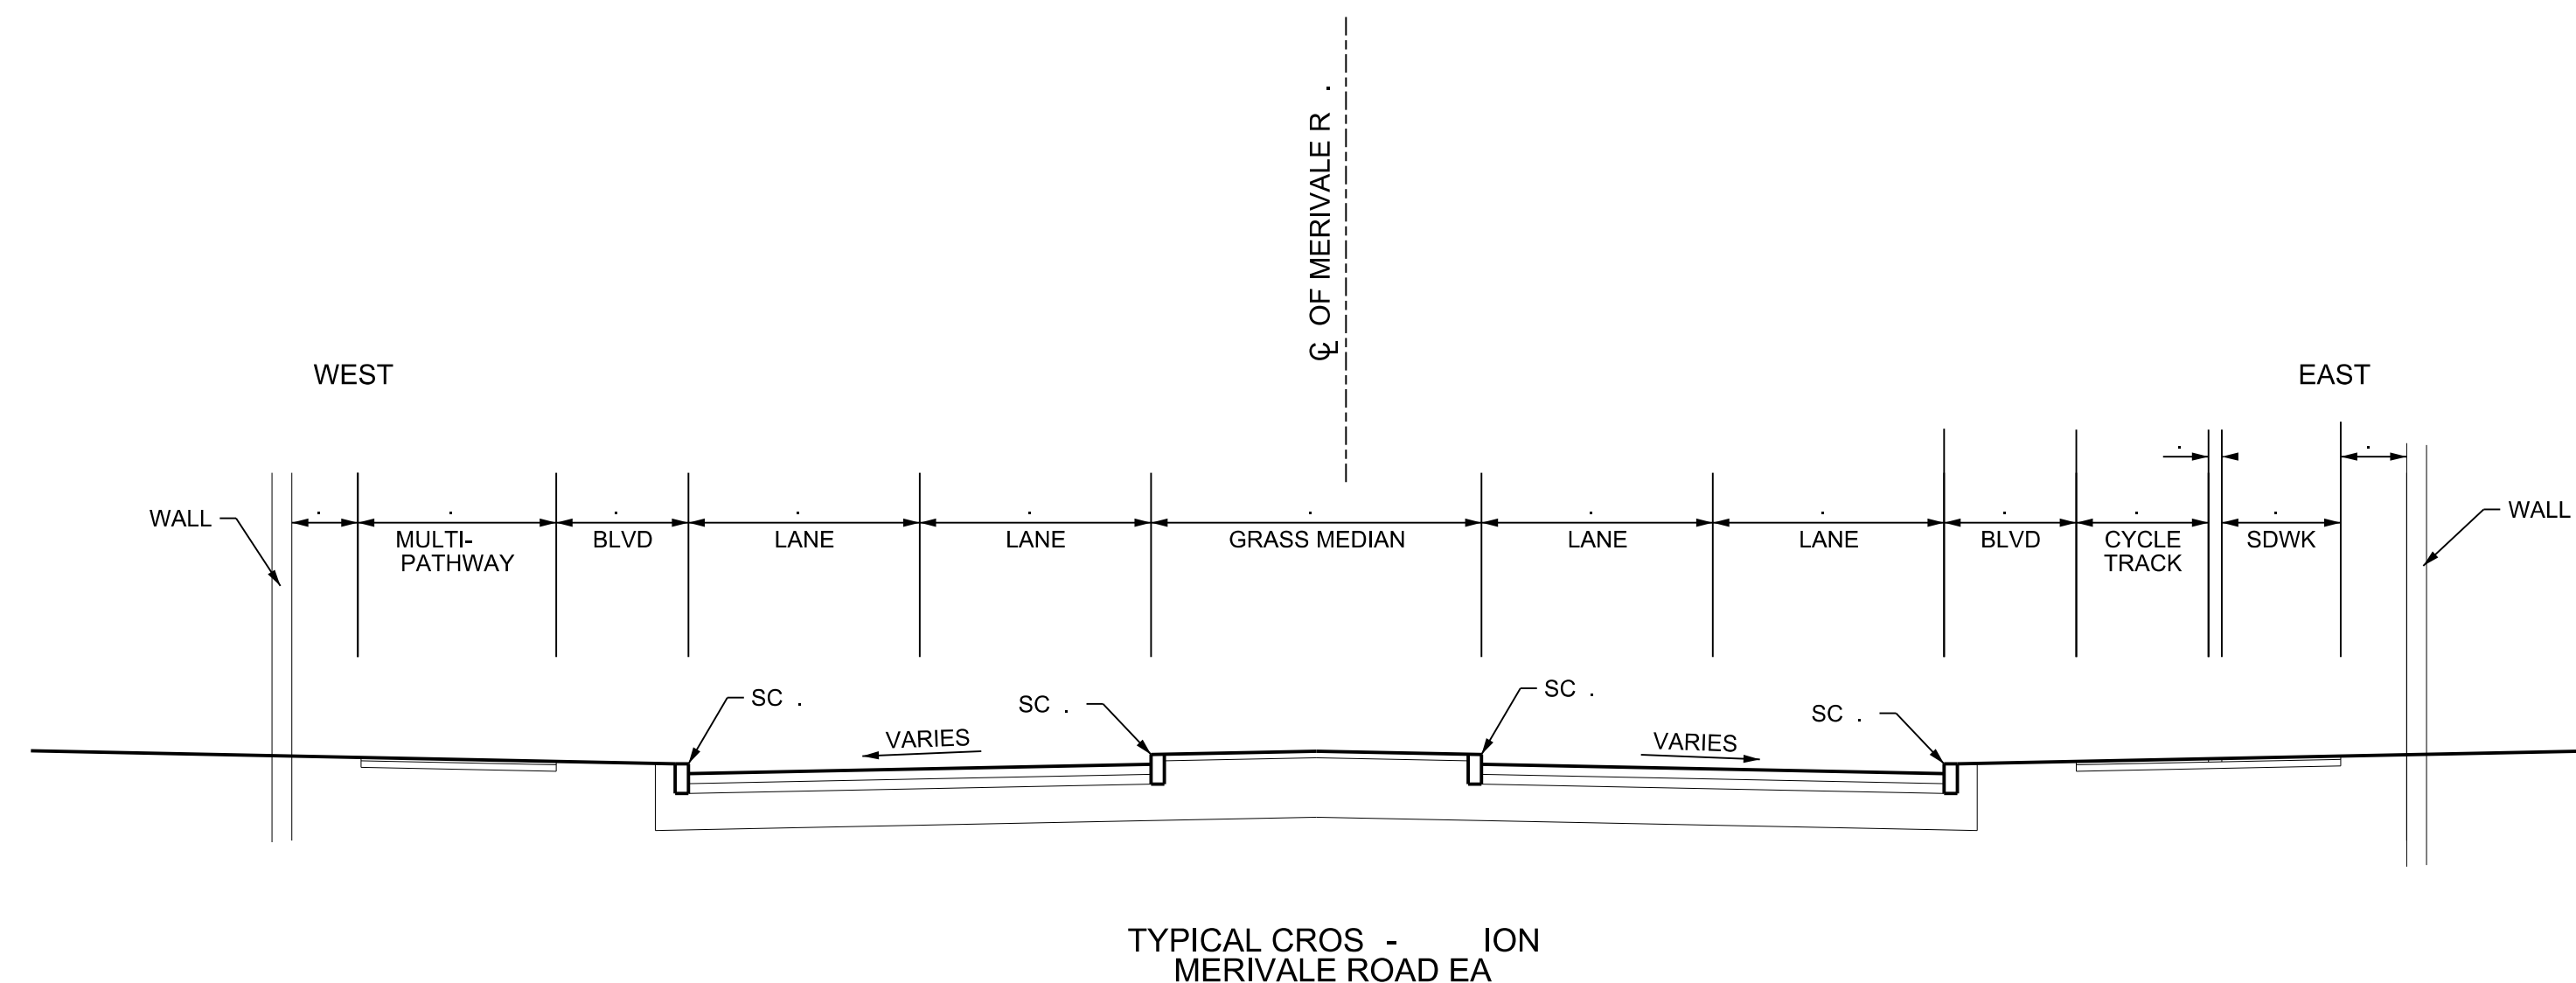

TYPICAL CROSS - SECTION
MERIVALE ROAD EA

PARSONS

Dat : OCTOBER 2016	De signed B :	Drawn B :
Pr :	l ipline En ineer :	Checked B :
Scal : 0m 1 2 5 10 HORIZONTAL		
CAD file Nam : 60306	Plot Dat : 11/1/2016	



BARRHAVEN & MERIVALE ROAD RAIL
GRADE SEPARATION STUDY

TYPICAL SECTIONS

Dra Ings N : 603063	Re i ion 00	Sheet N : 32
------------------------	----------------	-----------------