



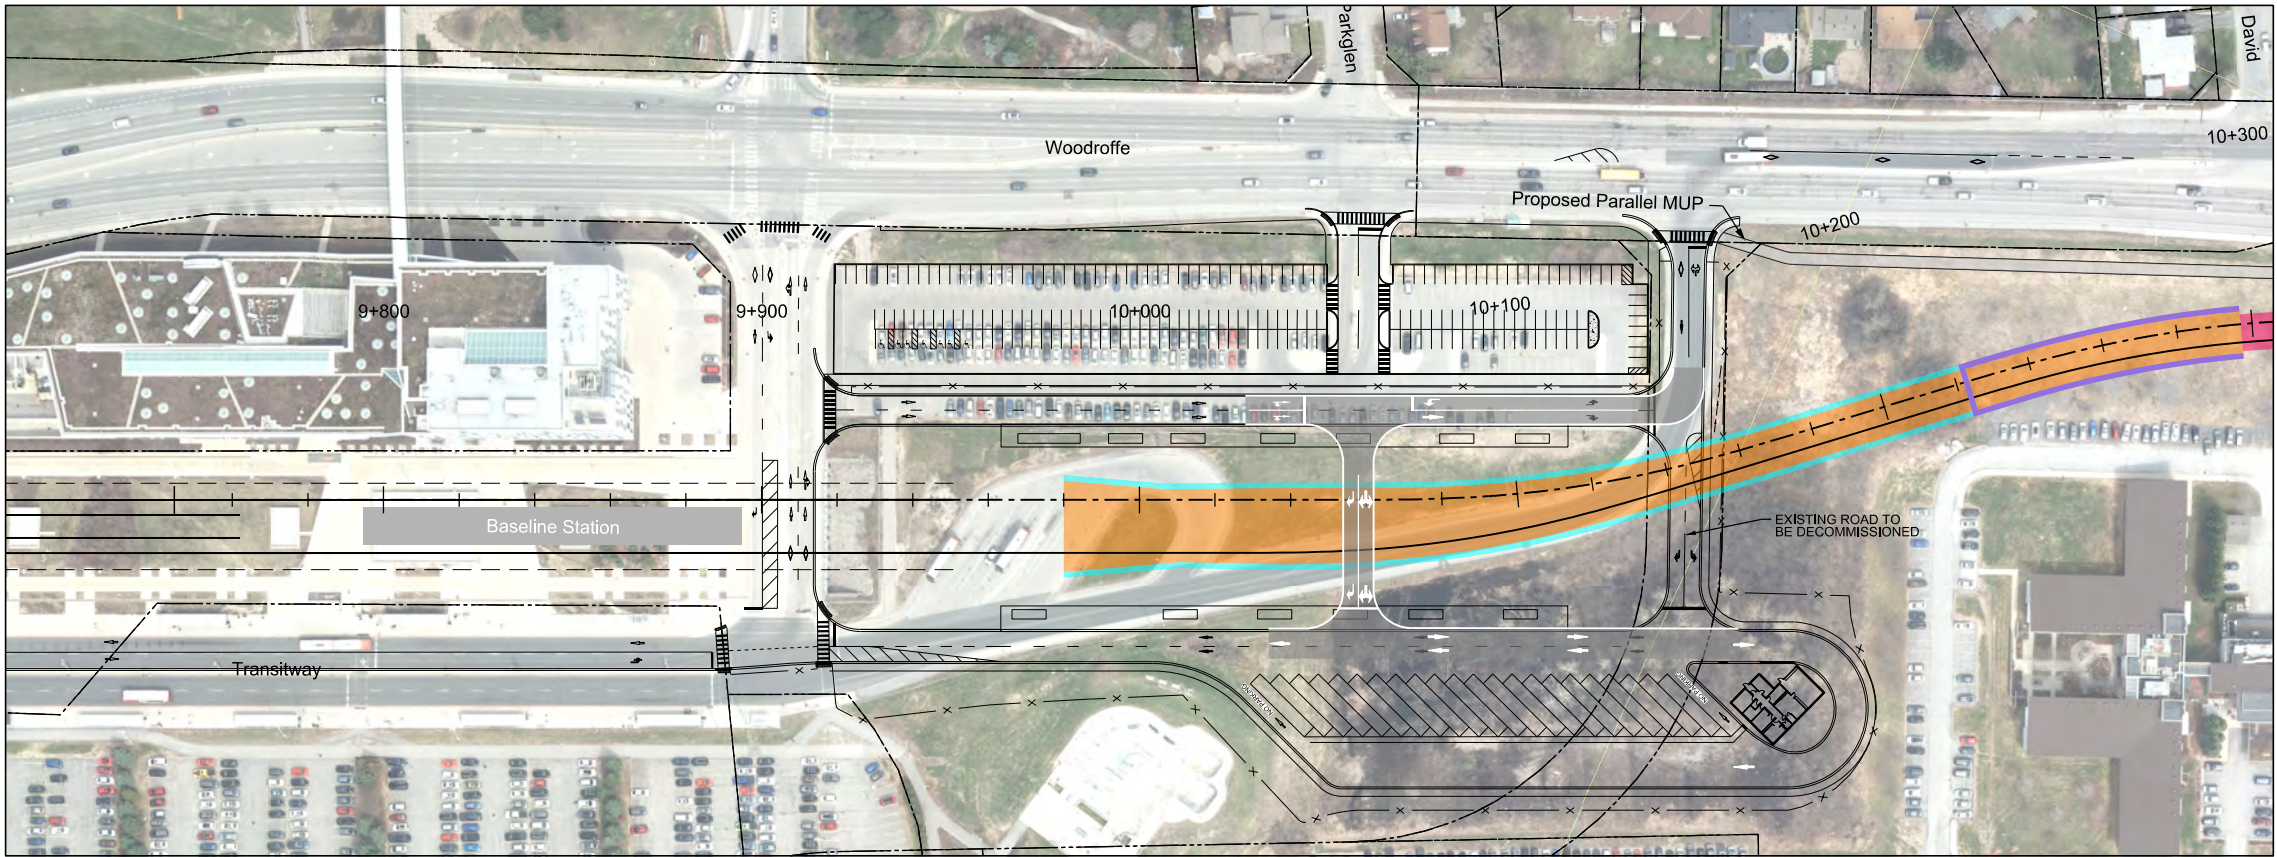


Note:
Pathways are conceptual
and are subject to change.


- Legend:
- Hydro
 - Sanitary Sewer
 - Storm Sewer
 - Watermain
 - Northbound Track/Alignment
 - Southbound Track
 - Underground Structure
 - Open Trench Structure
 - Top of Rail
 - Original Ground
 - Platform
 - Property Line
 - Turnout
 - Ballasted Track
 - Existing Ground Material
 - Fill Material
 - Direct Fixation on Concrete Slab
 - Elevated Structure
 - Portal
 - Revenue Service
 - Shoring Allowance
 - Rail Tunnel Allowance
 - Aboveground Allowance
 - Elevated Structure Allowance
 - Non-revenue Service
 - Elevated Structure Allowance
 - Aboveground Allowance

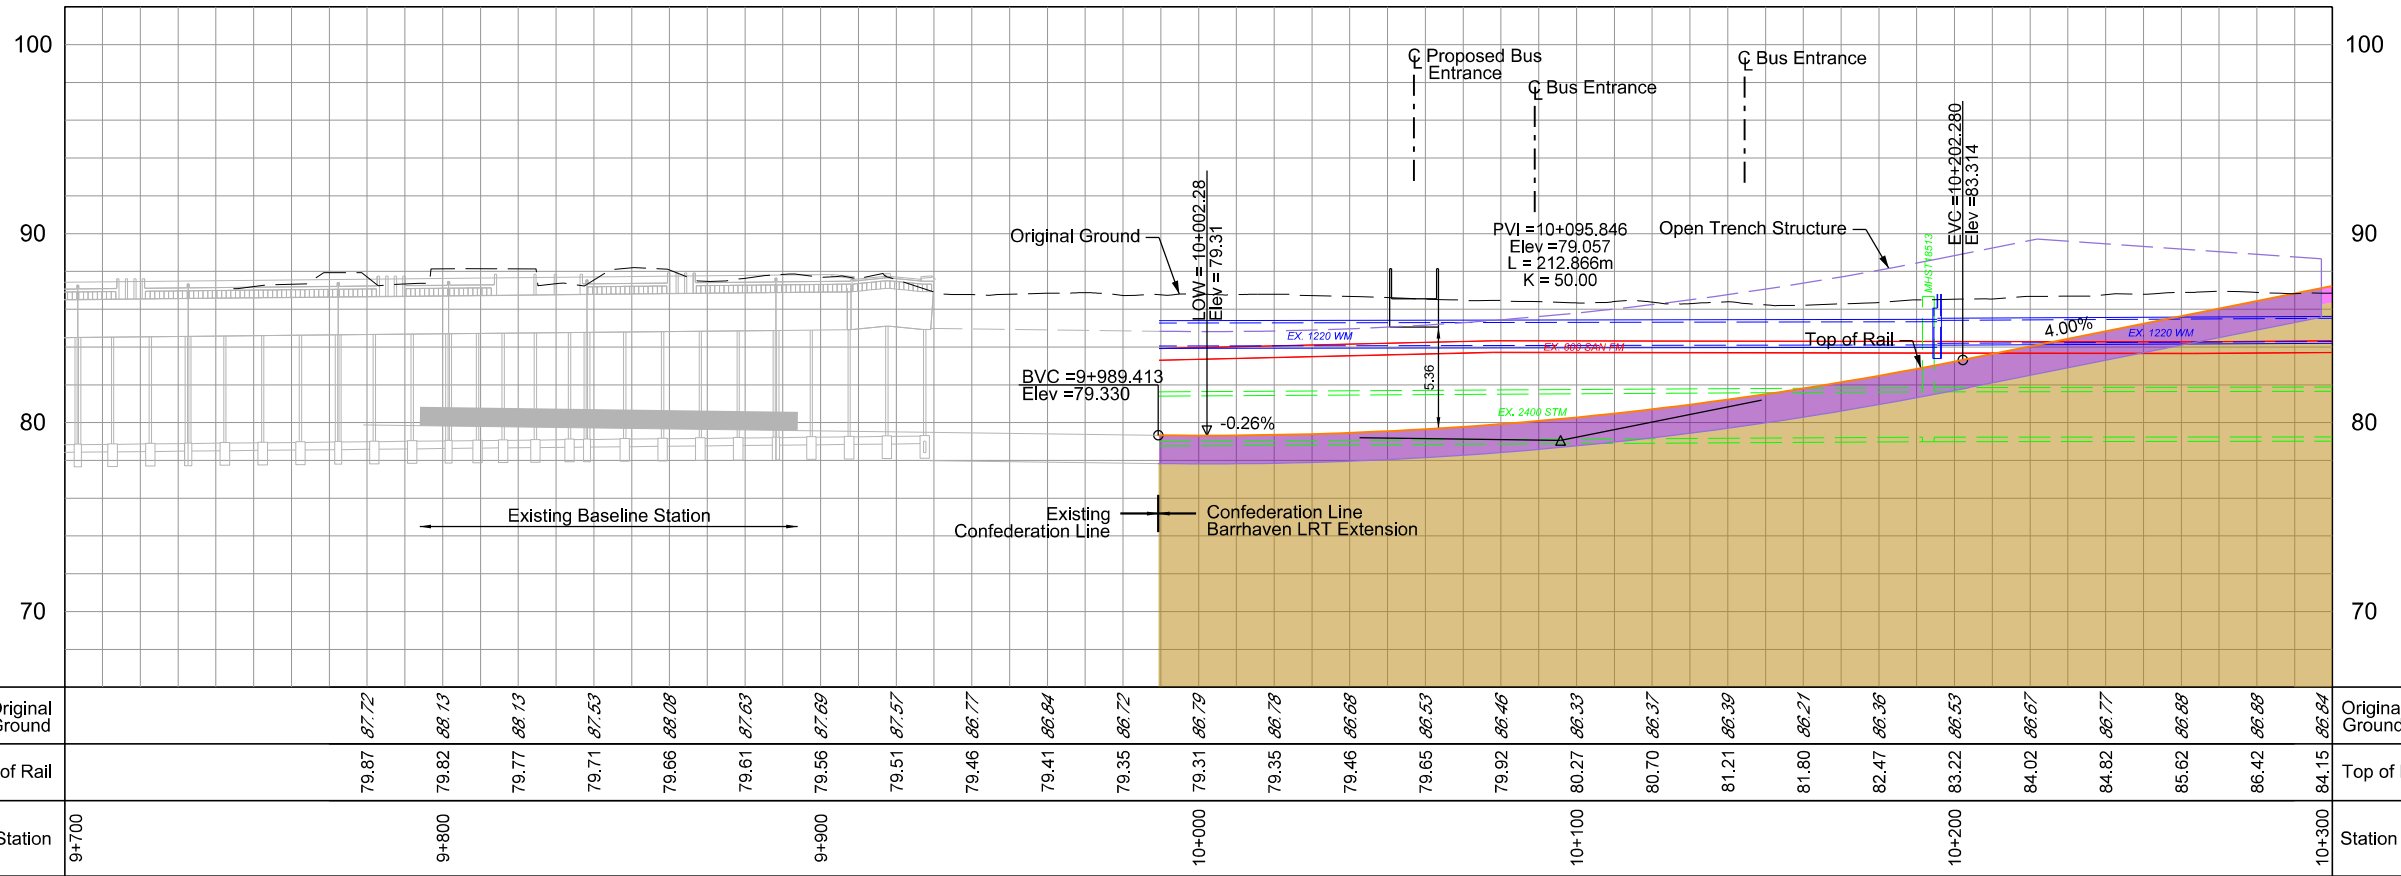

Top of Rail																													
Station	9+700	9+800					9+900					10+000				10+100							10+200						10+300

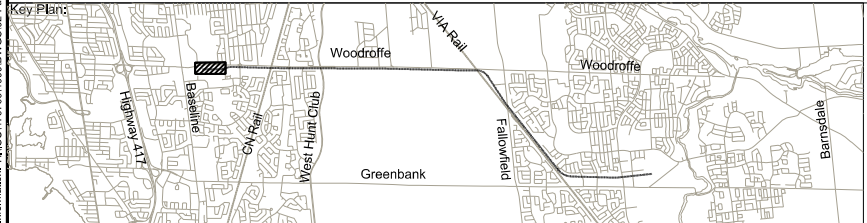

Confederation Line Barrhaven LRT Extension
Baseline Station to Barrhaven Town Centre Sation

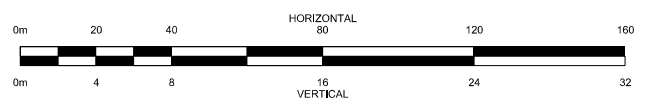


Plan and Profile


Baseline Station
Limit of LRT
to Sta. 10+300

Revision:
Sheet:
1

9/10/2020 3:51:51 PM
4/22/2020 2:36:59 PM
Last Saved: 4/22/2020 2:36:59 PM
P:\001\761654\000\DWG\02-Functional Design\Sheets\02-4176165-000-01-RT-P&P-202.Dgn
Confederation Line Barrhaven LRT Extension
Baseline Station to Barrhaven Town Centre Station
September 10, 2020

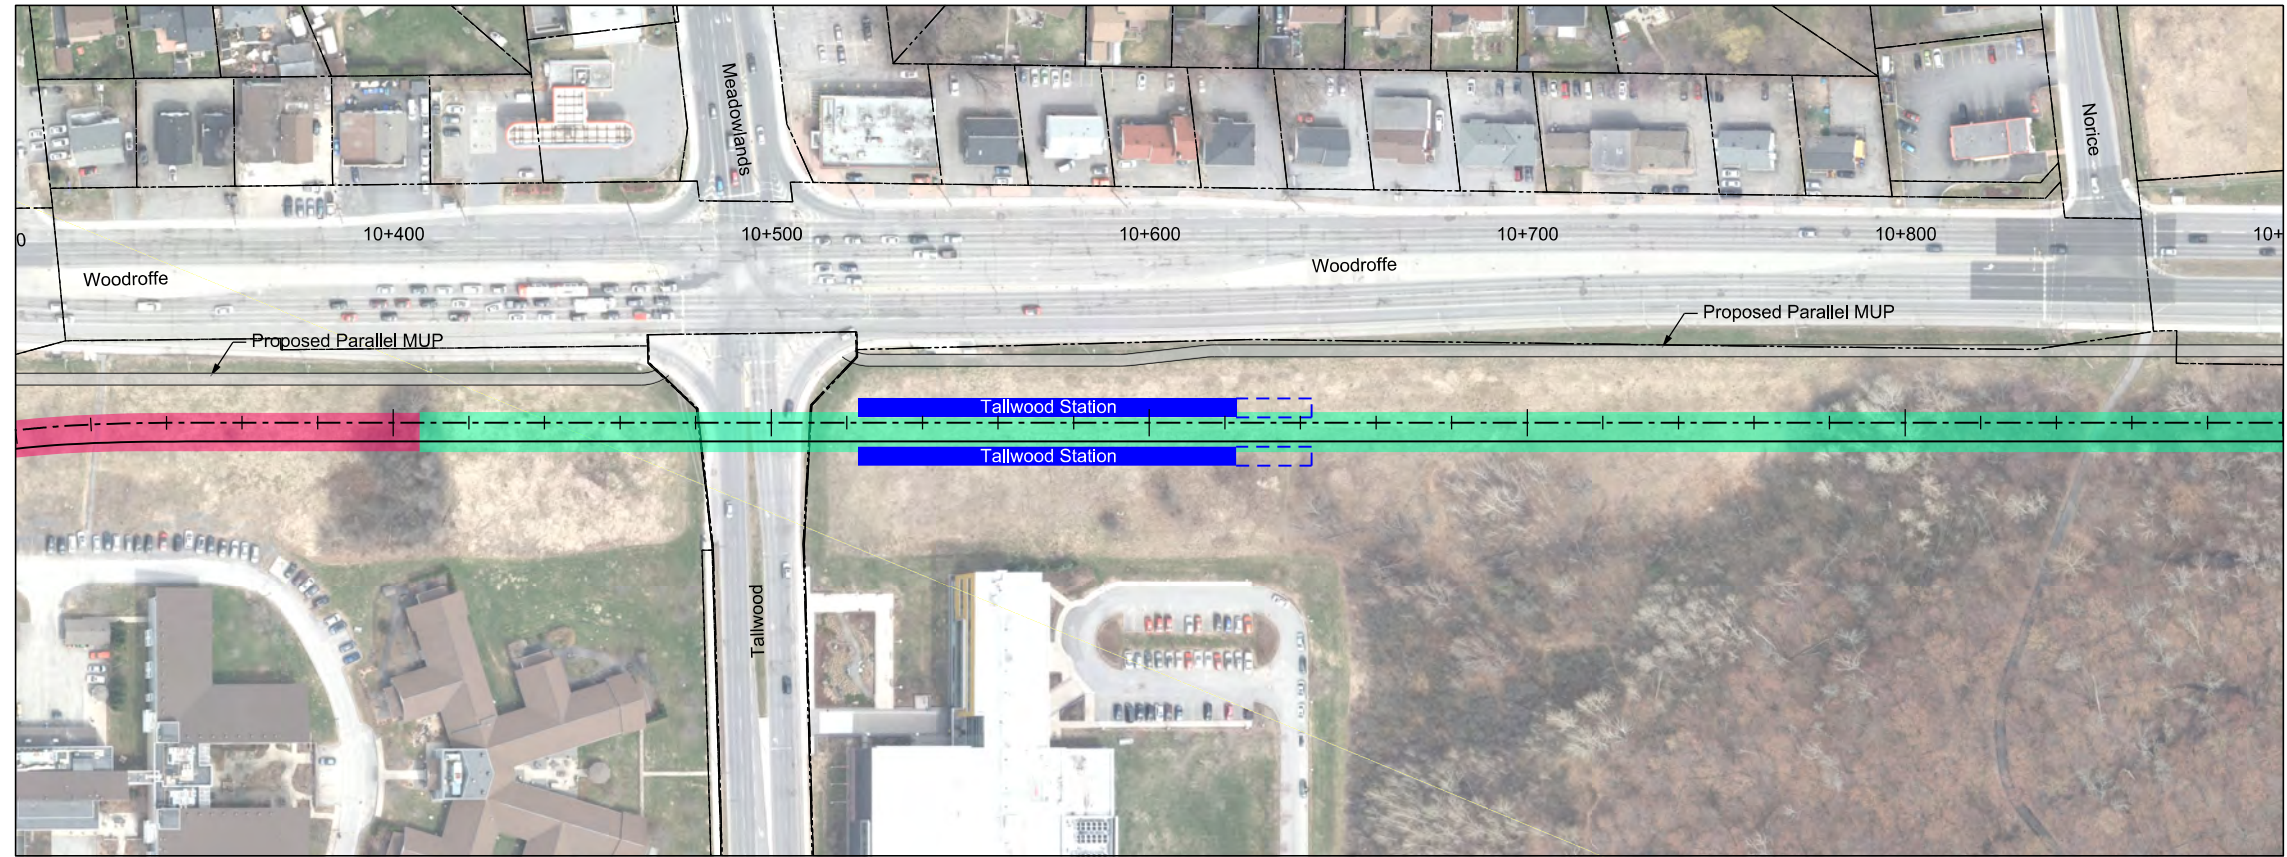


Note:
Pathways are conceptual
and are subject to change.

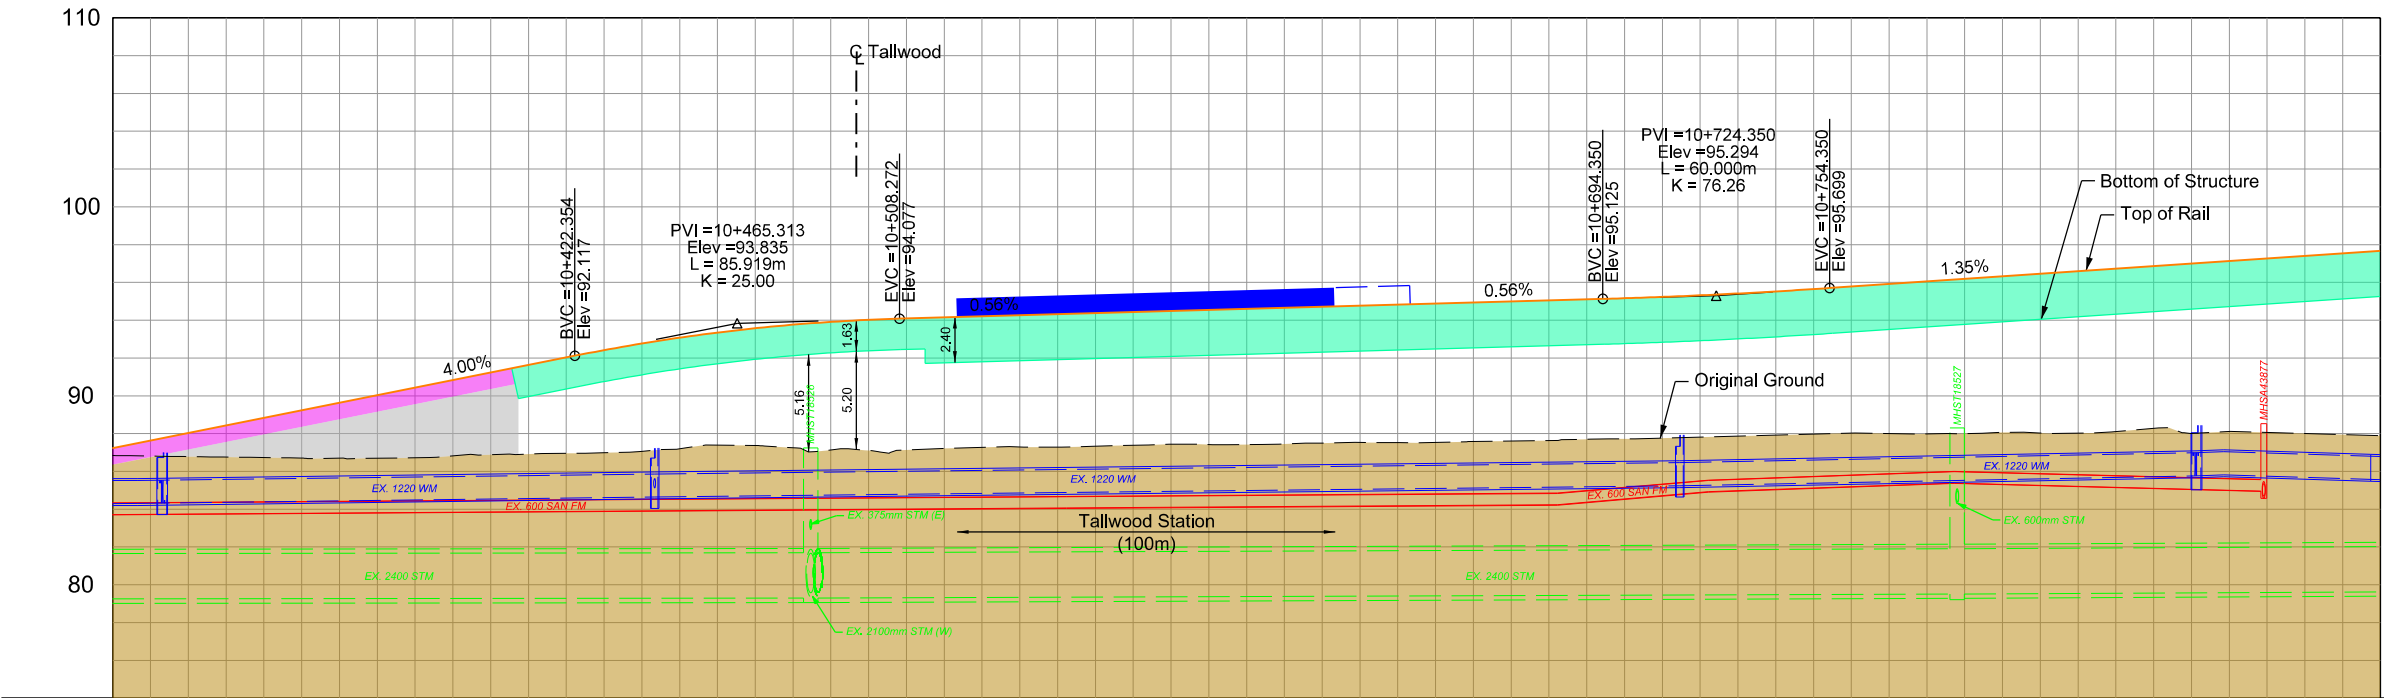


Original Ground	86.84	86.78	86.73	86.68	86.62	86.55	86.48	86.41	86.33	86.25	86.10	86.22	86.29	86.33	86.43	86.41	86.50	86.53	86.58	86.63	86.72	86.81	86.92	86.93	86.98	87.07	87.02	87.05	87.08	87.11	87.13	87.15	110.23
-----------------	-------	-------	--------	--------	

9/12/2020 3:56:26 PM
4/22/2020 2:42:38 PM
Last Saved: 4/22/2020 2:42:38 PM
P:\01761654\000\DWG\02-Functional Design\Sheets\001-176165-1000-01-RT-P&P-2001.dgn
Confederation Line Barrhaven LRT Extension
Baseline Station to Barrhaven Town Centre Saton

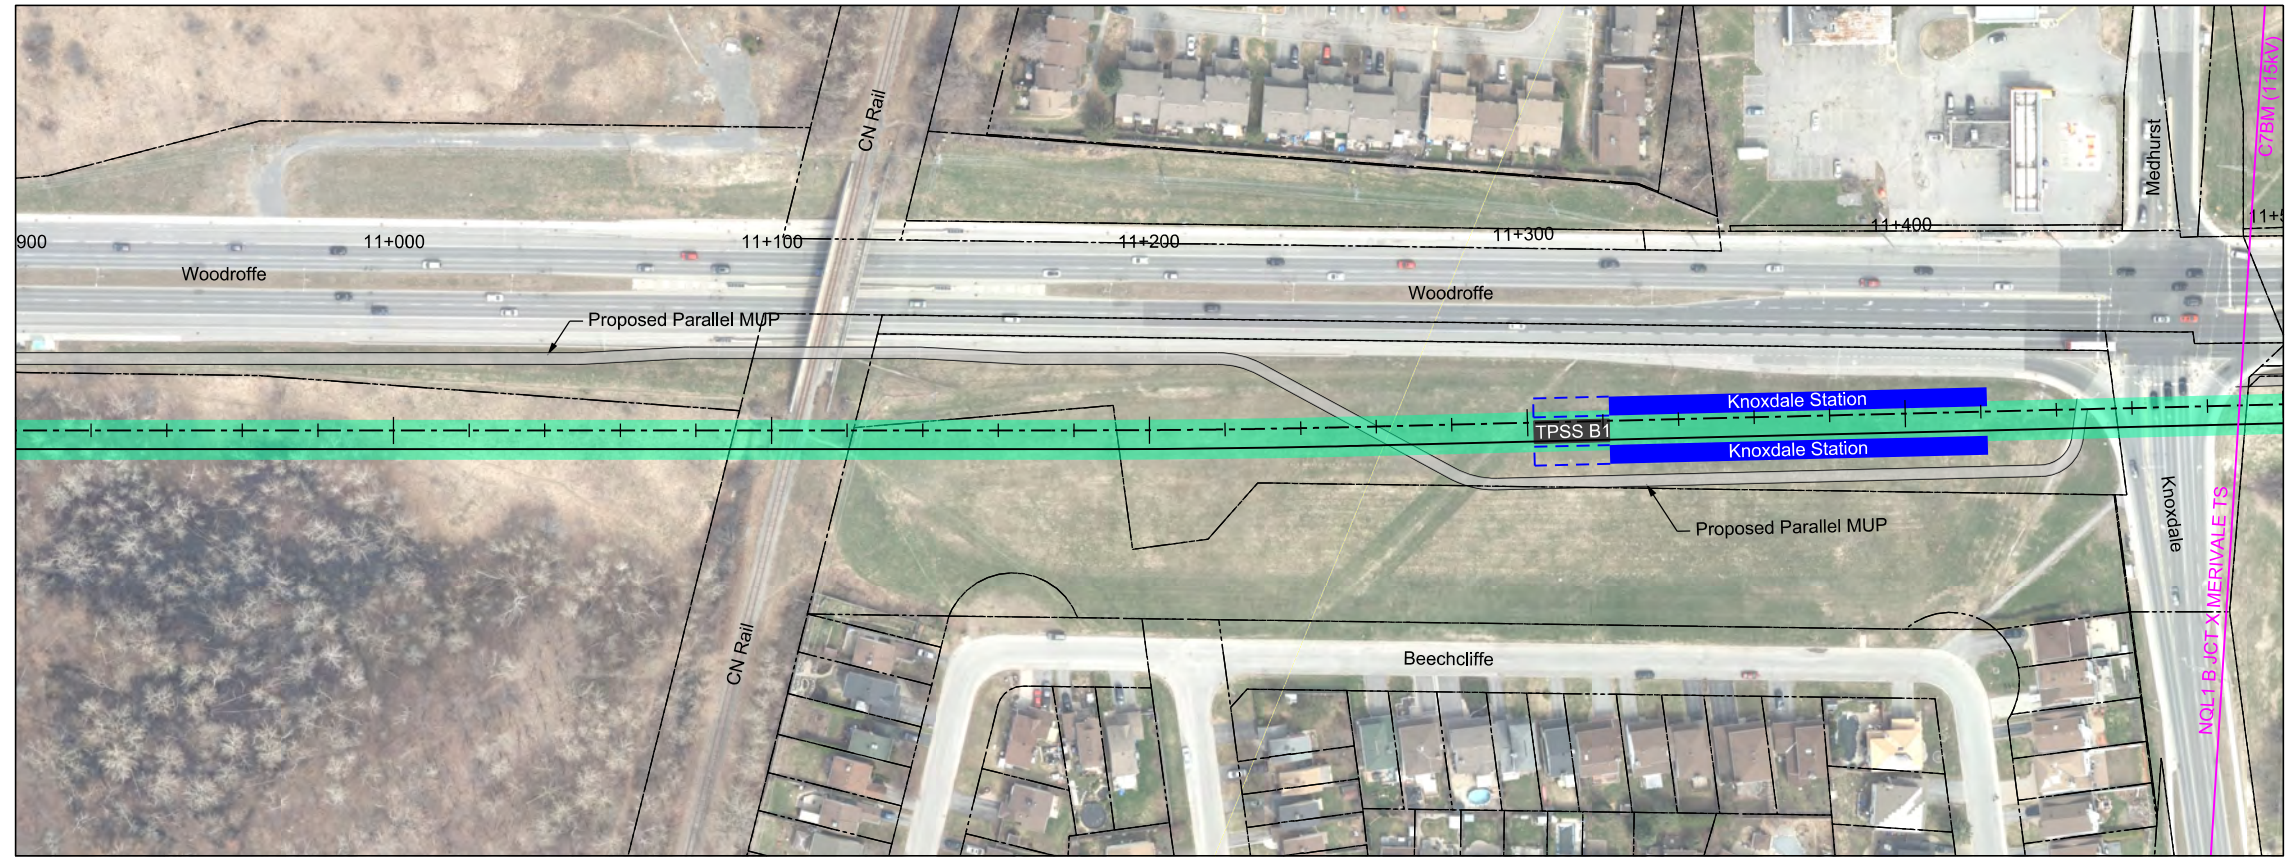

Note:
Pathways are conceptual
and are subject to change.

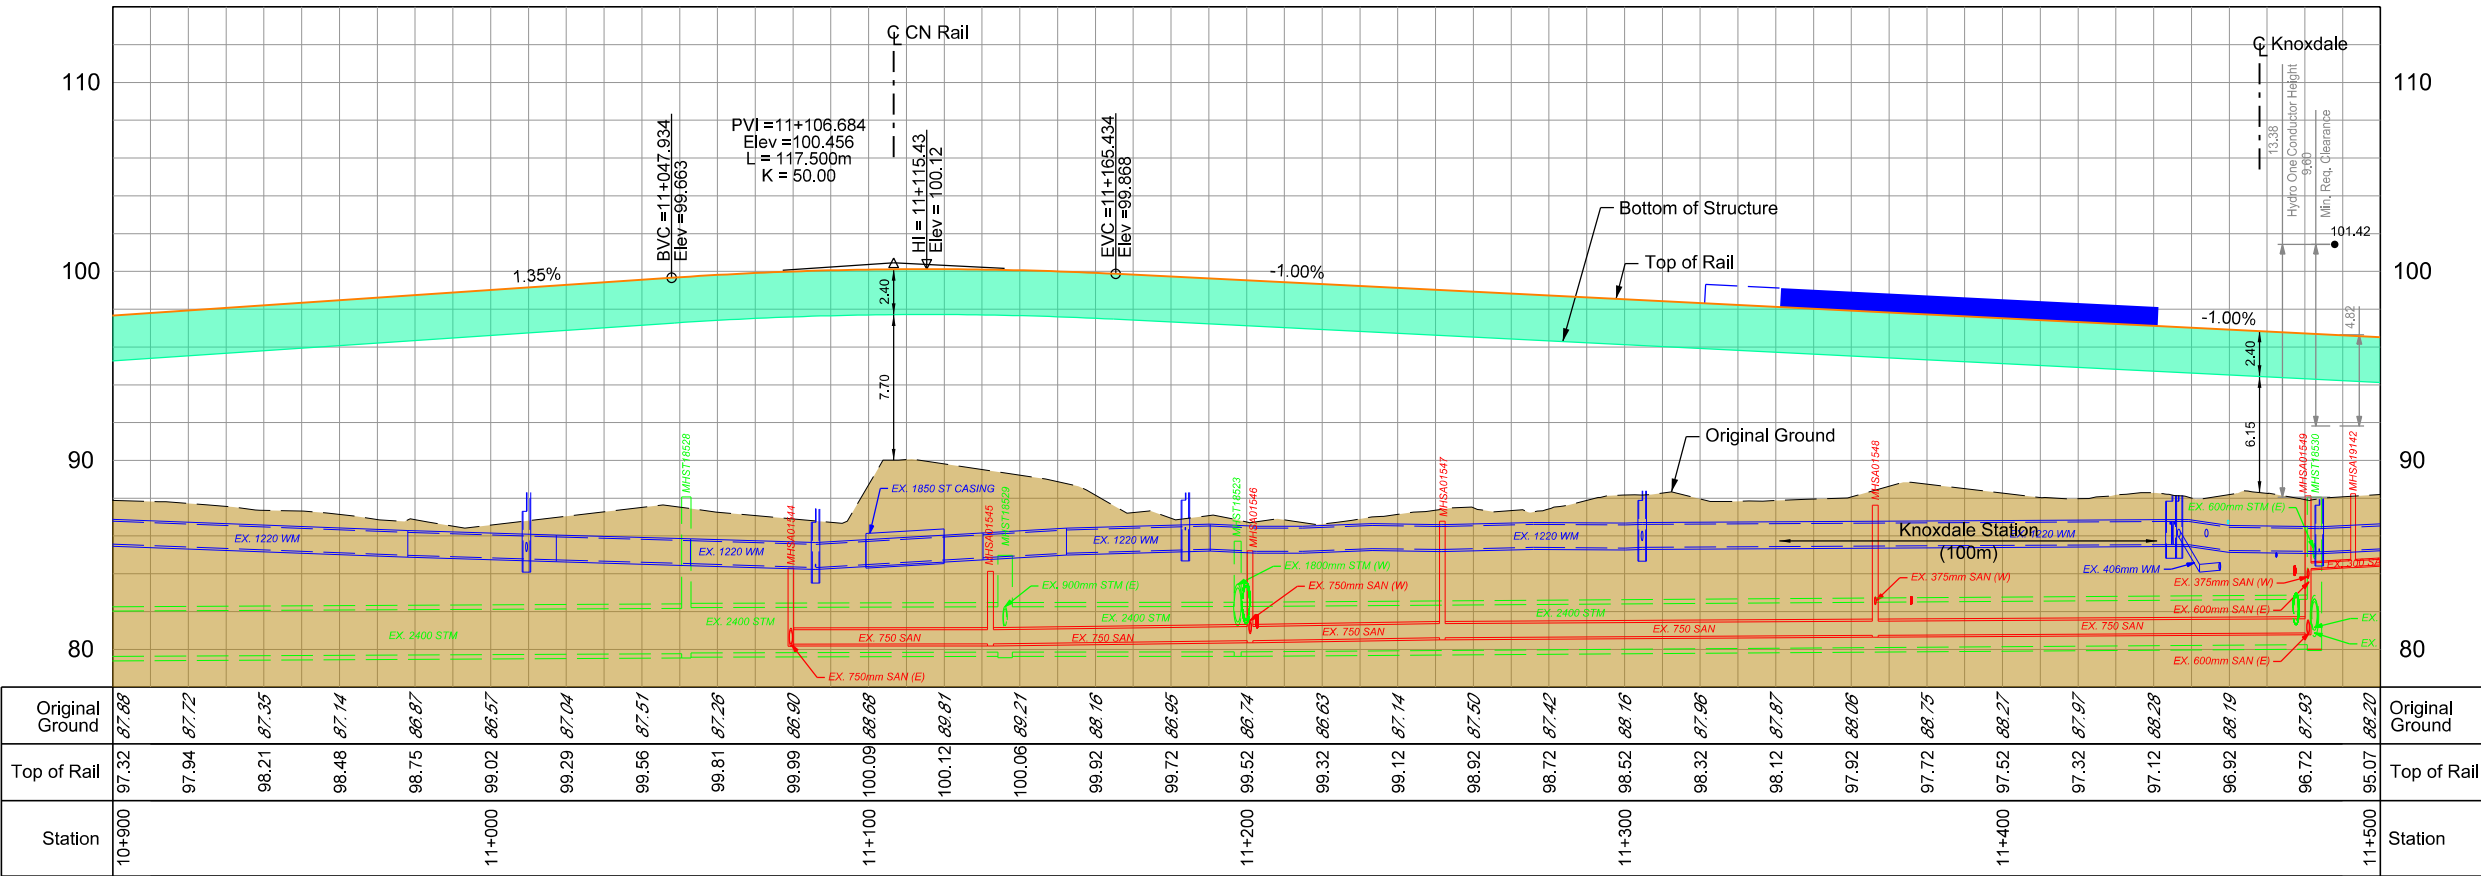


- Legend:
- Hydro
 - Sanitary Sewer
 - Storm Sewer
 - Watermain
 - Northbound Track/Alignment
 - Southbound Track
 - Underground Structure
 - Open Trench Structure
 - Top of Rail
 - Original Ground
 - Platform
 - Property Line
 - Turnout
 - Ballasted Track
 - Existing Ground Material
 - Fill Material
 - Direct Fixation on Concrete Slab
 - Elevated Structure
 - Portal
- Revenue Service
- Shoring Allowance
 - Rail Tunnel Allowance
 - Aboveground Allowance
 - Elevated Structure Allowance
- Non-revenue Service
- Elevated Structure Allowance
 - Aboveground Allowance

September 10, 2020



Confederation Line Barrhaven LRT Extension Baseline Station to Barrhaven Town Centre Saton

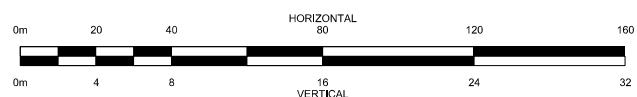


Plan and Profile


Knoxdale Station
Sta. 10+900
to Sta. 11+500

Revision:	
Sheet:	3


Consultant's Information: P:\00476169\0000\DWG\00476169-0000-01\RT-P&P-005.Dgn
Last Saved: 4/16/2020 10:46:47 AM
Plot Date: 9/16/2020 3:15:25 PM

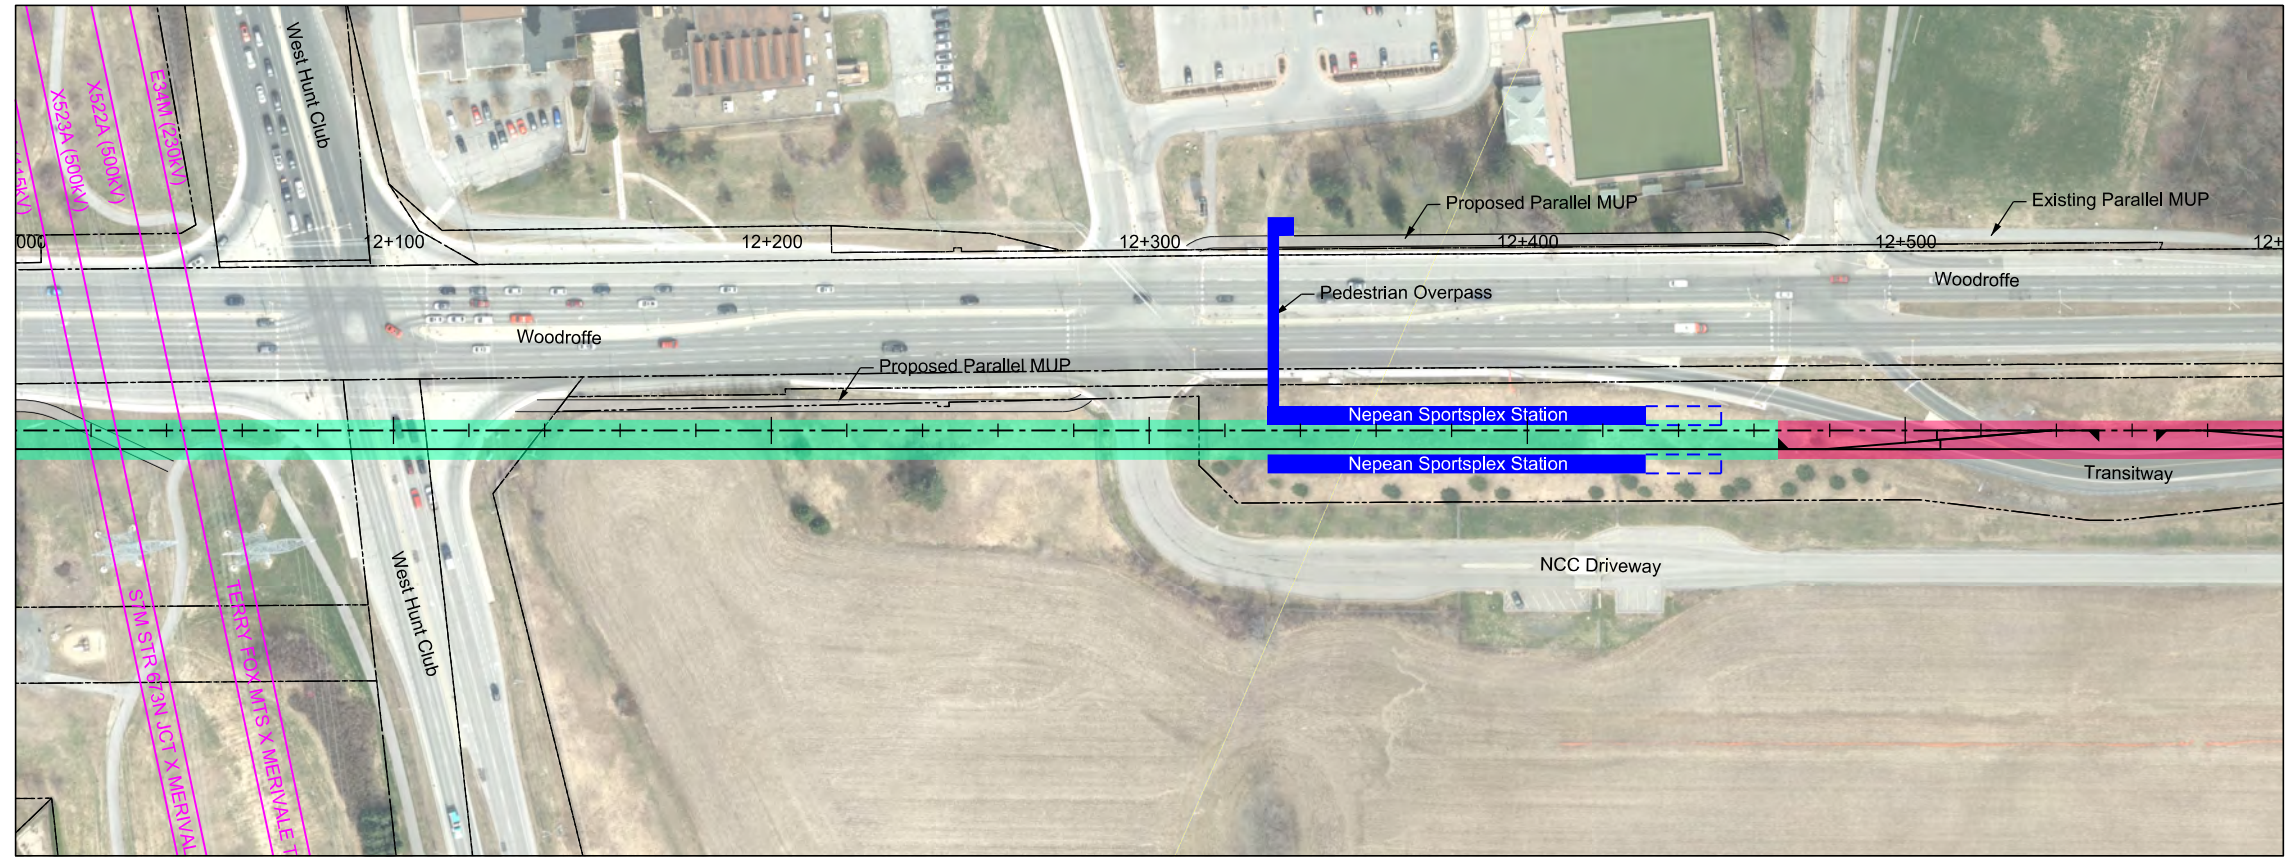


Note:
Pathways are conceptual
and are subject to change.

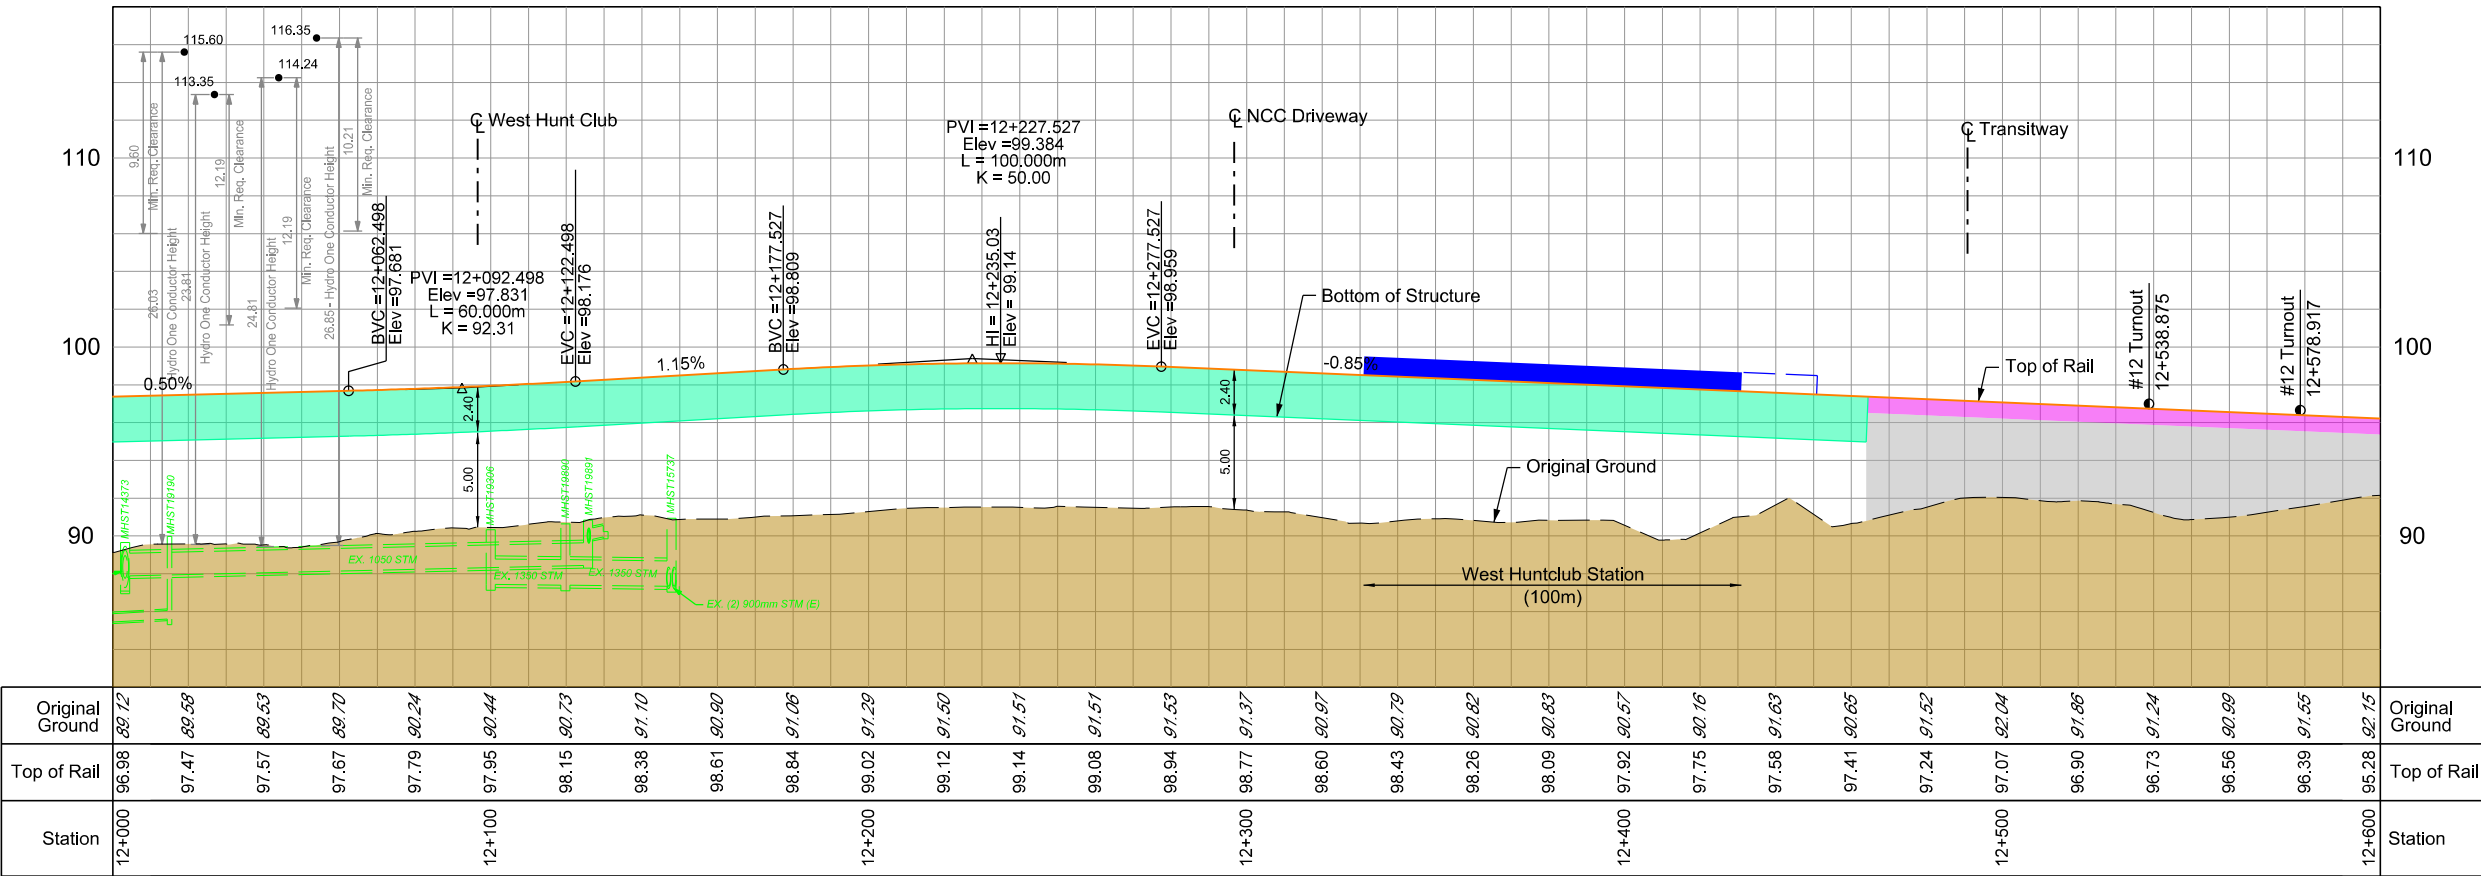

- Legend:
- Hydro
 - Sanitary Sewer
 - Storm Sewer
 - Watermain
 - Northbound Track/Alignment
 - Southbound Track
 - Underground Structure
 - Open Trench Structure
 - Top of Rail
 - Original Ground
 - Platform
 - Property Line
 - Turnout
 - Ballasted Track
 - Existing Ground Material
 - Fill Material
 - Direct Fixation on Concrete Slab
 - Elevated Structure
 - Portal
 - Revenue Service
 - Shoring Allowance
 - Rail Tunnel Allowance
 - Aboveground Allowance
 - Elevated Structure Allowance
 - Non-revenue Service
 - Elevated Structure Allowance
 - Aboveground Allowance

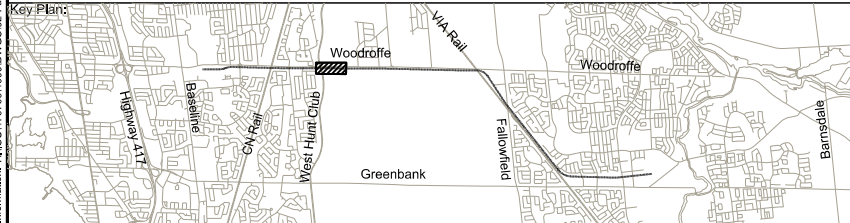

Confederation Line Barrhaven LRT Extension Baseline Station to Barrhaven Town Centre Sation

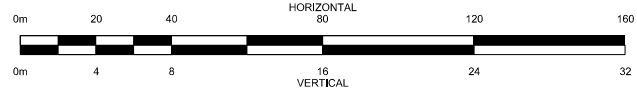

September 10, 2020

Plan and Profile


West Hunt Club Station
Sta. 12+000
to Sta. 12+600

Revision:
Sheet:
5


Consultant's Information: I:\B00176169\4000\DWG\Sheet\004-176169-4000-01-RT-P&P-2001.dgn
9/10/2020 3:26:24 PM
Pko Date: 7/30/2019 9:05:28 AM
Last Saved: 7/30/2019 9:05:28 AM



Note:
Pathways are conceptual
and are subject to change.

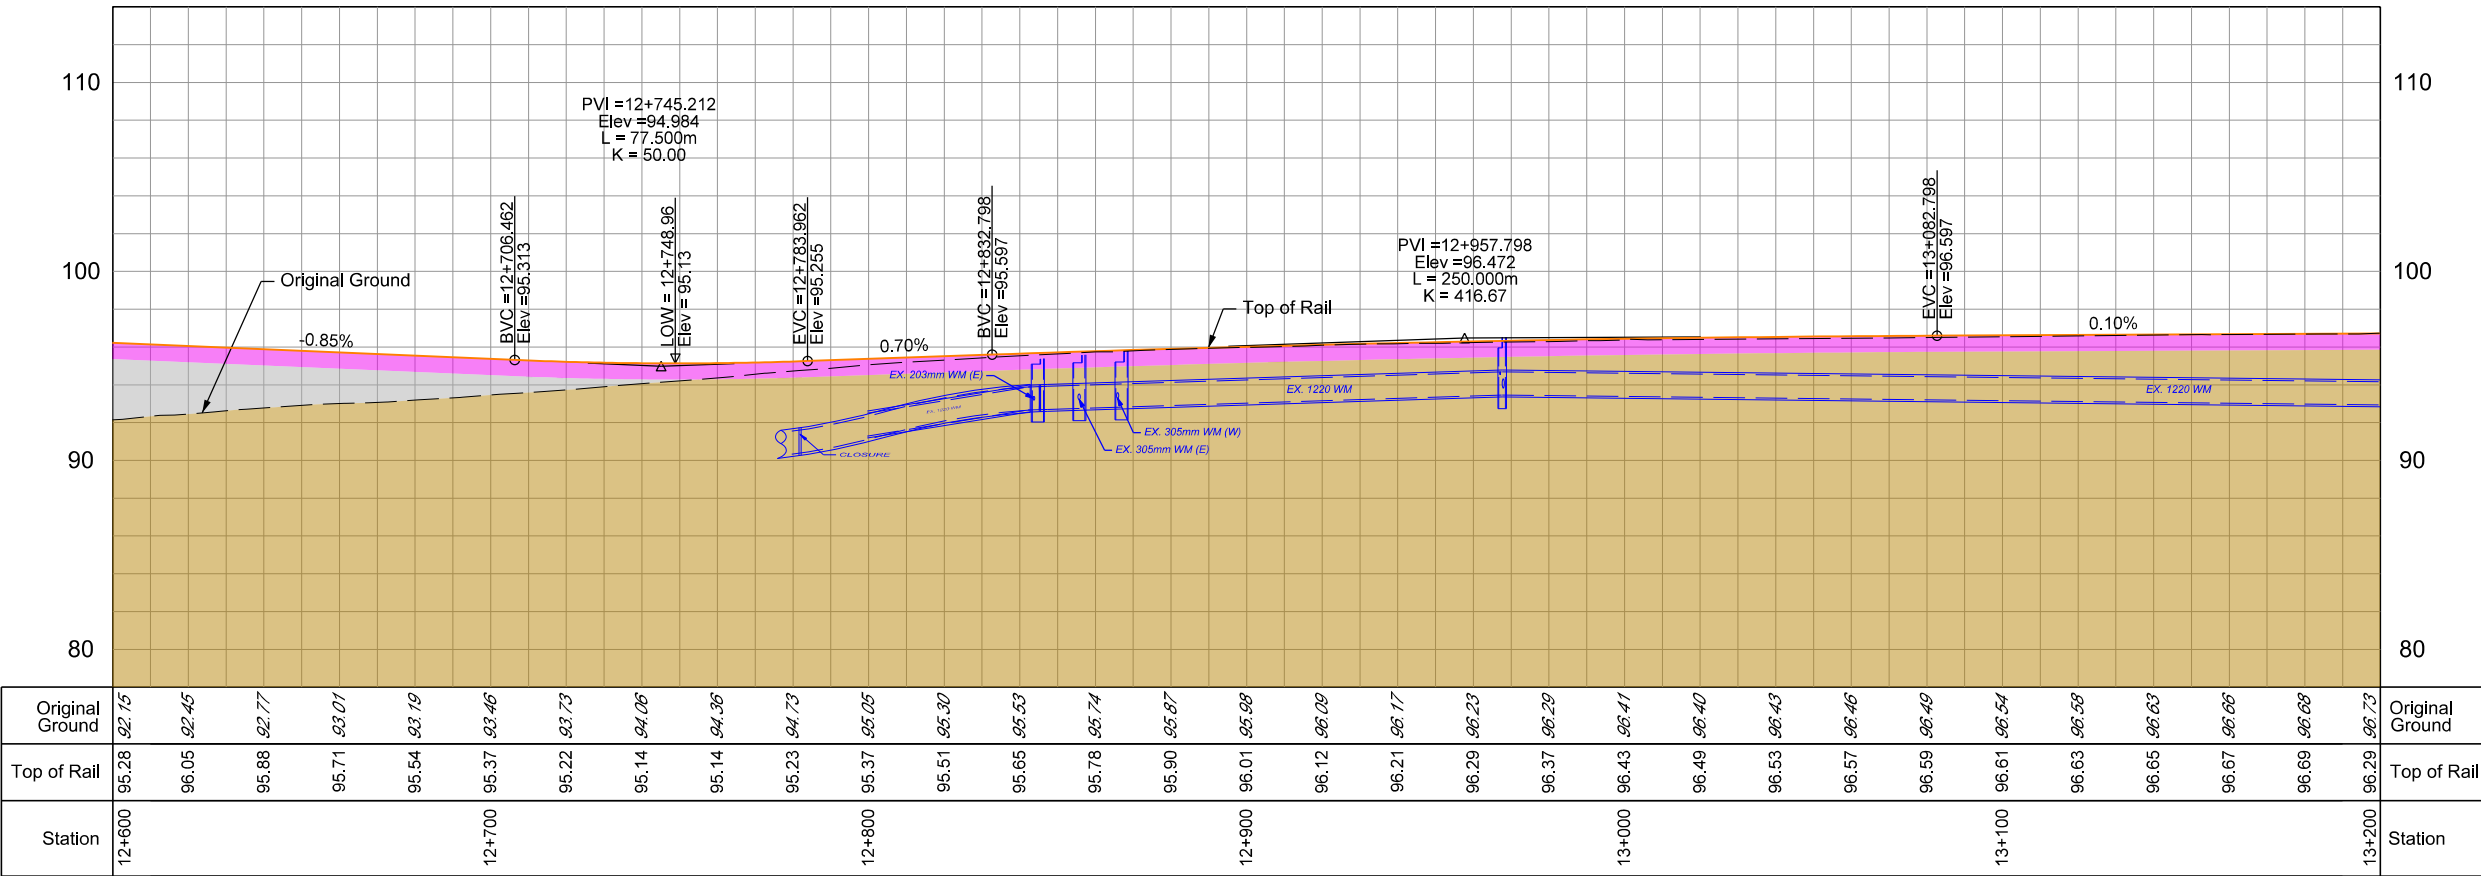

- Legend:
- Hydro
 - Sanitary Sewer
 - Storm Sewer
 - Watermain
 - Northbound Track/Alignment
 - Southbound Track
 - Underground Structure
 - Open Trench Structure
 - Top of Rail
 - Original Ground
 - Platform
 - Property Line
 - Turnout
 - Ballasted Track
 - Existing Ground Material
 - Fill Material
 - Direct Fixation on Concrete Slab
 - Elevated Structure
 - Portal
 - Revenue Service
 - Shoring Allowance
 - Rail Tunnel Allowance
 - Aboveground Allowance
 - Elevated Structure Allowance
 - Non-revenue Service
 - Elevated Structure Allowance
 - Aboveground Allowance

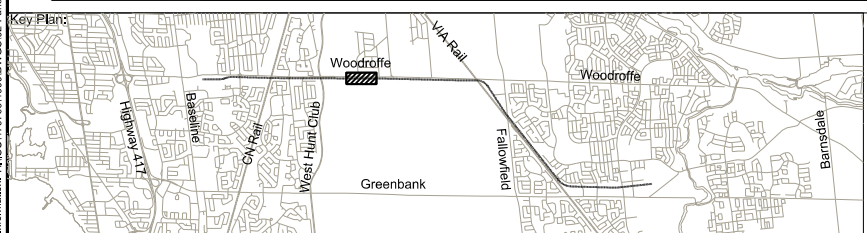

Confederation Line Barrhaven LRT Extension

Baseline Station to Barrhaven Town Centre Sation

0m 20 40 80 120 160

0m 4 8 16 24 32

HORIZONTAL

VERTICAL


September 10, 2020

Plan and Profile


Sta. 12+600 to Sta. 13+200

Revision: Sheet: 6


10/2/2020 4:42:20 PM
4/22/2020 4:21:32 PM
Last Saved: 4/22/2020 4:21:32 PM
P:\0476765-4000-BLRT\csgp-010.Dgn
Confederation Line Barrhaven LRT Extension
Baseline Station to Barrhaven Town Centre Sation
September 16, 2020

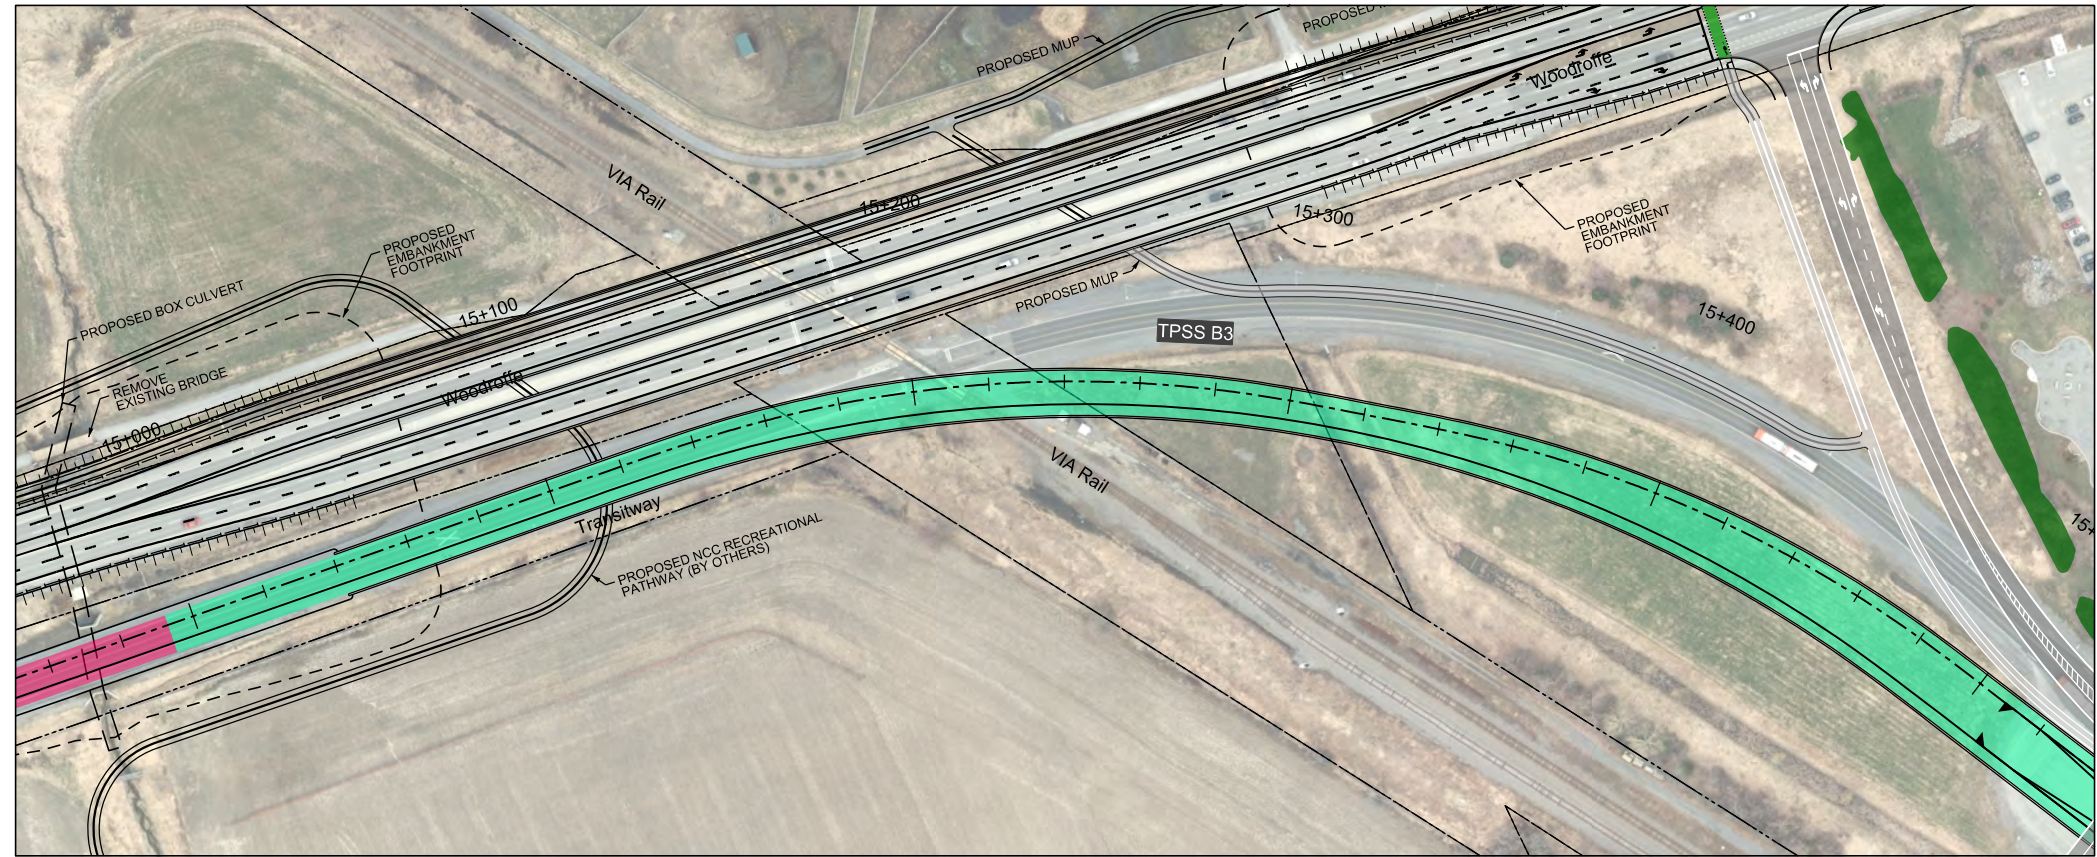

Note:
Pathways are conceptual
and are subject to change.

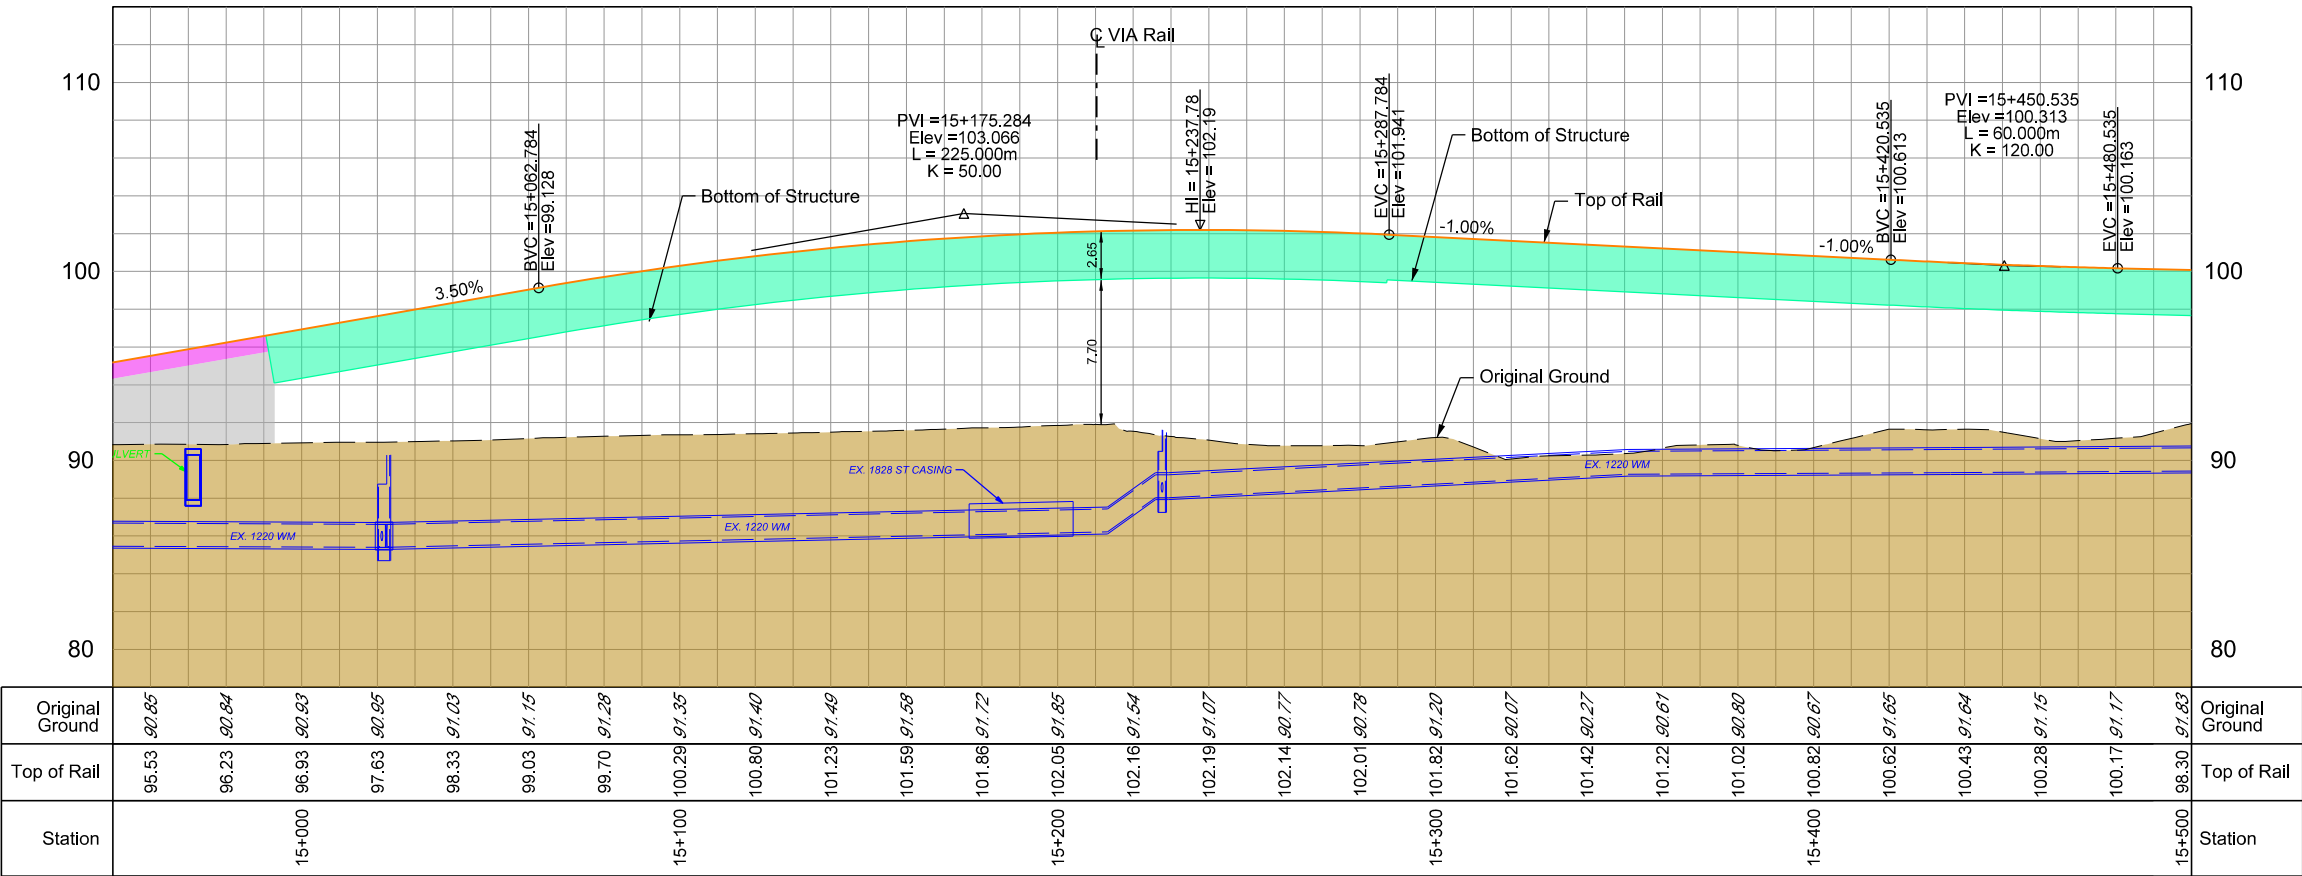

- Legend:
- Hydro
 - Sanitary Sewer
 - Storm Sewer
 - Watermain
 - CL Northbound Track/Alignment
 - CL Southbound Track
 - Underground Structure
 - Open Trench Structure
 - Top of Rail
 - Original Ground
 - Platform
 - Property Line
 - Turnout
 - Ballasted Track
 - Existing Ground Material
 - Fill Material
 - Direct Fixation on Concrete Slab
 - Elevated Structure
 - Portal
 - Revenue Service
 - Shoring Allowance
 - Rail Tunnel Allowance
 - Aboveground Allowance
 - Elevated Structure Allowance
 - Non-revenue Service
 - Elevated Structure Allowance
 - Aboveground Allowance

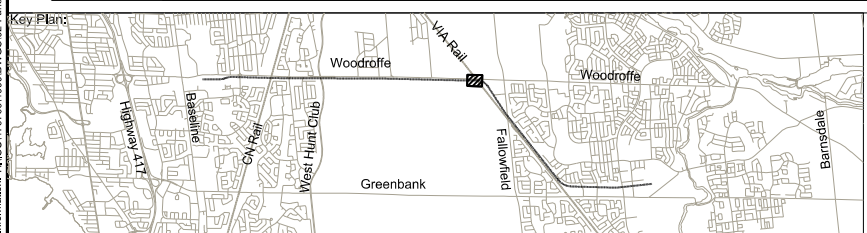

Confederation Line Barrhaven LRT Extension

Baseline Station to Barrhaven Town Centre Sation

0m 20 40 80 120 160

0m 4 8 16 24 32

HORIZONTAL


VERTICAL

PARSONS

Plan and Profile


Sta. 14+950
to Sta. 15+500

Revision:
Sheet:
10

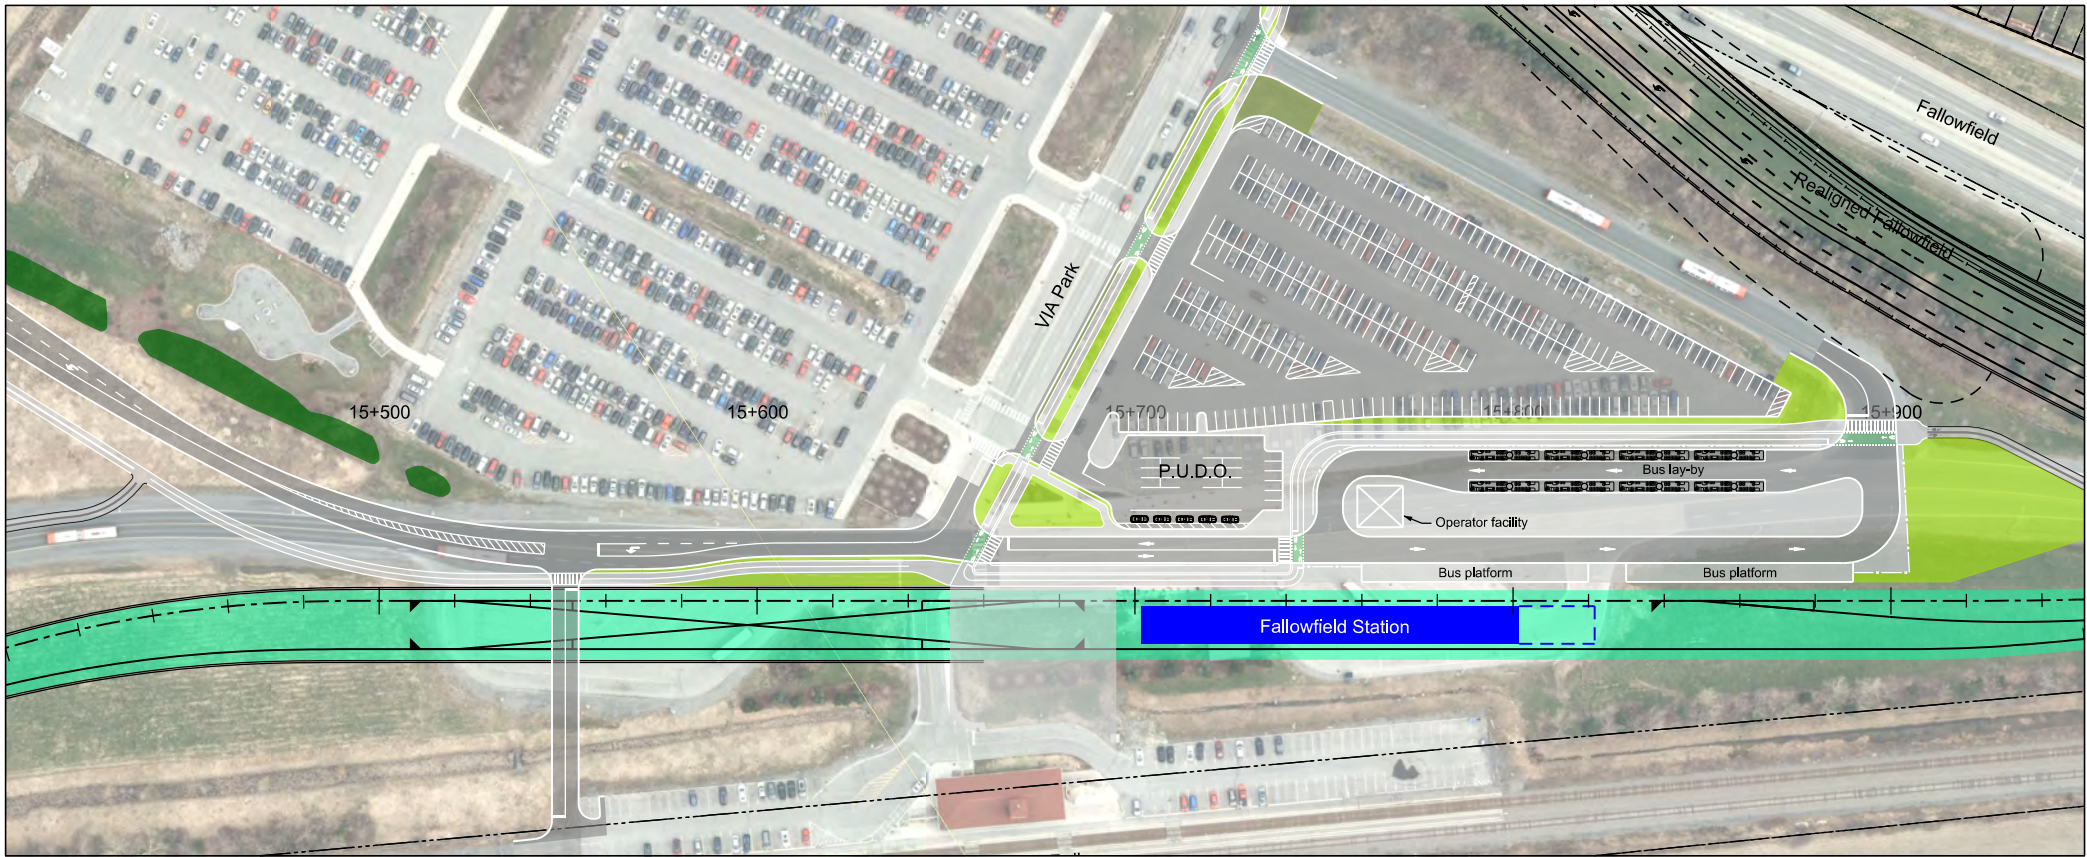


Note:
Pathways are conceptual
and are subject to change.

- Legend:
- Hydro
 - Sanitary Sewer
 - Storm Sewer
 - Watermain
 - Northbound Track/Alignment
 - Southbound Track
 - Underground Structure
 - Open Trench Structure
 - Top of Rail
 - Original Ground
 - Platform
 - Property Line
 - Turnout
 - Ballasted Track
 - Existing Ground Material
 - Fill Material
 - Direct Fixation on Concrete Slab
 - Elevated Structure
 - Portal
 - Revenue Service
 - Shoring Allowance
 - Rail Tunnel Allowance
 - Aboveground Allowance
 - Elevated Structure Allowance
 - Non-revenue Service
 - Elevated Structure Allowance
 - Aboveground Allowance

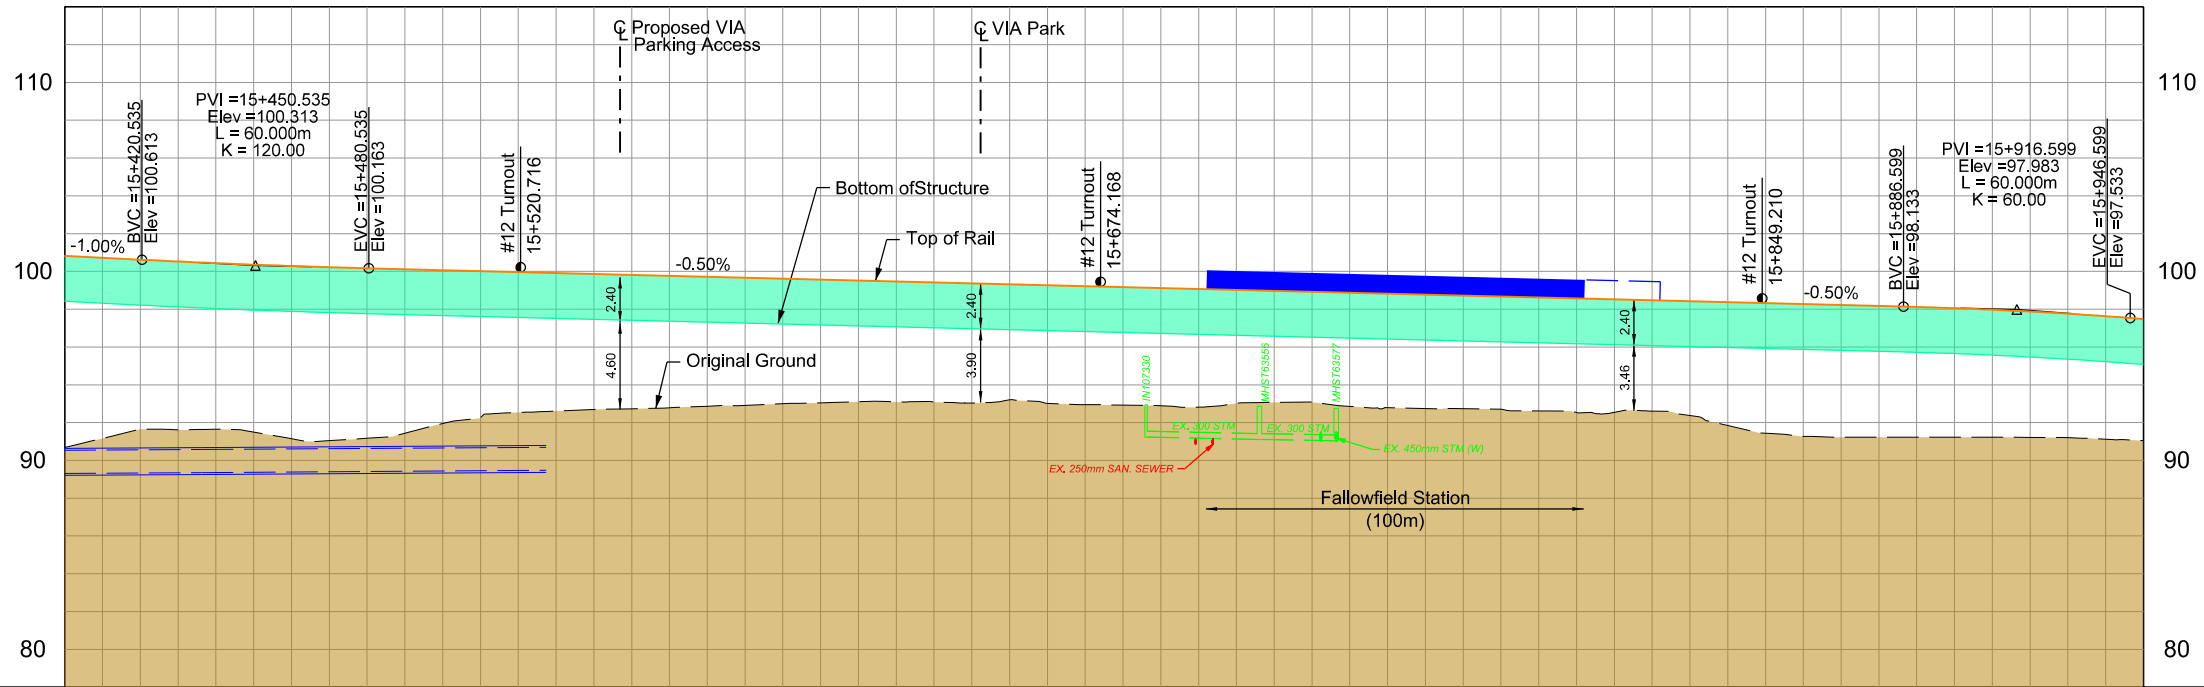


Station	15+400									15+500						15+600						15+700													15+800			15+900			Station

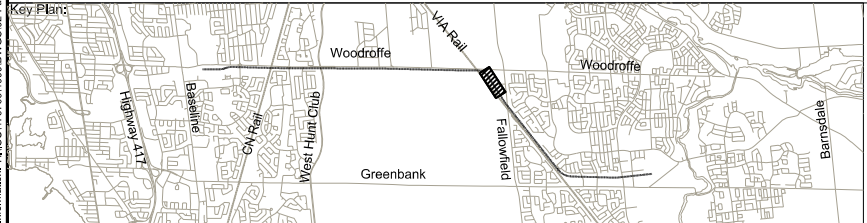

Confederation Line Barrhaven LRT Extension

Baseline Station to Barrhaven Town Centre Sation

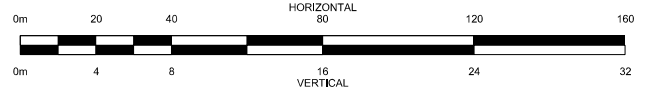



Plan and Profile

Fallowfield Station
Sta. 15+400
to Sta. 15+950


Revision:
Sheet:
11

September 10, 2020


10/2/2020 5:11:53 PM
4/22/2020 4:56:03 PM
P:\01476765-4000-BLRT\csgp-014.dgn
Last Saved: 4/22/2020 4:56:03 PM
P:\01476765-4000-BLRT\csgp-014.dgn
Consultant's Information: P:\01476765-4000-BLRT\csgp-014.dgn

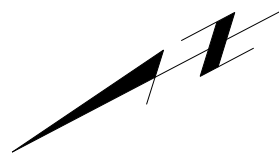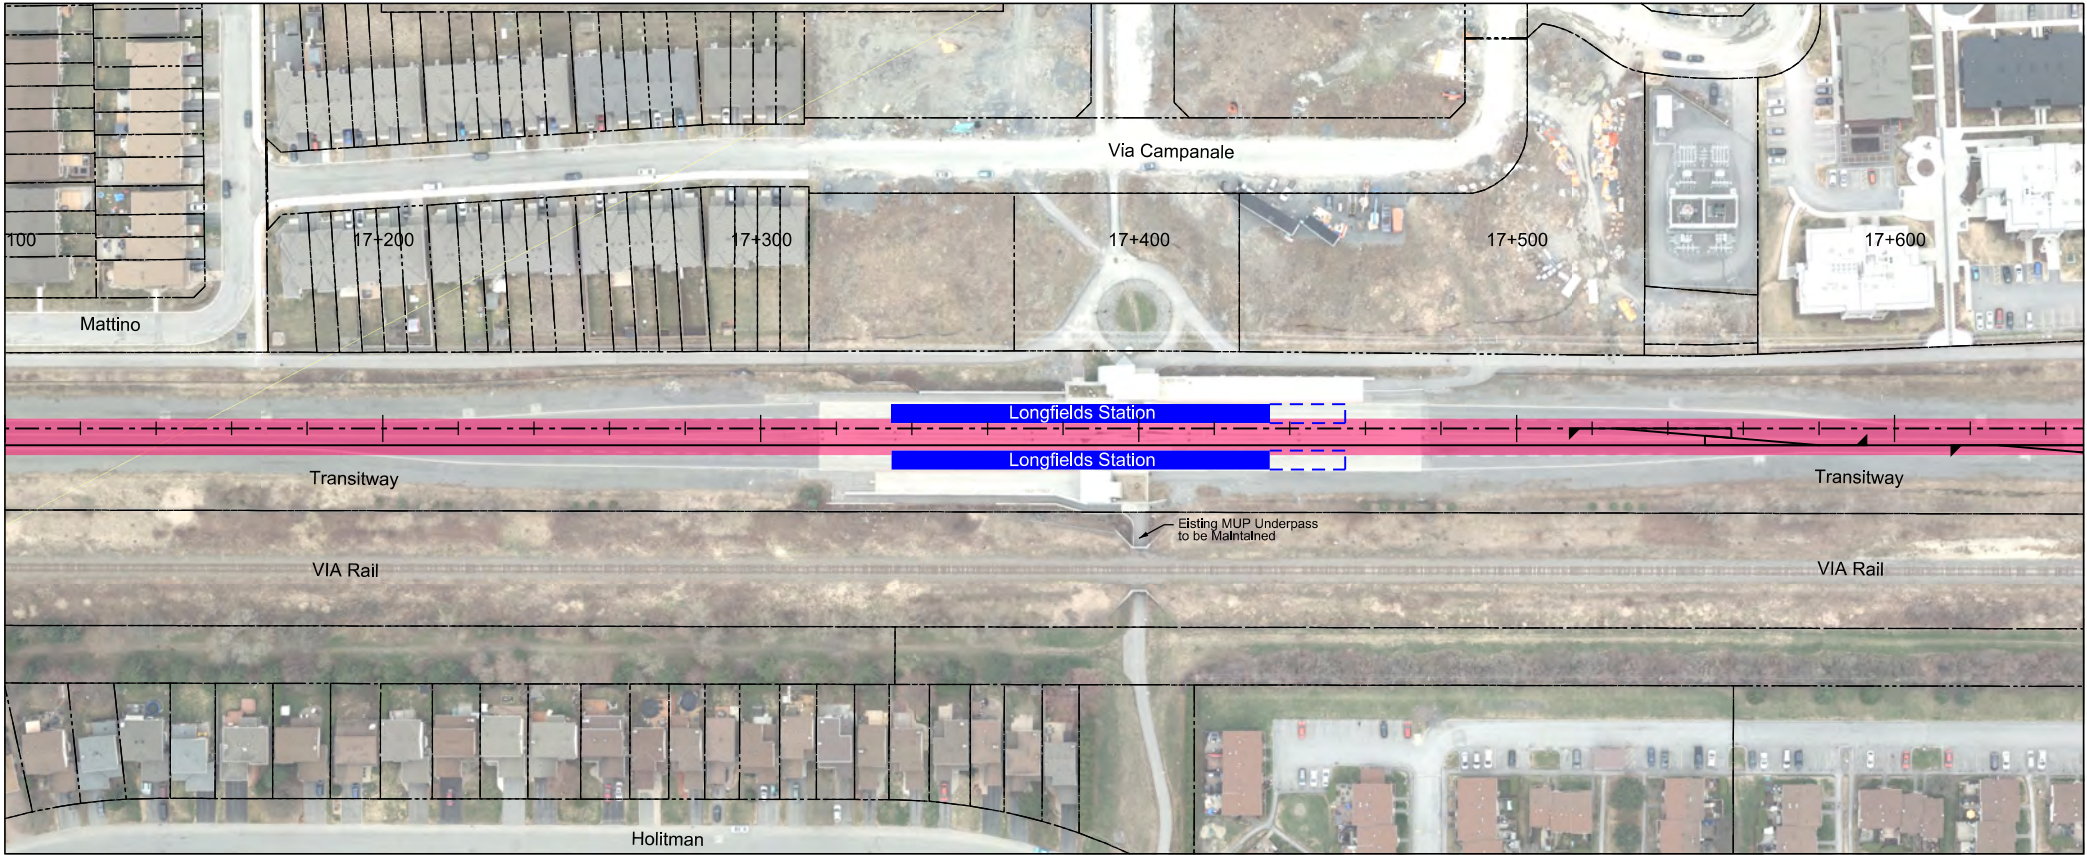


Note:
Pathways are conceptual
and are subject to change.

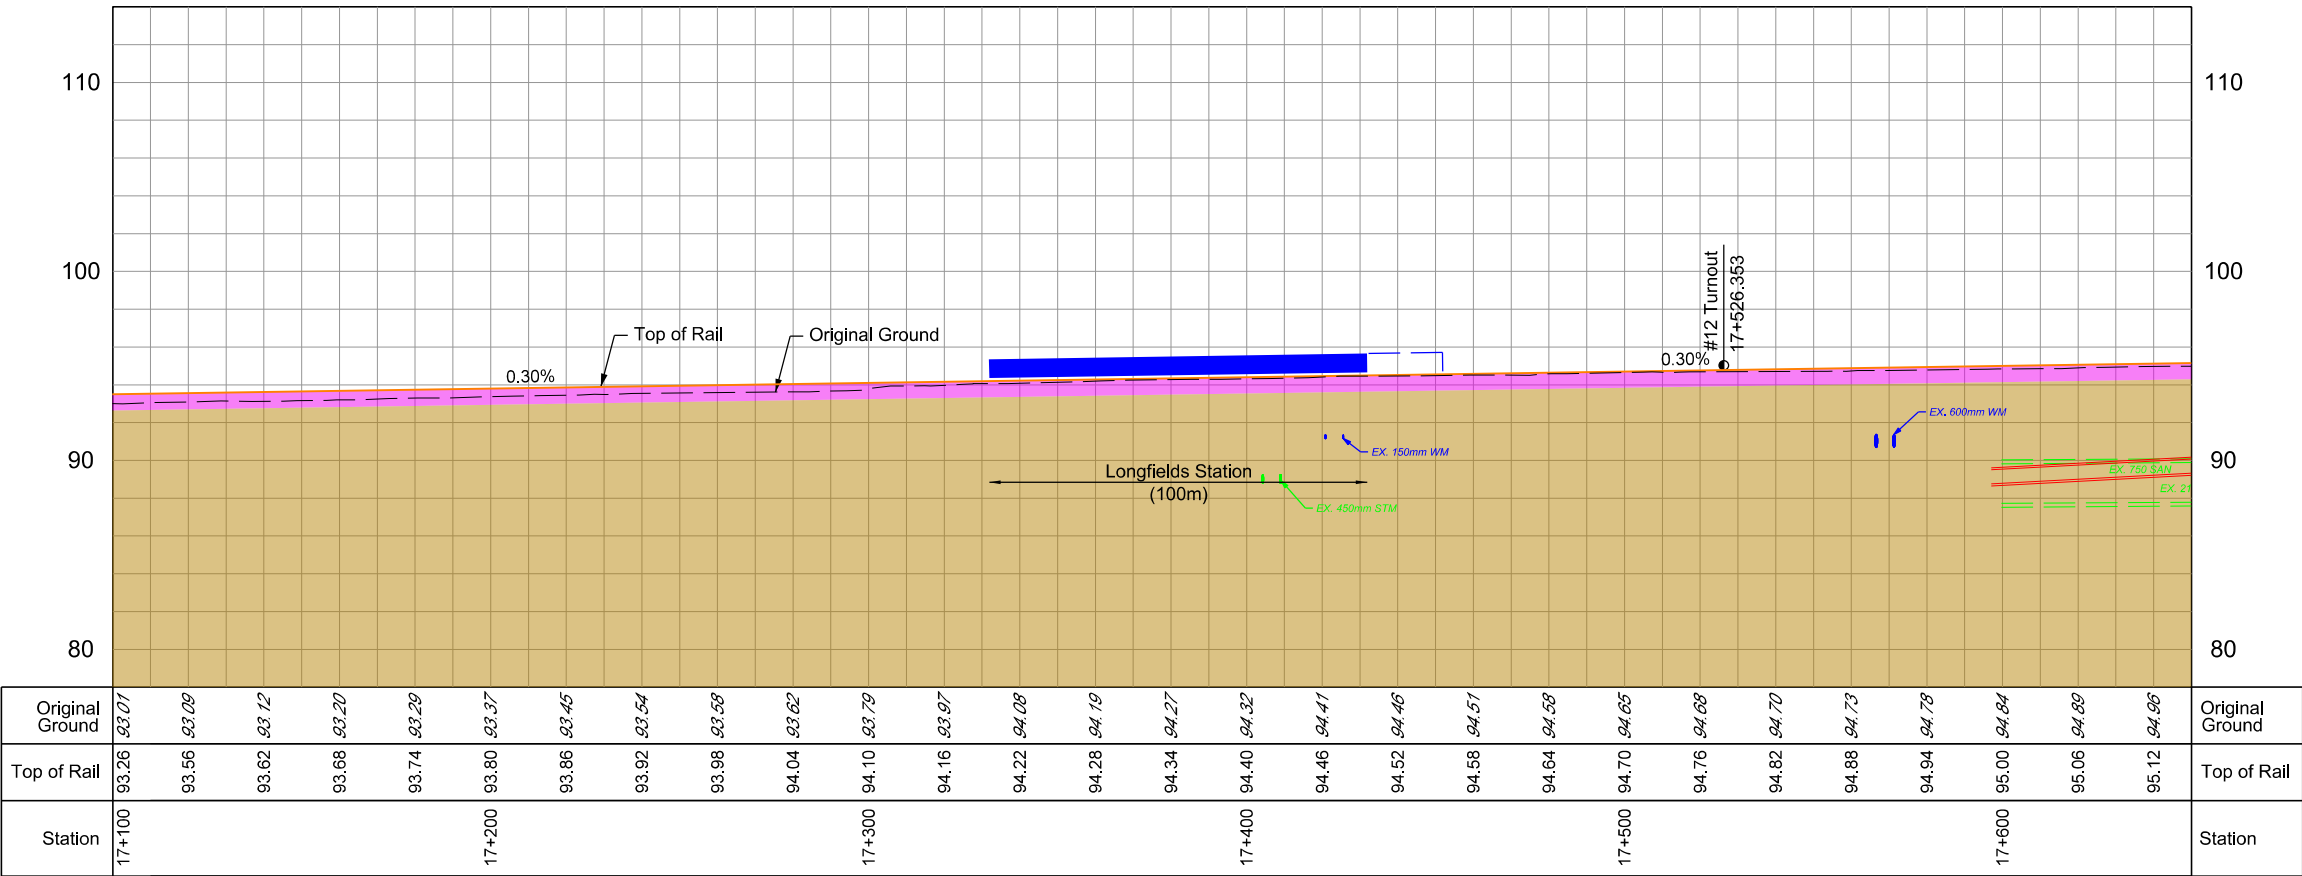

Original Ground	93.07	93.09	93.12	93.20	93.29	93.37	93.45	93.54	93.58	93.62	93.79	93.97	94.08	94.19	94.27	94.32	94.41	94.46	94.51	94.58	94.64	94.68	94.70	94.73	94.78	94.84	94.89	94.95	Original Ground
Top of Rail	93.26	93.56	93.62	93.68	93.74	93.80	93.86	93.92	93.98	94.04	94.10	94.16	94.22	94.28	94.34	94.40	94.46	94.52	94.58	94.64	94.68	94.70	94.82	94.88	94.94	95.00	95.06	95.12	Top of Rail
Station	17+100					17+200					17+300					17+400						17+500						17+600	Station

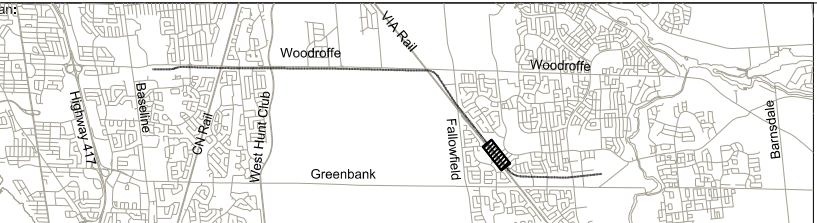

Confederation Line Barrhaven LRT Extension Baseline Station to Barrhaven Town Centre Saton

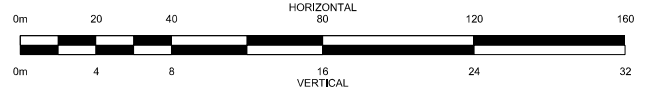



September 16, 2020

Plan and Profile


Longfields Station
Sta. 17+100
to Sta. 17+650

Revision:
Sheet:
14


9/12/2020 4:22:41 PM
4/22/2020 5:07:30 PM
16/476765-4000-BLRT-rdp-210.dgn
P:\001\161654\000\DWG\Sheet\16-476765-4000-BLRT-rdp-210.dgn
Last Saved: 4/22/2020 5:07:30 PM
Plo Date: 9/12/2020 4:22:41 PM

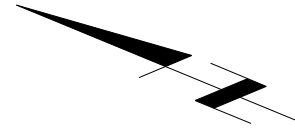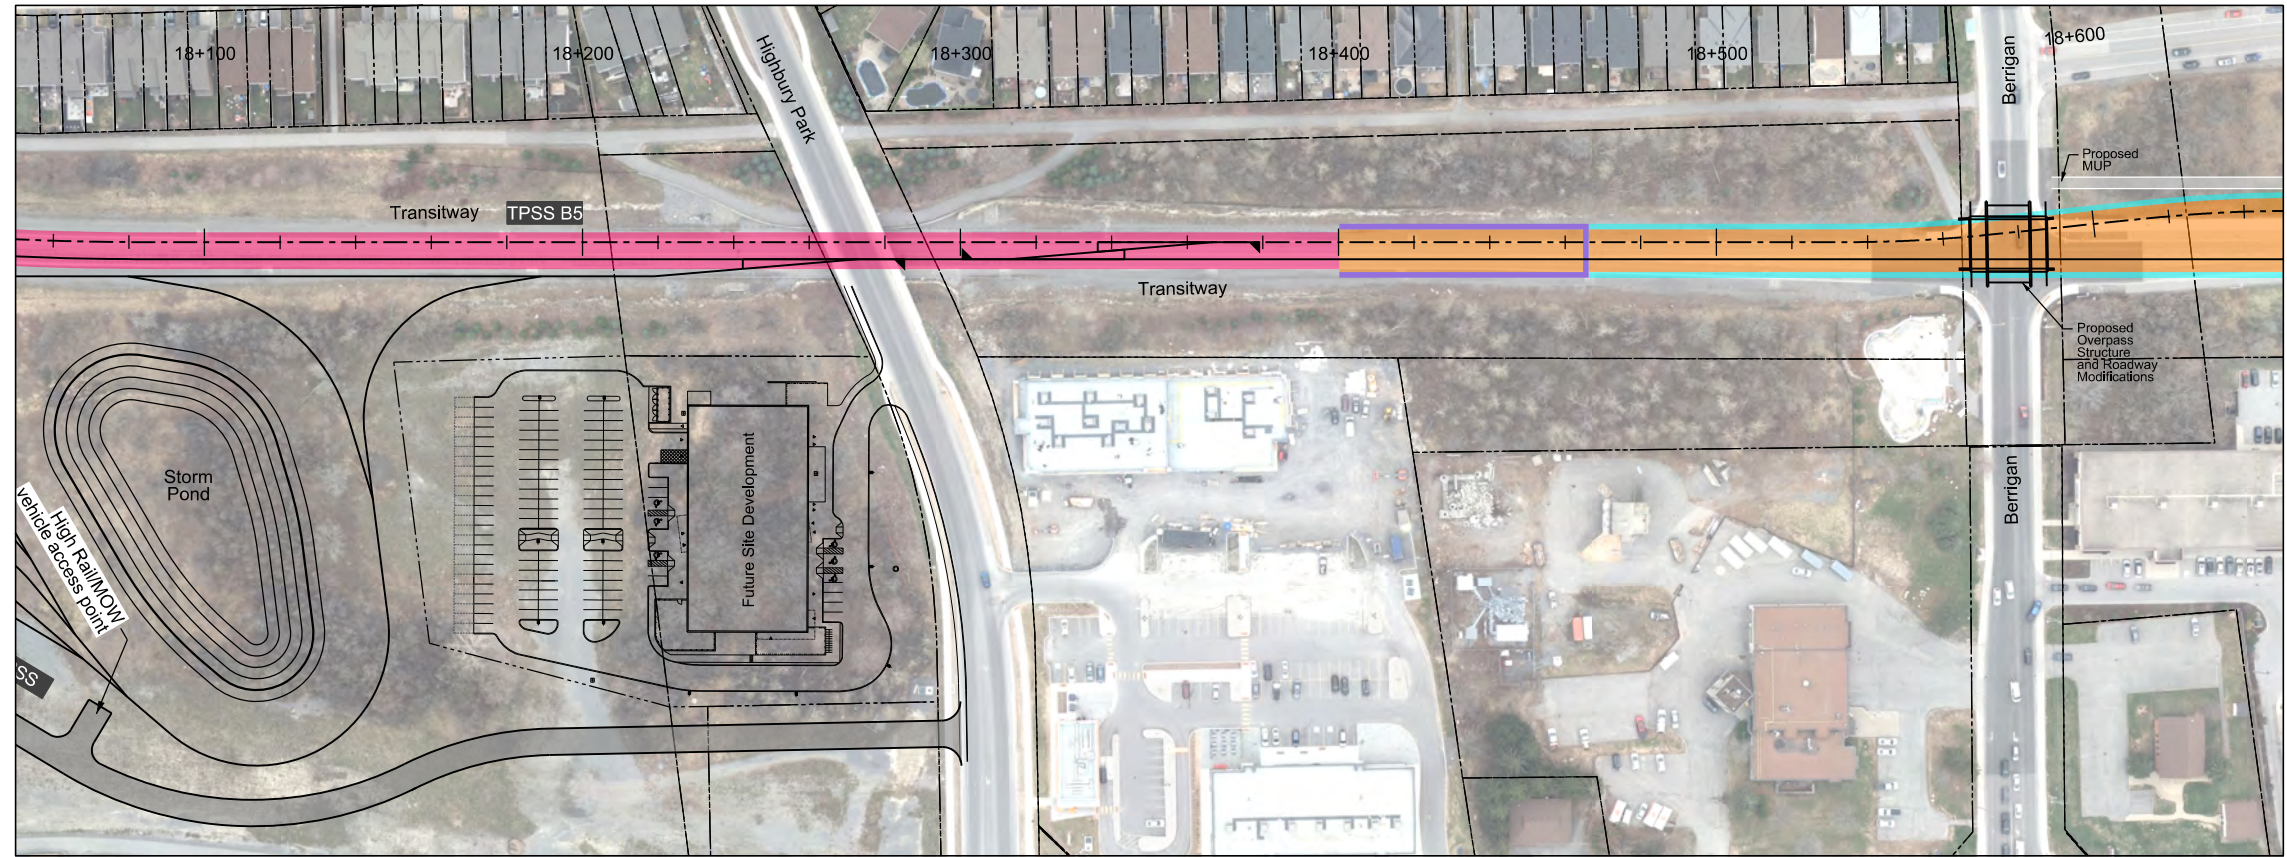

Note:
Pathways are conceptual
and are subject to change.

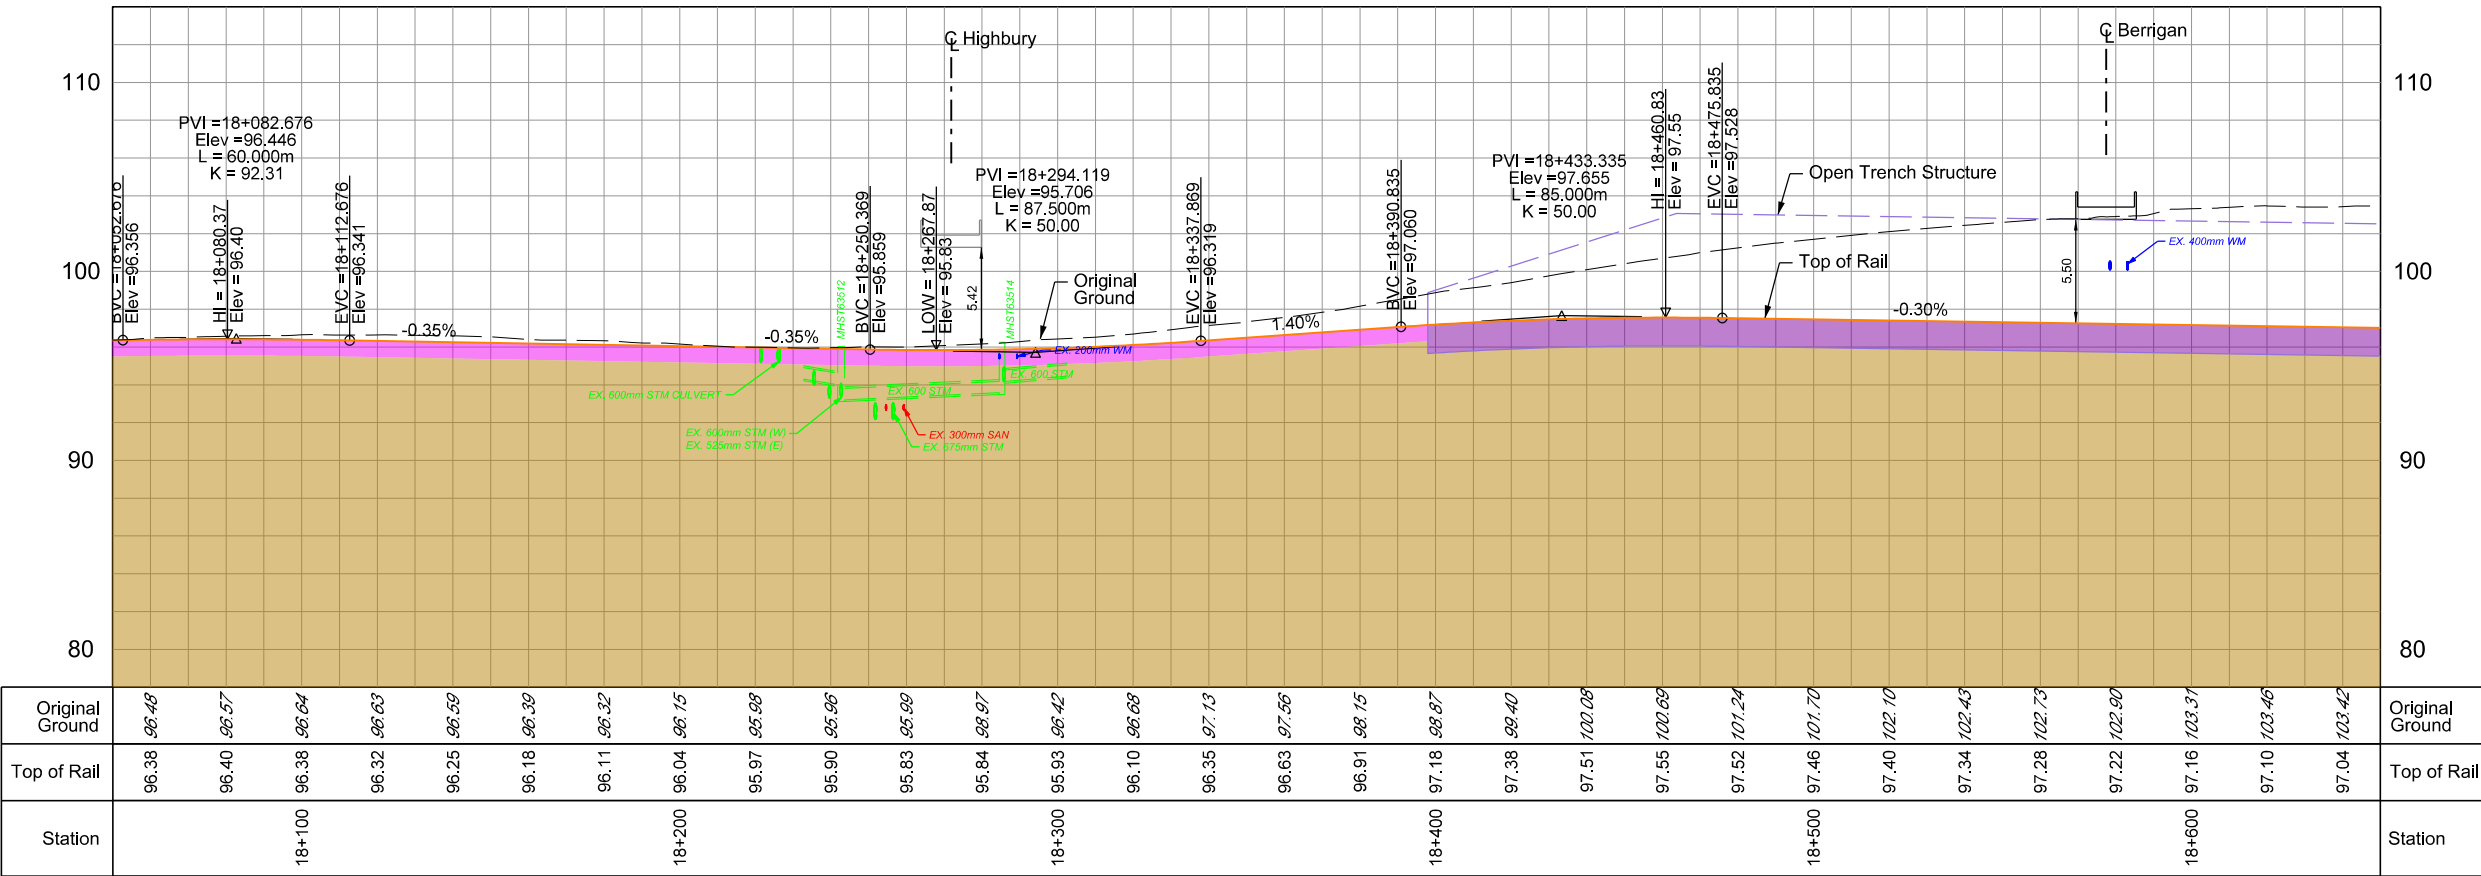


- Legend:
- Hydro
 - Sanitary Sewer
 - Storm Sewer
 - Watermain
 - Northbound Track/Alignment
 - Southbound Track
 - Underground Structure
 - Open Trench Structure
 - Top of Rail
 - Original Ground
 - Platform
 - Property Line
 - Turnout
 - Ballasted Track
 - Existing Ground Material
 - Fill Material
 - Direct Fixation on Concrete Slab
 - Elevated Structure
 - Portal
 - Revenue Service
 - Shoring Allowance
 - Rail Tunnel Allowance
 - Aboveground Allowance
 - Elevated Structure Allowance
 - Non-revenue Service
 - Elevated Structure Allowance
 - Aboveground Allowance

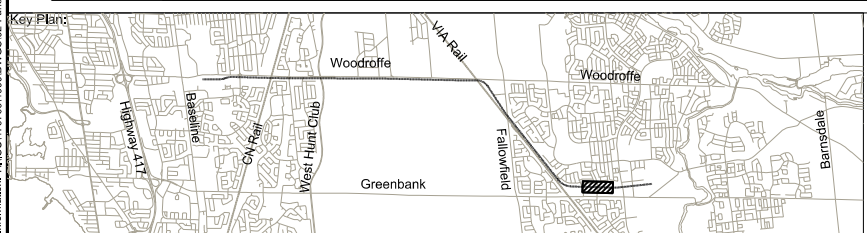

Confederation Line Barrhaven LRT Extension

Baseline Station to Barrhaven Town Centre Sation

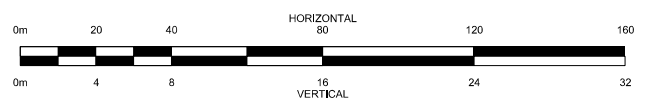



Plan and Profile

Strandherd Station
Sta. 18+150
to Sta. 18+650


Revision:
Sheet:
16

September 10, 2020


Consultant's Information: I:\B001761654000\DWG\02-Functional Design\Sheets\017-4176165-4000-01-RT-P&P-017.dgn
Pko Date: 9/10/2020 4:07:18 PM
Last Saved: 7/30/2019 8:11:22 AM

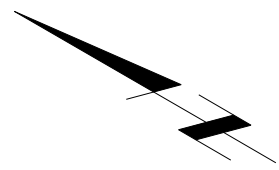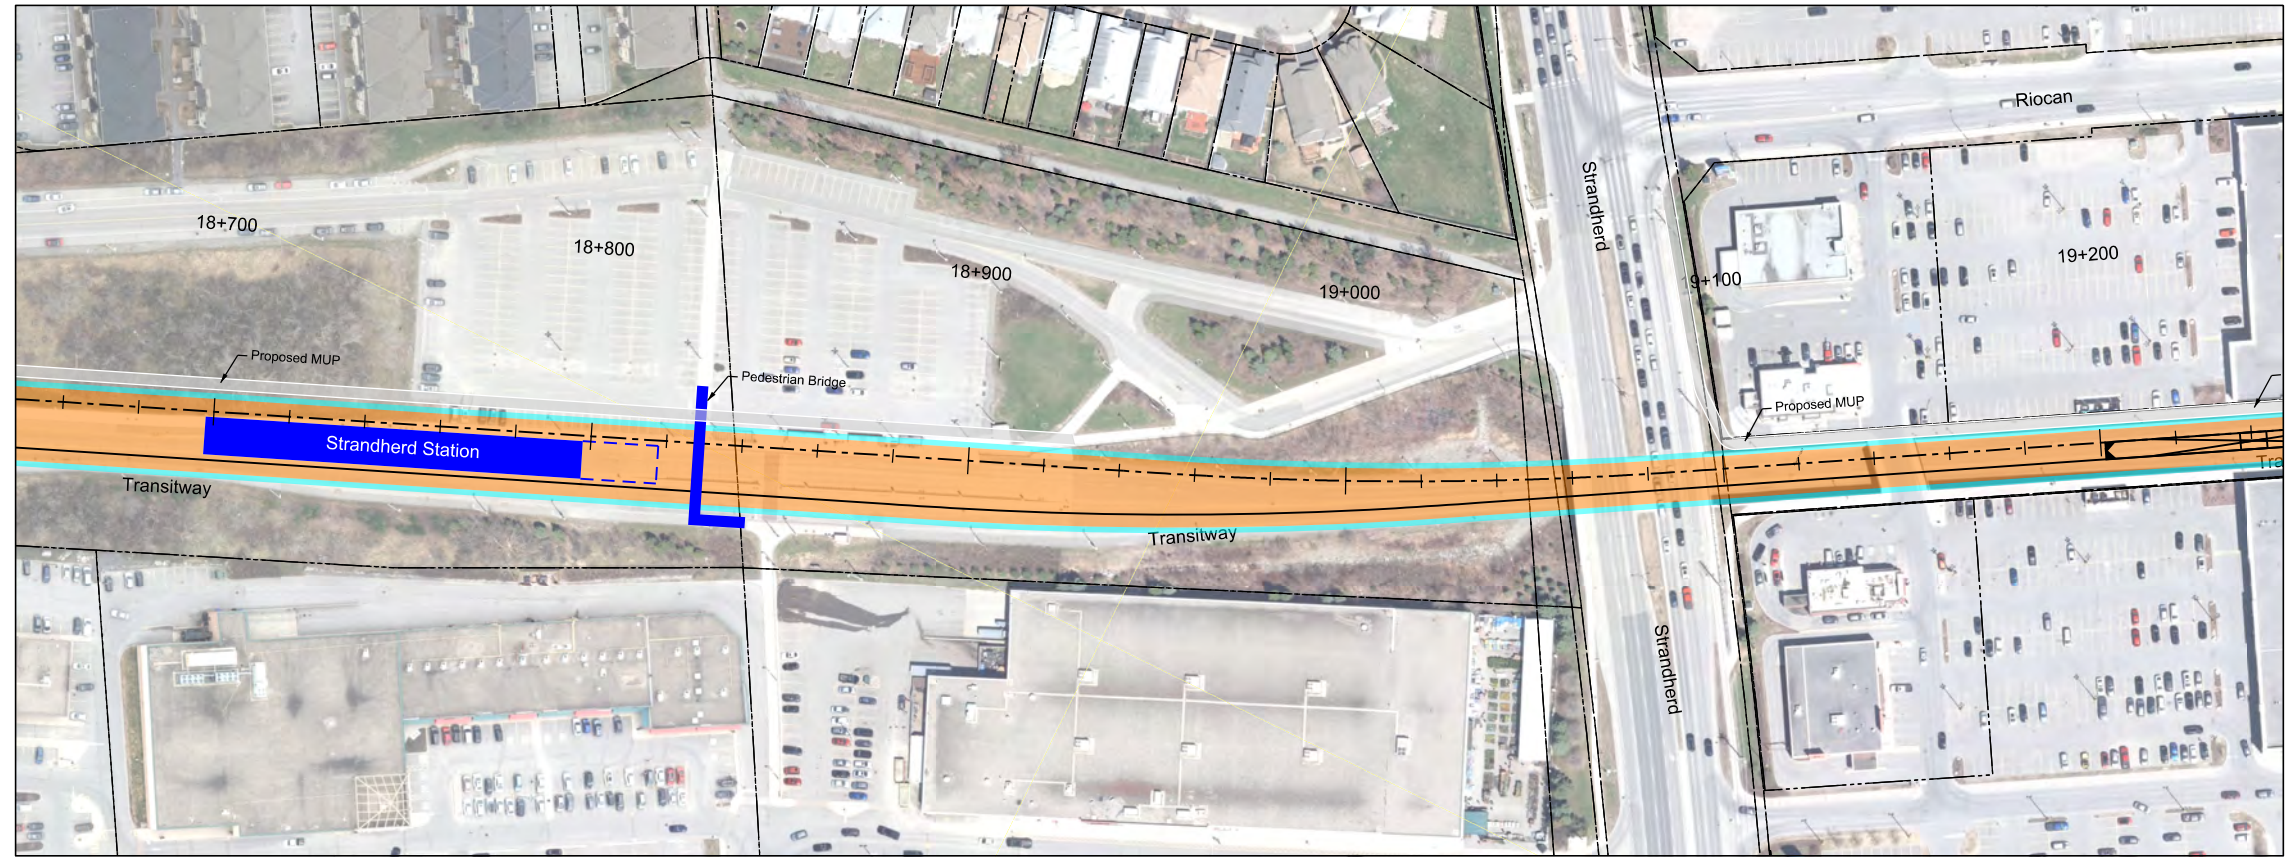

Note:
Pathways are conceptual
and are subject to change.

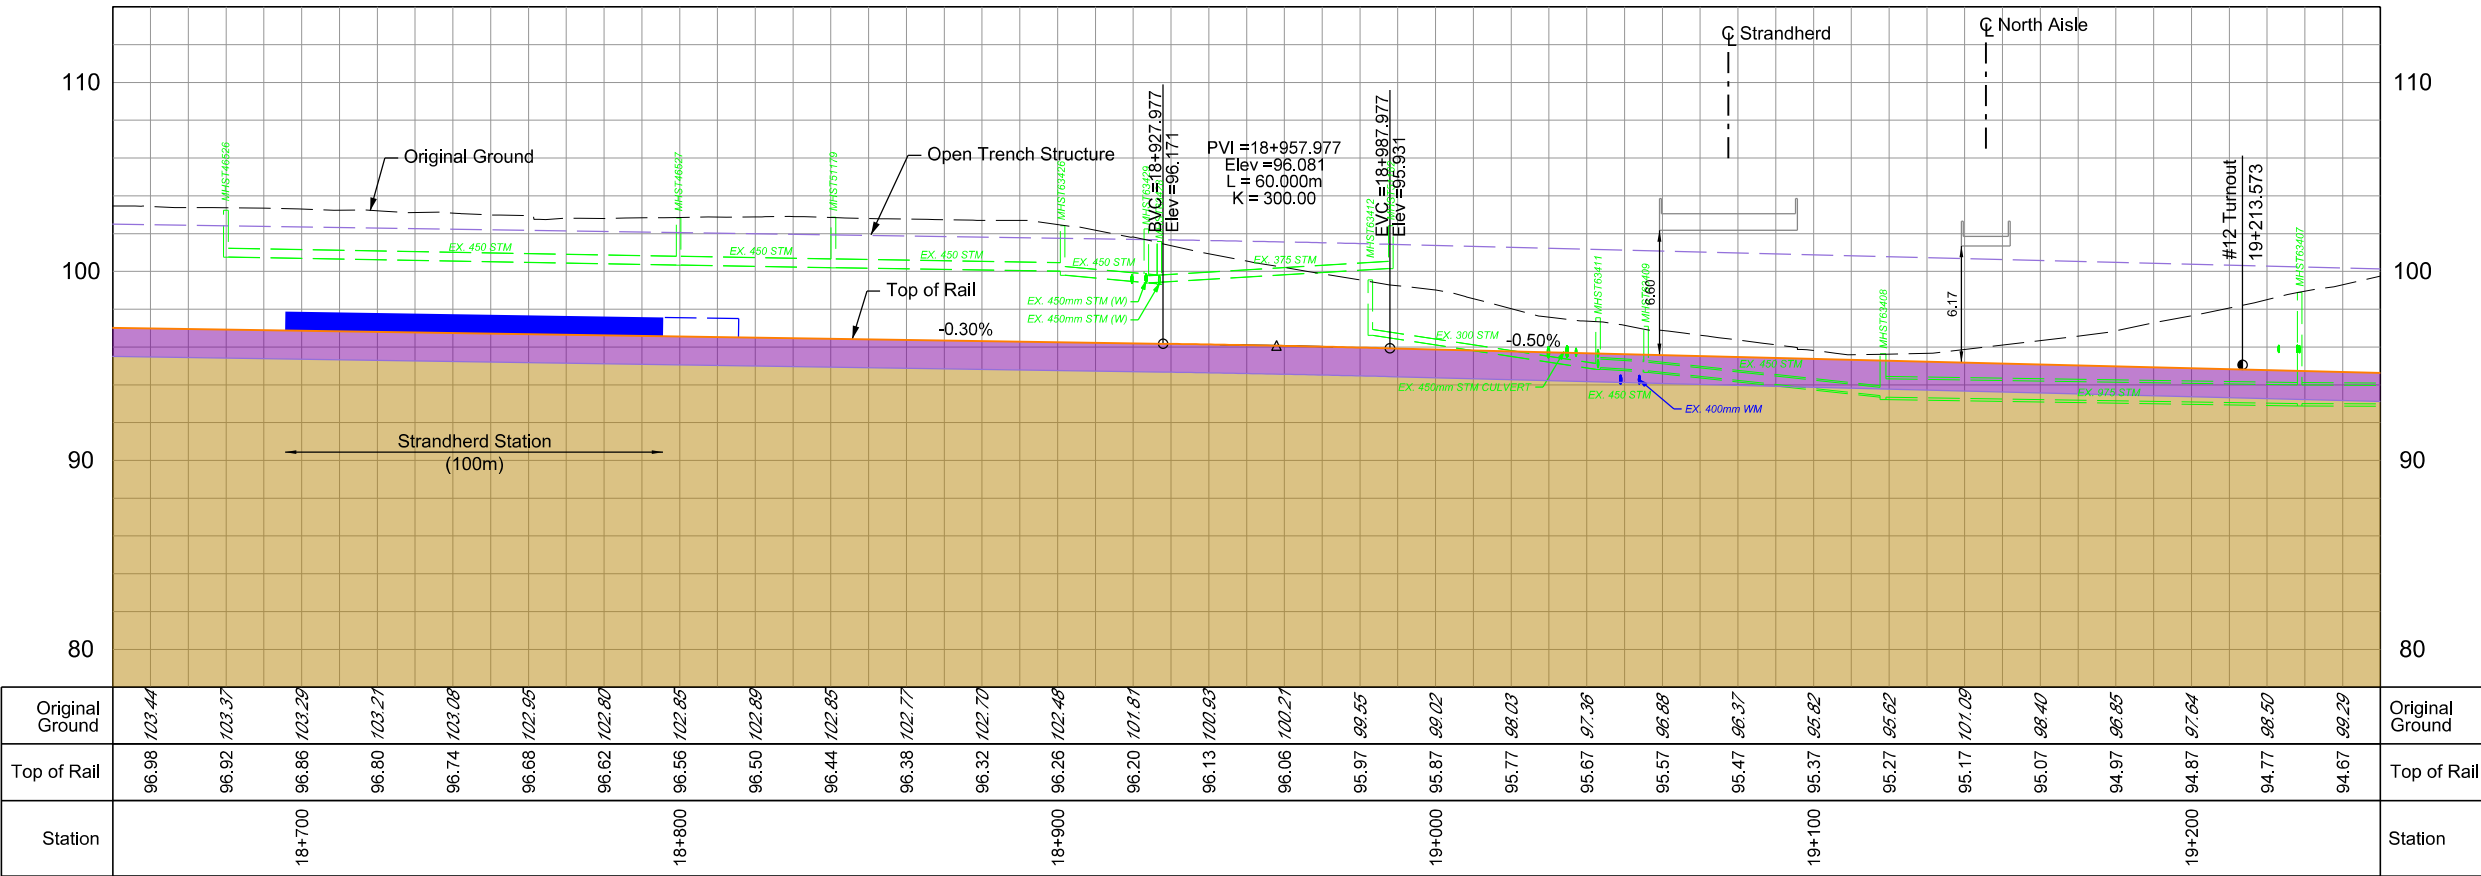

Top of Rail	96.98	96.92	96.86	96.80	96.74	96.68	96.62	96.56	96.50	96.44	96.38	96.32	96.26	96.20	96.13	96.06	95.97	95.87	95.77	95.67	95.57	95.47	95.37	95.27	95.17	95.07	94.97	94.87	94.77	94.67	Top of Rail
Station	18+700				18+800				18+900				19+000				19+100				19+200				Station						

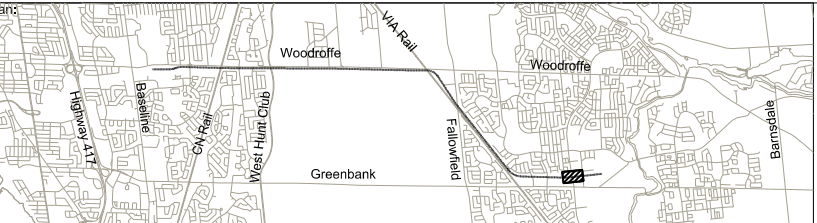

Confederation Line Barrhaven LRT Extension
Baseline Station to Barrhaven Town Centre Sation

0m204080120160

HORIZONTAL

0m481632

VERTICAL

PARSONS


Plan and Profile

Sta. 18+650
to Sta. 19+250


Revision:
Sheet: 17

September 10, 2020



9/16/2020 4:12:18 PM
4/14/2020 10:05:51 AM
Last Saved: 4/14/2020 10:05:51 AM
P:\001\761654\000\DWG\02\Functional Design\Sheets\01\176165-000-01\RT-P&P-018.Dgn
Confederation Line Barrhaven LRT Extension
Baseline Station to Barrhaven Town Centre Station

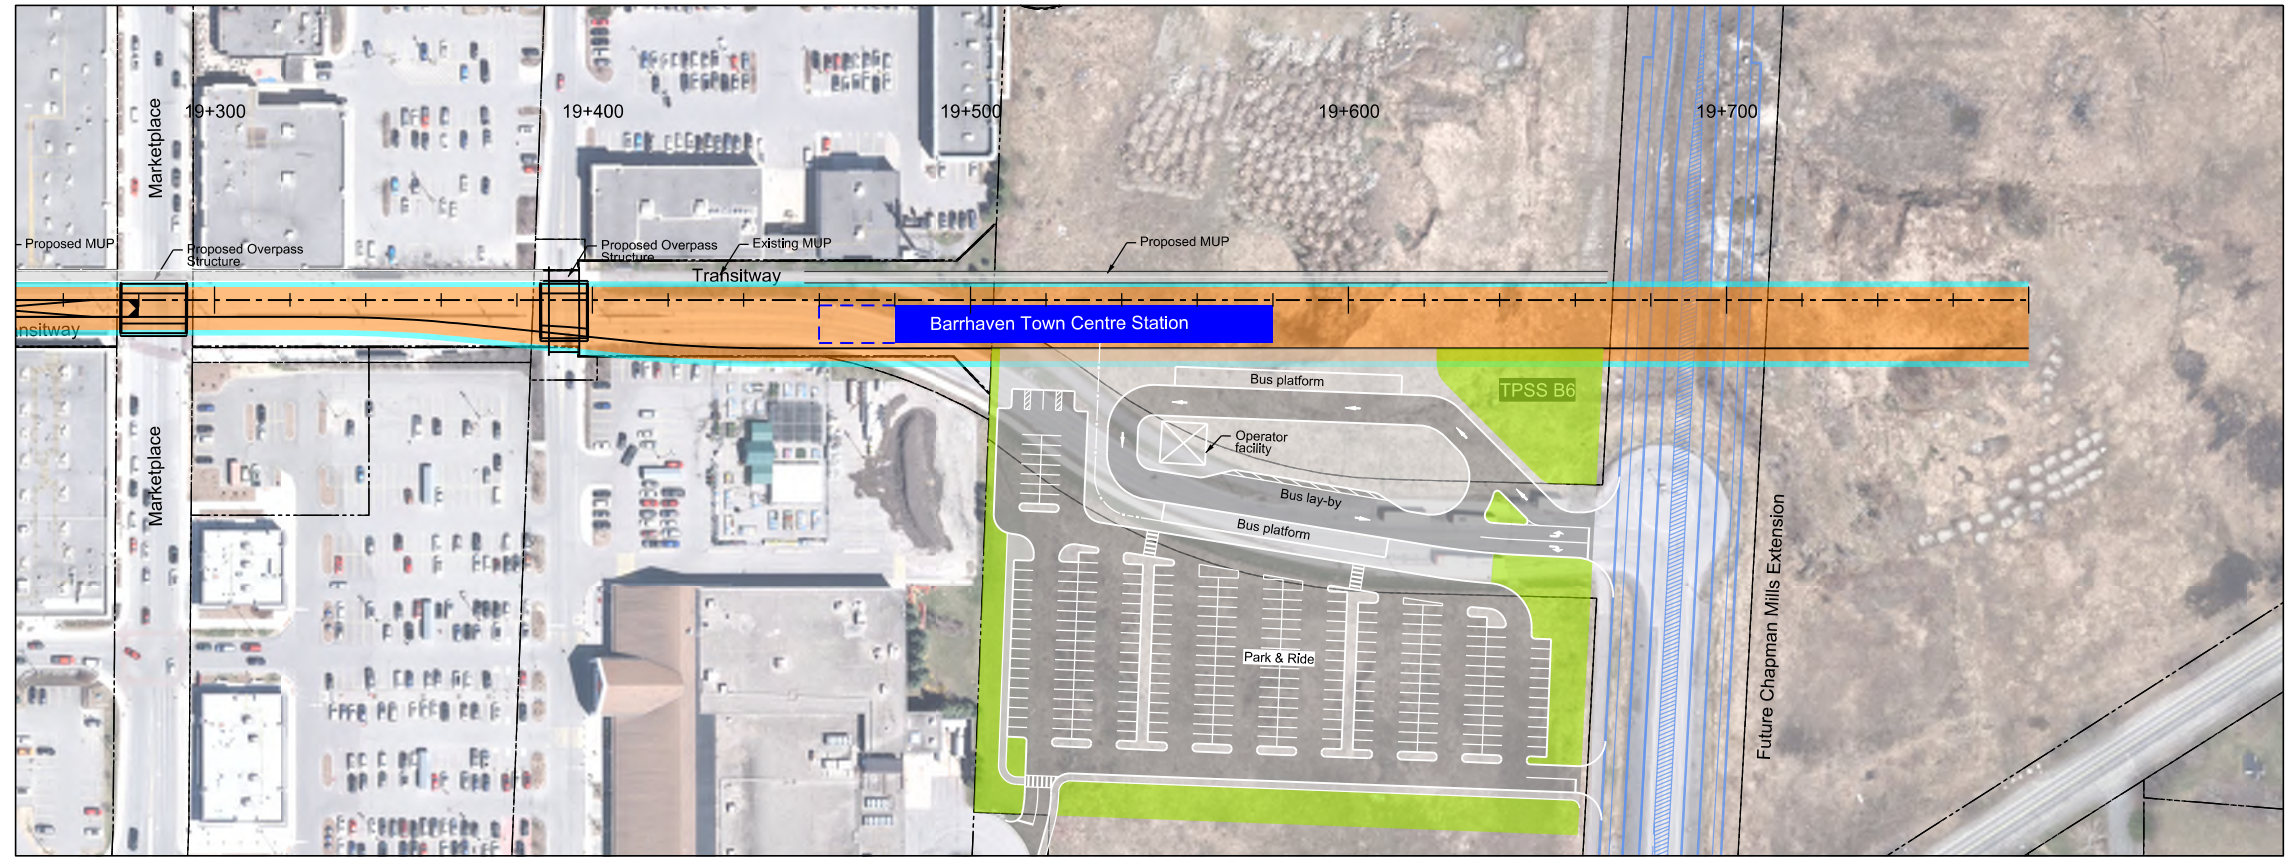

Note:
Pathways are conceptual
and are subject to change.

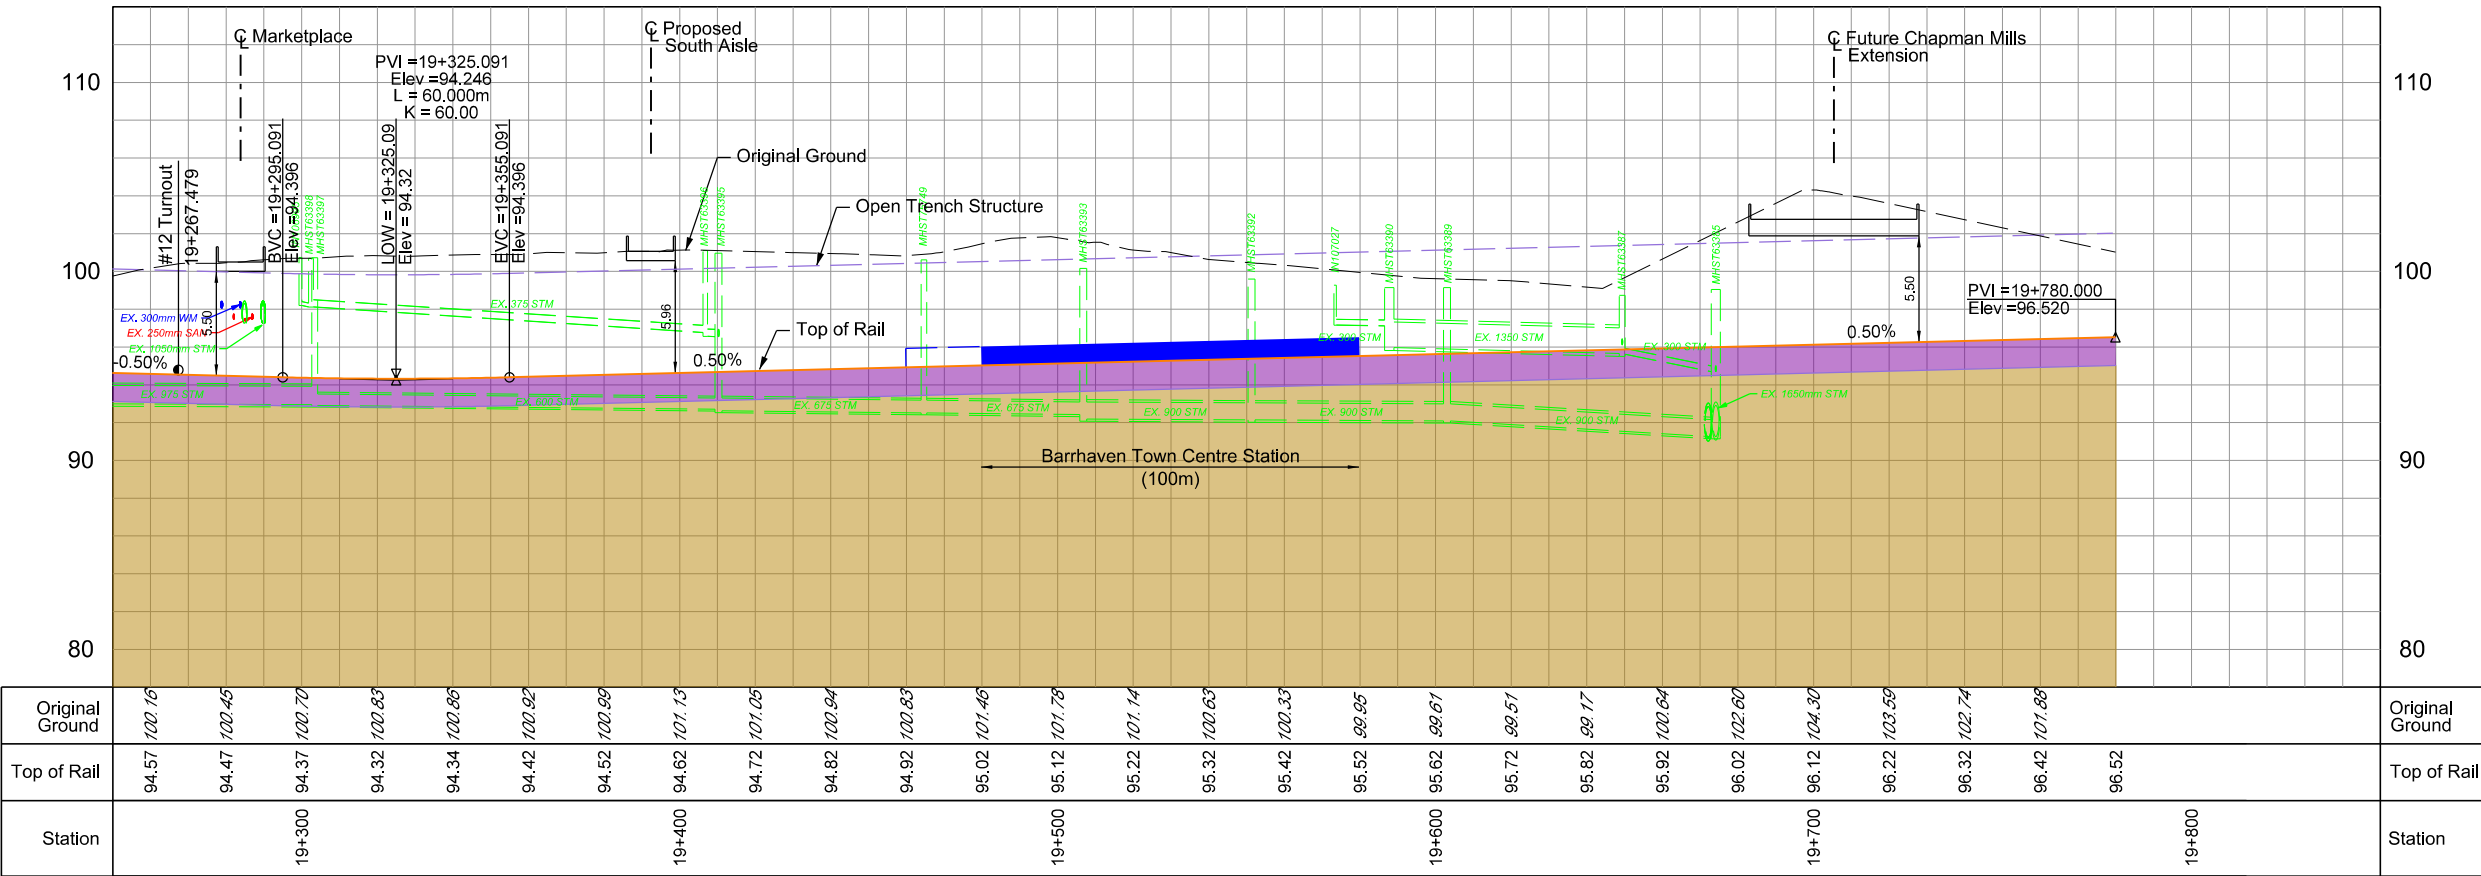

Original Ground	100.16	100.45	100.70	100.83	100.86	100.92	100.99	101.13	101.05	100.94	100.83	101.46	101.78	101.14	100.63	100.33	99.95	99.61	99.51	99.17	100.64	102.60	104.30	103.59	102.74	101.85	96.52	Original Ground
Top of Rail	94.57	94.47	94.37	94.32	94.34	94.42	94.52	94.62	94.72	94.82	94.92	95.02	95.12	95.22	95.32	95.42	95.52	95.62	95.72	95.82	95.92	96.02	96.12	96.22	96.32	96.42	96.52	Top of Rail
Station	19+300							19+400					19+500					19+600				19+700				19+800		Station

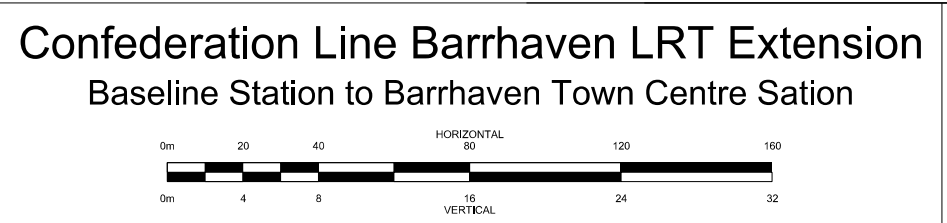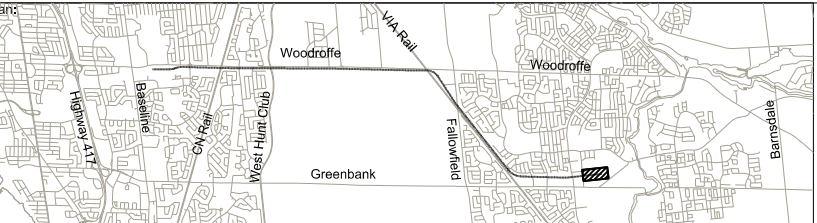


Plan and Profile

Barrhaven Town Centre Station
Sta. 19+250
to Limit of LRT

Revision:	
Sheet:	18


September 10, 2020

9/30/2020 1:22:37 PM
9/30/2020 8:35:30 AM
Last Saved: 9/30/2020 8:35:30 AM
P:\19-476765-4000-BL RT-P&P-019.dgn
Confederation Line Barrhaven LRT Extension
Baseline Station to Barrhaven Town Centre Station
Information: W:\CAN7FS01\Drawings\19-476765-4000\DWG\02-Functional Design Sheets\019-476765-4000-BL RT-P&P-019.dgn
Consultant's
019-476765-4000-BL RT-P&P-019.dgn 9/30/2020 1:22:37 PM

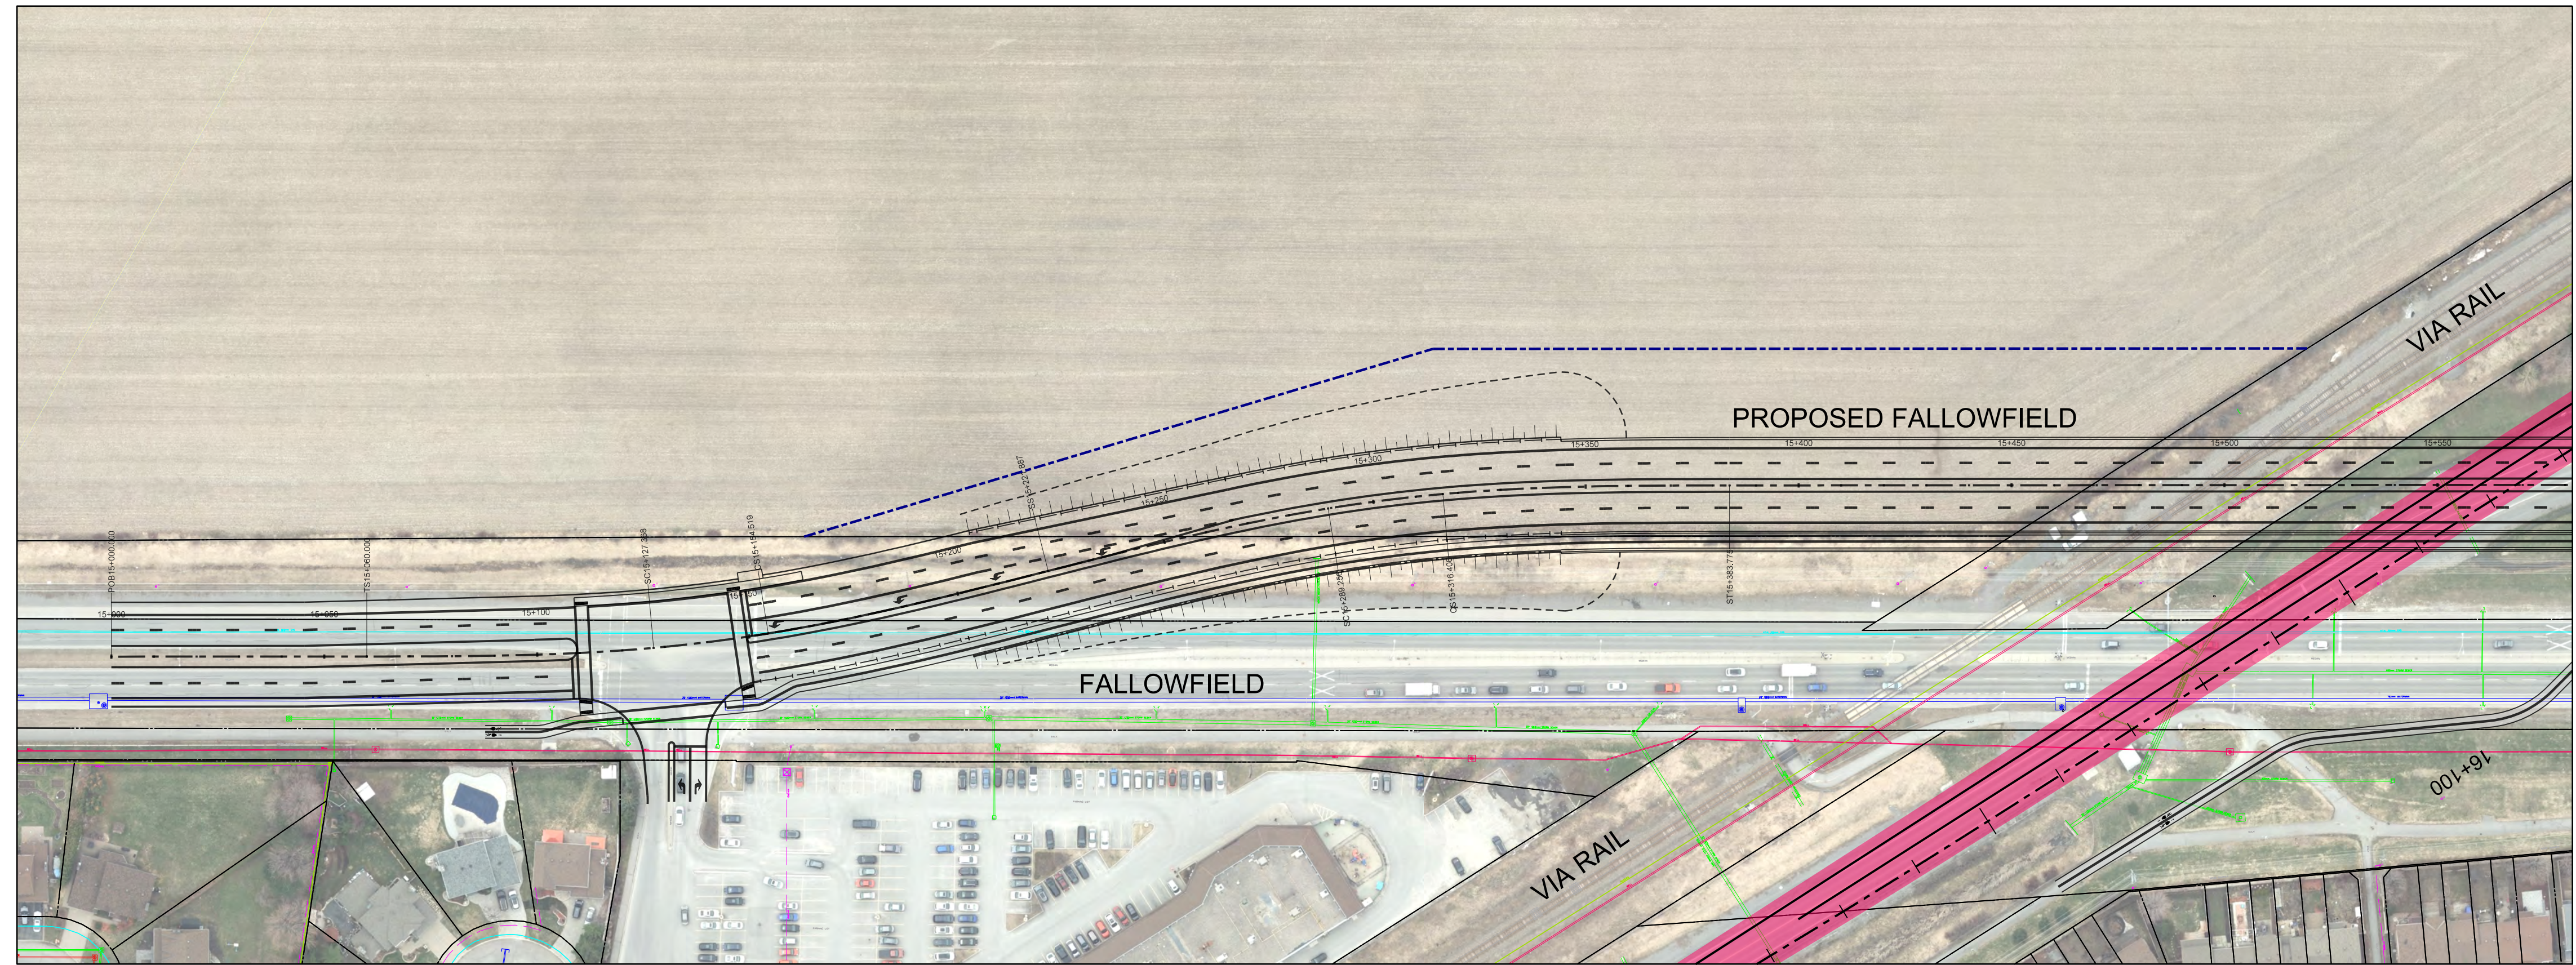


Note:
Pathways are conceptual
and are subject to change.

- Legend:
- Hydro
 - Sanitary Sewer
 - Storm Sewer
 - Watermain
 - Northbound Track/Alignment
 - Southbound Track
 - Underground Structure
 - Open Trench Structure
 - Top of Rail
 - Original Ground
 - Platform
 - Property Line
 - Turnout
 - Ballasted Track
 - Existing Ground Material
 - Fill Material
 - Direct Fixation on Concrete Slab
 - Elevated Structure
 - Portal
 - Revenue Service
 - Shoring Allowance
 - Rail Tunnel Allowance
 - Aboveground Allowance
 - Elevated Structure Allowance
 - Non-revenue Service
 - Elevated Structure Allowance
 - Aboveground Allowance

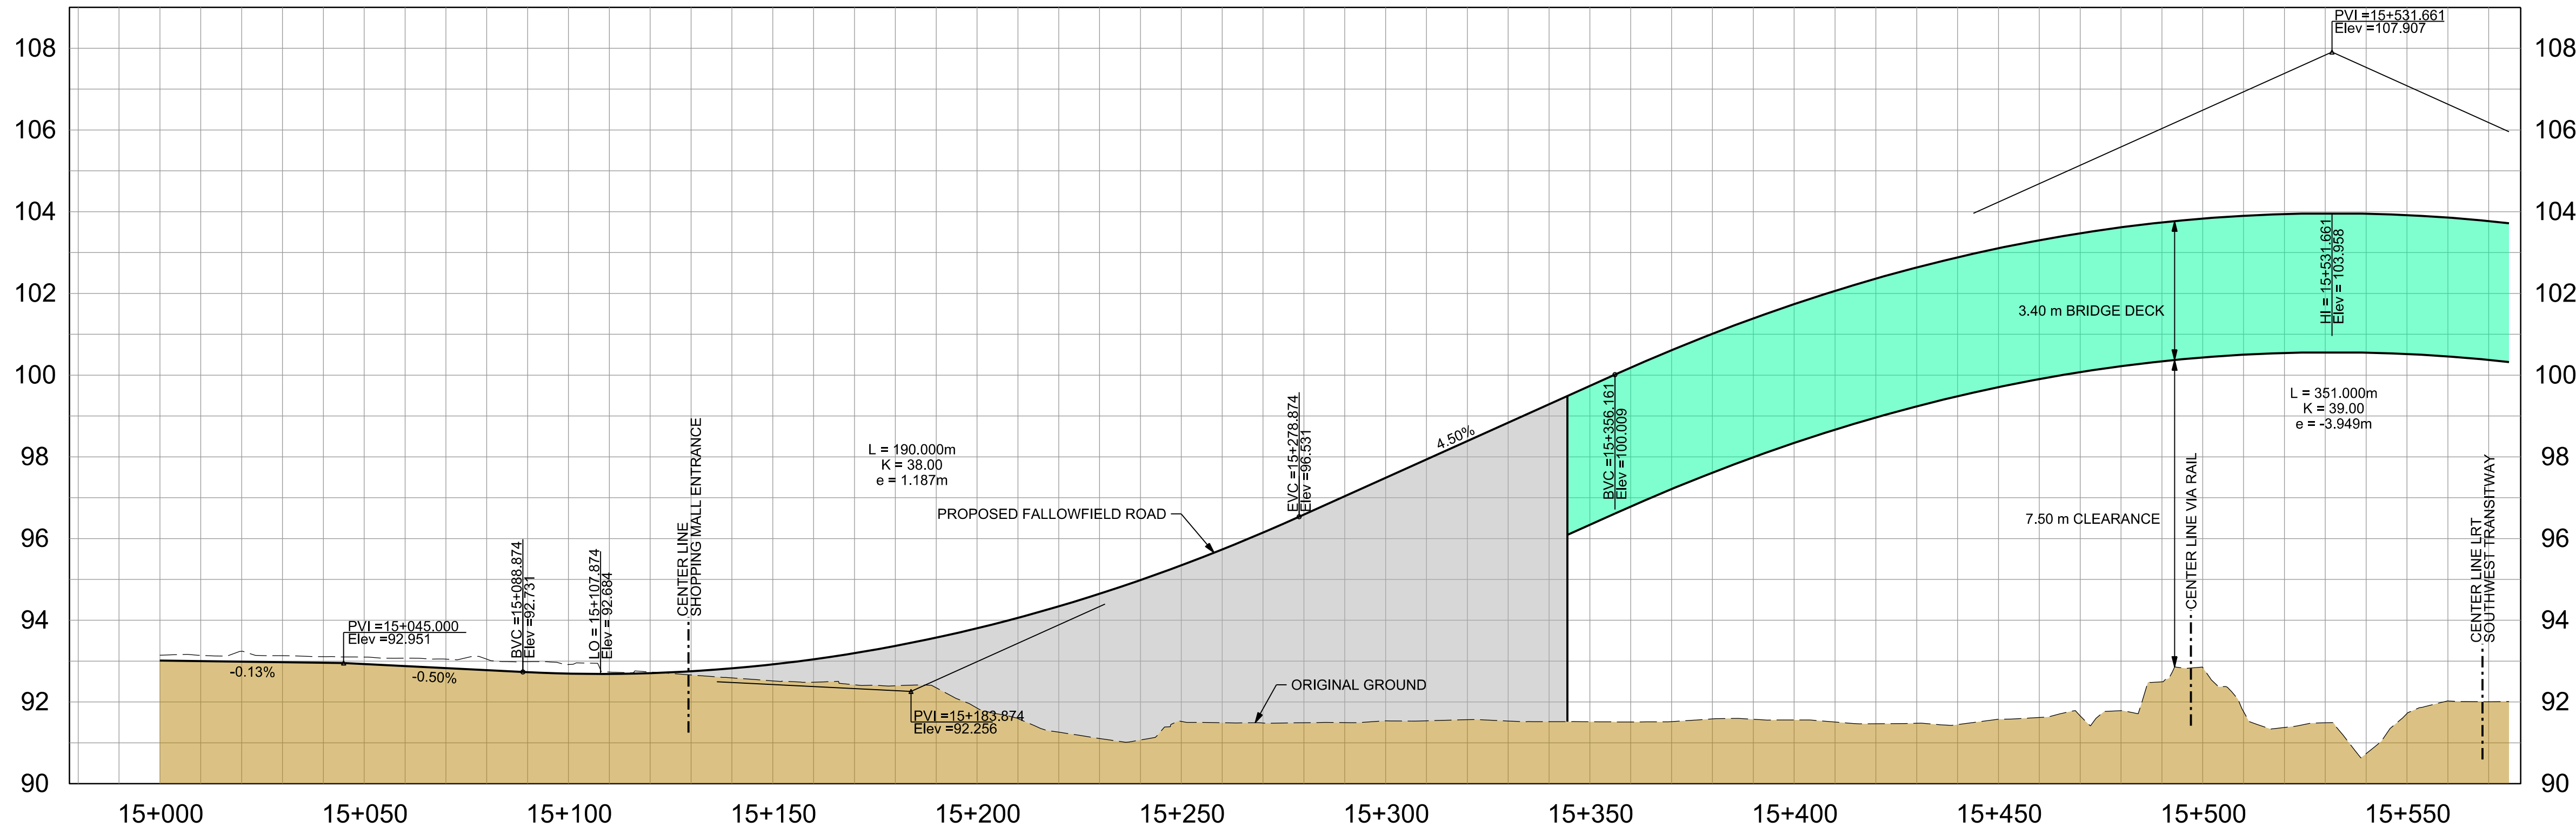


DRAFT
FOR INFORMATION ONLY
September 22, 2020

September 22, 2020

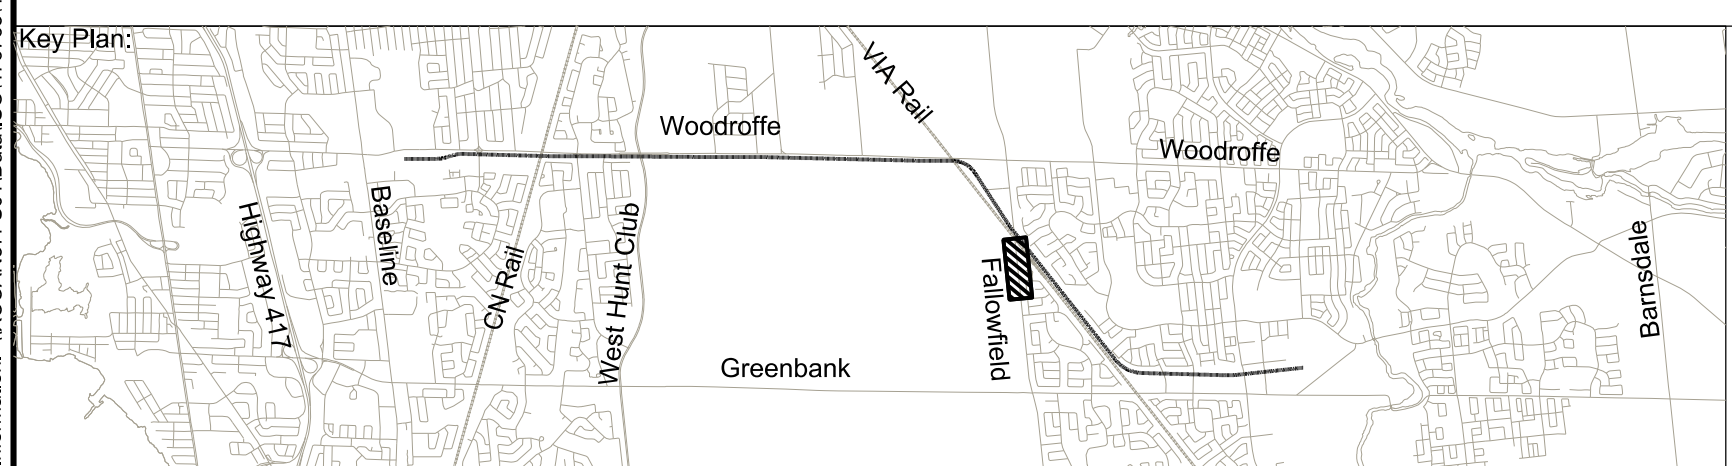


Confederation Line Barrhaven LRT Extension Baseline Station to Barrhaven Town Centre Station

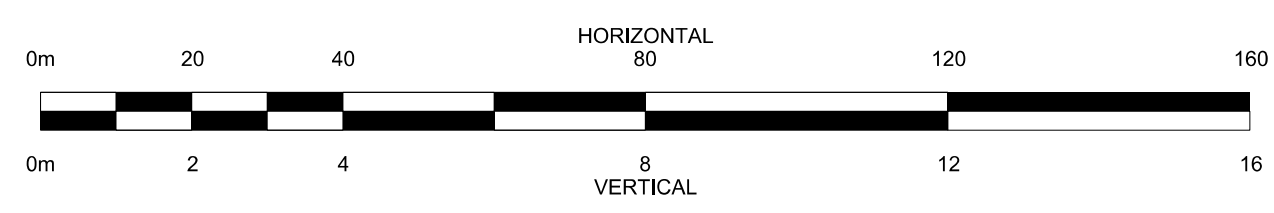

Plan and Profile
FALLOWFIELD ROAD
ROAD RAIL GRADE
SEPARATION

Revision:
Sheet:
19


9/20/2020 9:15:52 AM
Plot Date:
9/20/2020 10:41:45 AM
Last Saved:
X:\CANS7FS01\Drawings\4765\4000\DWGS\02-Functional Design Sheets\02-4765-4000-BLRT-F&P-020.Dgn
Consultant's Information:

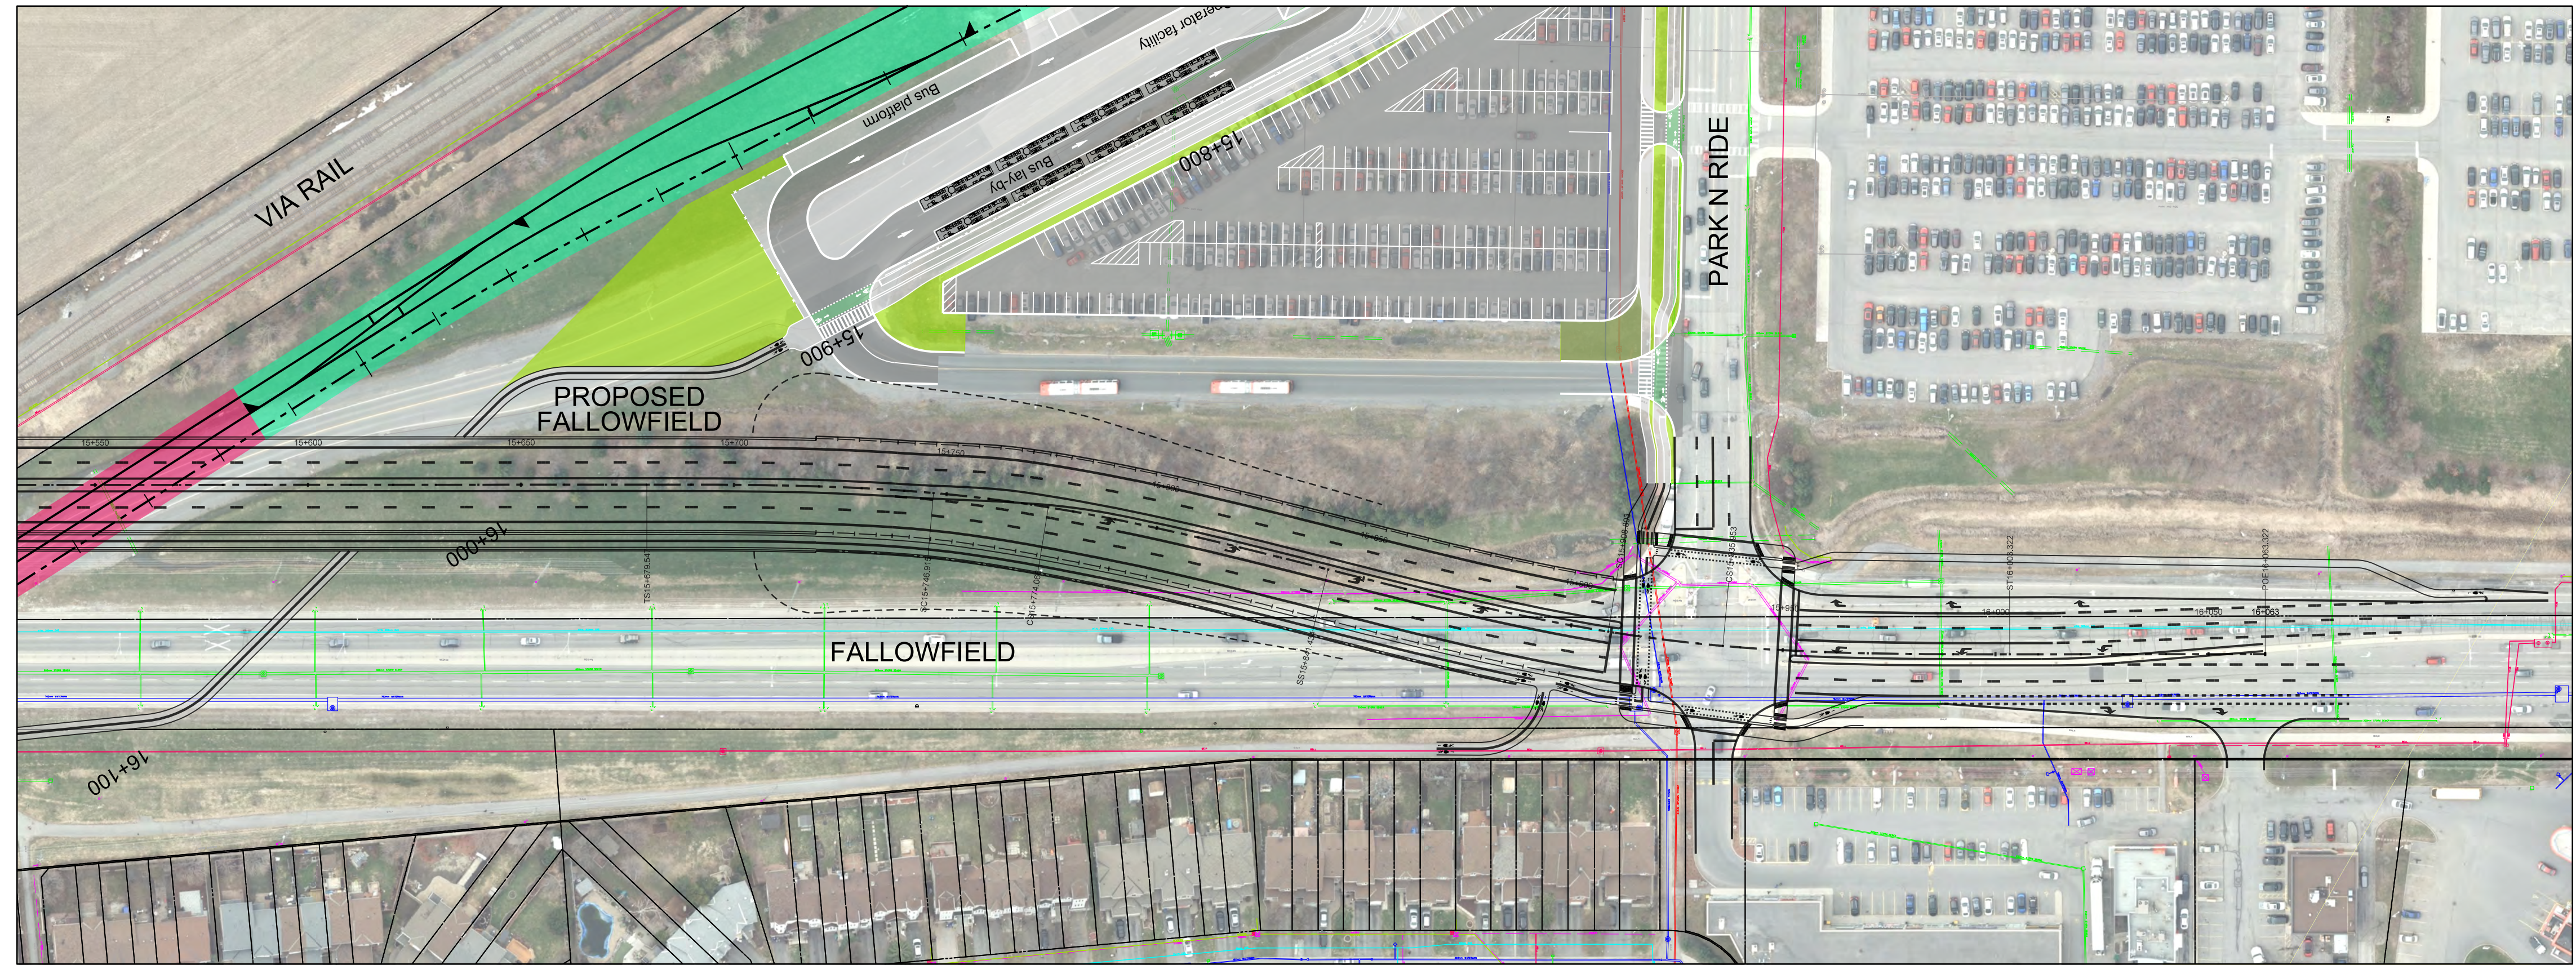

Note:
Pathways are conceptual
and are subject to change.


Legend:

- Hydro
- Sanitary Sewer
- Storm Sewer
- Watermain
- Centerline Northbound Track/Alignment
- Centerline Southbound Track
- Underground Structure
- Open Trench Structure
- Top of Rail
- Original Ground
- Platform
- Property Line
- Turnout
- Ballasted Track
- Existing Ground Material
- Fill Material
- Direct Fixation on Concrete Slab
- Elevated Structure
- Portal
- Revenue Service
 - Shoring Allowance
 - Rail Tunnel Allowance
 - Aboveground Allowance
 - Elevated Structure Allowance
- Non-revenue Service
 - Elevated Structure Allowance
 - Aboveground Allowance

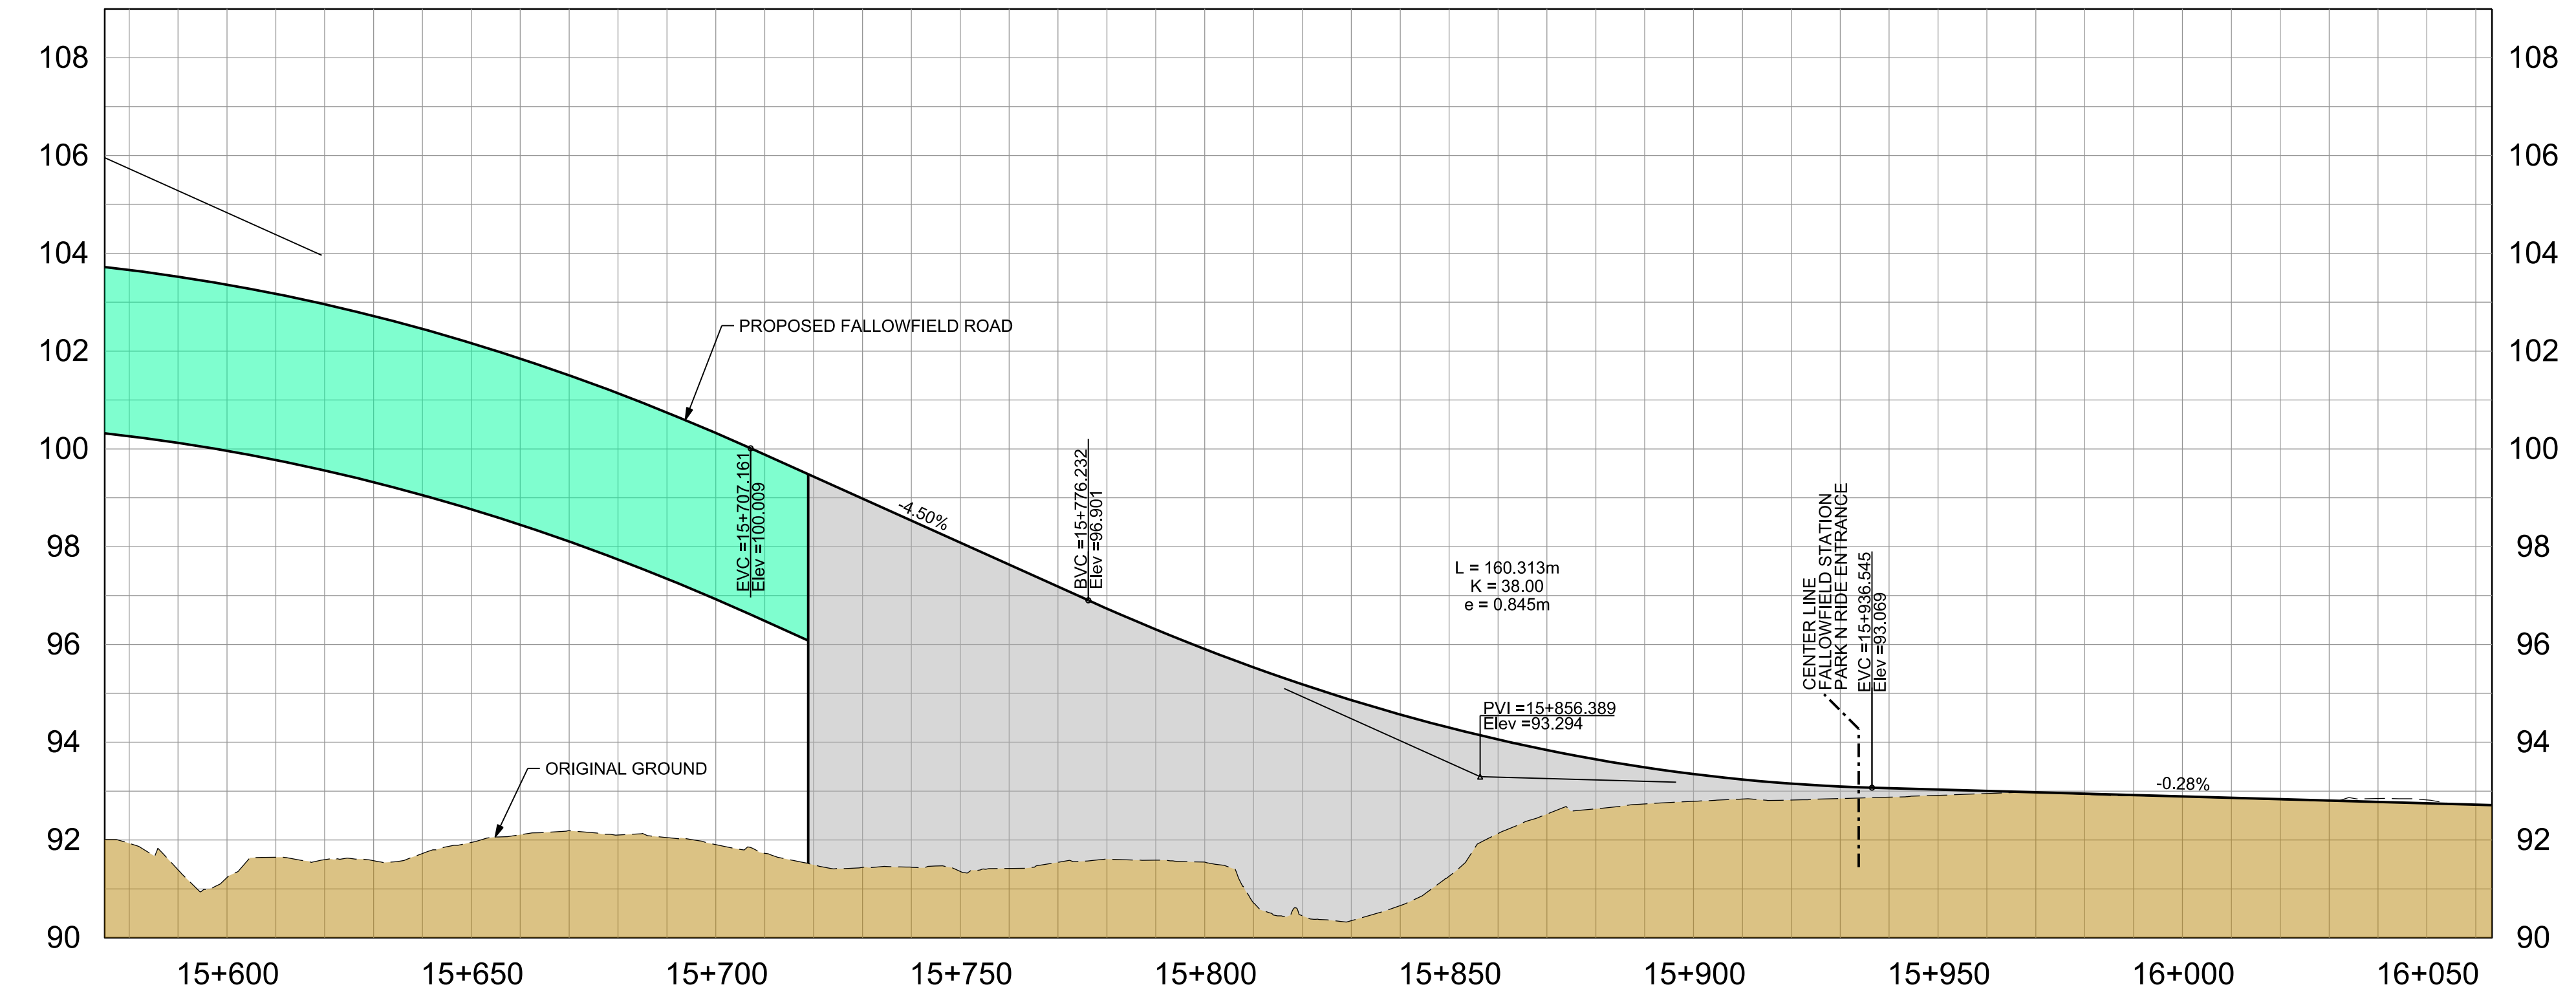


DRAFT
FOR INFORMATION ONLY
September 22, 2020

September 22, 2020

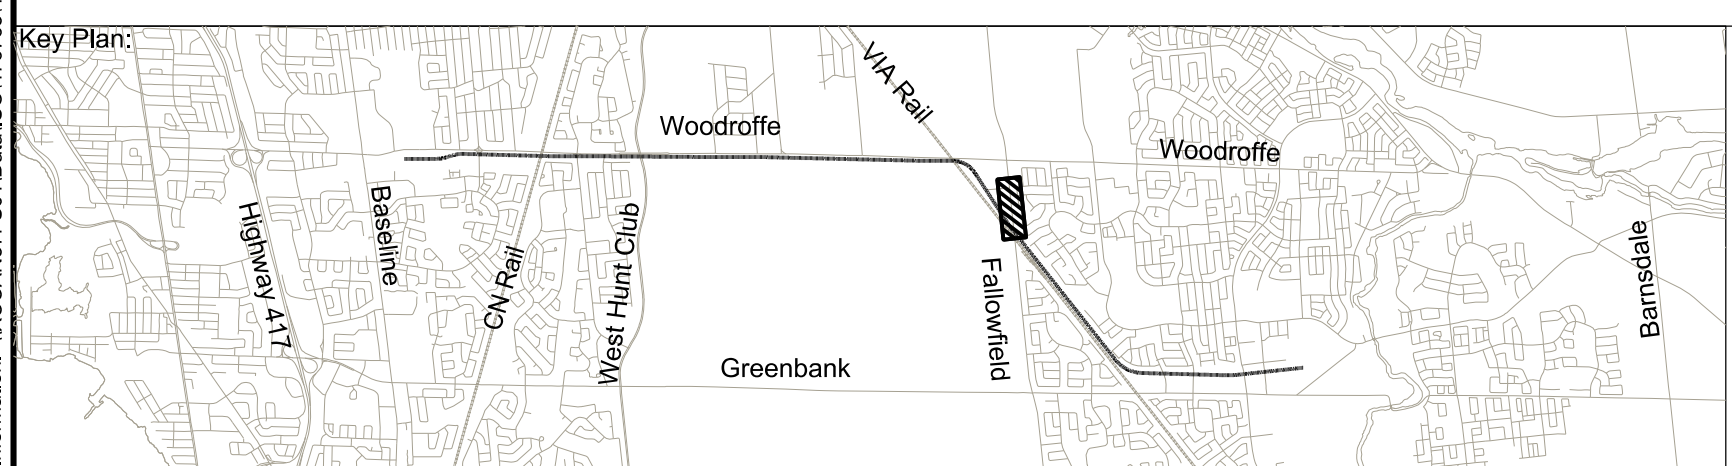


Confederation Line Barrhaven LRT Extension
Baseline Station to Barrhaven Town Centre Sation

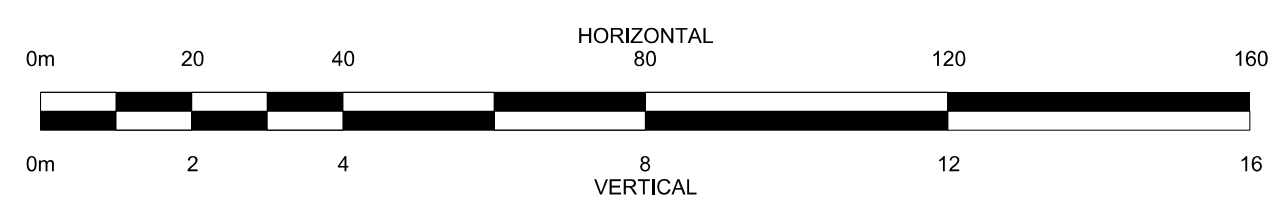

Plan and Profile
FALLOWFIELD ROAD
ROAD RAIL GRADE
SEPARATION


Revision:
Sheet:
20

10/2/2020 9:45:34 AM
Plot Date:
9/20/2020 8:52:01 AM
Last Saved:
021-476765-4000-BL RT-P&P-021.dgn
Consultant's Information: M:\CAN7FS01\0476765\4000\DWG\02-Functional Design Sheets\021-476765-4000-BL RT-P&P-021.dgn

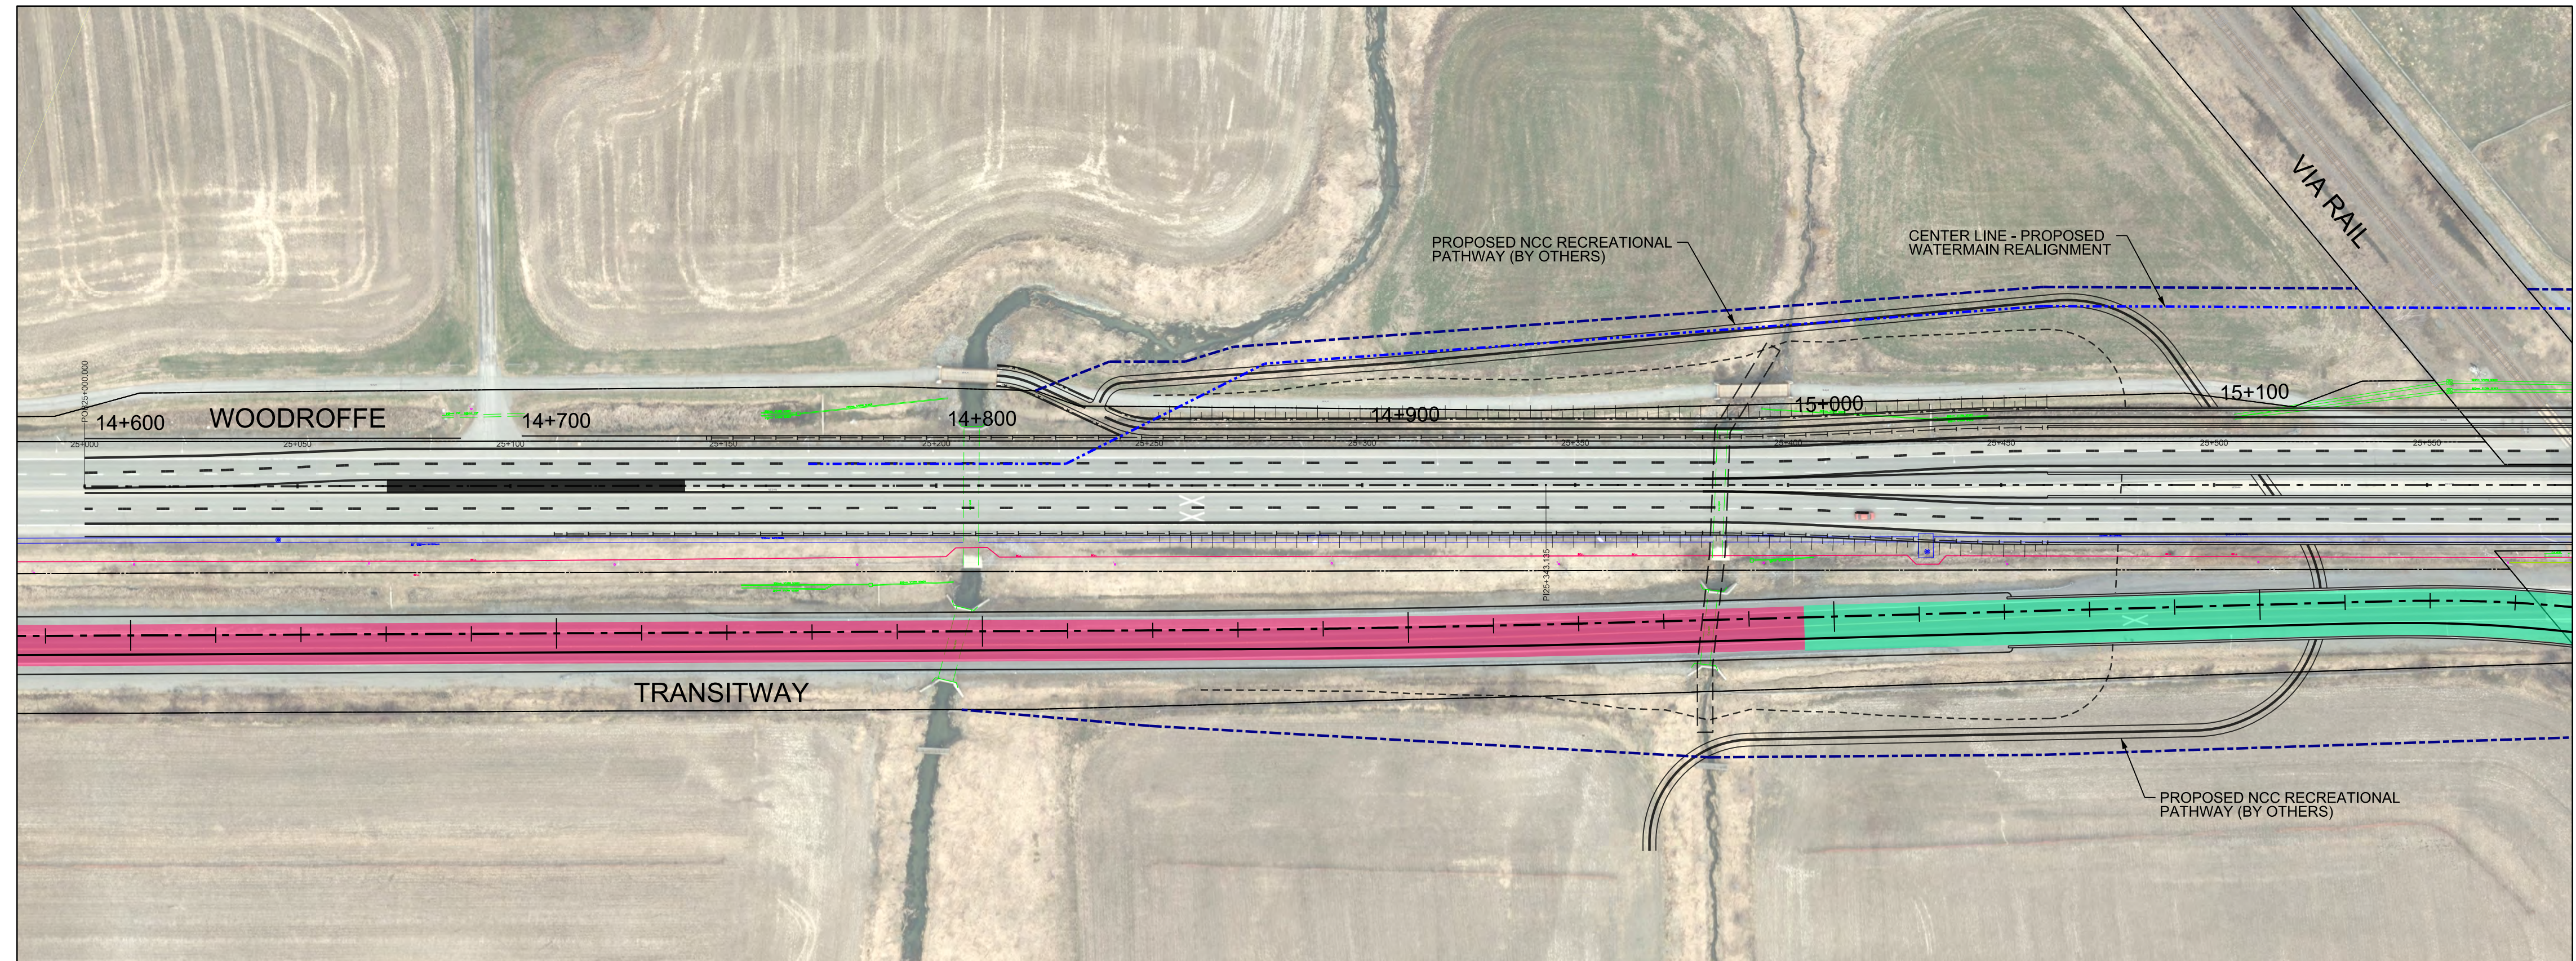


Note:
Pathways are conceptual
and are subject to change.

- Legend:
- Hydro
 - Sanitary Sewer
 - Storm Sewer
 - Watermain
 - Center Line - Proposed Watermain Realignment
 - Proposed NCC Recreational Pathway (by others)
 - Center Line - Proposed Watermain Realignment
 - Proposed NCC Recreational Pathway (by others)
 - Transitway
 - Woodroffe
 - Via Rail

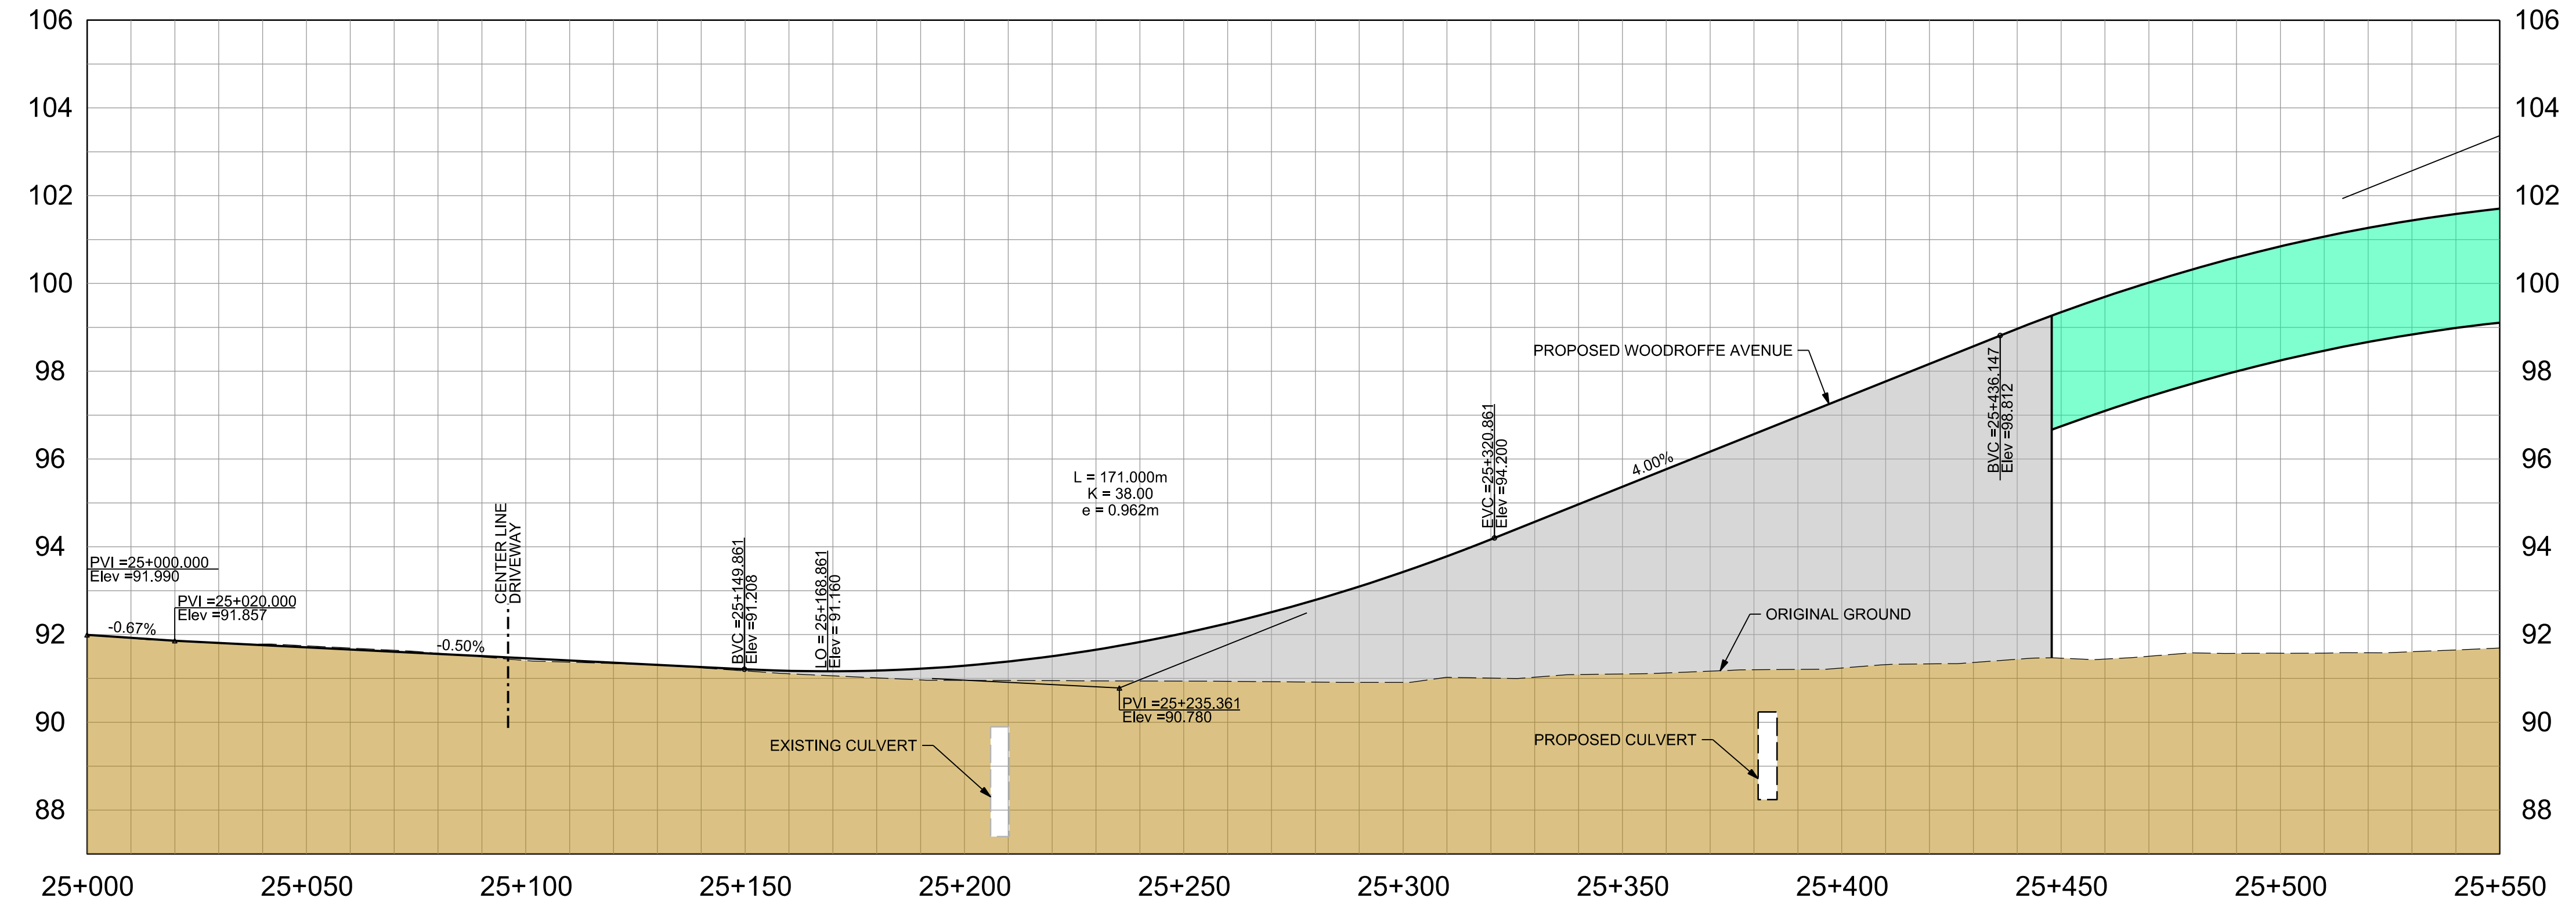


DRAFT
FOR INFORMATION ONLY
September 22, 2020

September 22, 2020

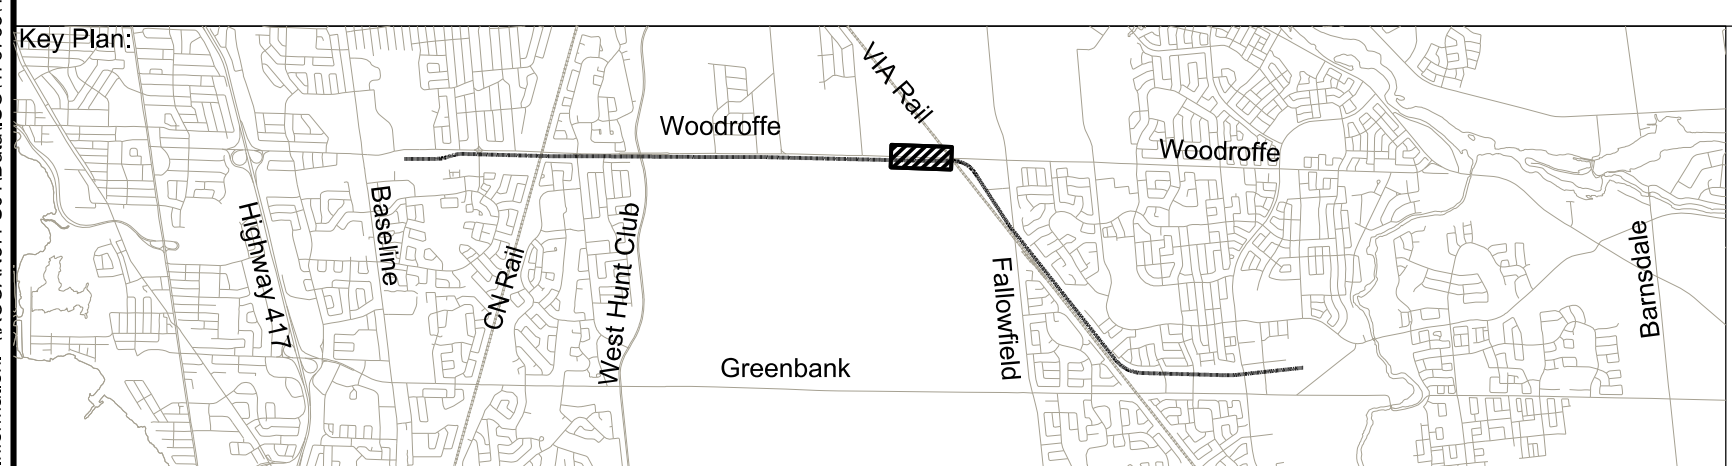


Confederation Line Barrhaven LRT Extension Baseline Station to Barrhaven Town Centre Station

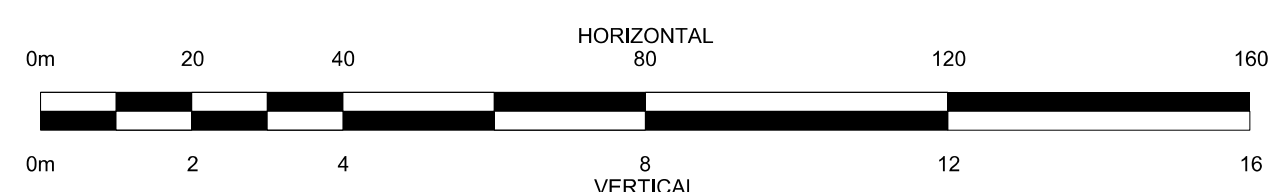


Plan and Profile
WOODROFFE AVENUE
ROAD RAIL GRADE
SEPARATION

Revision:
Sheet:
21

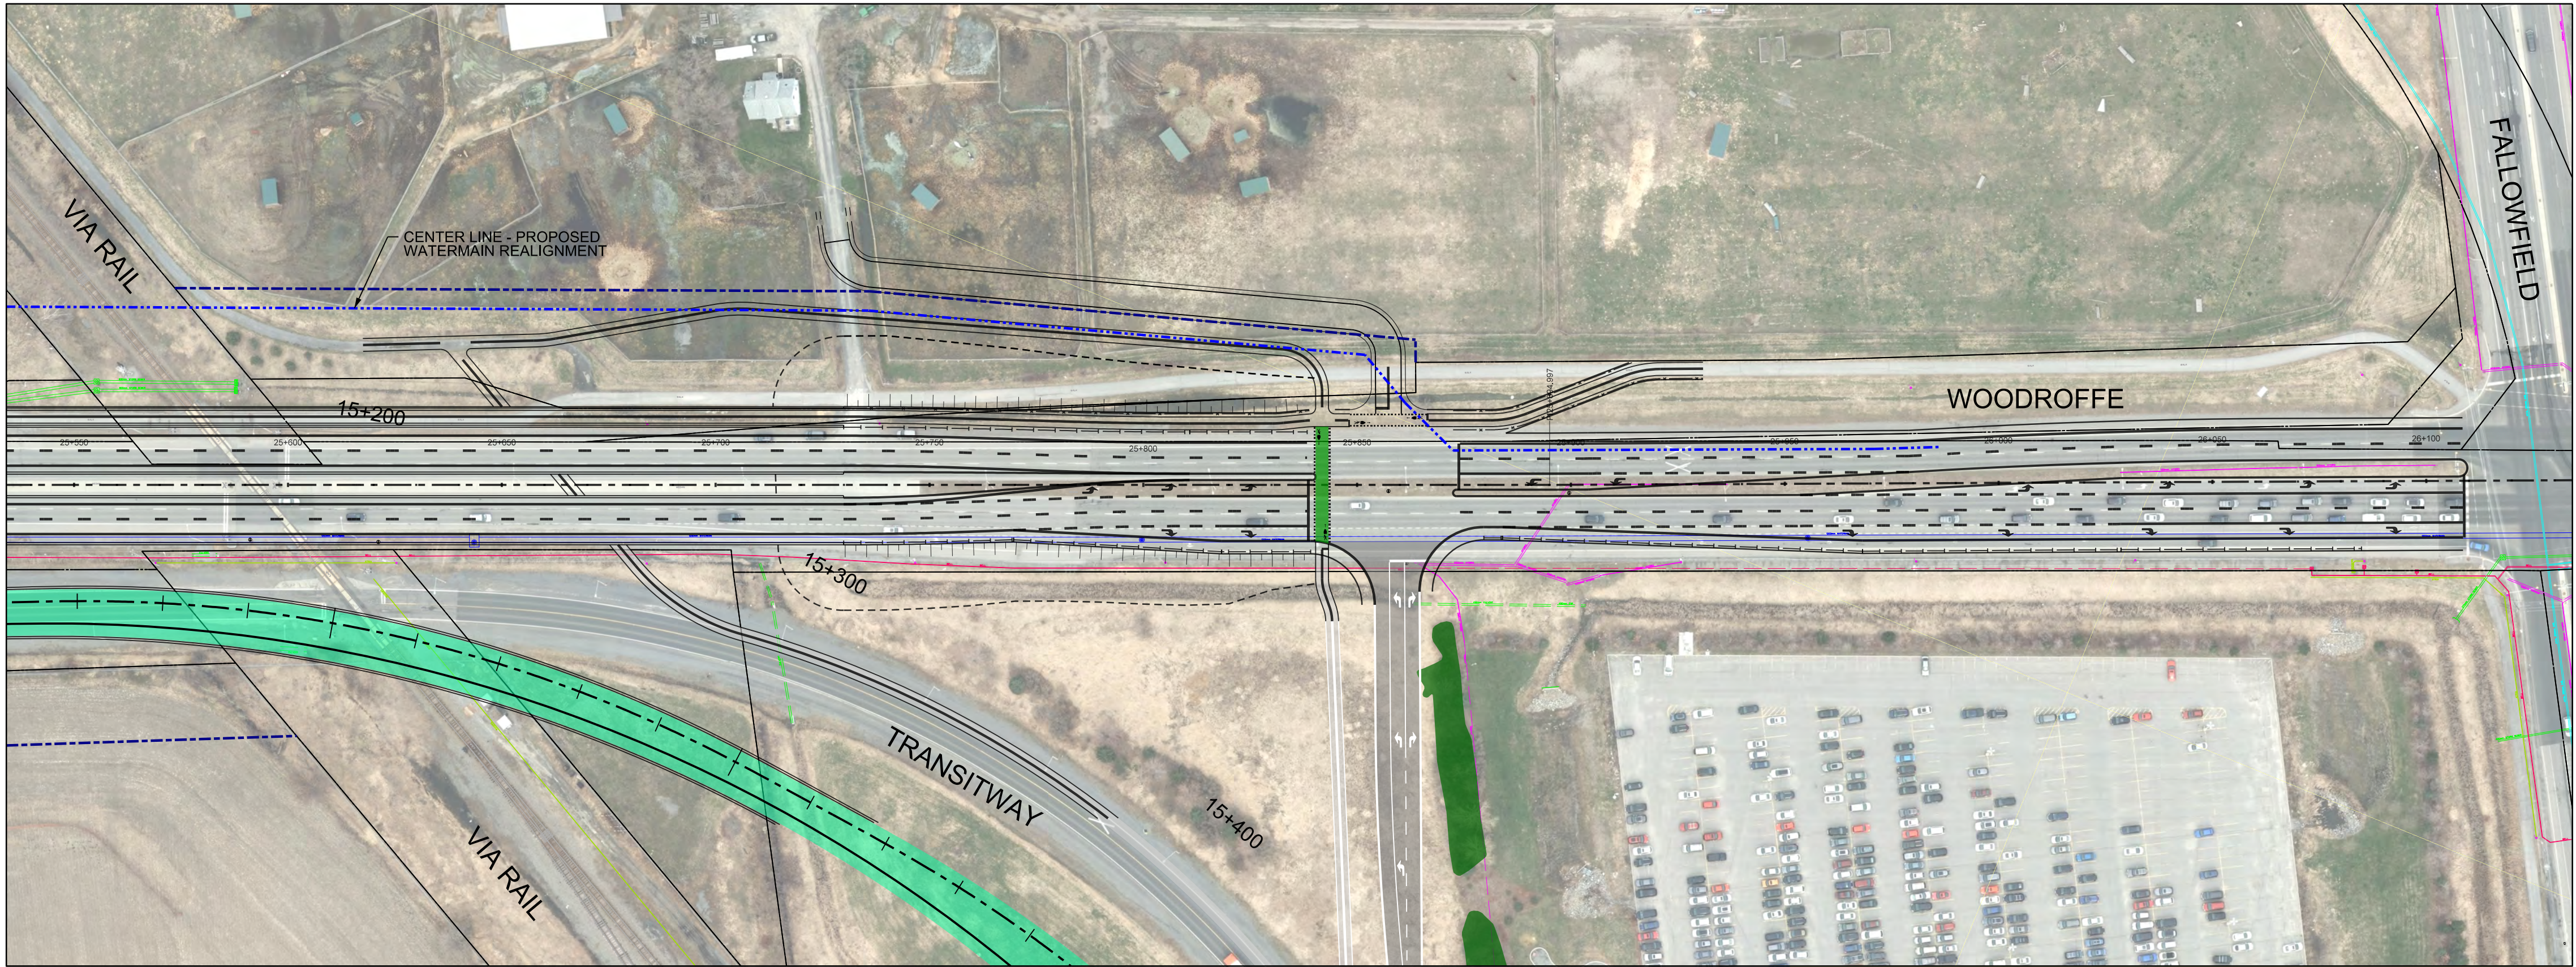


Note:
Pathways are conceptual
and are subject to change.

- Legend:
- Hydro
 - Sanitary Sewer
 - Storm Sewer
 - Watermain
 - Center Line Northbound Track/Alignment
 - Center Line Southbound Track
 - Underground Structure
 - Open Trench Structure
 - Top of Rail
 - Original Ground
 - Platform
 - Property Line
 - Turnout
 - Ballasted Track
 - Existing Ground Material
 - Fill Material
 - Direct Fixation on Concrete Slab
 - Elevated Structure
 - Portal
 - Revenue Service
 - Shoring Allowance
 - Rail Tunnel Allowance
 - Aboveground Allowance
 - Elevated Structure Allowance
 - Non-revenue Service
 - Elevated Structure Allowance
 - Aboveground Allowance

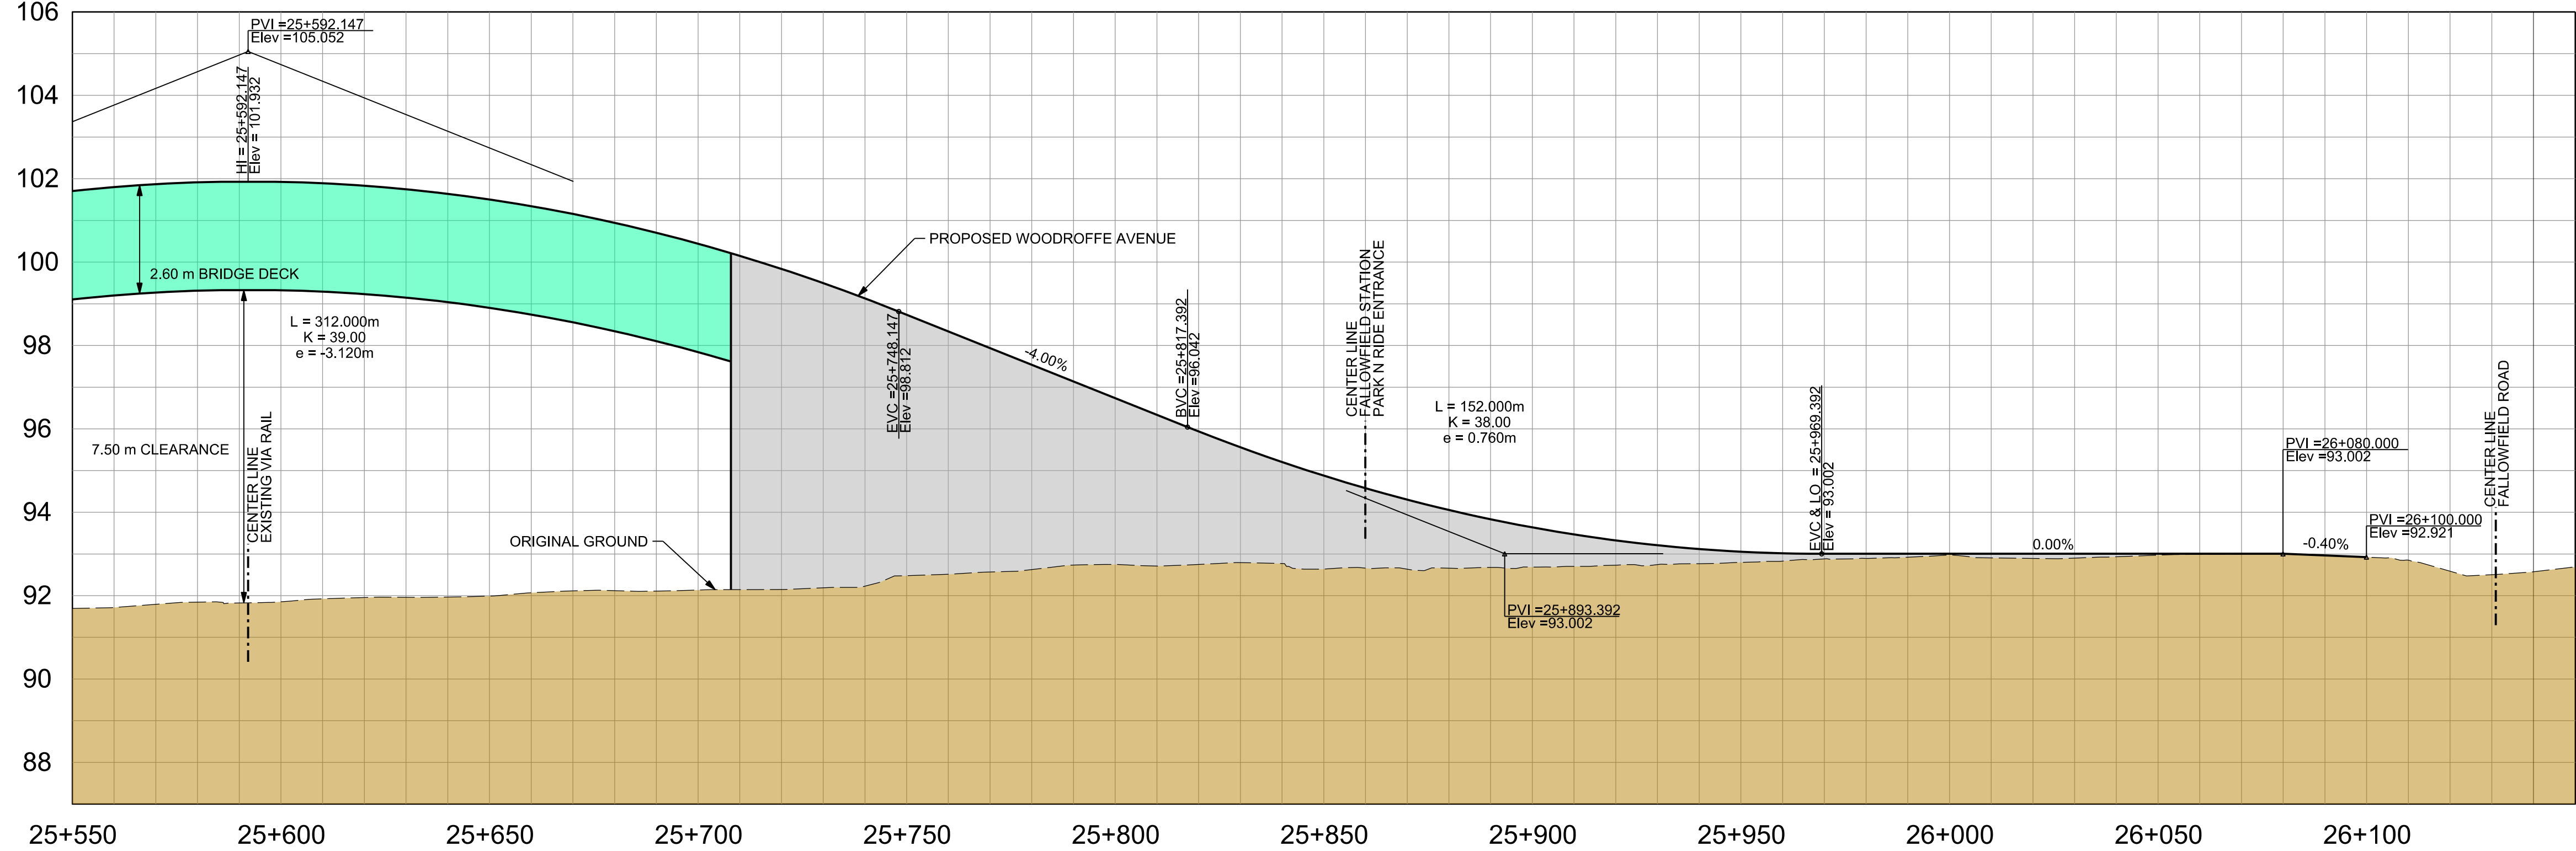


DRAFT
FOR INFORMATION ONLY
September 22, 2020

September 22, 2020

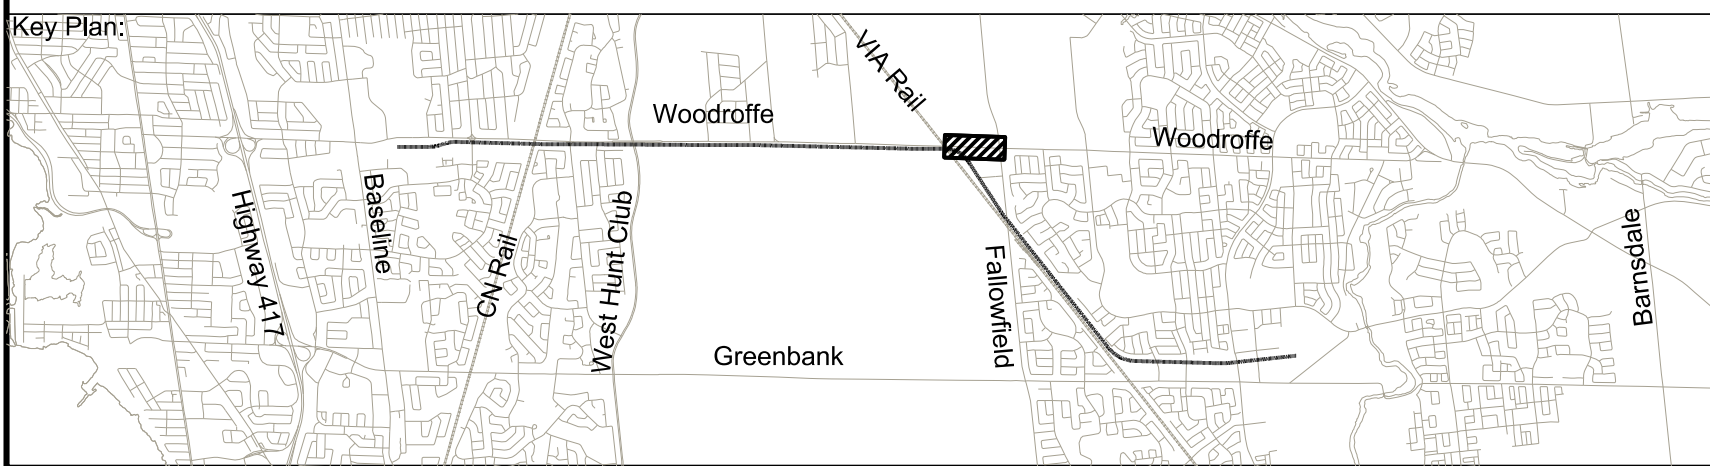



Confederation Line Barrhaven LRT Extension
Baseline Station to Barrhaven Town Centre Sation

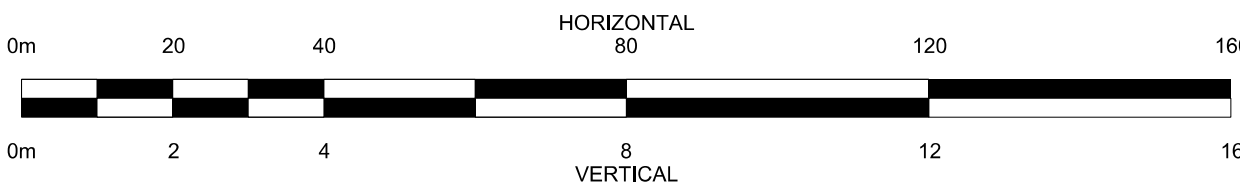

Plan and Profile
WOODROFFE AVENUE
ROAD RAIL GRADE
SEPARATION

Revision:
Sheet:
22

9/22/2020 9:26:36 AM
9/22/2020 10:43:59 AM
Last Saved: 9/22/2020 10:43:59 AM
9/22/2020 10:43:59 AM
C:\Users\jdoyle\OneDrive\Documents\Confederation Line Barrhaven LRT Extension\Functional Design Sheets\02-476765-4000-BLRT-F&P-022.Dgn
Consultant's Information: M:\CAN7FS01\02\476765-4000\DWG\02-Functional Design Sheets\02-476765-4000-BLRT-F&P-022.Dgn

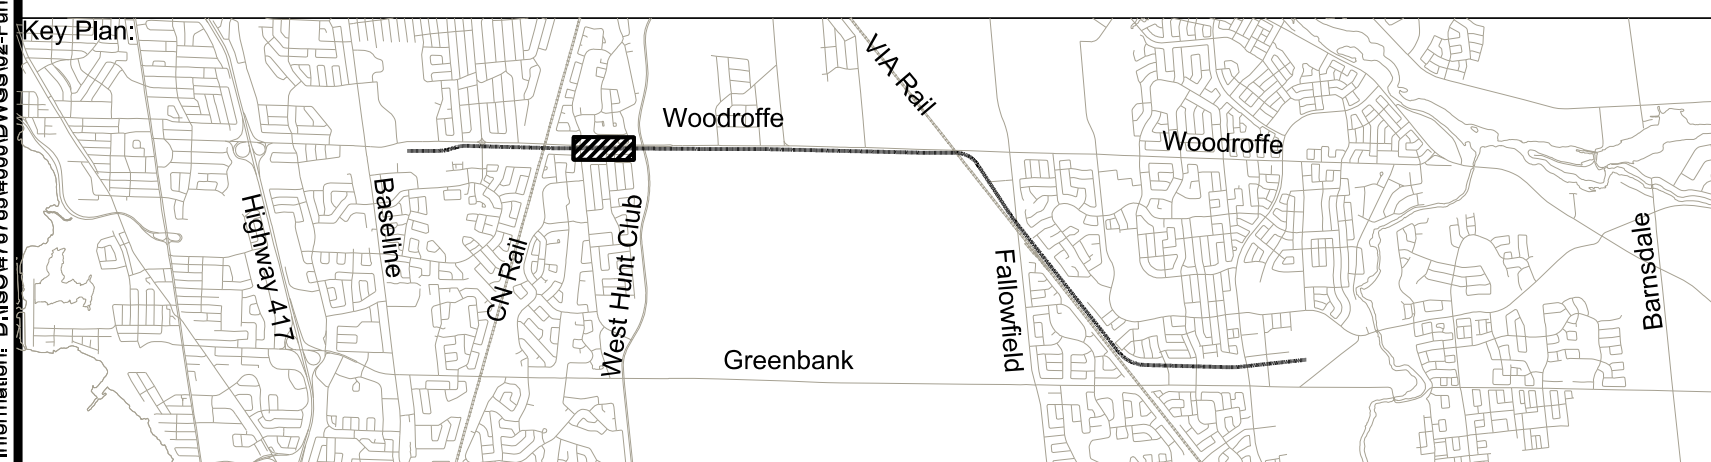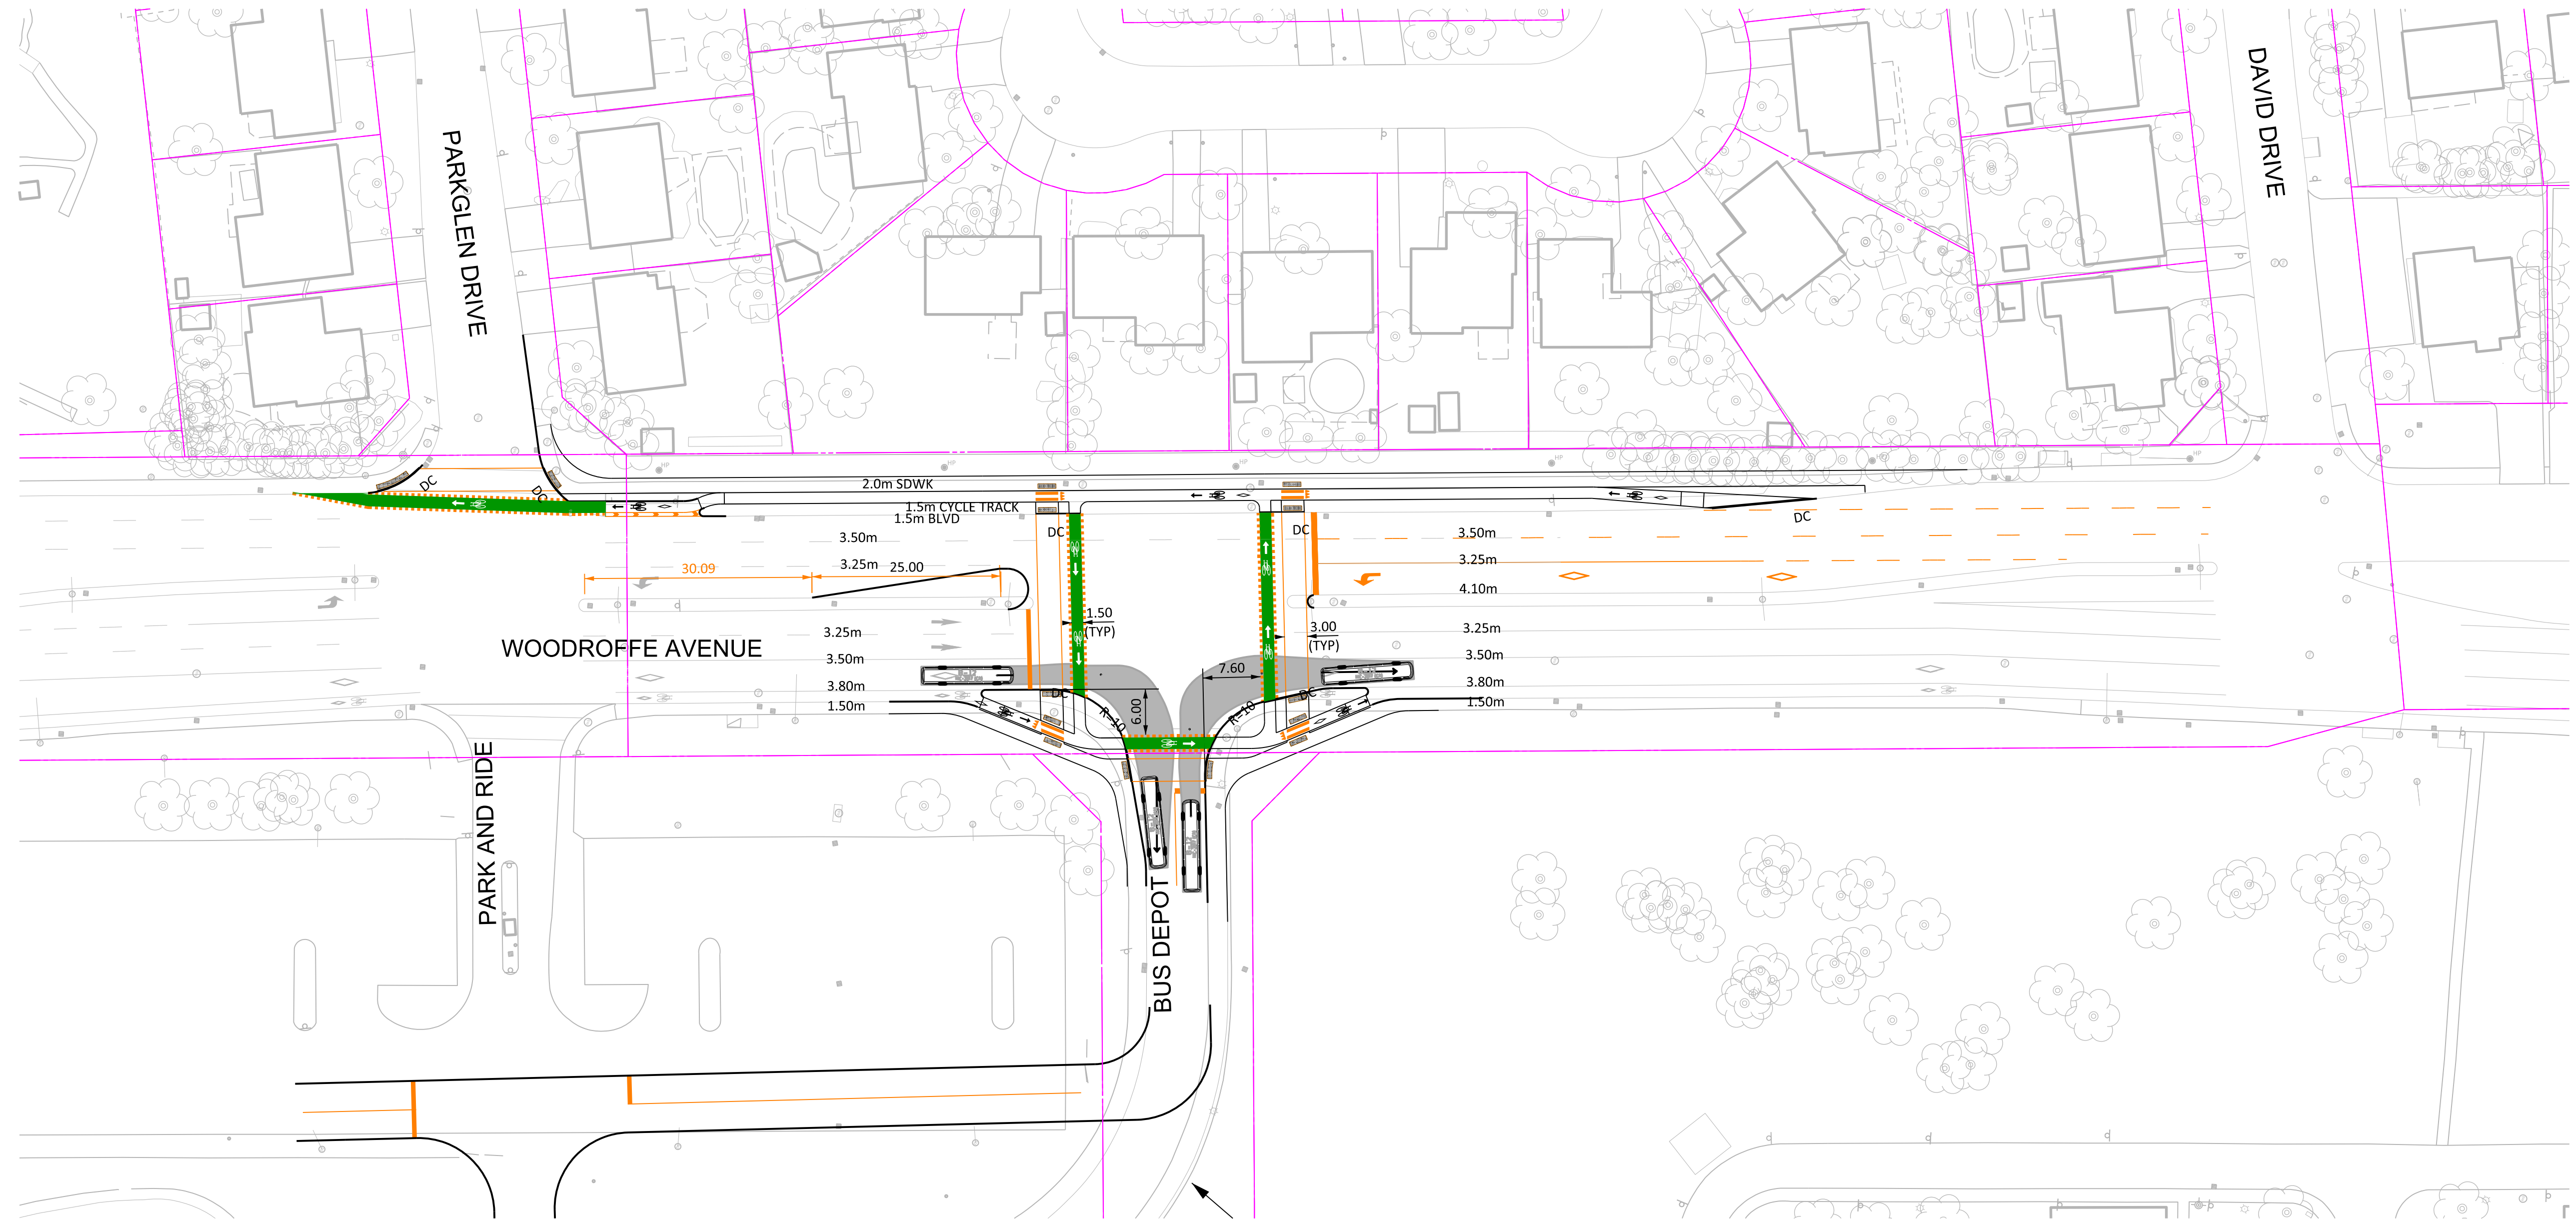

Confederation Line Barrhaven LRT Extension Baseline Station to Barrhaven Town Centre Sation





PROPOSED SIGNALIZED
TRANSITWAY ENTRANCE
TO BASELINE STATION

Revision:


Sheet:

23

October 5, 2020

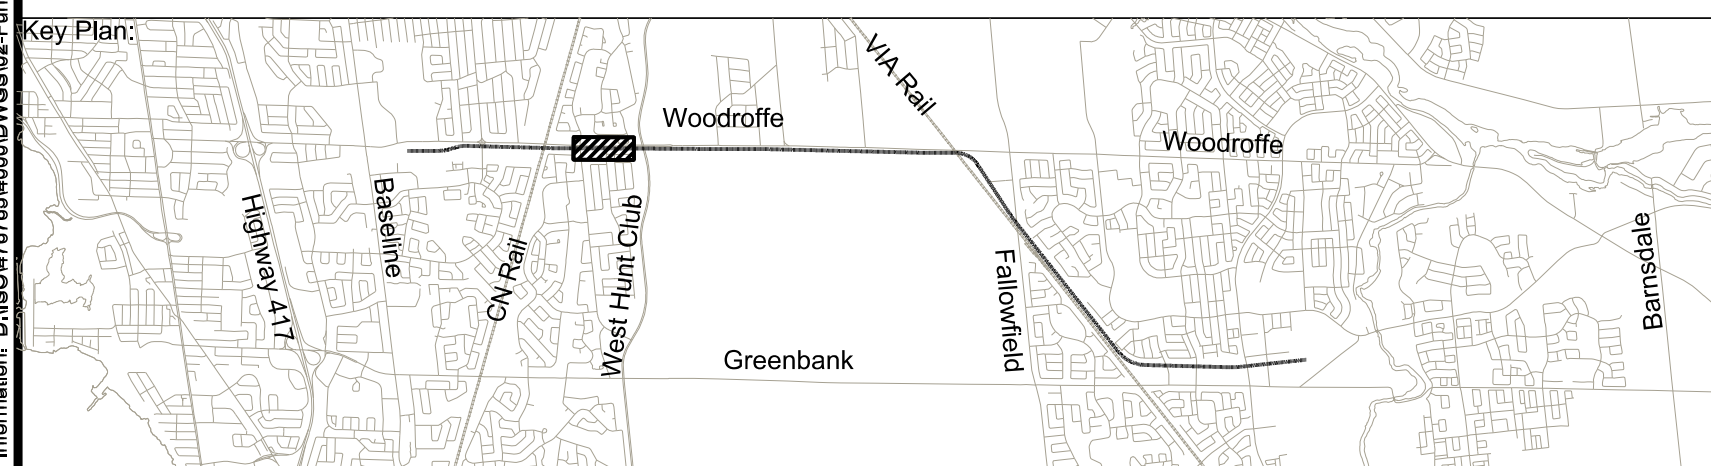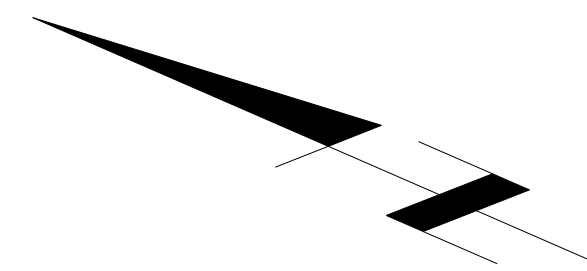

Confederation Line Barrhaven LRT Extension Baseline Station to Barrhaven Town Centre Sation

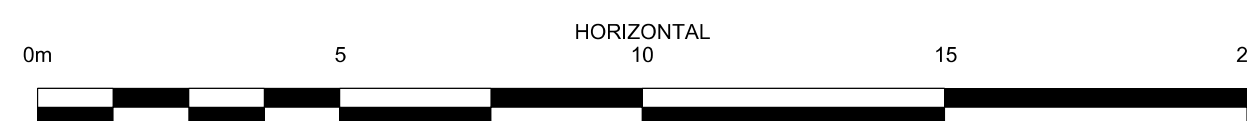

October 5, 2020
**NORICE STREET
BUS STOP
RELOCATION**