



Document 1: Arterial Road Cross-Sections


1 - Current Cross-Section Standard (Bike Lanes)

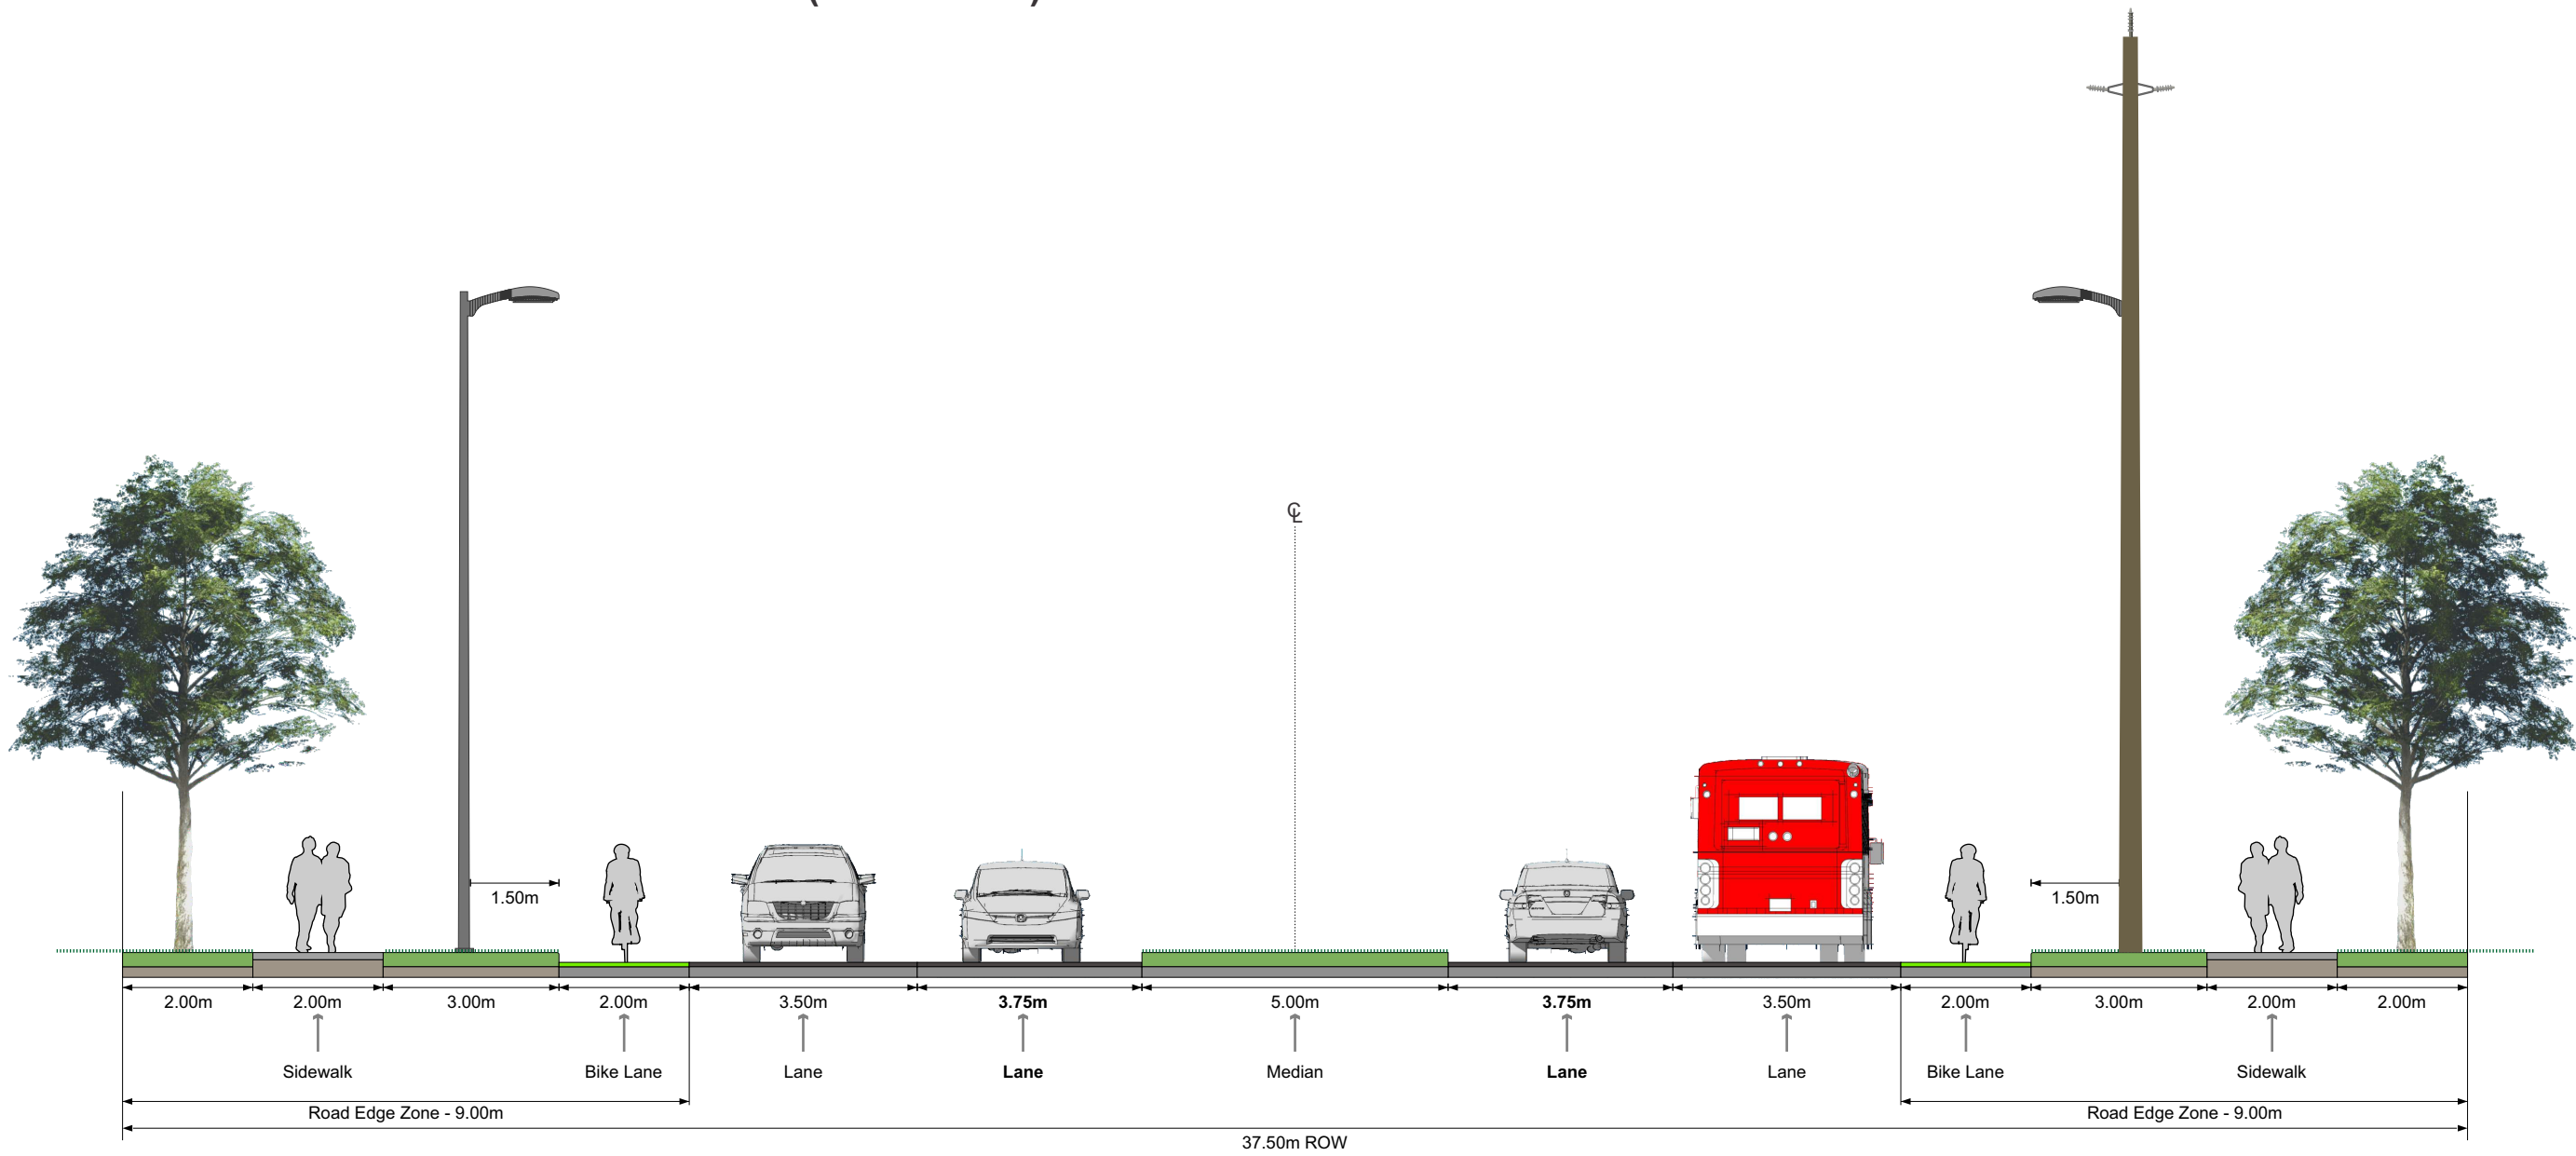


2 - Separated Cycle Tracks/Sidewalks

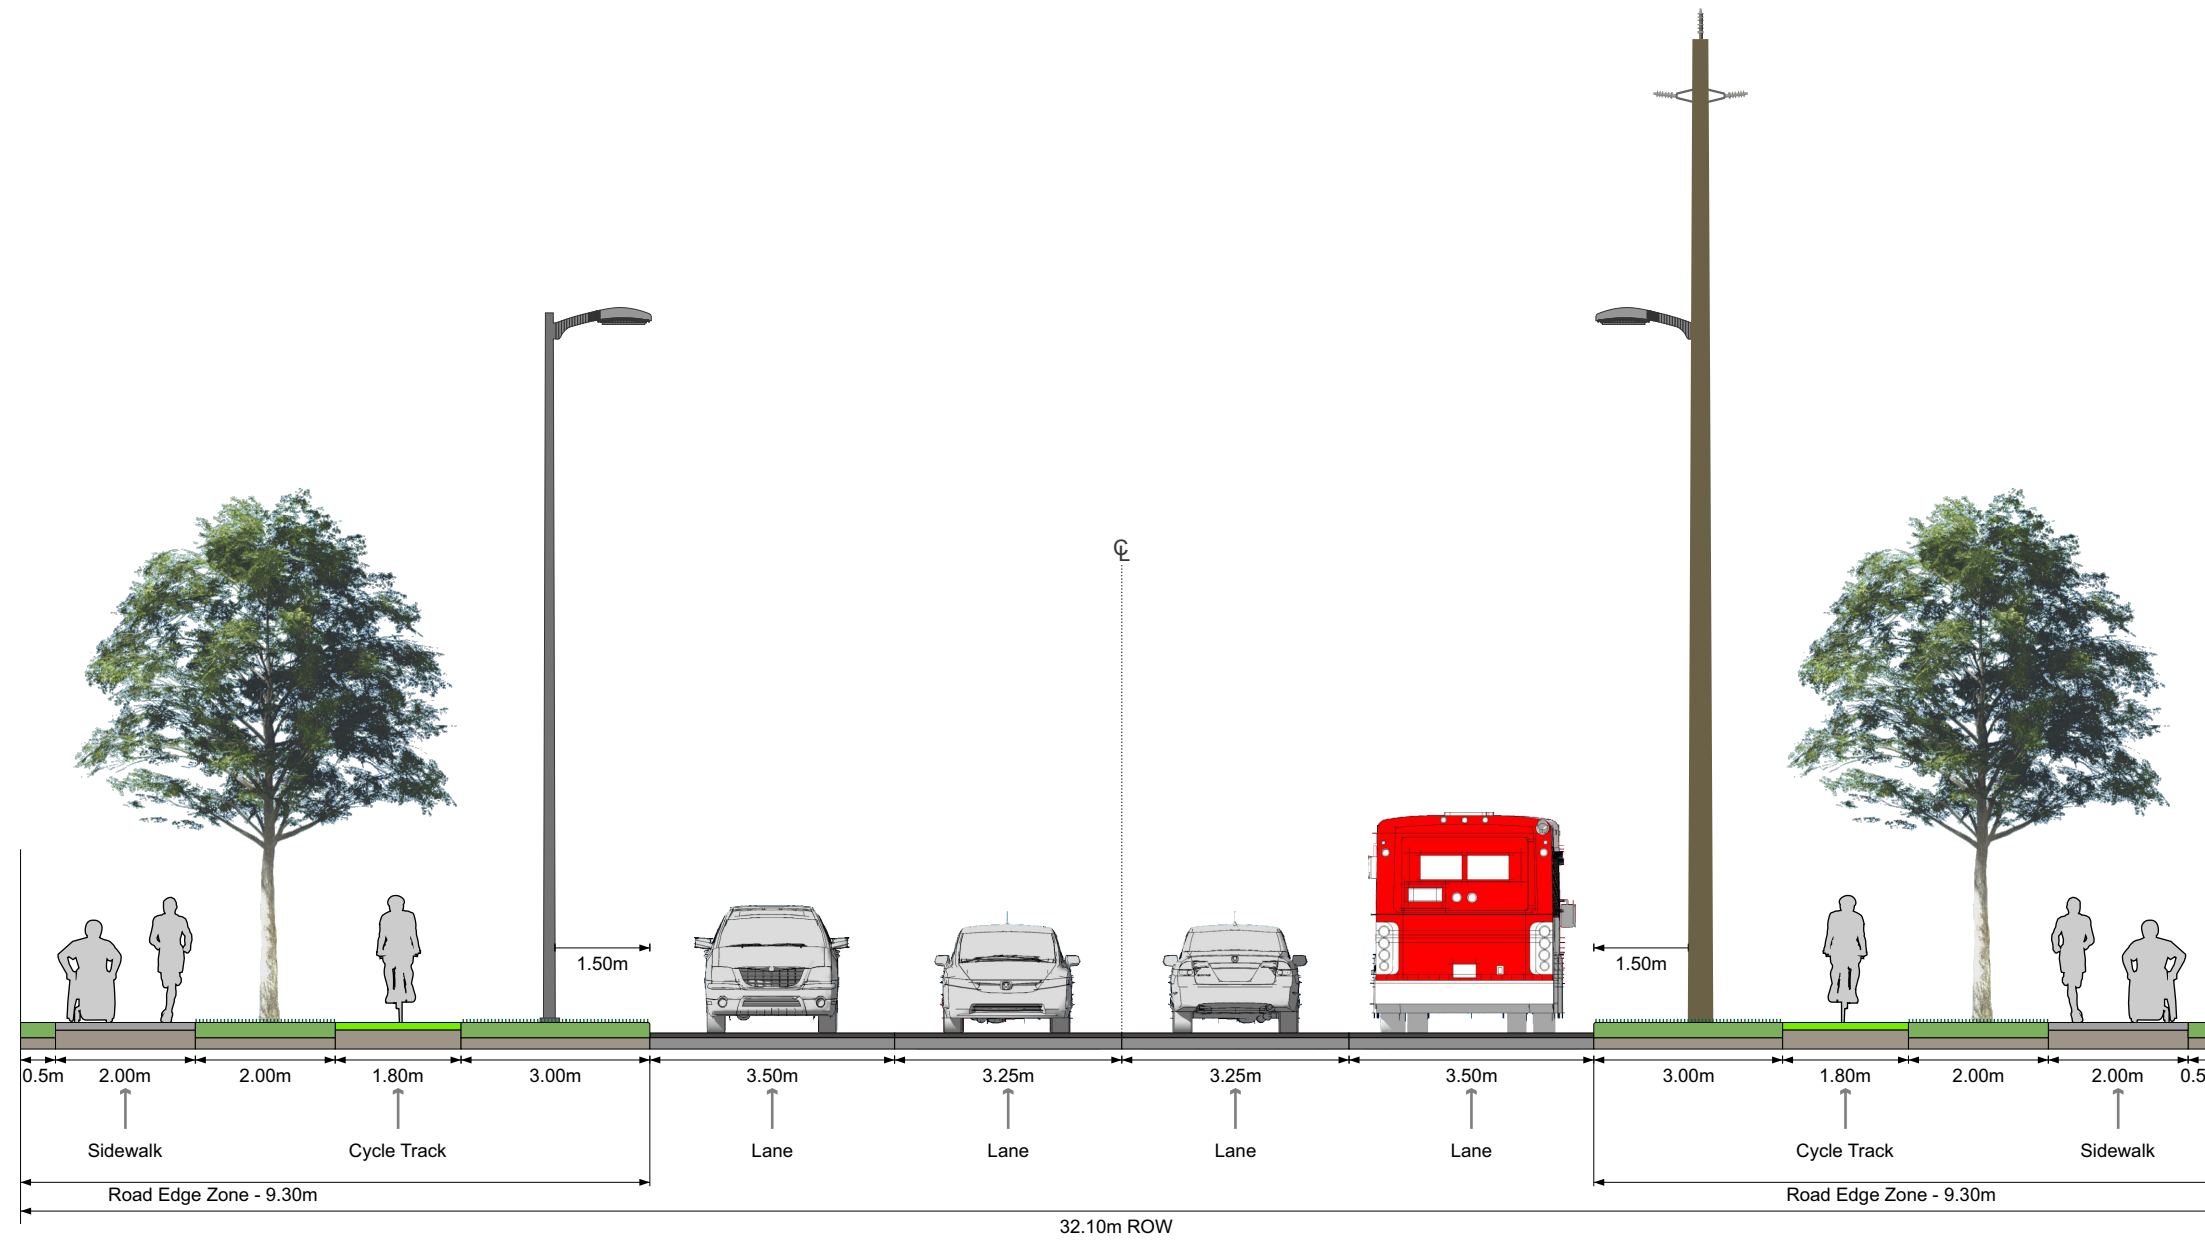


3 - Combined Cycle Tracks/Sidewalks

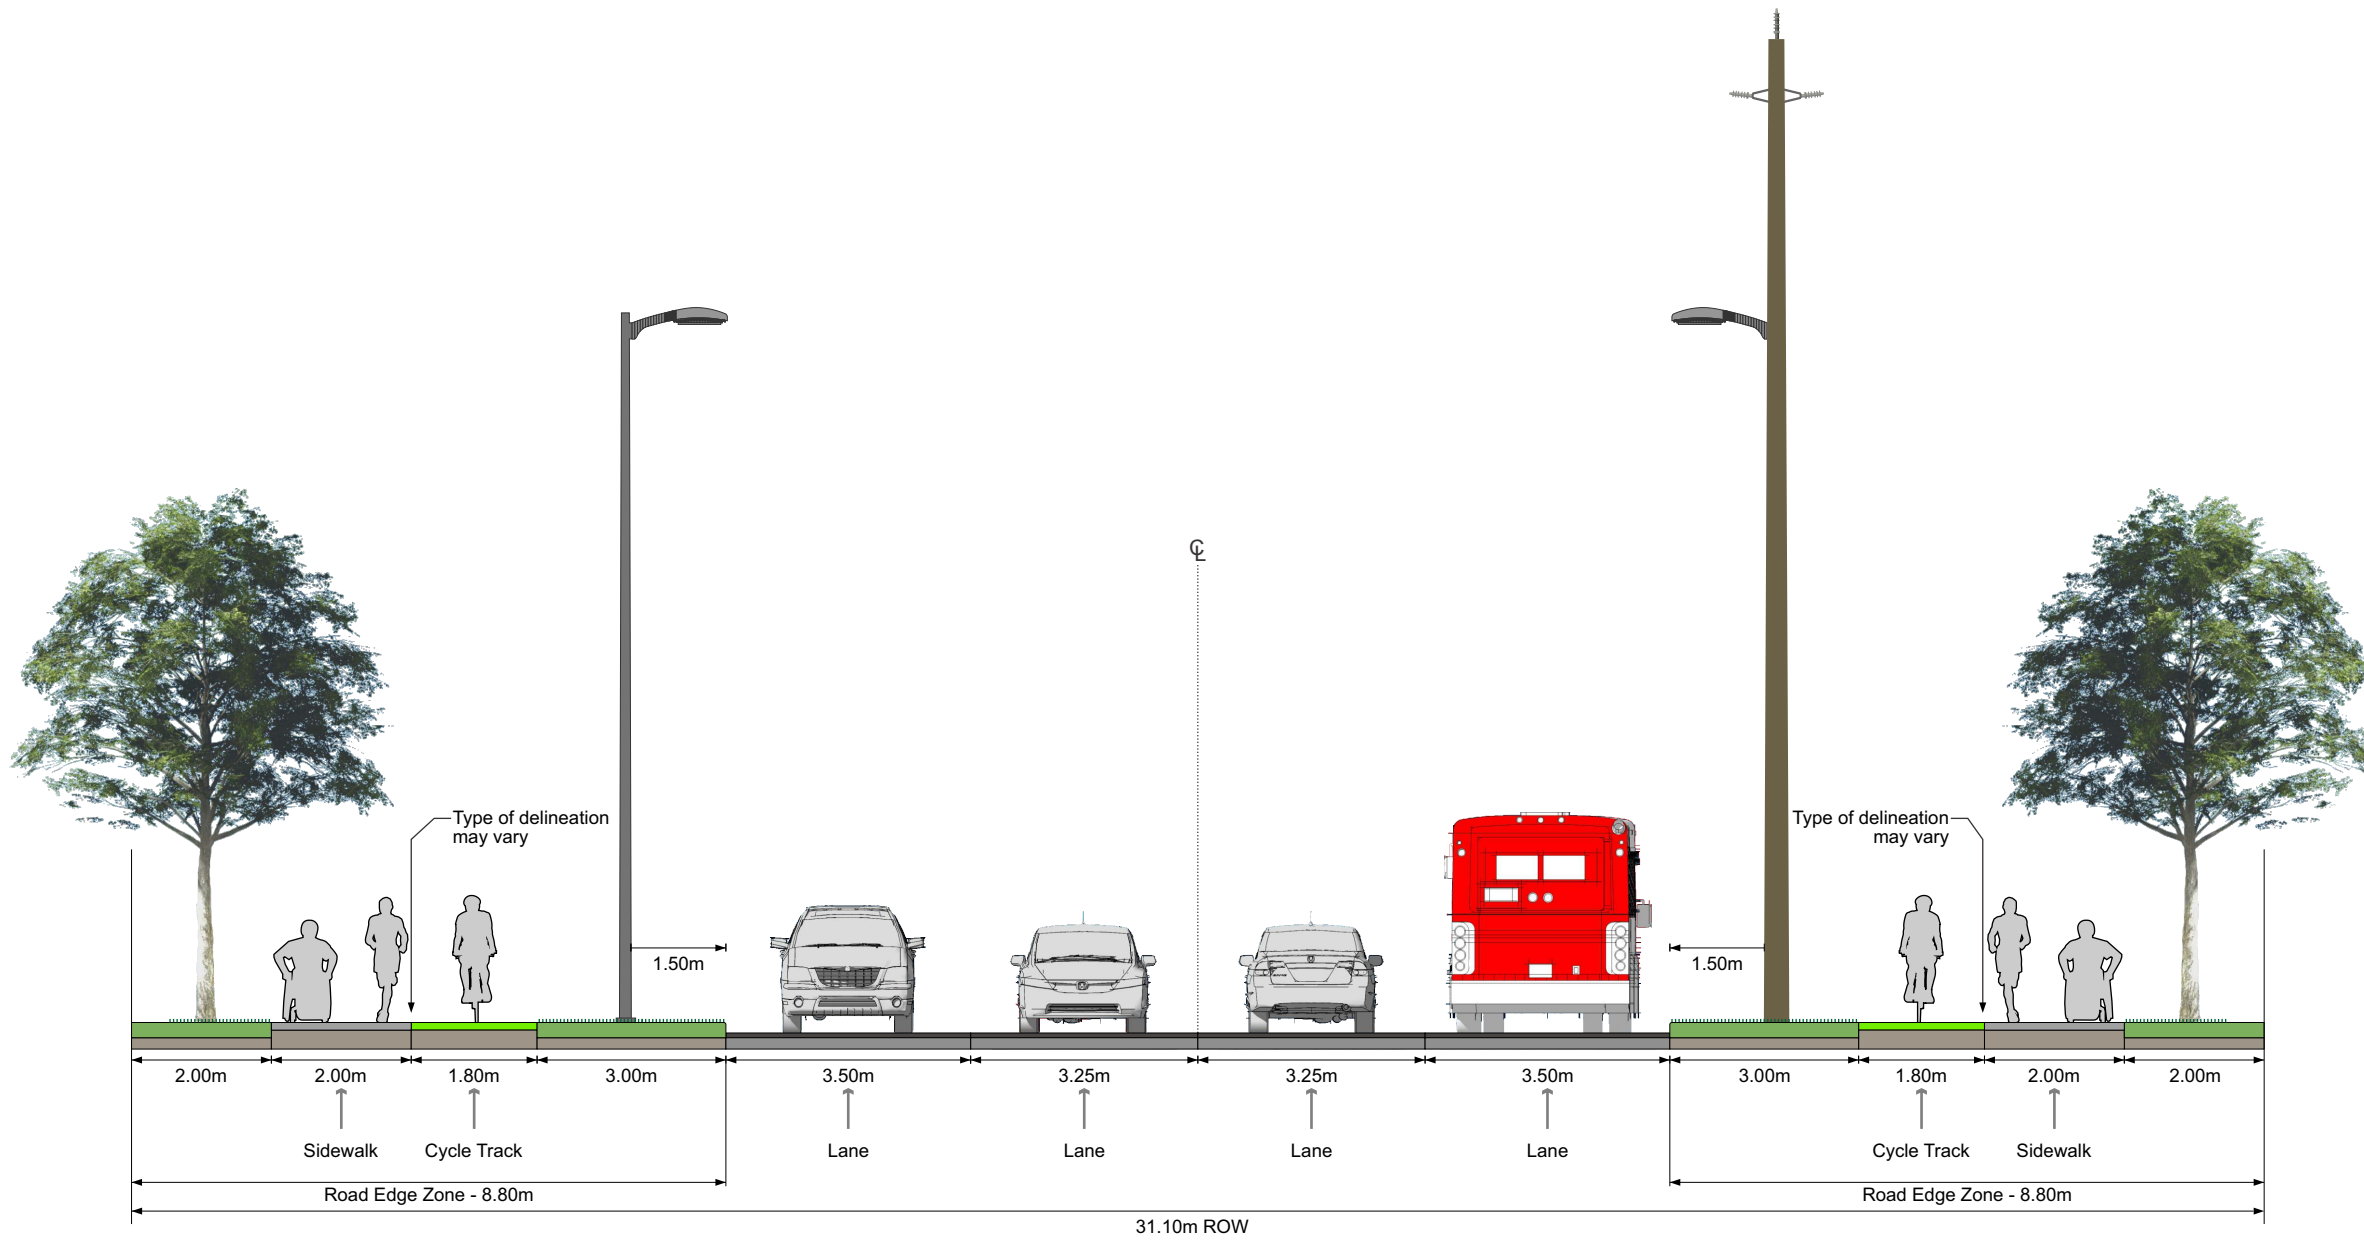


4 - Cycle Tracks, Narrow Boulevard

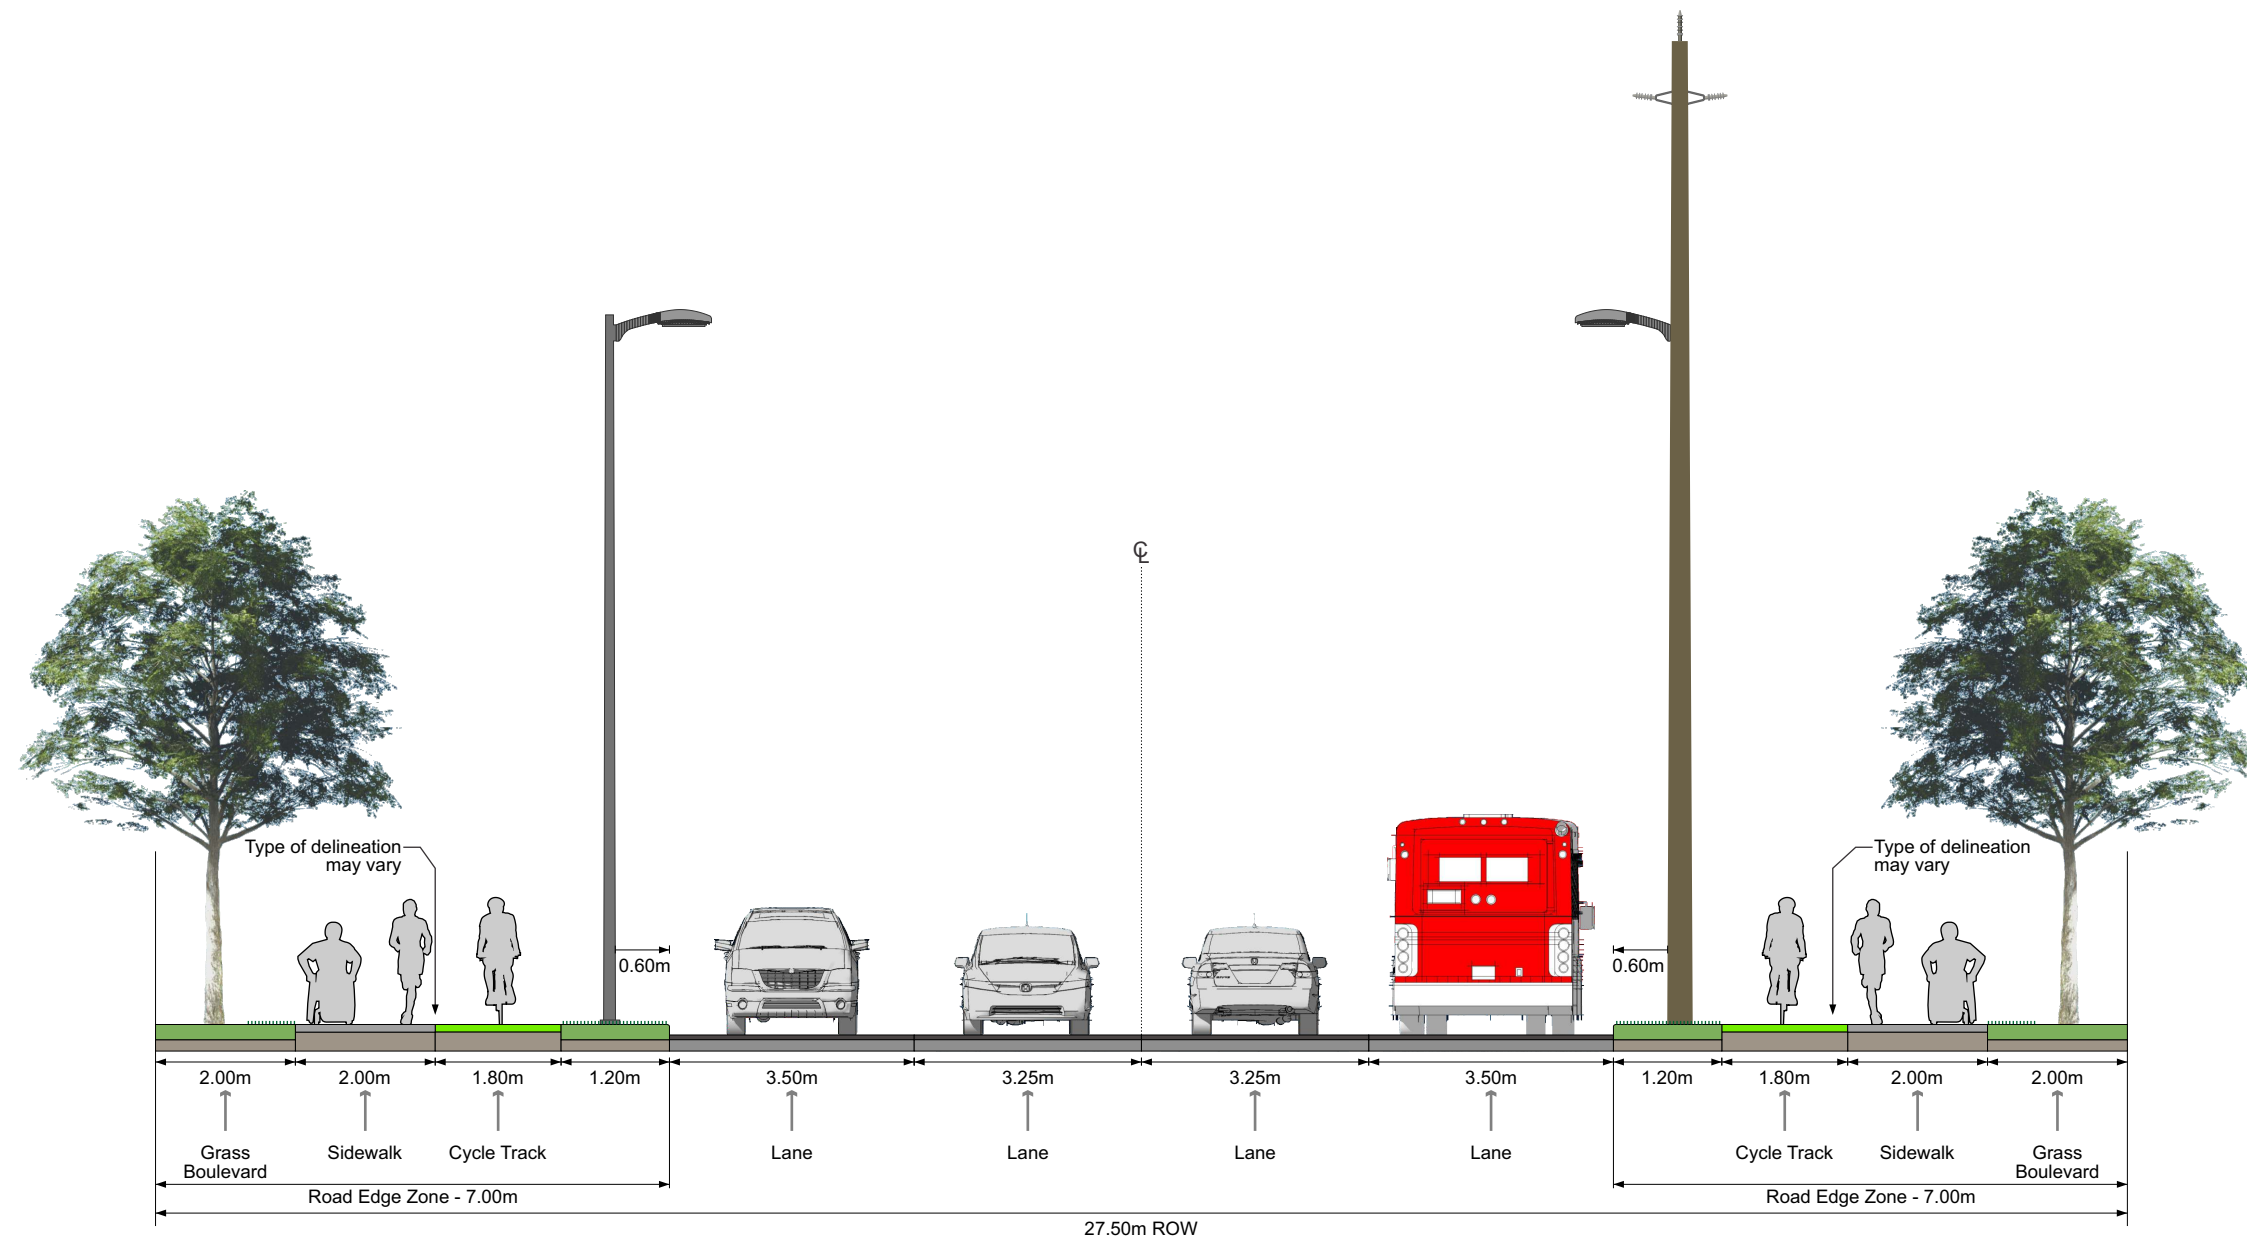

5 - Multi-Use Pathway

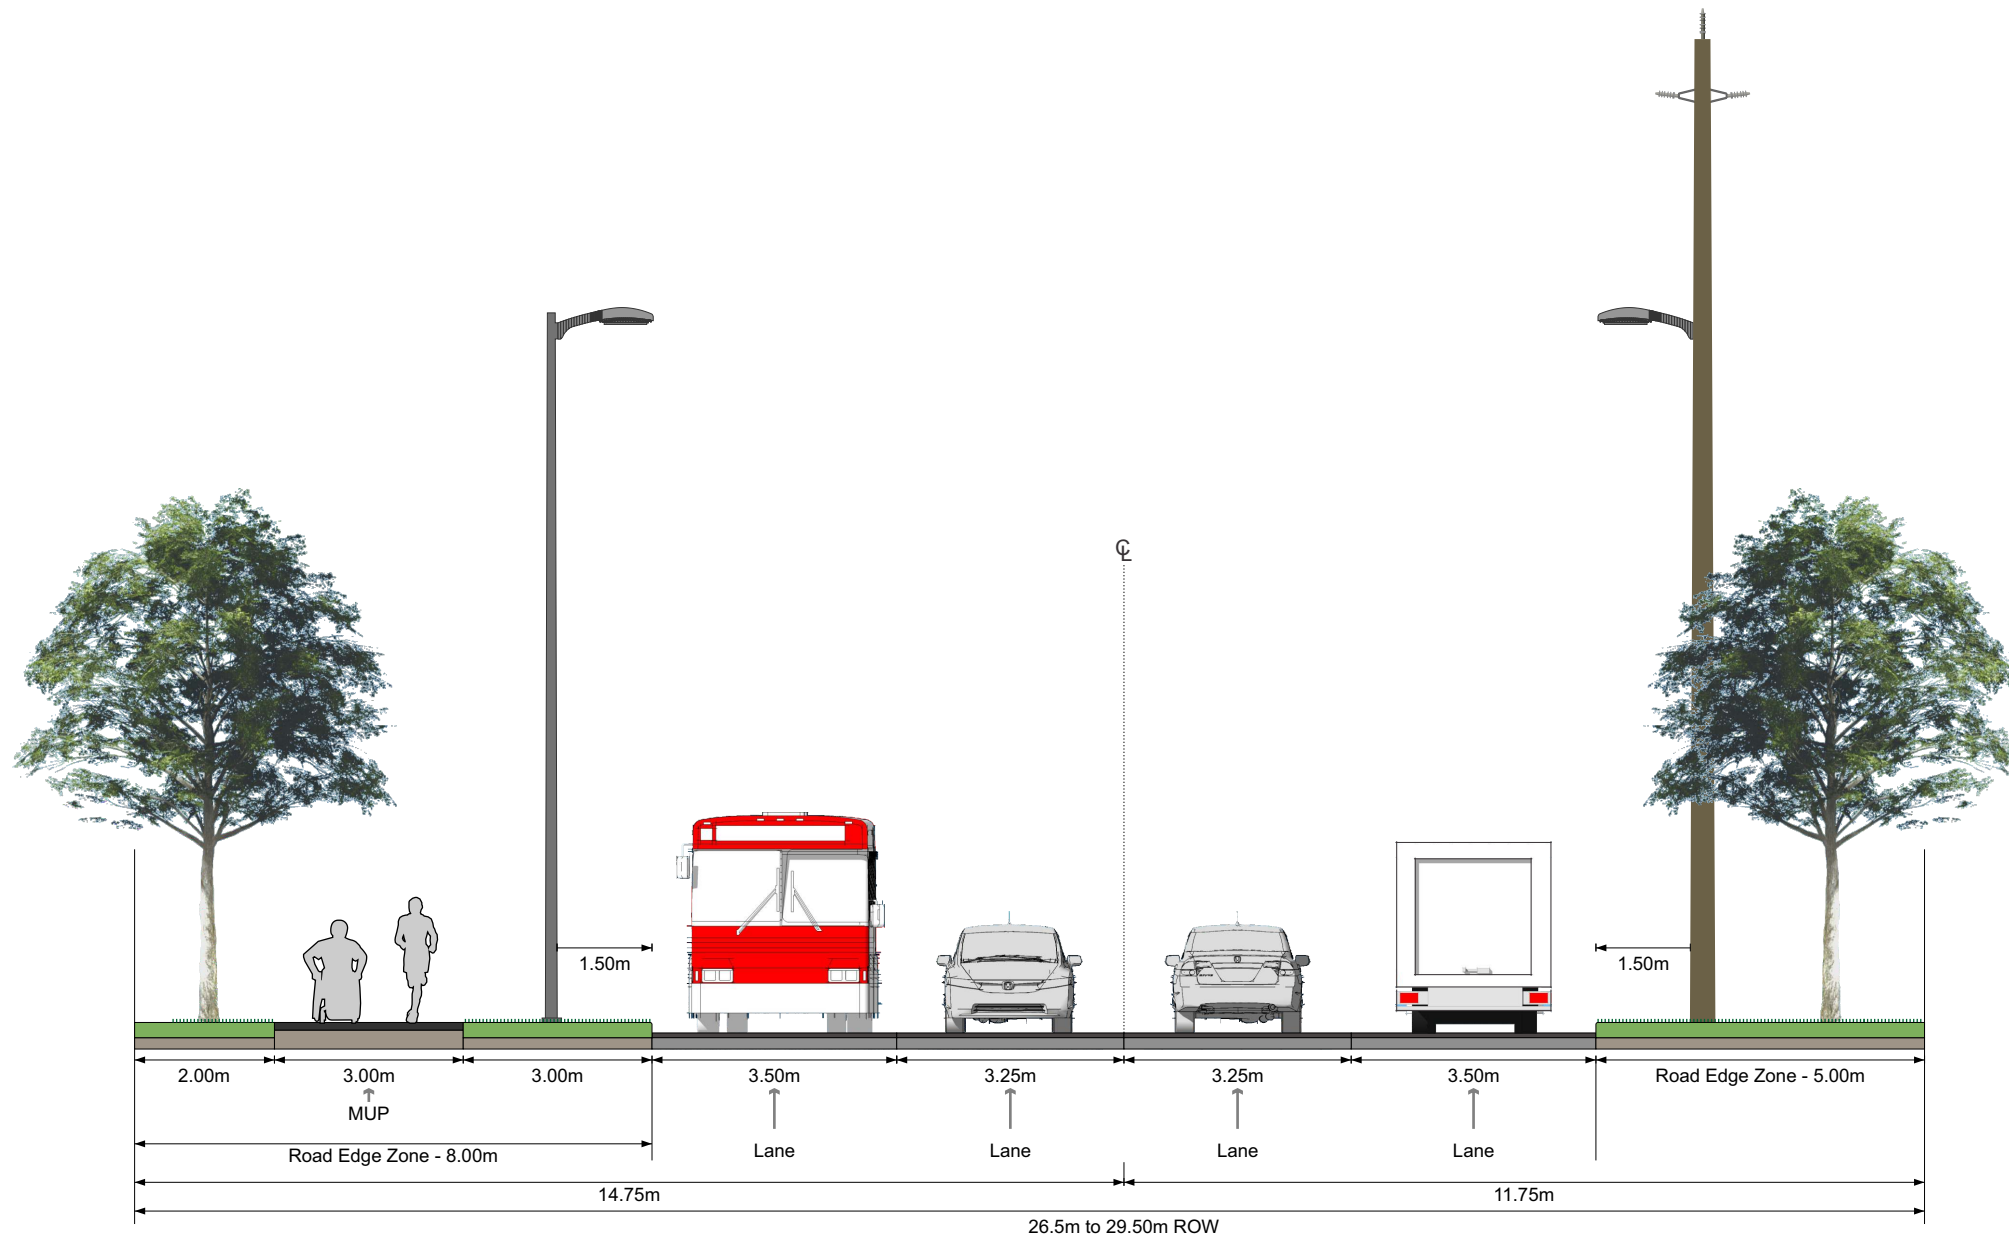

6 - BRT Lanes, Single Median, Combined Cycle Tracks/Sidewalks

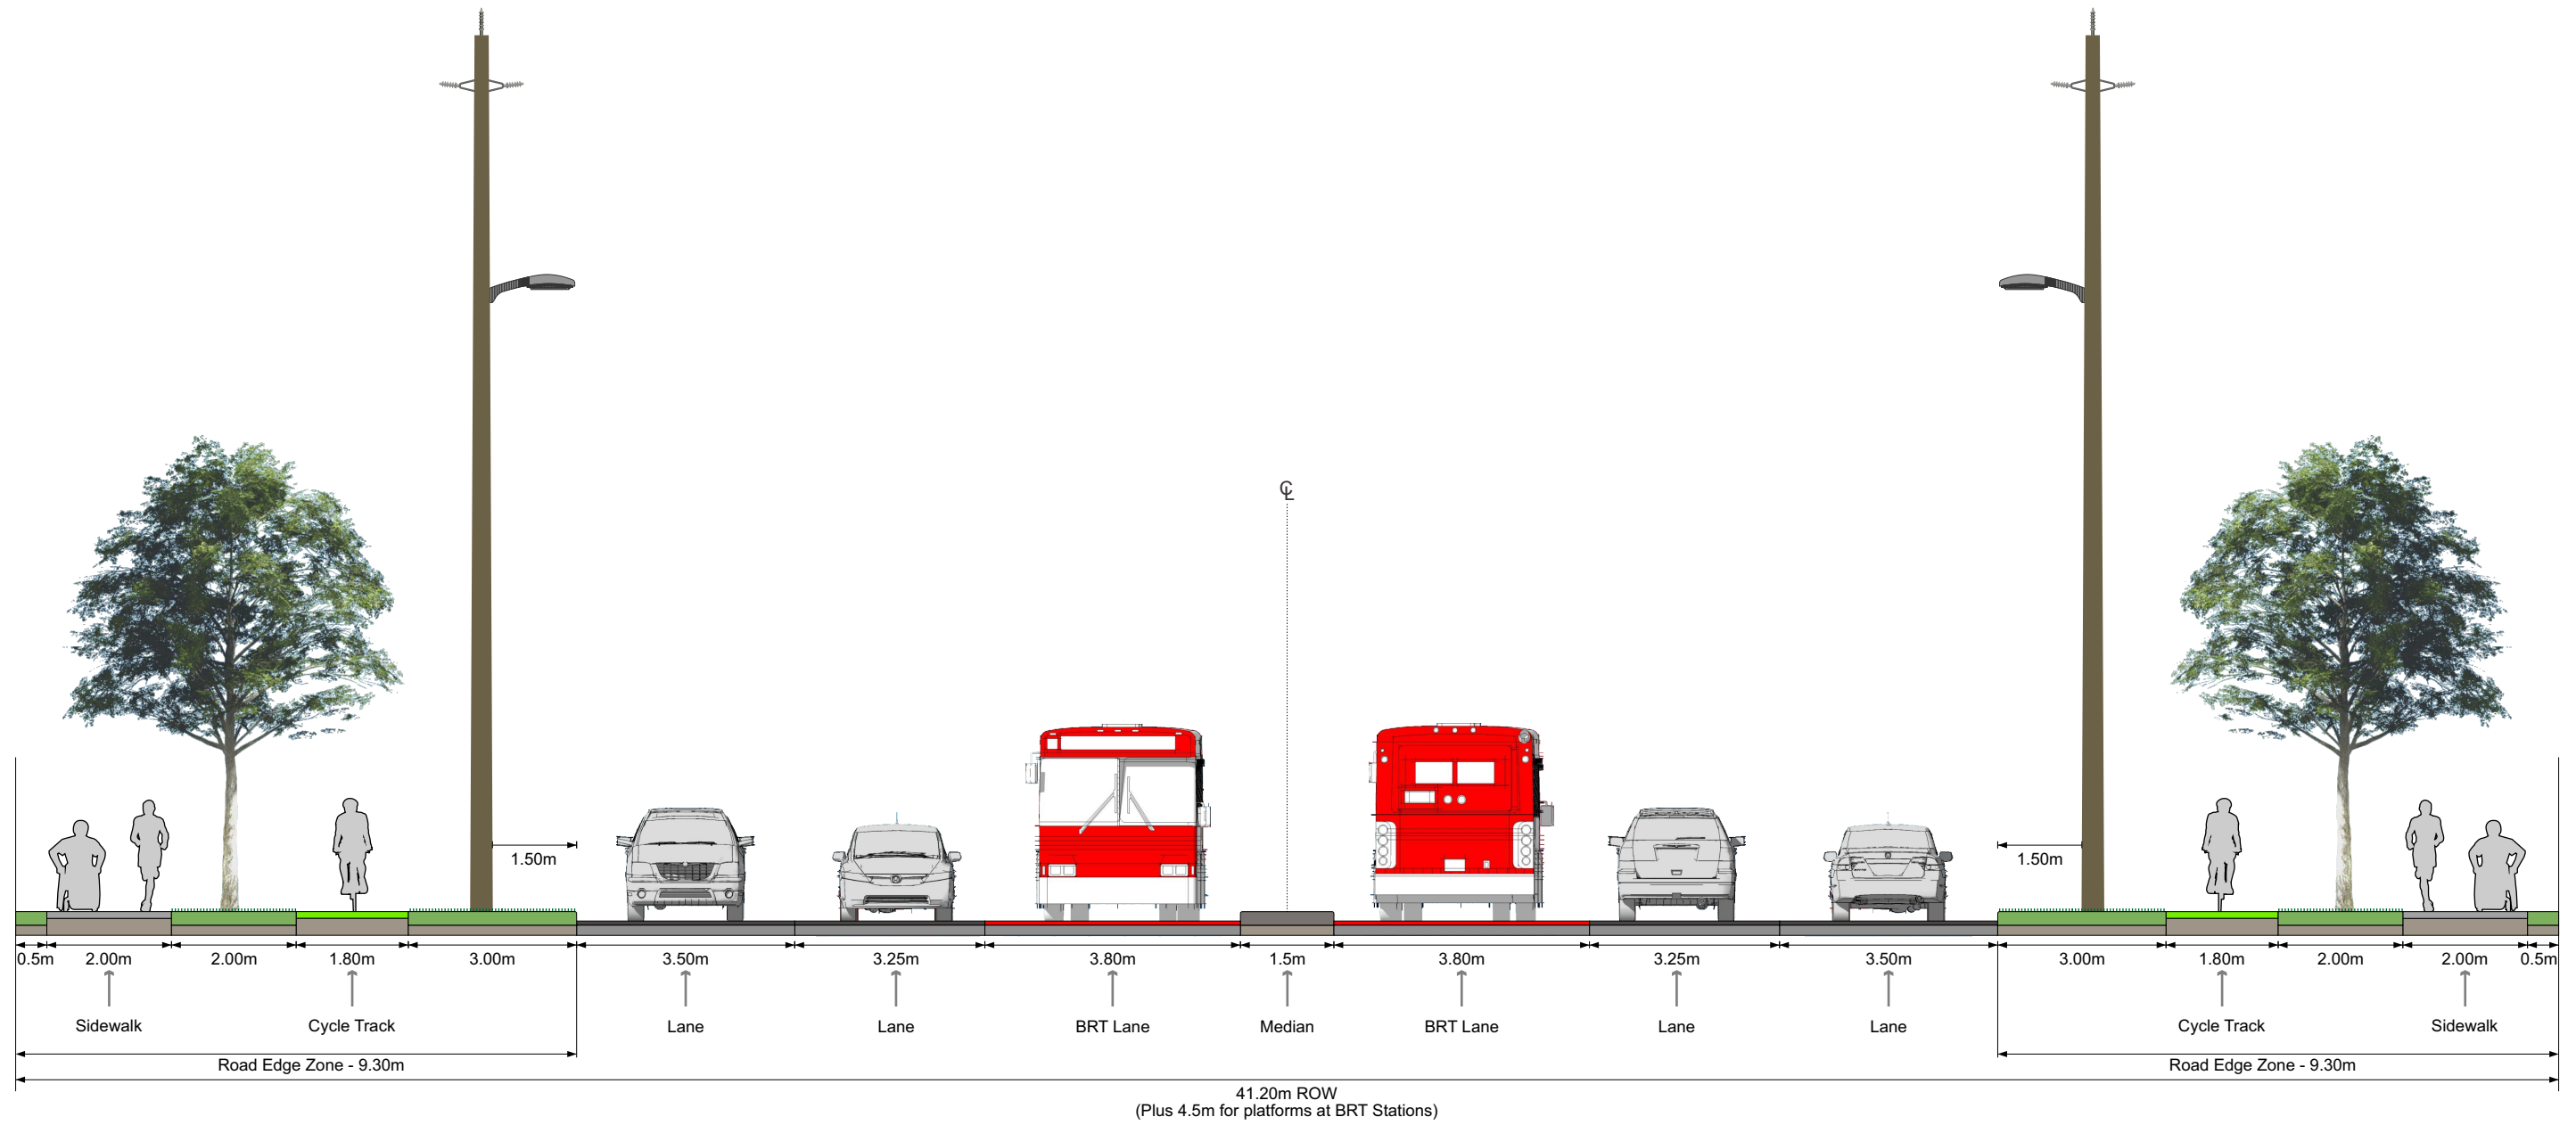

7 - BRT Lanes, Double Medians, Separated Cycle Track, On-street Parking

