




L1

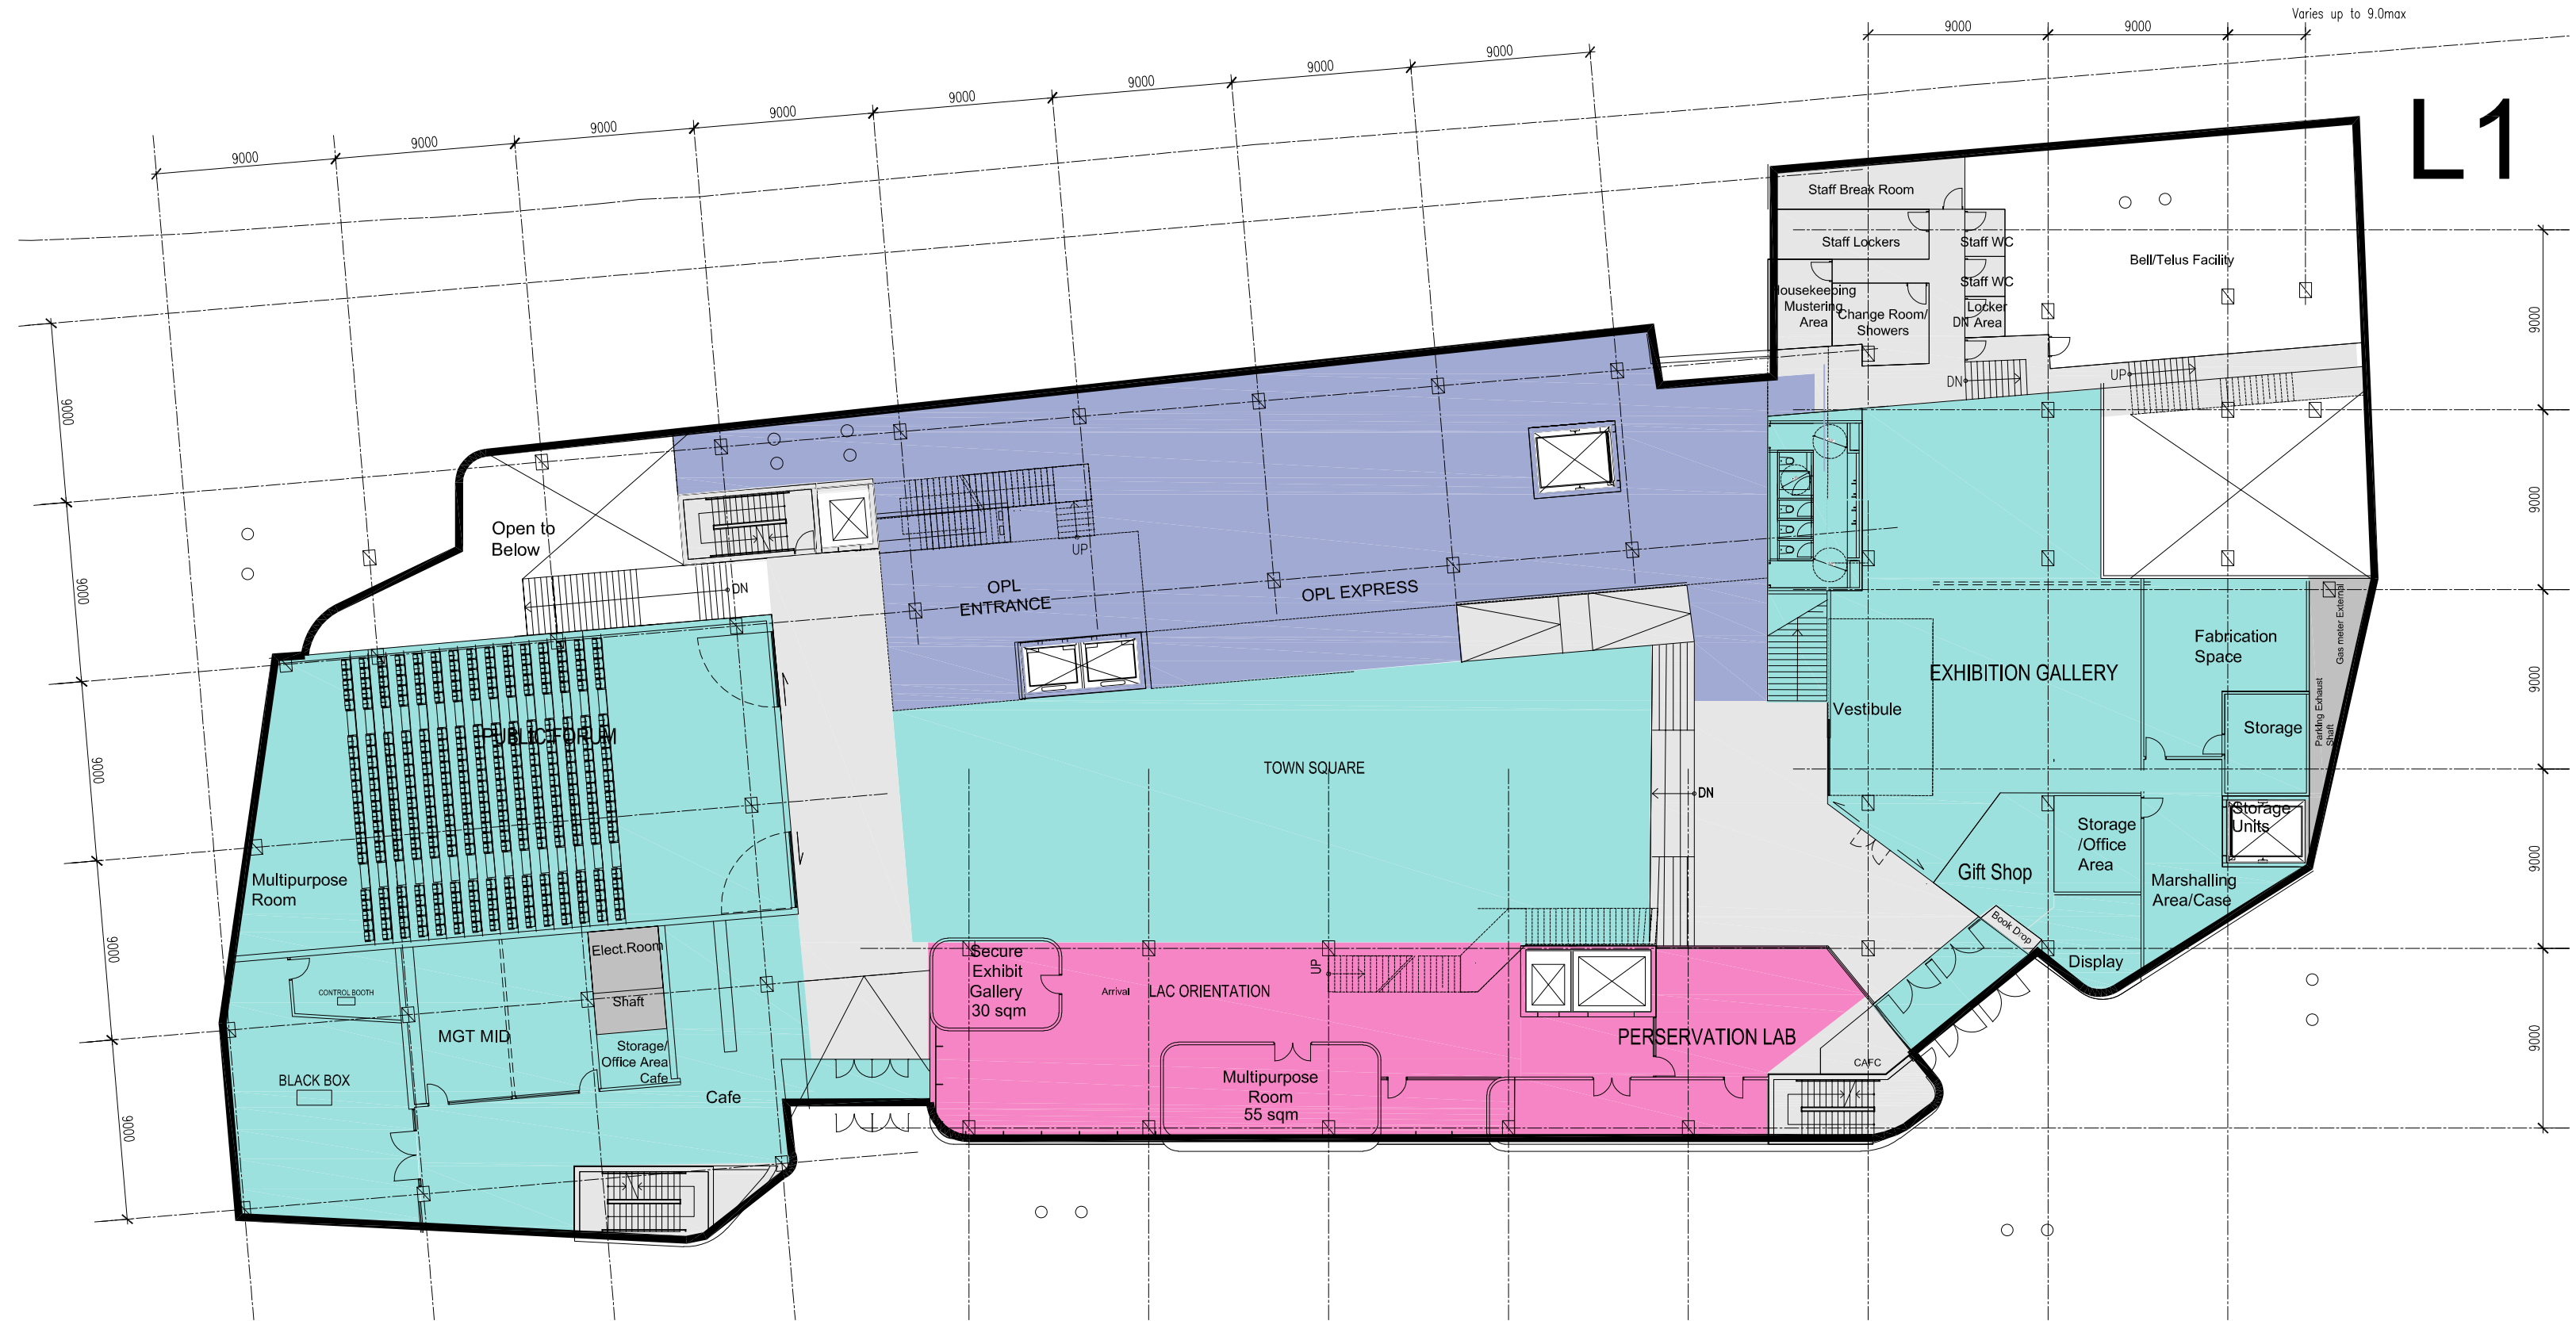


L2

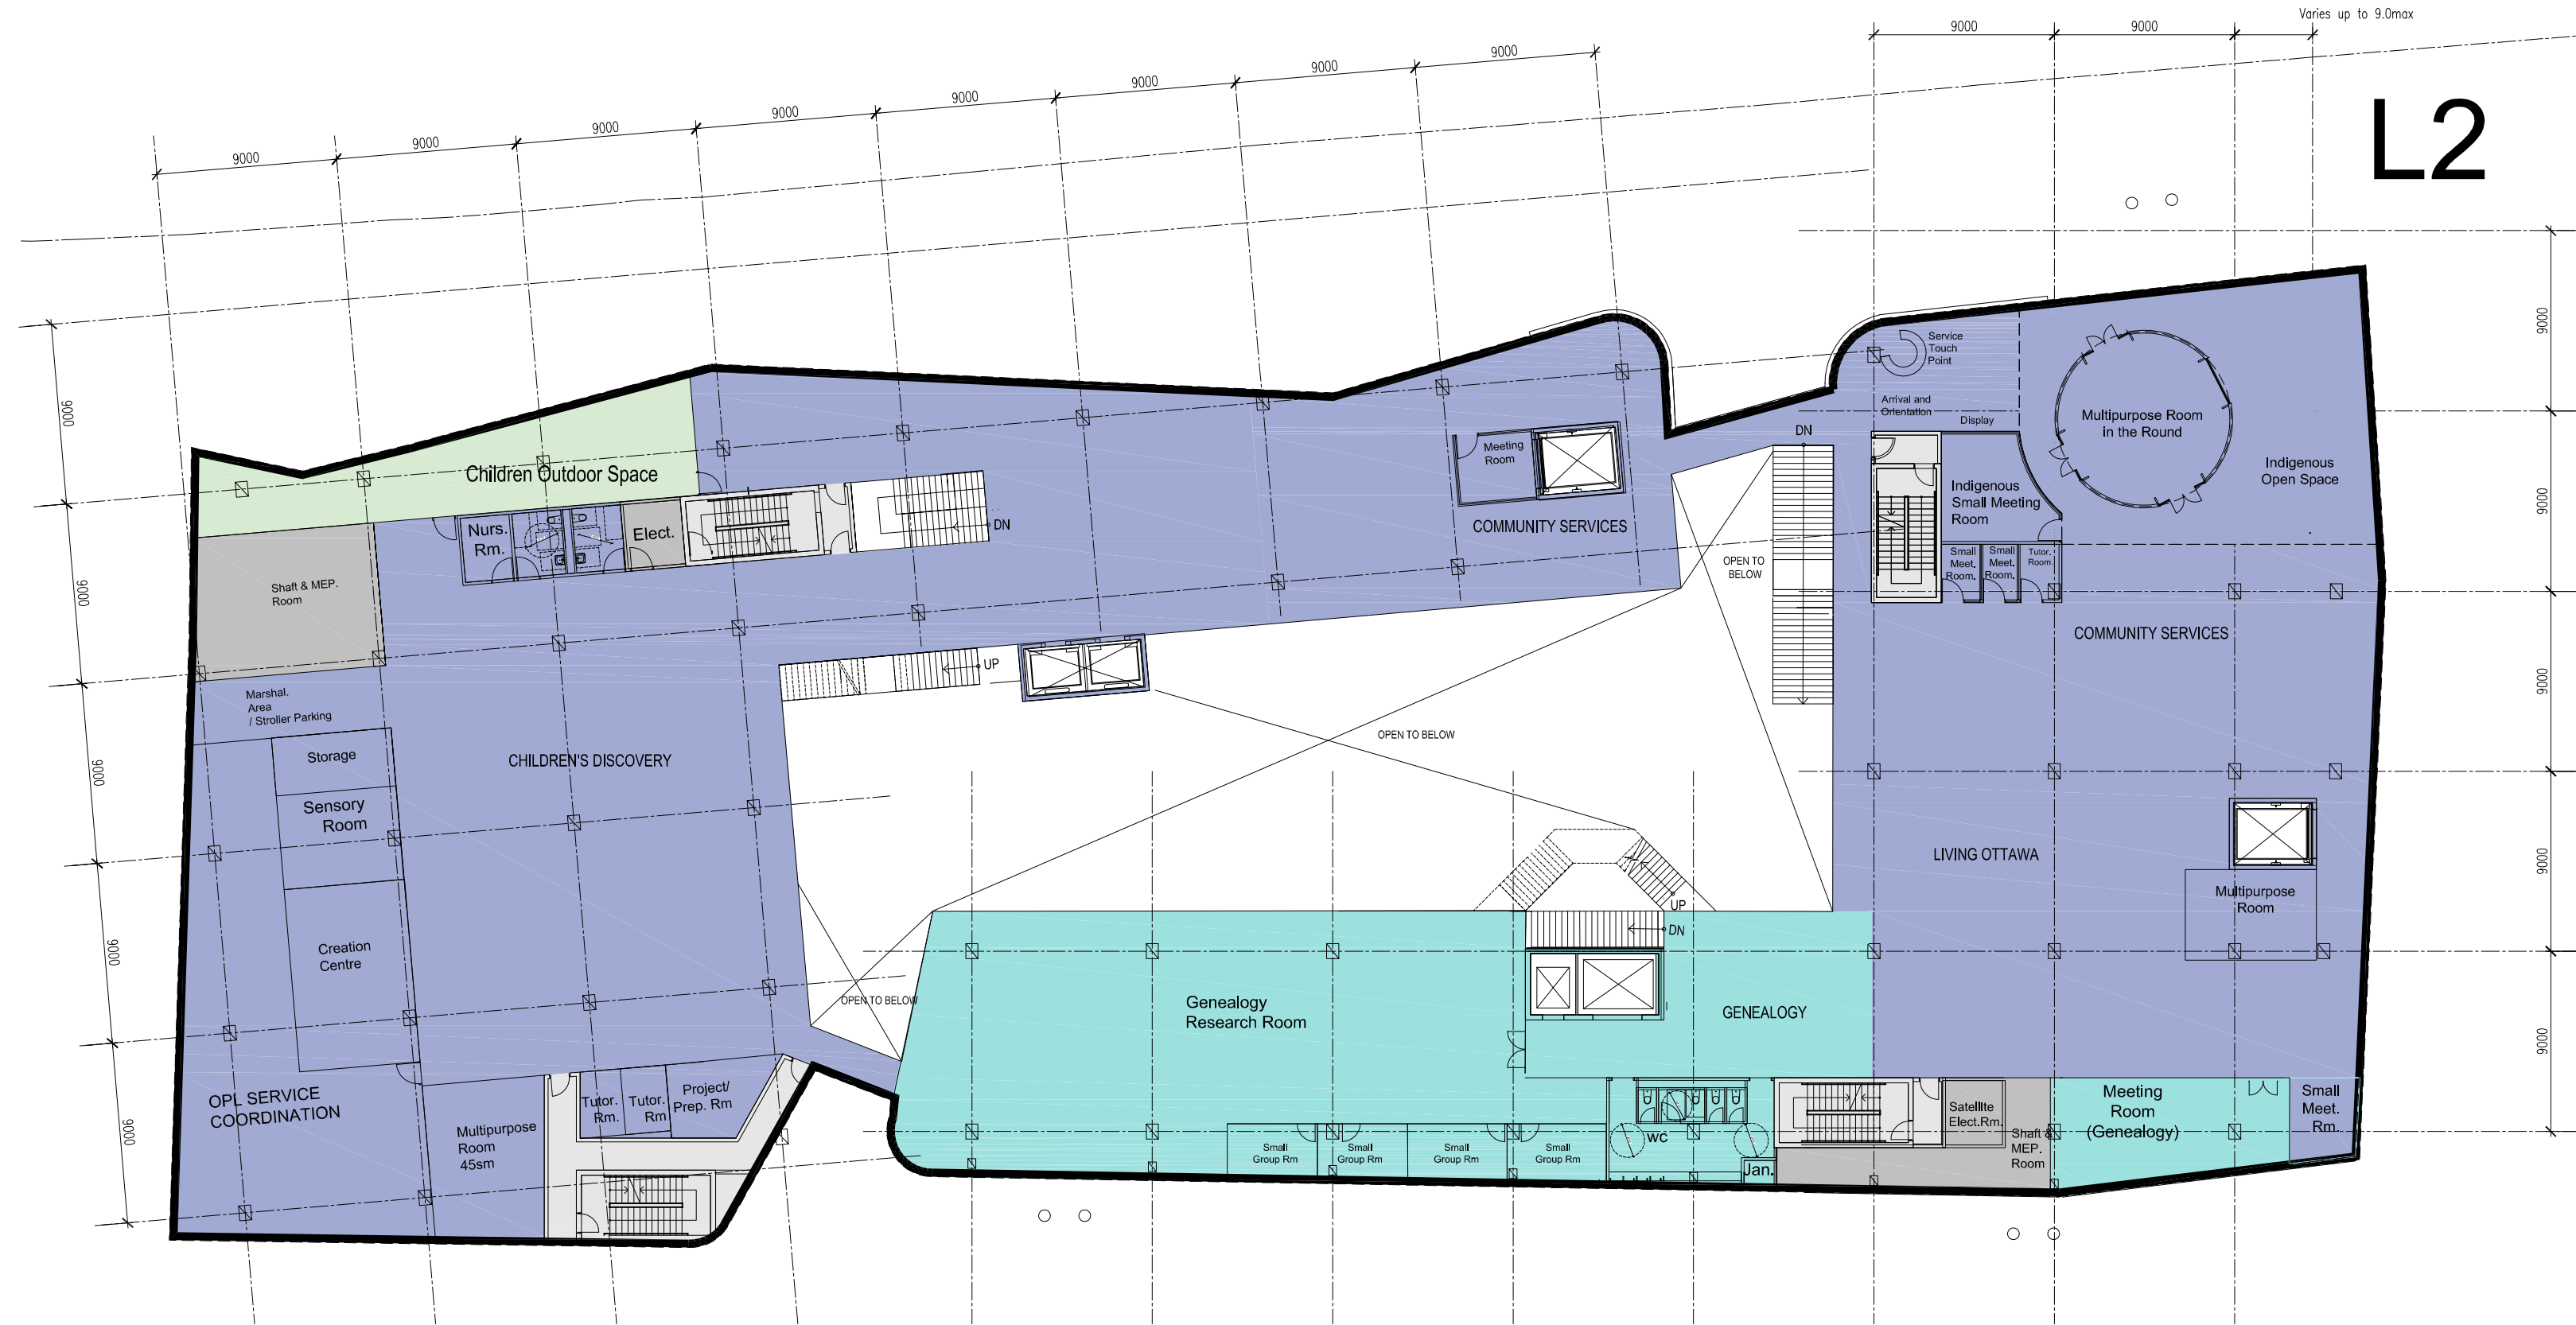


Varies up to 9.0max

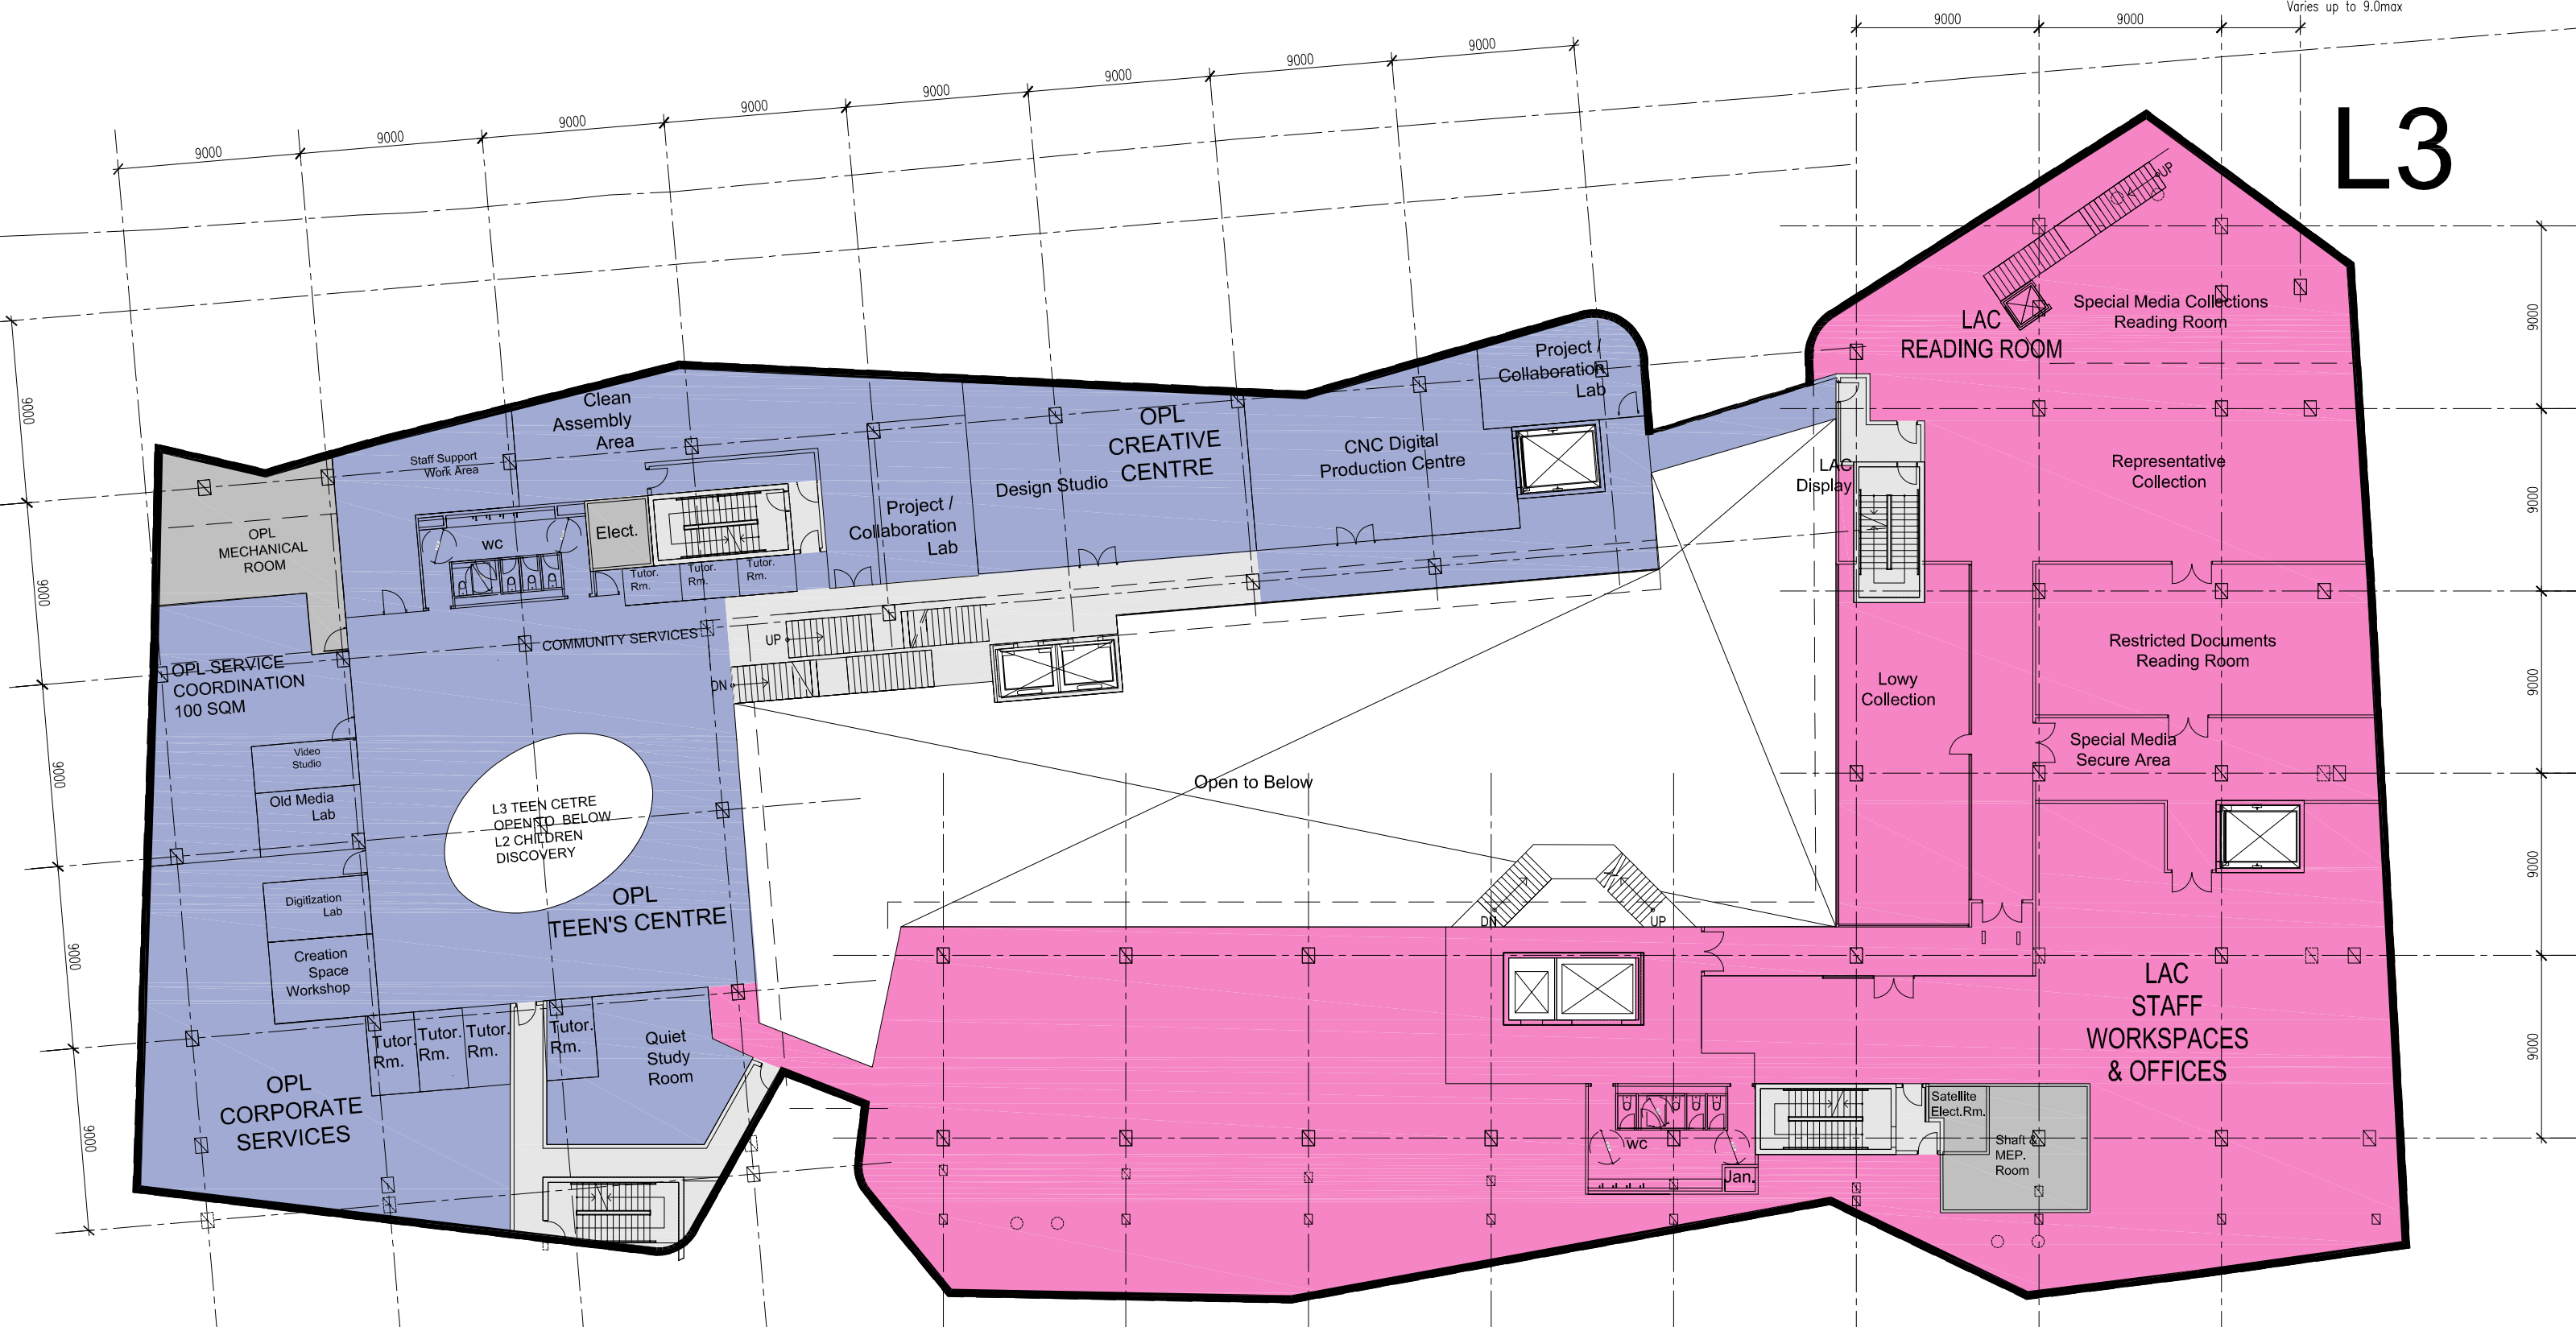


L4

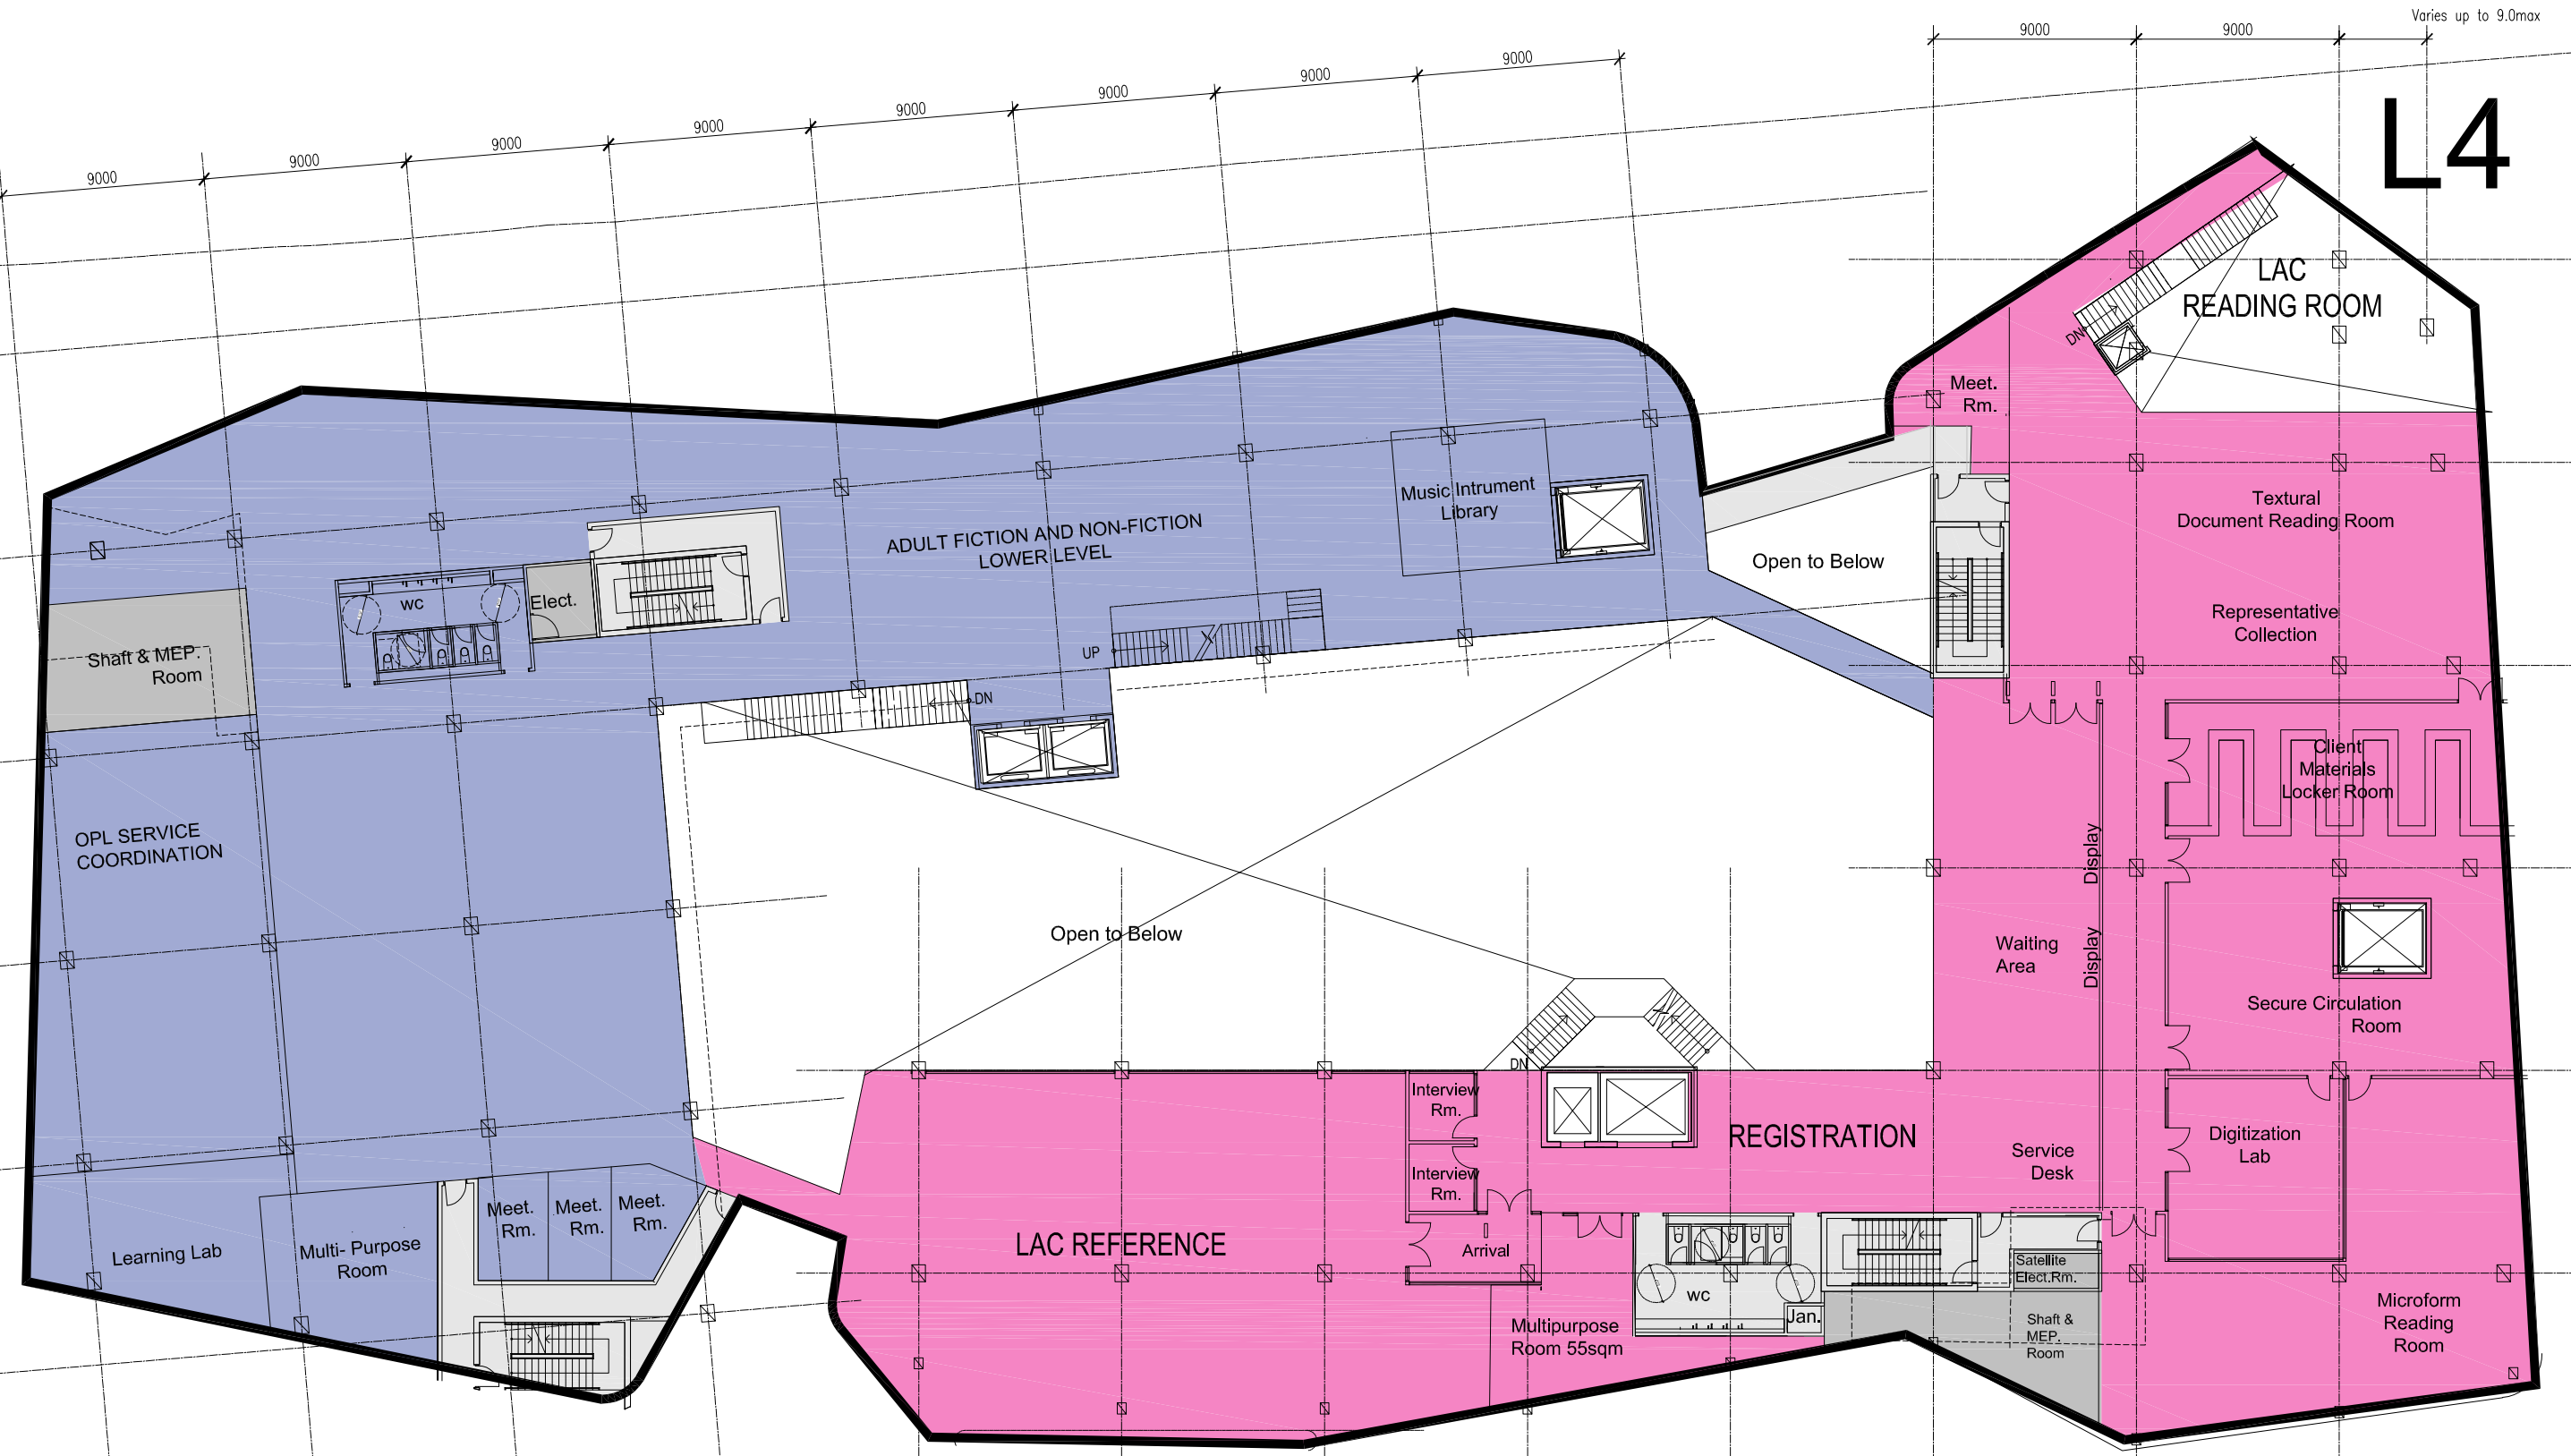


L5

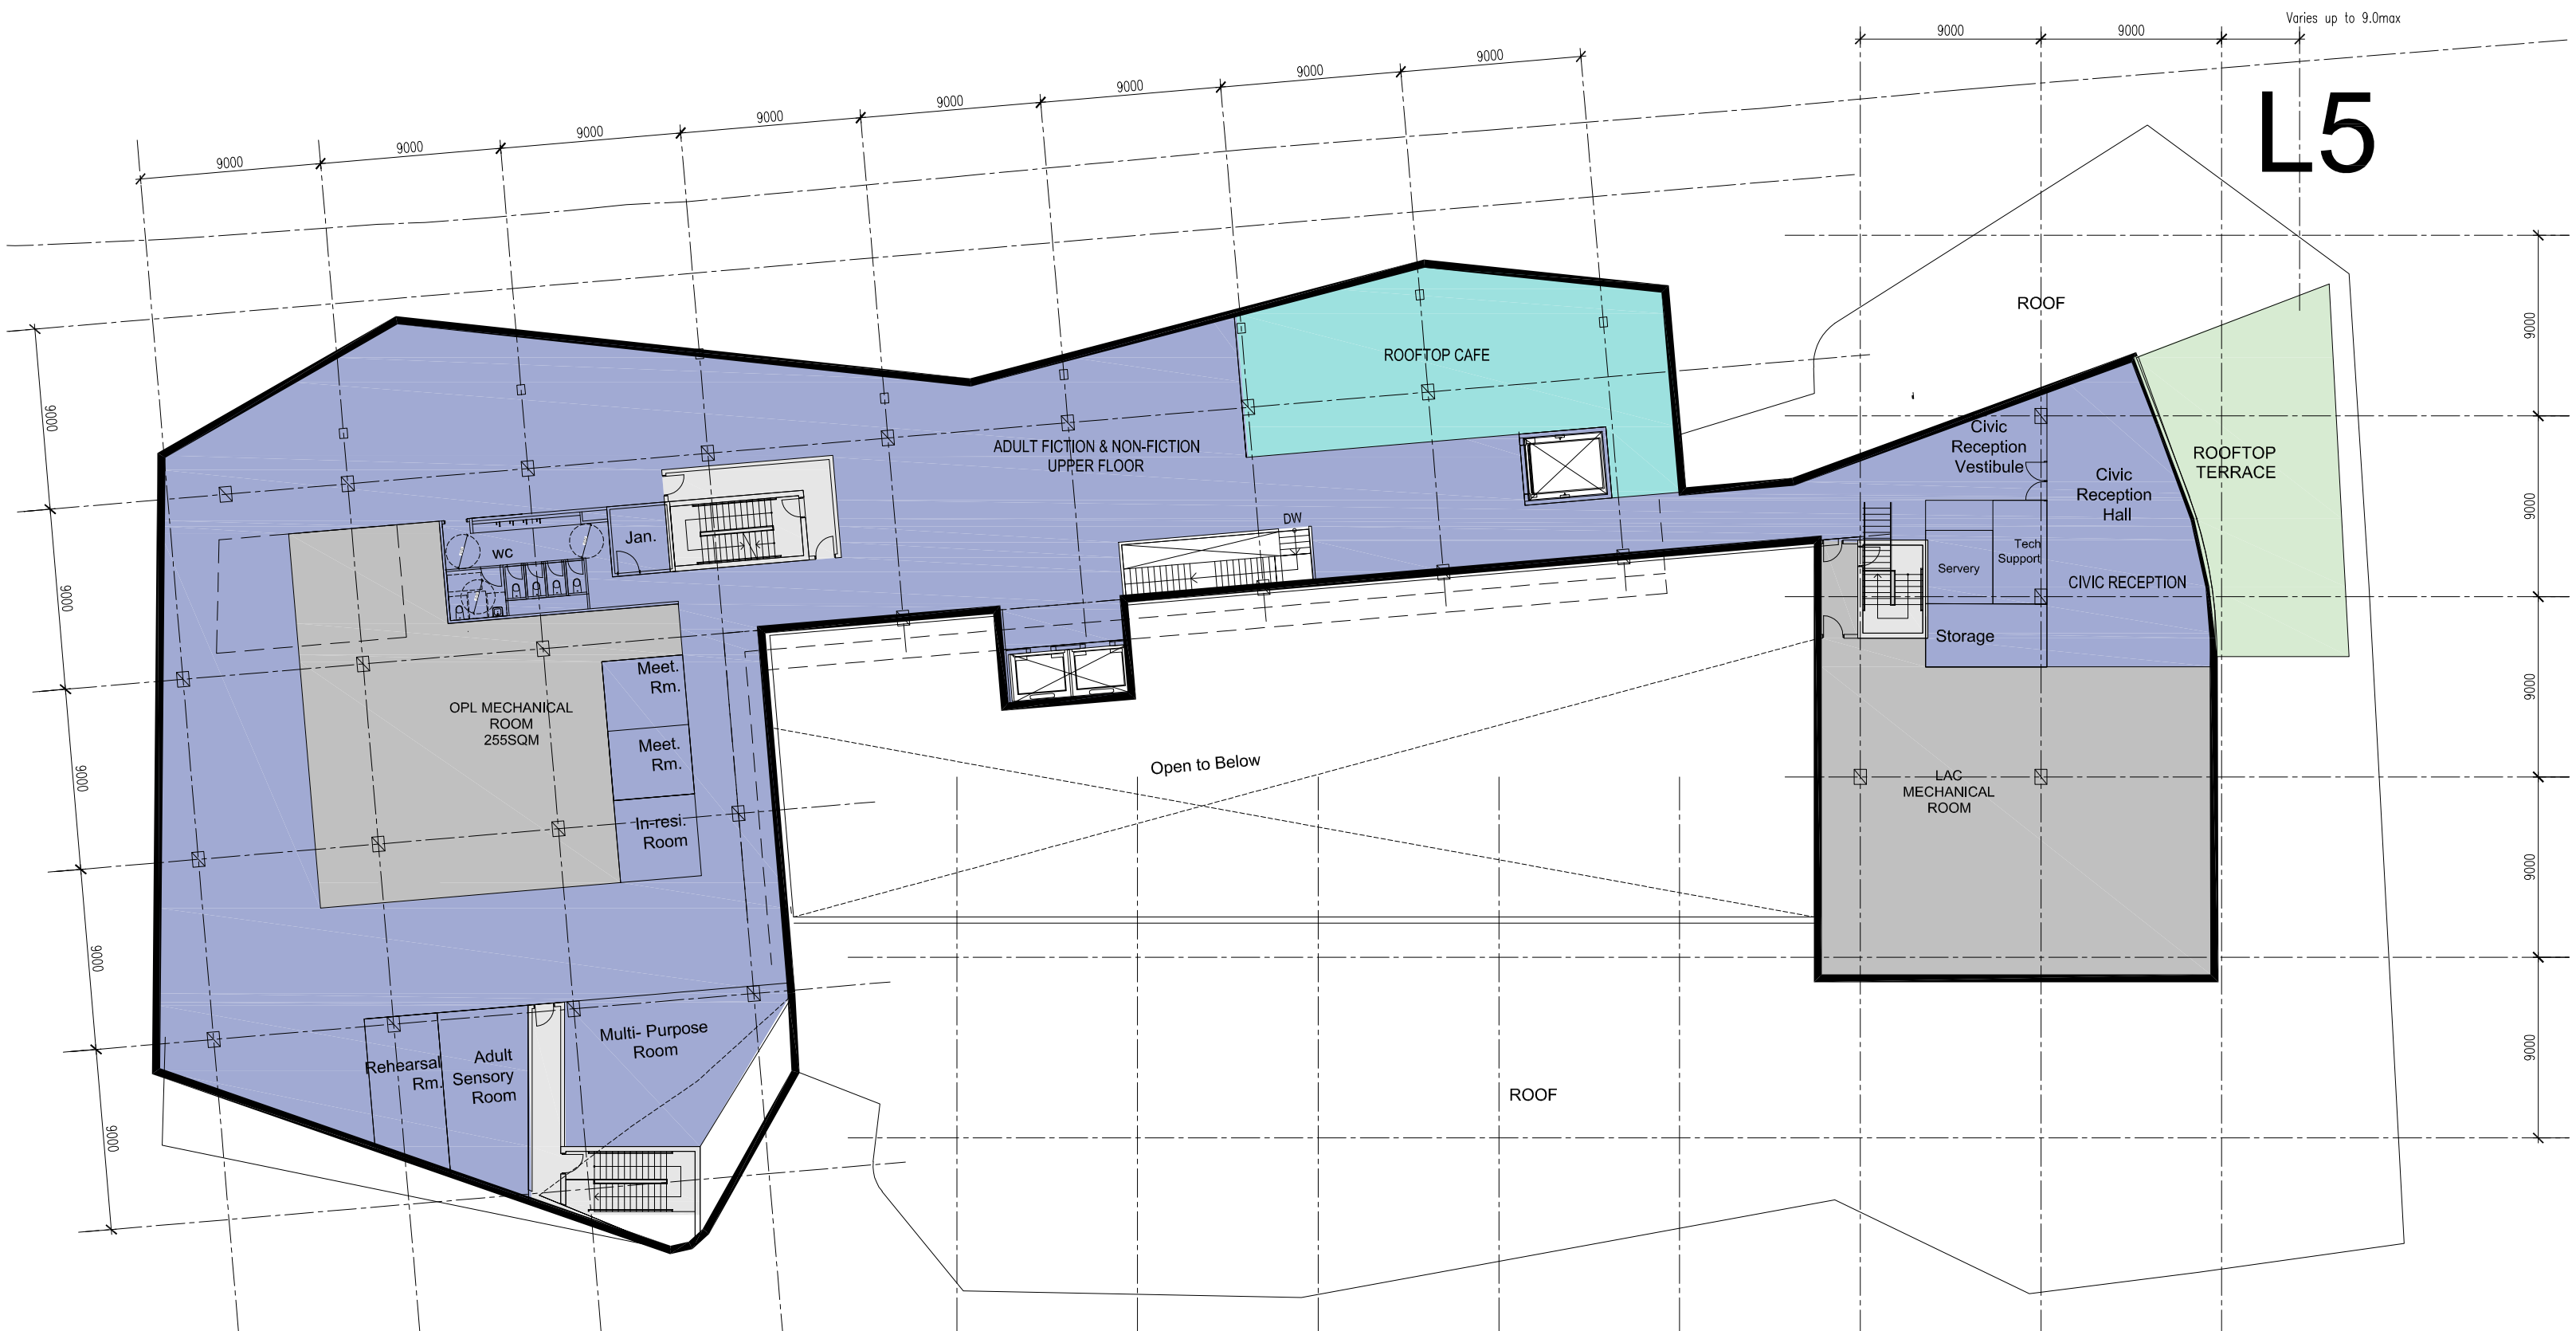

P1

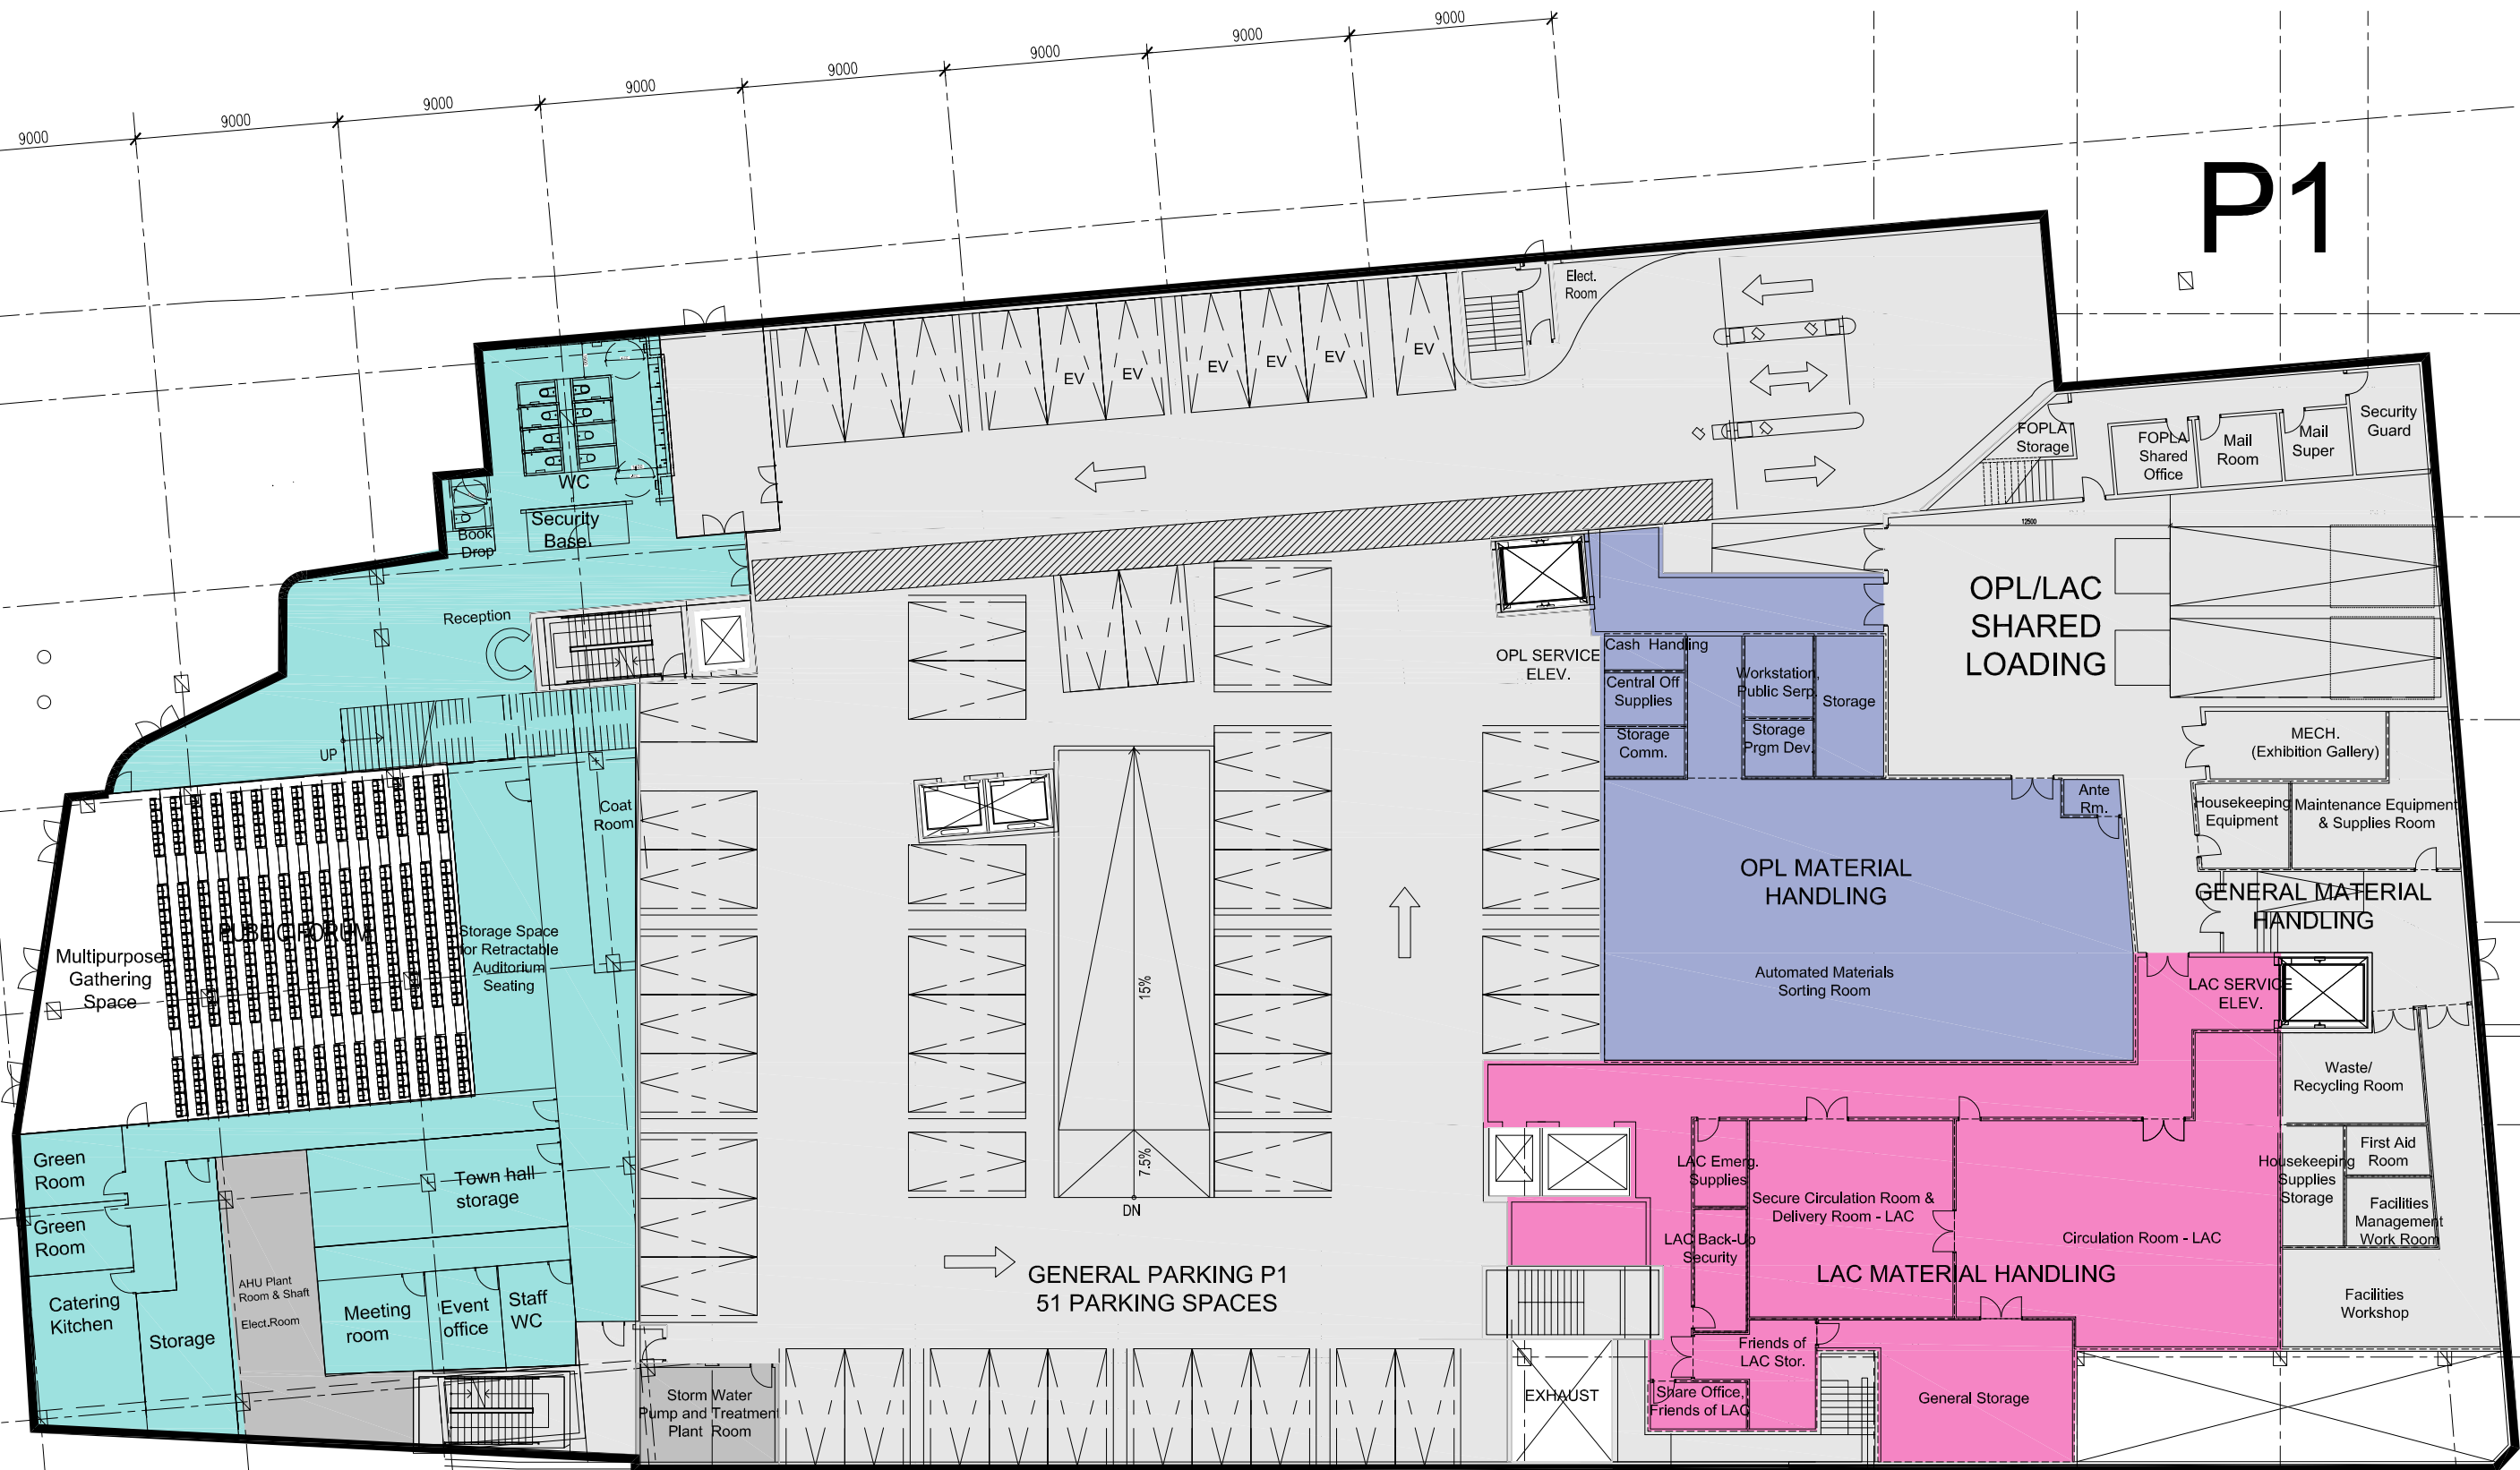

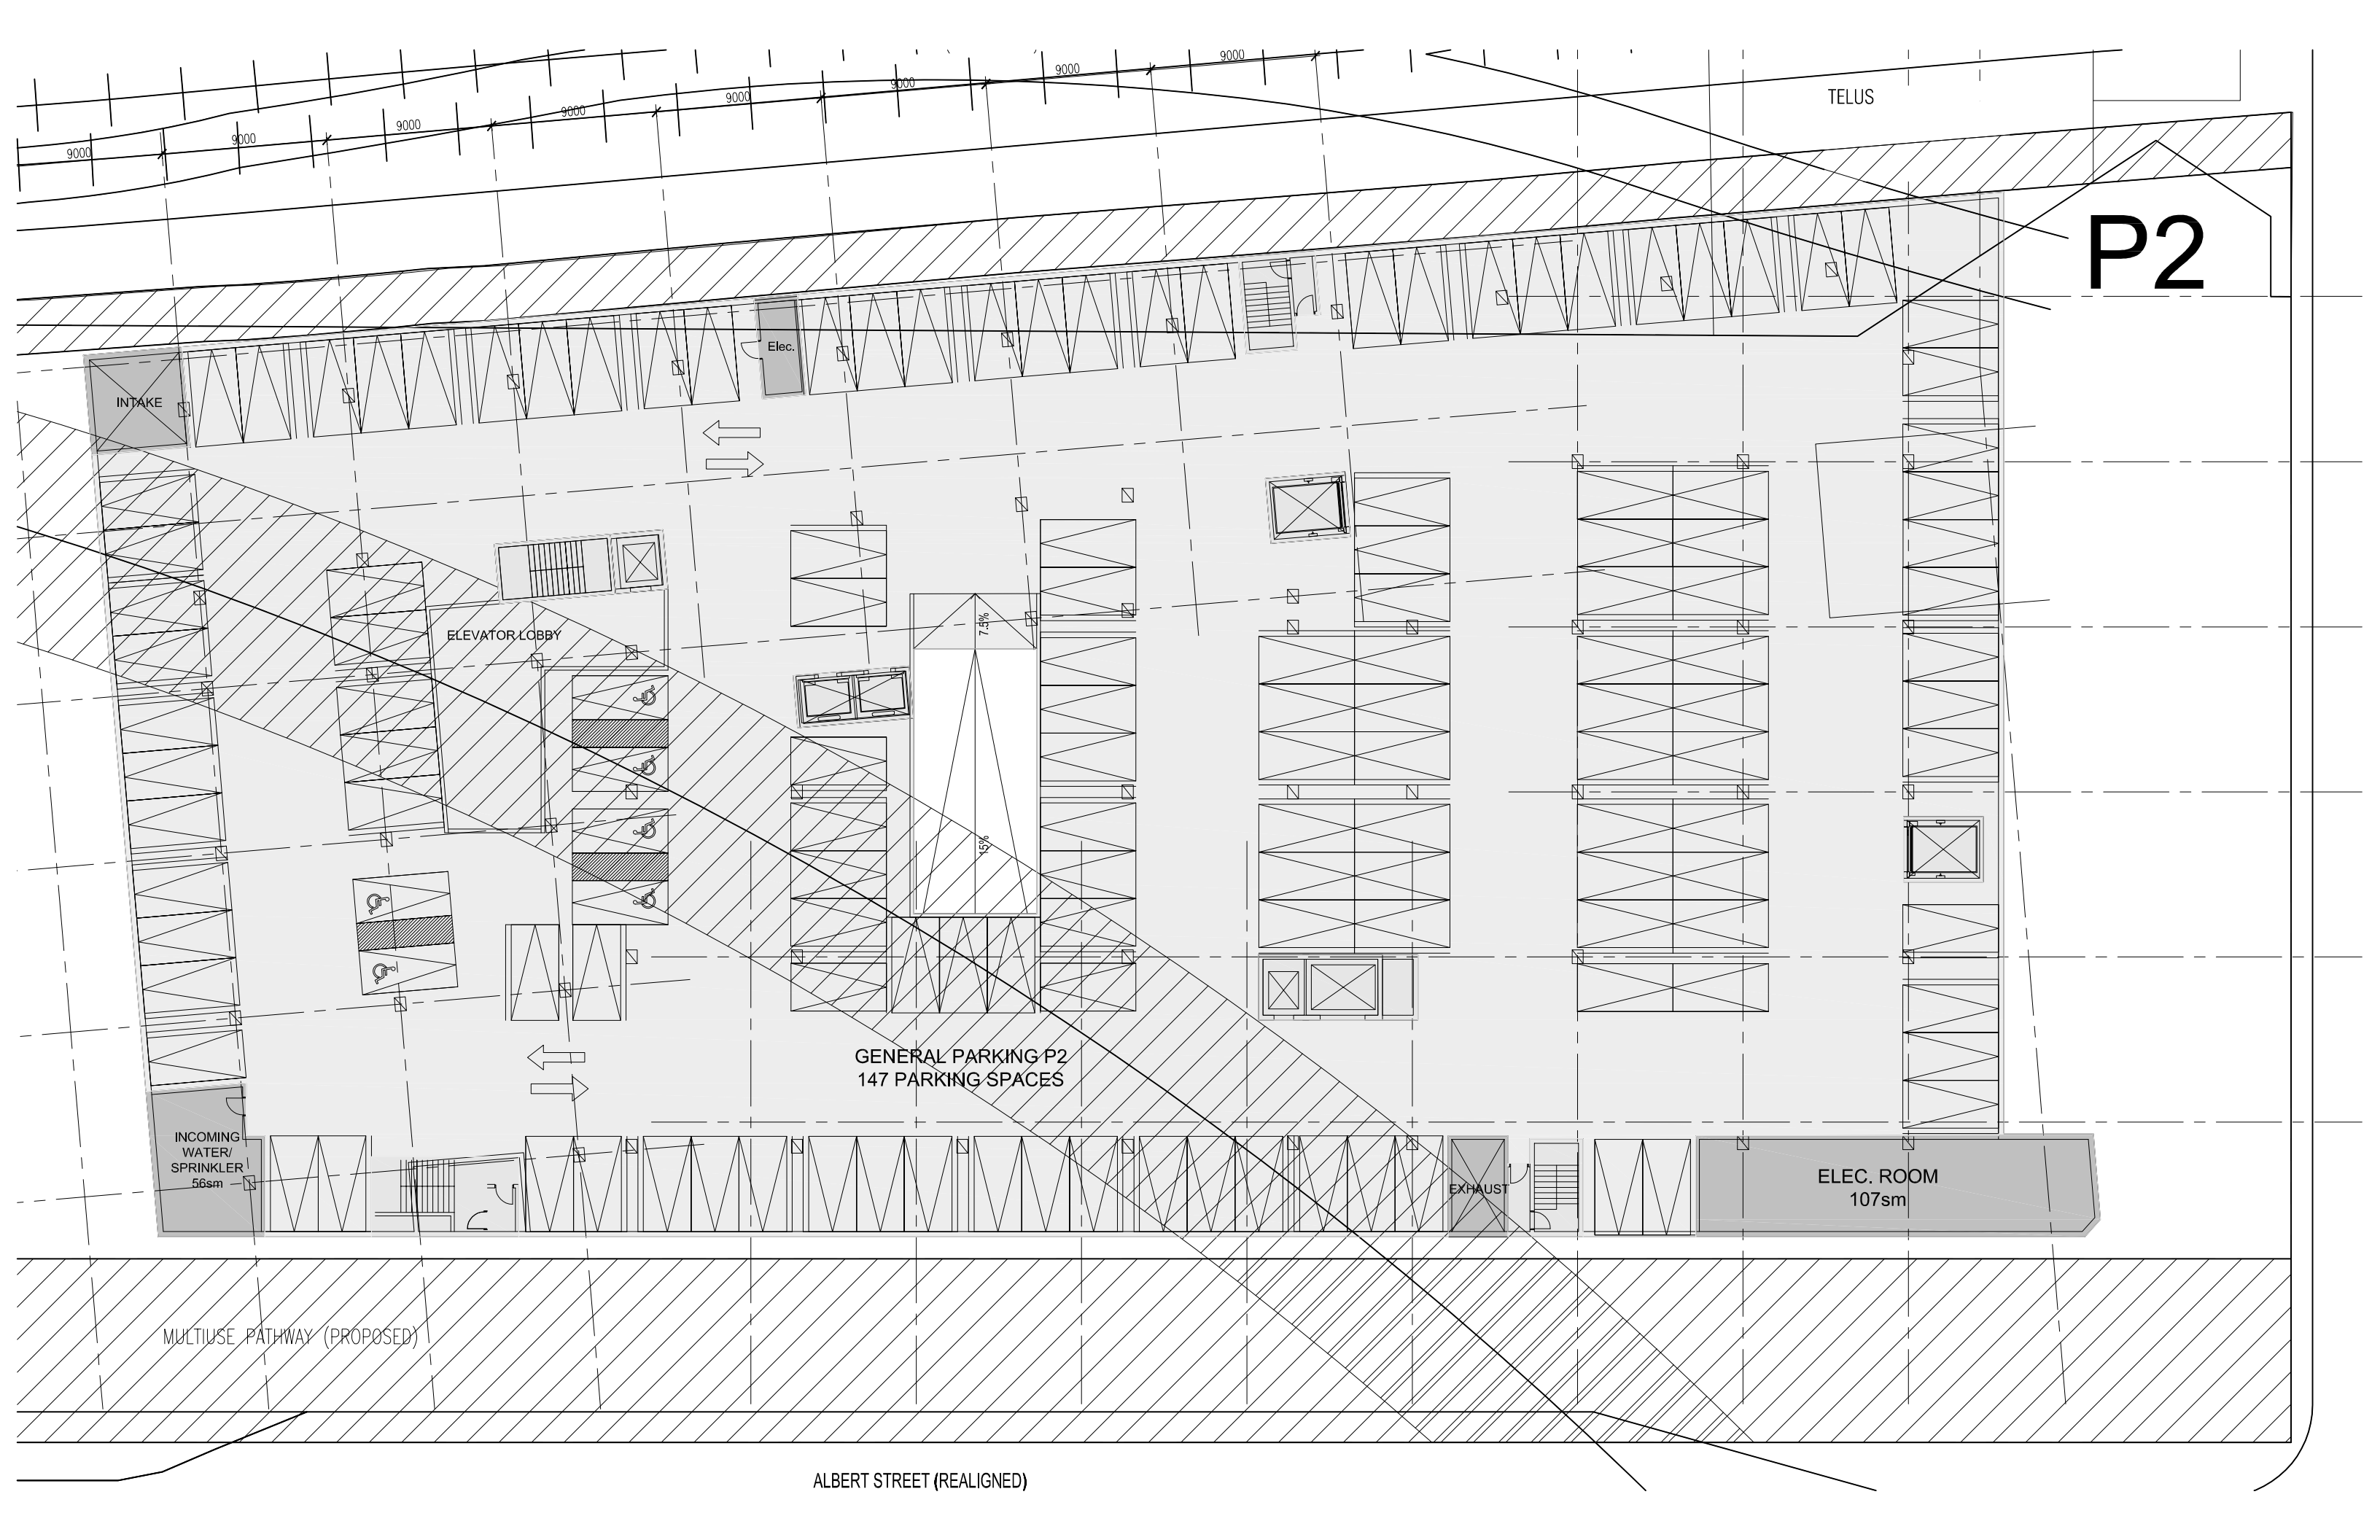

P2

TELUS

INTAKE

Elec.

ELEVATOR LOBBY

7.5%

15%

GENERAL PARKING P2
147 PARKING SPACES

INCOMING
WATER/
SPRINKLER
56sm

EXHAUST

ELEC. ROOM
107sm

MULTIUSE PATHWAY (PROPOSED)

ALBERT STREET (REALIGNED)