


YORK STREET

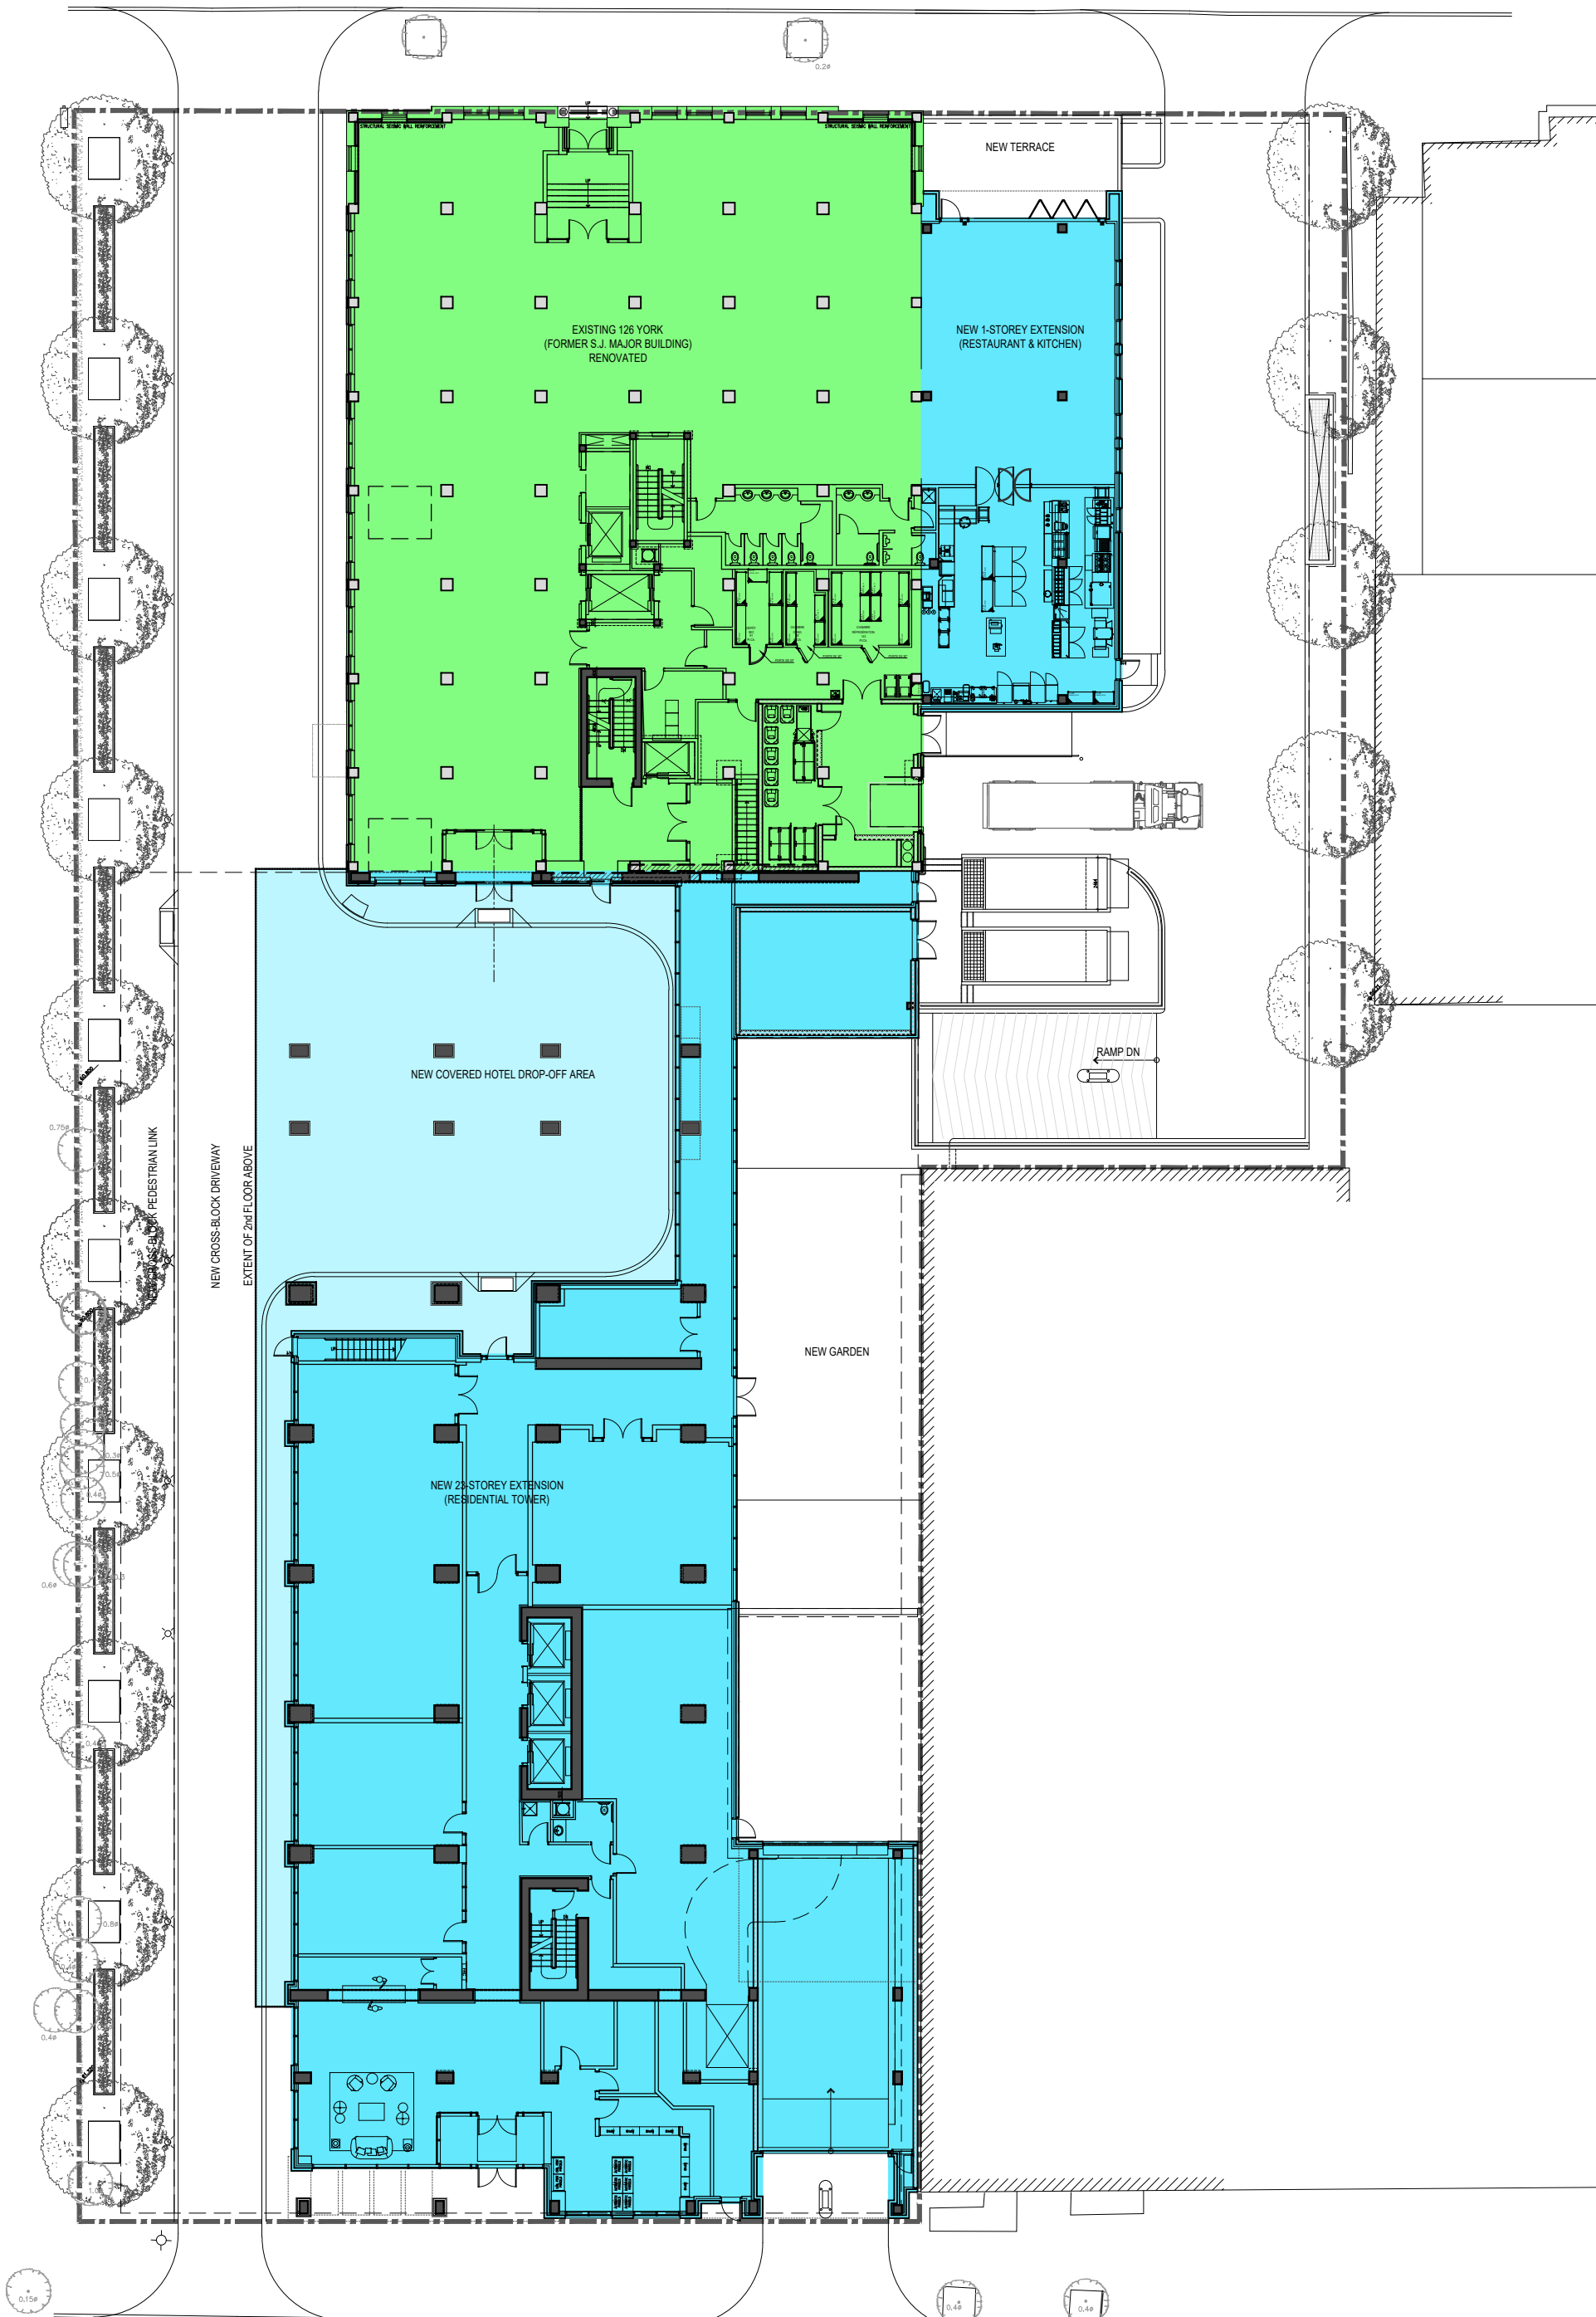

GEORGE STREET